


REFER TO SHEET 1 (C41) FOR CONTINUATION

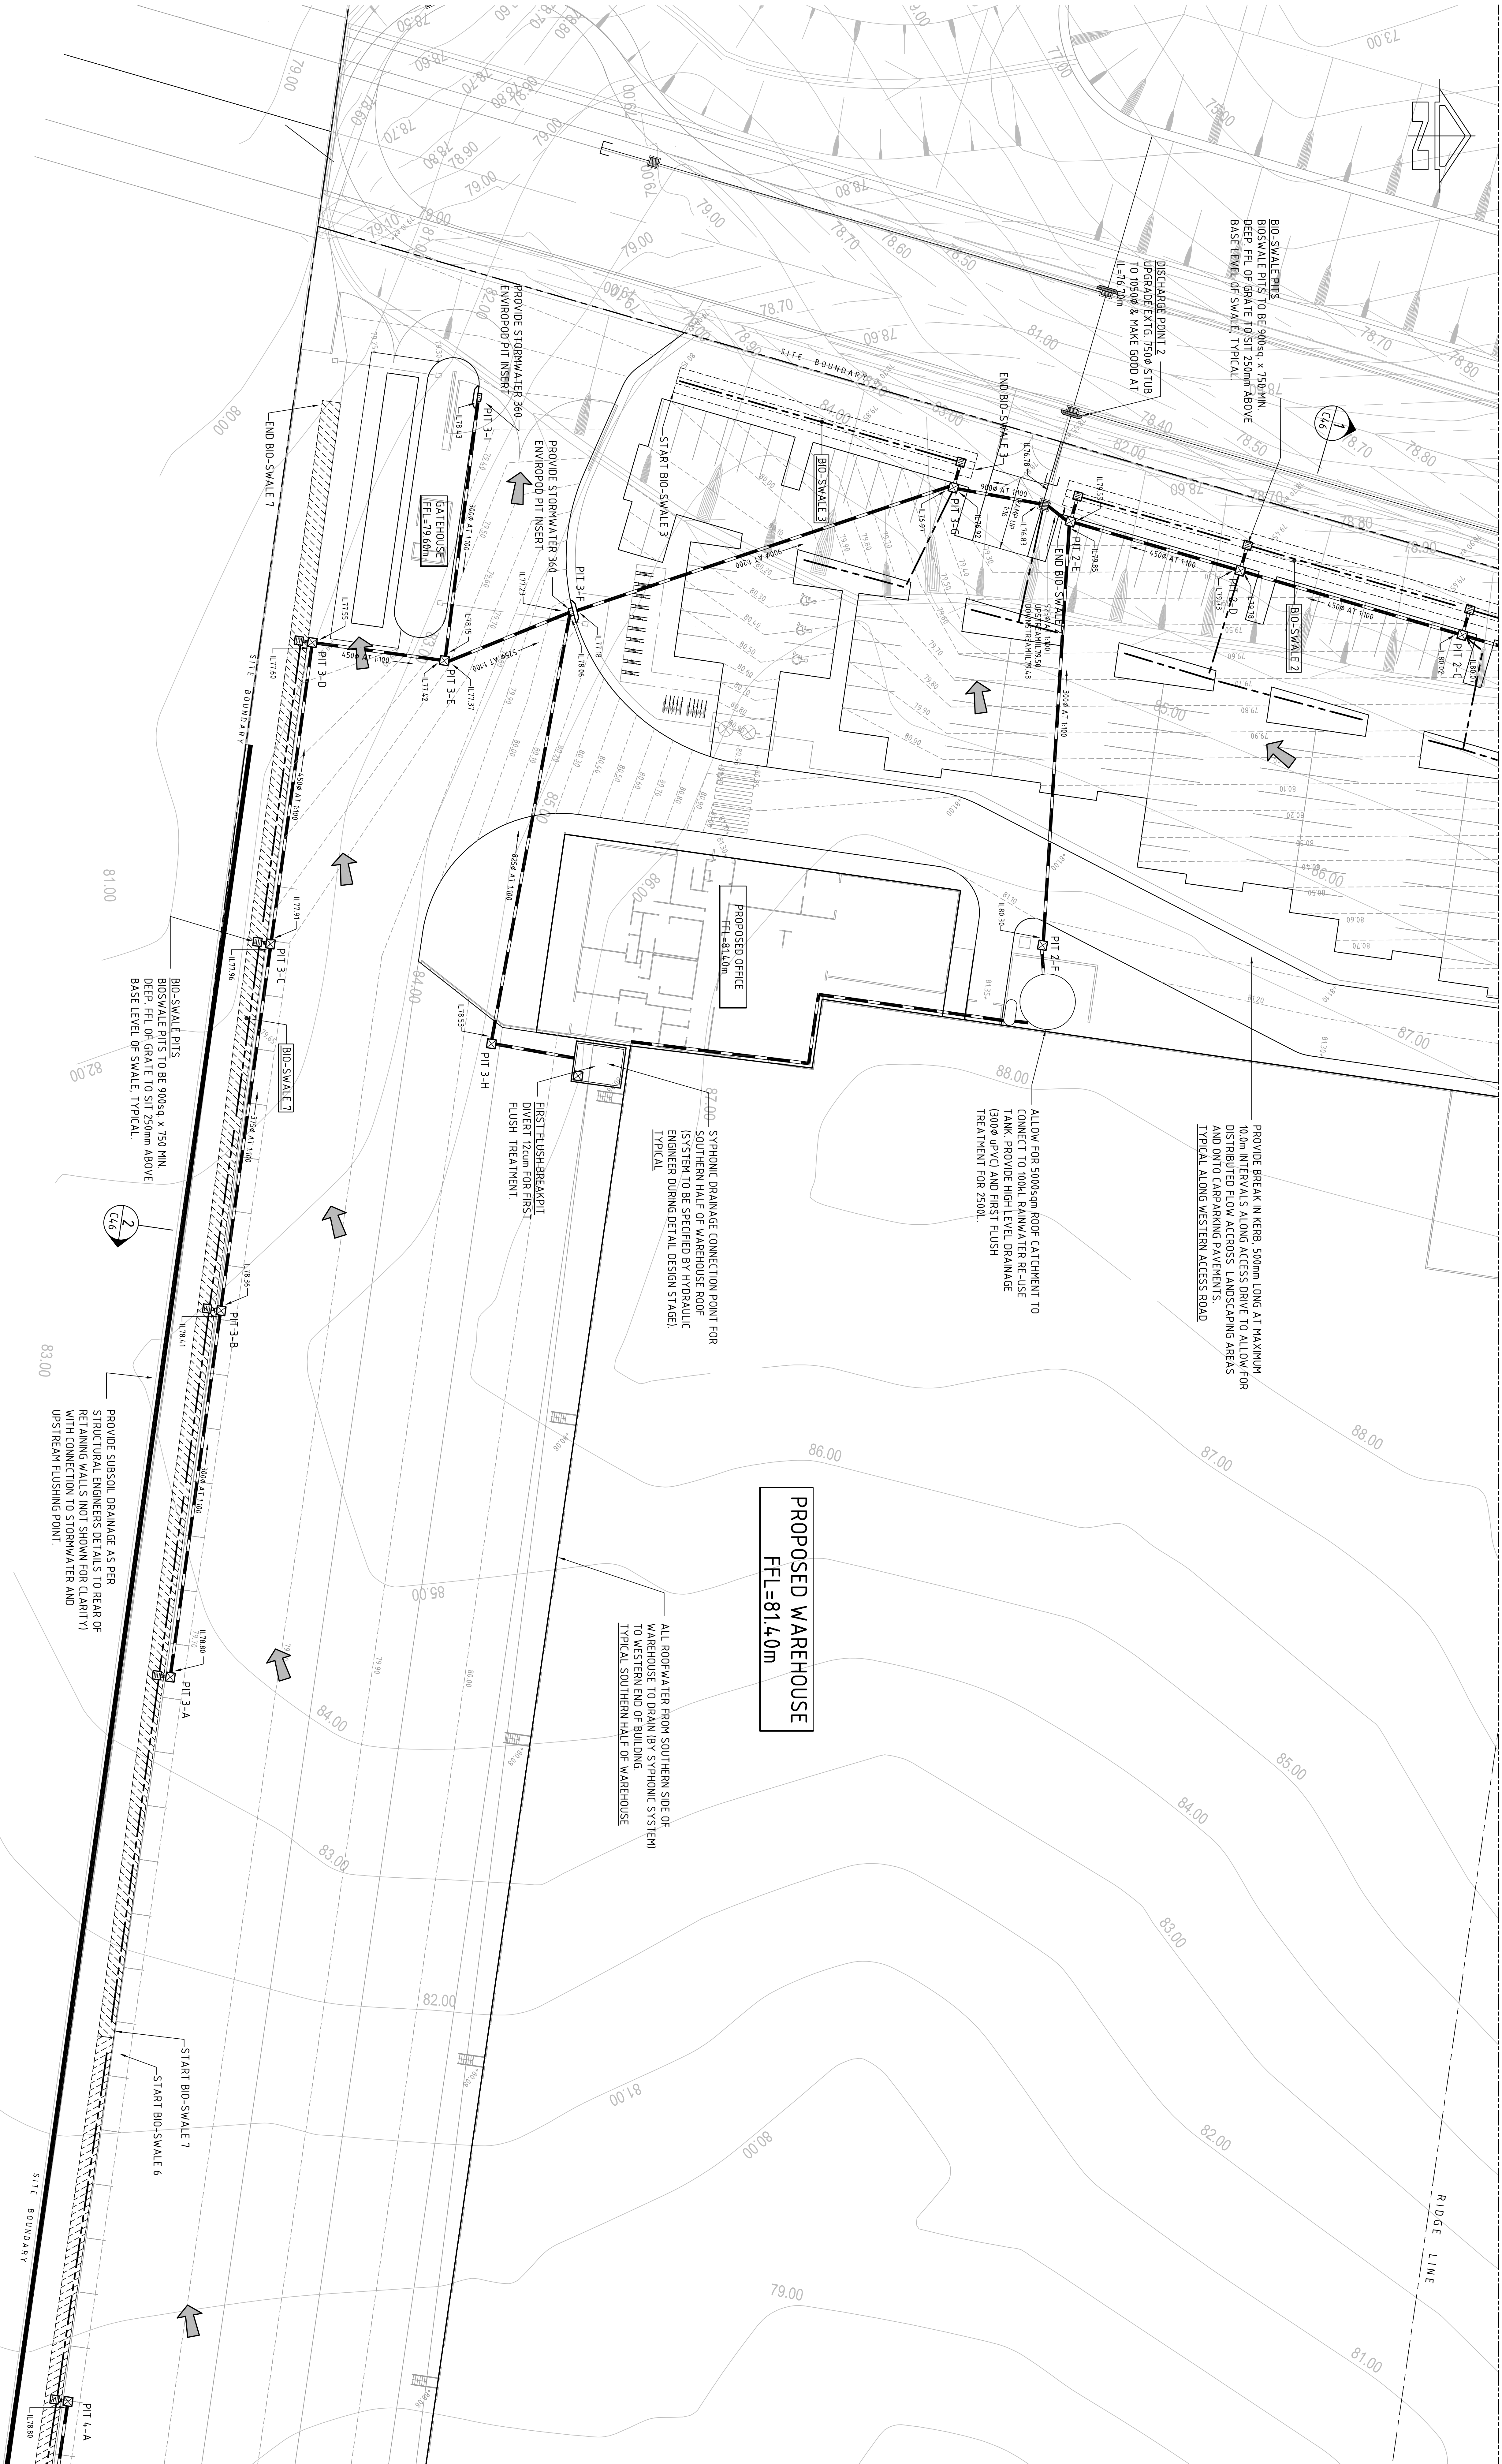

REFER TO SHEET 4 (C44) FOR CONTINUATION

REFER DRAWING C40 FOR ST WATER DRAINAGE NOTES
& PIT SCHEDULE

LEGEND:

- ➔ - DENOTES OVERLAND FLOW
- ALSO PIPE @ 150mm - DENOTES STORMWATER PIPE
- ⬇ - DENOTES STORMWATER PIT

2m 0 5 10 15 20 25m
SCALE 1:250 AT A0 SIZE SHEET

FOR DEVELOPMENT APPLICATION

DRAWING TITLE CONCEPT STORMWATER PLAN SHEET 2 OF 4		DRAWING No. C010726.01-C42		ISSUE D	
REVISIONS		DATE		ISSUE	
FOR REVIEW		21.06.10		A	
FOR DEVELOPMENT APPLICATION		22.06.10		B	
FOR DRAINAGE UNIT ASSIGNED		23.06.10		C	
FOR DEVELOPMENT APPLICATION		24.06.10		D	
ARCHITECT		CLIENT		PROJECT	
AUSTRALAND		AUSTRALAND		Kmart Site	
