



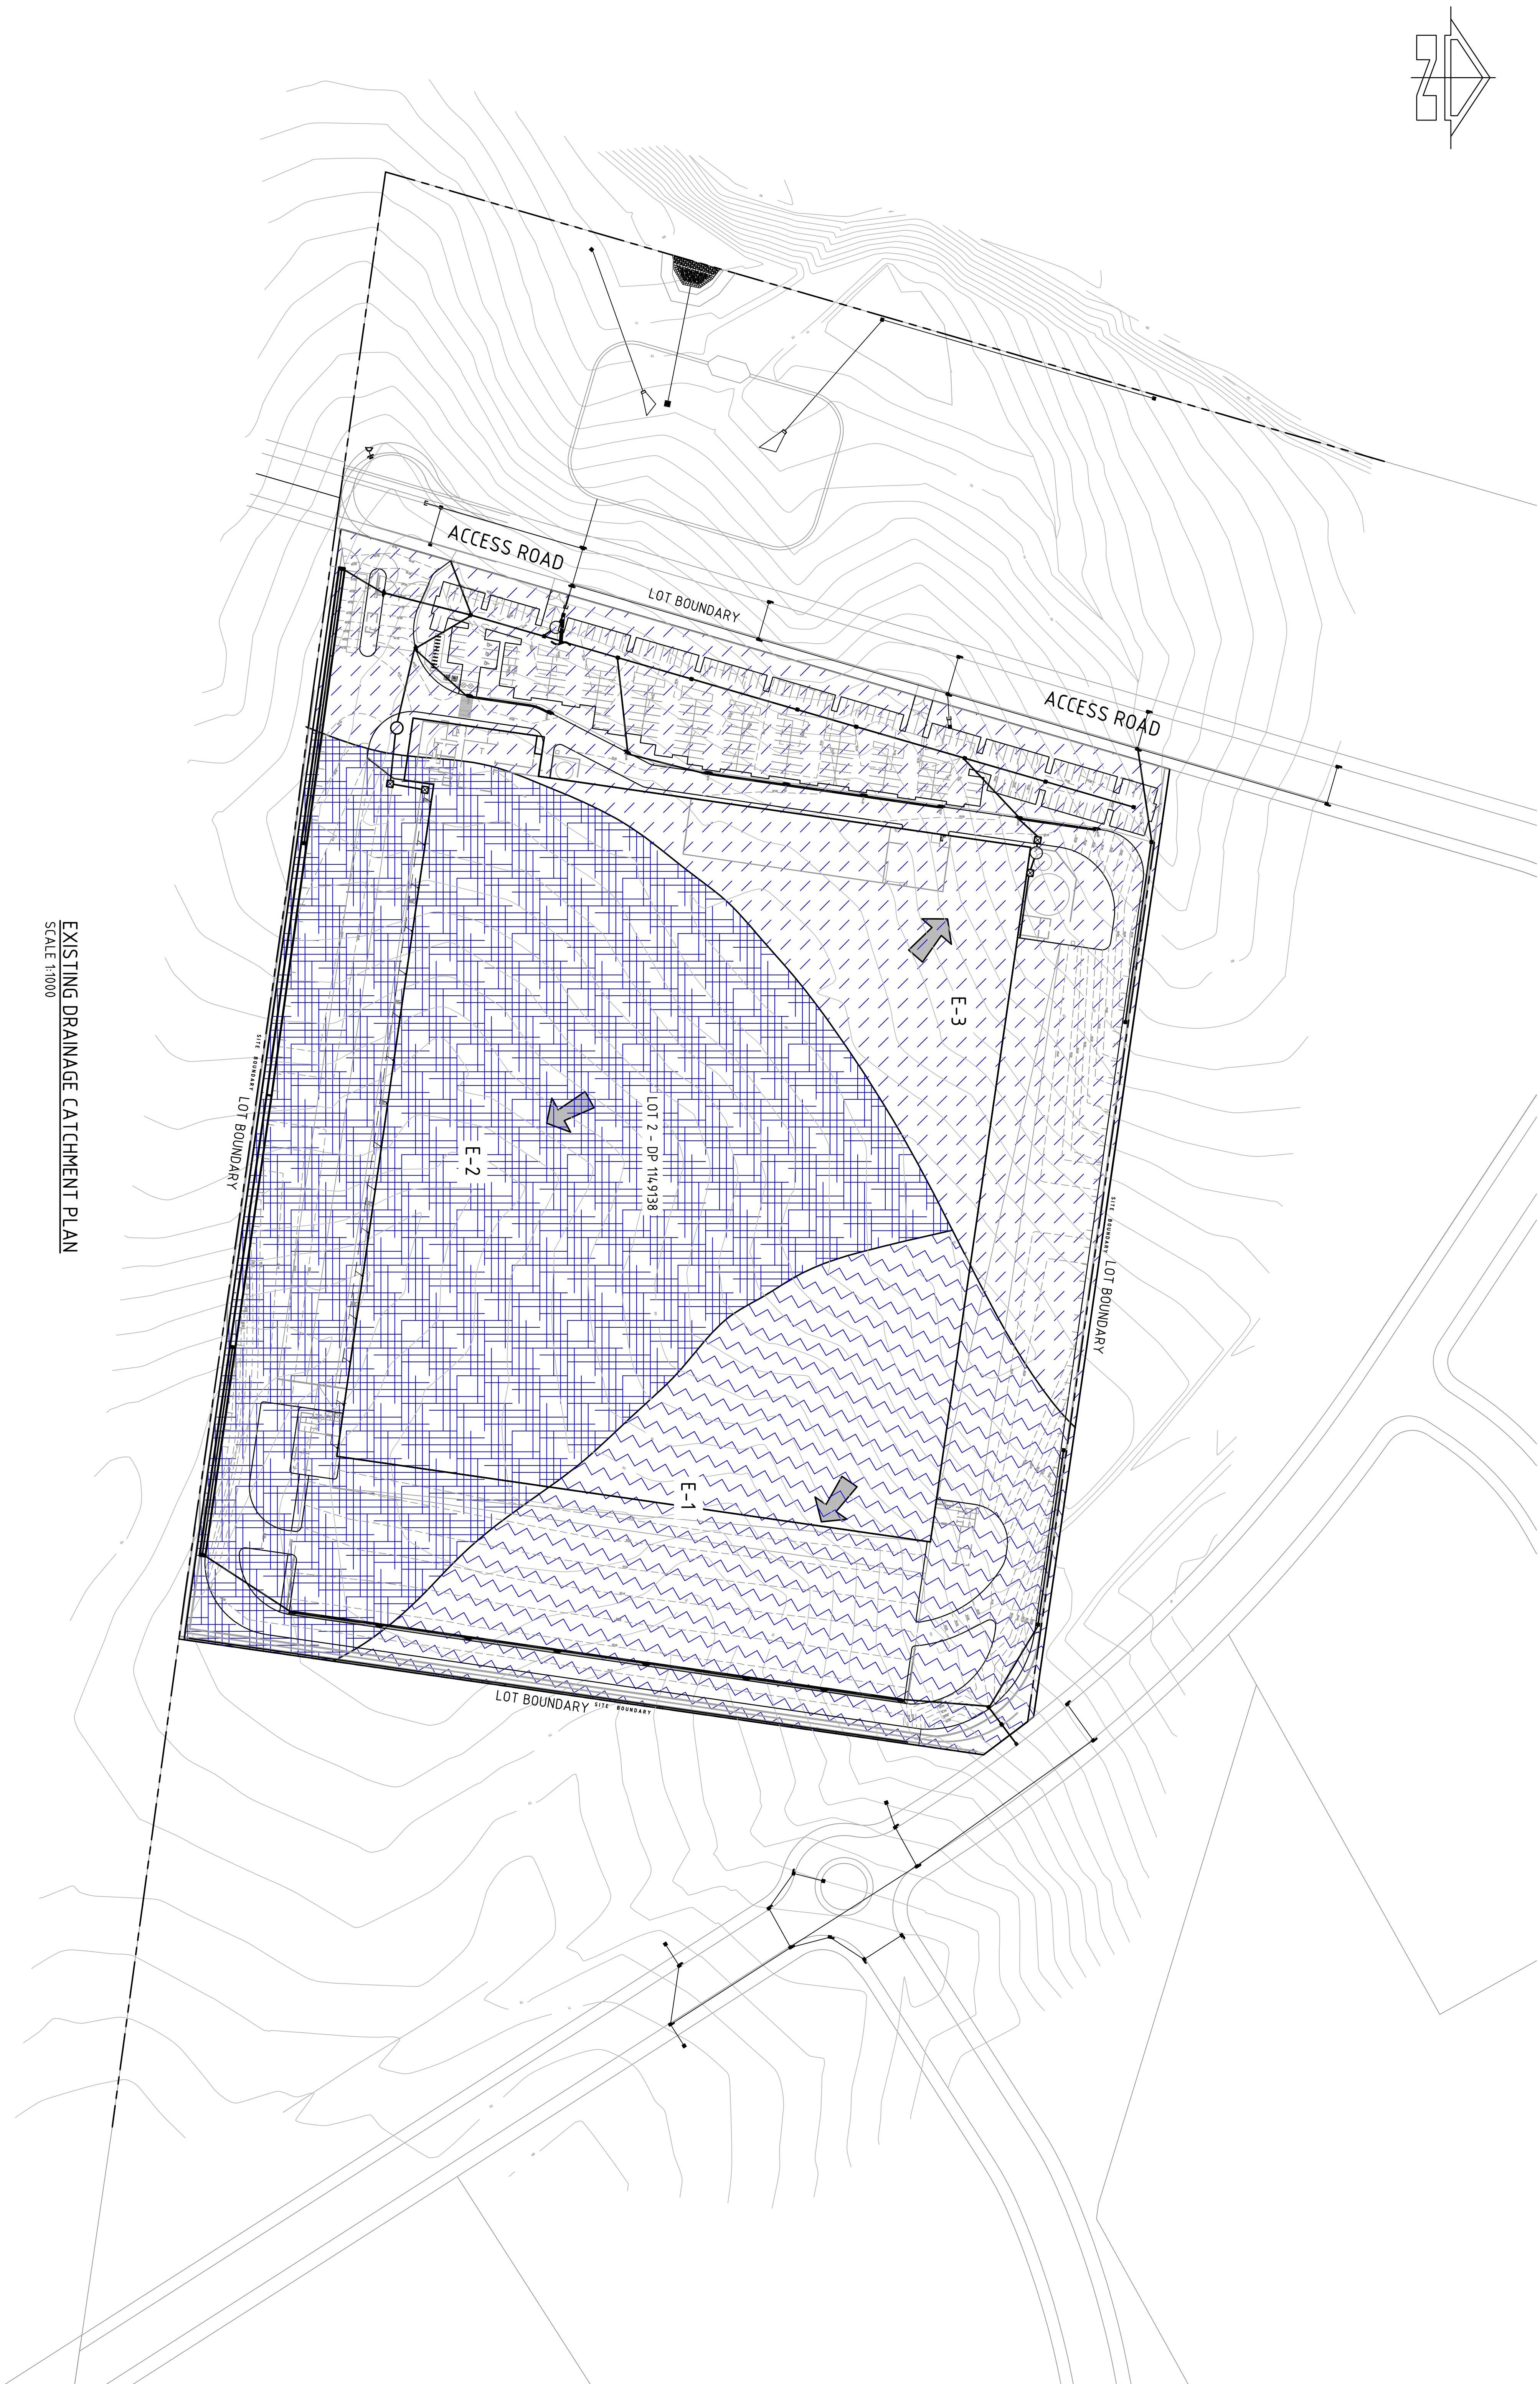

LEGEND:

- DENOTES OVERLAND FLOW
- DENOTES NORTH-EAST CATCHMENT: E-1.
- DENOTES SOUTHERN CATCHMENT: E-2.
- DENOTES NORTH-WEST CATCHMENT: E-3.
- DENOTES STORMWATER PIPE
- DENOTES STORMWATER PIT

FOR DEVELOPMENT APPLICATION

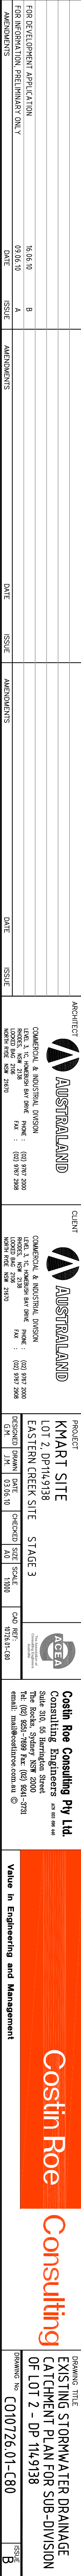

Consulting	DRAWING TITLE	
	EXISTING STORMWATER DRAINAGE CATCHMENT PLAN FOR SUB-DIVISION OF LOT 2 - DP 114/9138	
DRAWING No	C010726.01-C80	ISSUE
		B