


DO NOT SCALE DRAWINGS. VERIFY ALL DIMENSIONS ON SITE.

@ 2004 AUSTRALAND HOLDINGS LIMITED.

This drawing is confidential and is subject to copyright. It may not be copied, used, reproduced or transmitted in any way or in any form without the express permission of Australand Holdings Limited.

REVISION	DESCRIPTION	DATE
P1	PRELIMINARY	08.03.10
A	DA SUBMISSION DRAWINGS	10.05.10

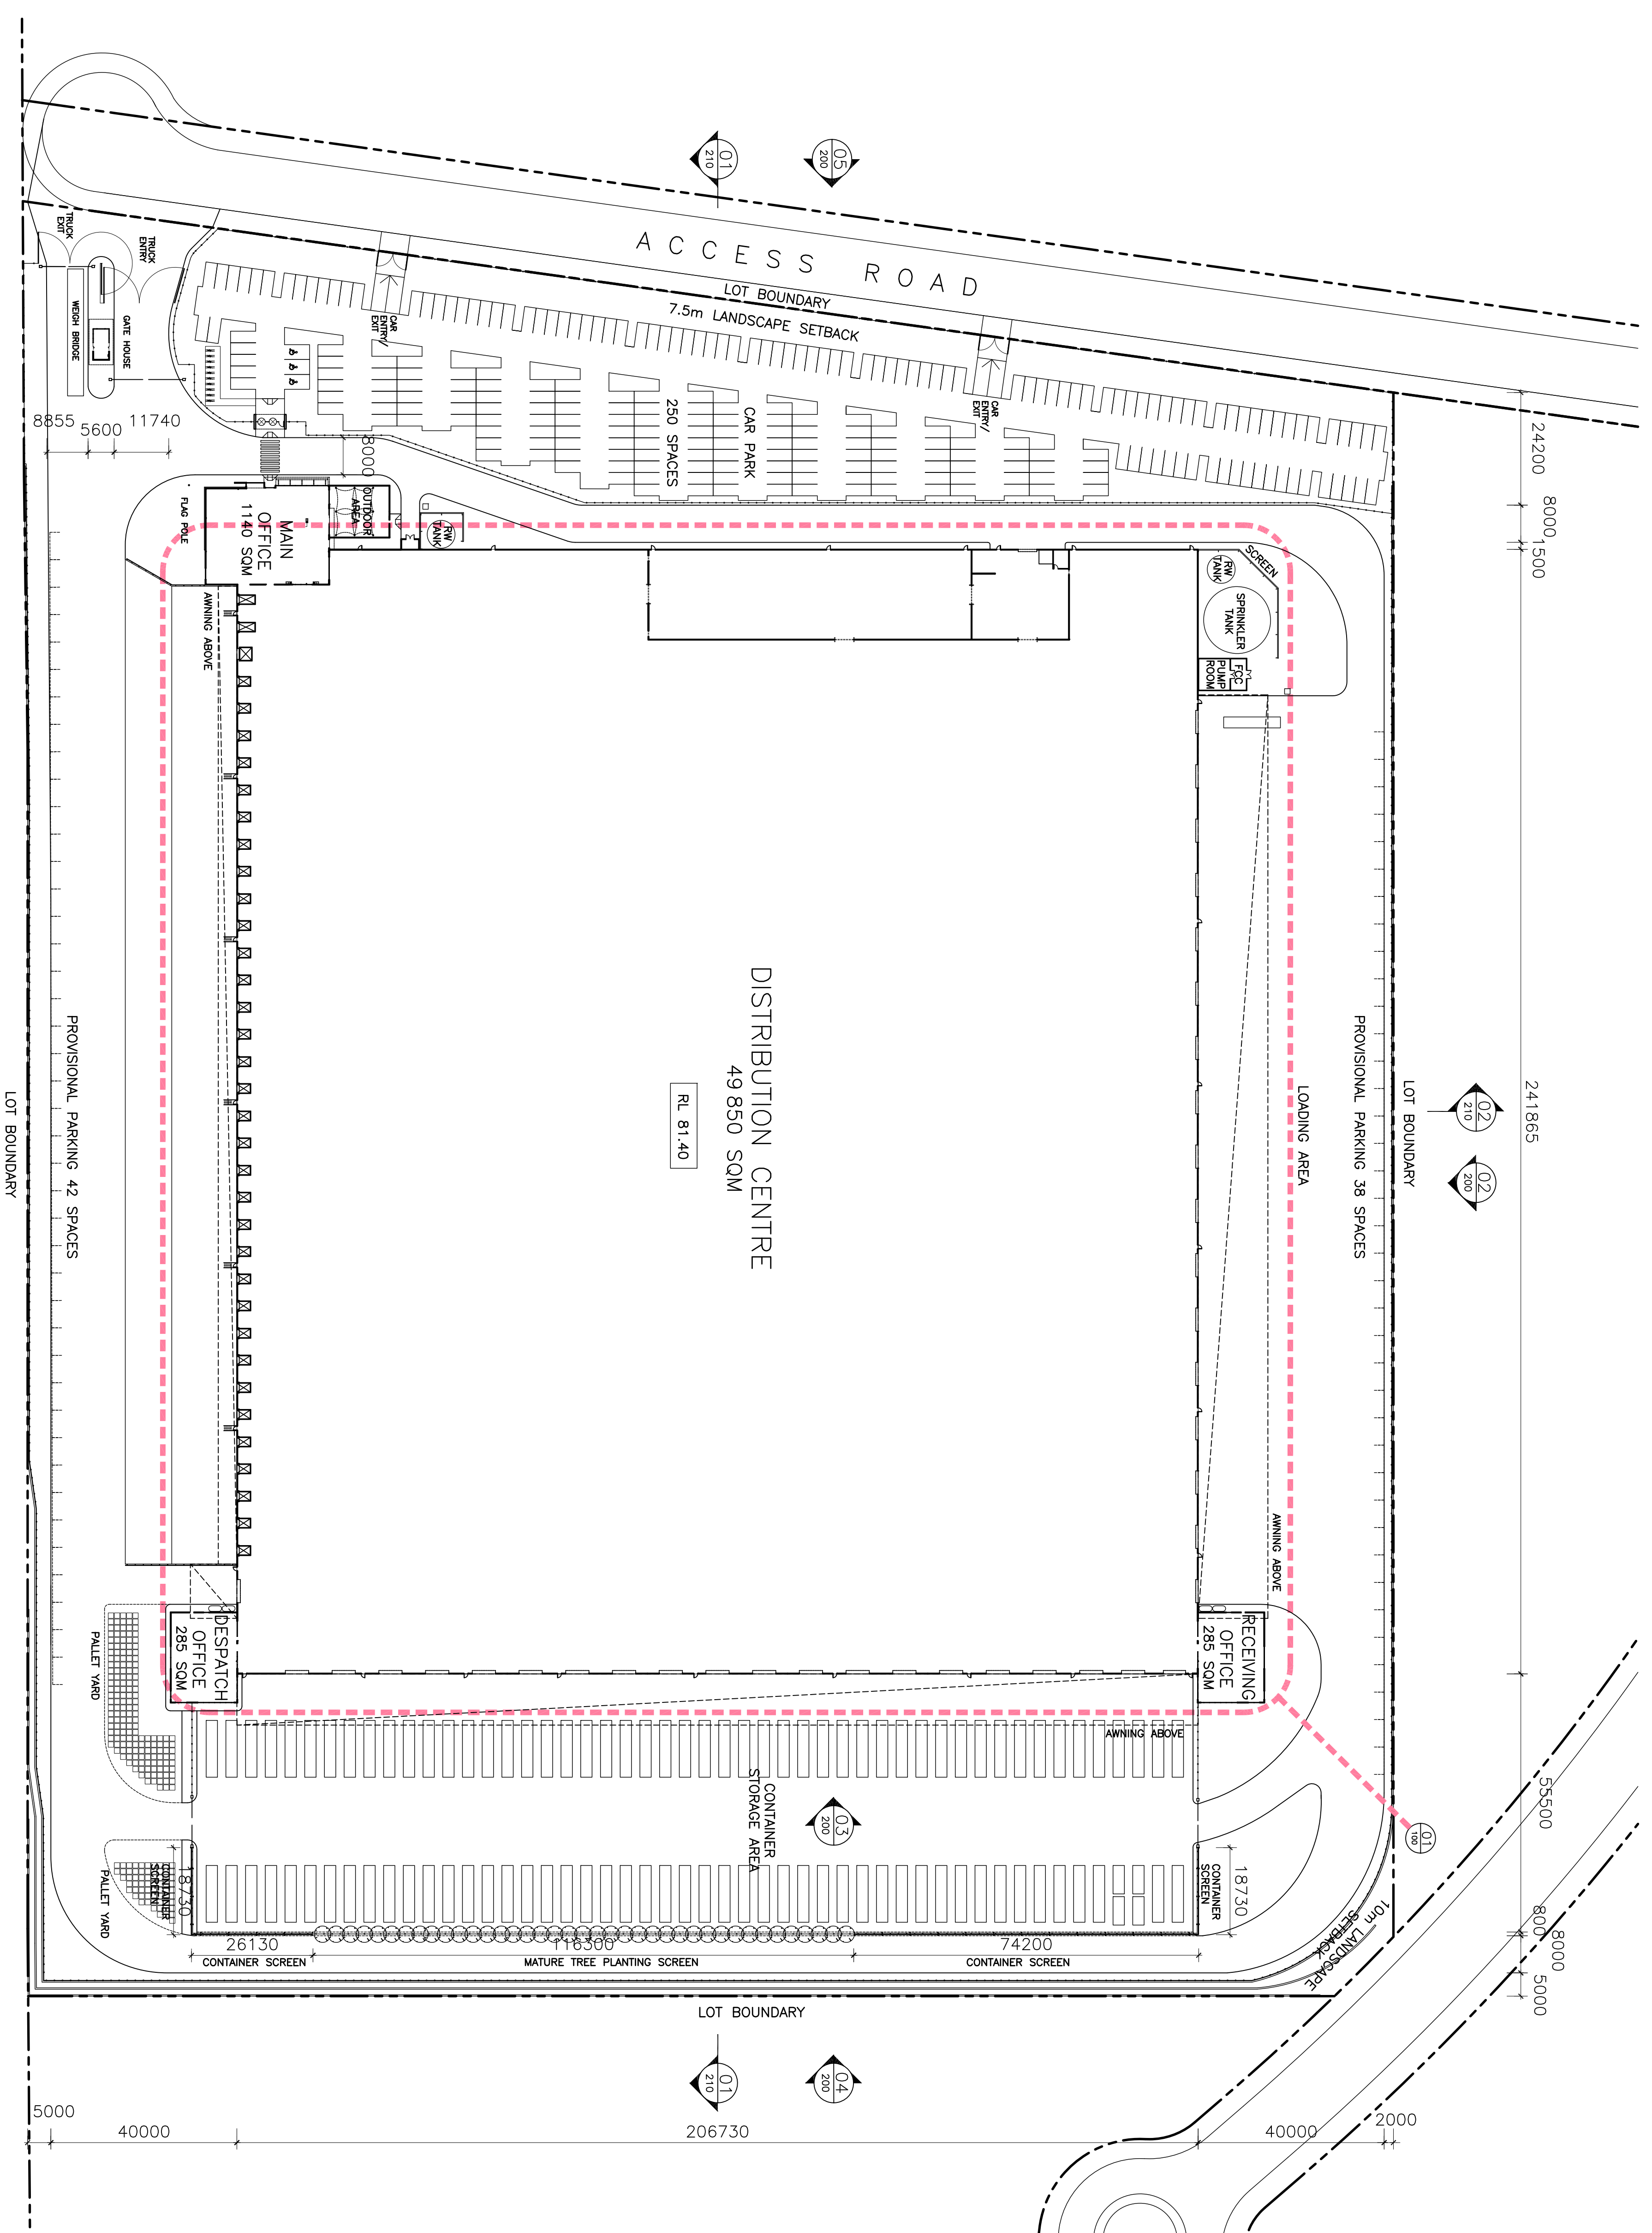

DEVELOPMENT AREAS	
DISTRIBUTION CENTRE	49 850 SQM
OFFICE	1 140 SQM
DESPATCH OFFICE	285 SQM
RECEIVING OFFICE	285 SQM
GATE HOUSE	25 SQM
PUMP ROOM	50 SQM
FIRE CONTROL CENTRE	25 SQM
TOTAL BUILDING AREA	51 660 SQM
AWNING	6 215 SQM
CAR PARKING	250 SPACES
PROVISIONAL CAR PARKING	80 SPACES
DCP CAR PARKING	330 SPACES

DEVELOPMENT AREAS - SITE COVERAGE	
TOTAL SITE AREA	107 317 SQM
TOTAL BUILDING AND AWNING AREA	57 875 SQM
SITE COVERAGE	54 %

ALL LEVELS ARE INDICATIVE AND SHOULD BE READ IN CONJUNCTION WITH CIVIL ENGINEER'S DRAWINGS. FOR FINAL LEVELS OF ALL EARTHWORKS.

ALL LEVELS ARE TO BE +/- 1000mm.