


ALL LEVELS ARE INDICATIVE AND SHOULD BE READ IN CONJUNCTION WITH CIVIL ENGINEER'S DRAWINGS.
ALL LEVELS ARE TO BE $\pm 0 = 100.000\text{m}$.
CLIENT NOTE: DRAWINGS FOR THE PURPOSES OF CONJUNCTION WITH CIVIL ENGINEER'S DRAWINGS.
CLIENT NOTE: DEVELOPMENT APPLICATION ONLY.



COMMERCIAL & INDUSTRIAL DIVISION
LEVEL 3, 10, HOBBS BAY DRIVE, PHONE : (02) 9797 2000
ROCKS NSW 2238 FAX : (02) 9797 2008
NORTH RIDE NSW 2170
PROJECT
PROPOSED DISTRIBUTION CENTRE
FOR KMAET
ADDRESS
LOT 2, DP1149138, ROAD NAME TBA
EASTERN CREEK INDUSTRIAL PARK STAGE 3
DRAWING TITLE
DISTRIBUTION CENTRE
PLAN

SCALE 1: 500 @ B1
DRAWN MF
CHECKED JQ
DATE 25.02.10
JOB NUMBER 66-55-02-000
DRAWING NUMBER
ISSUE

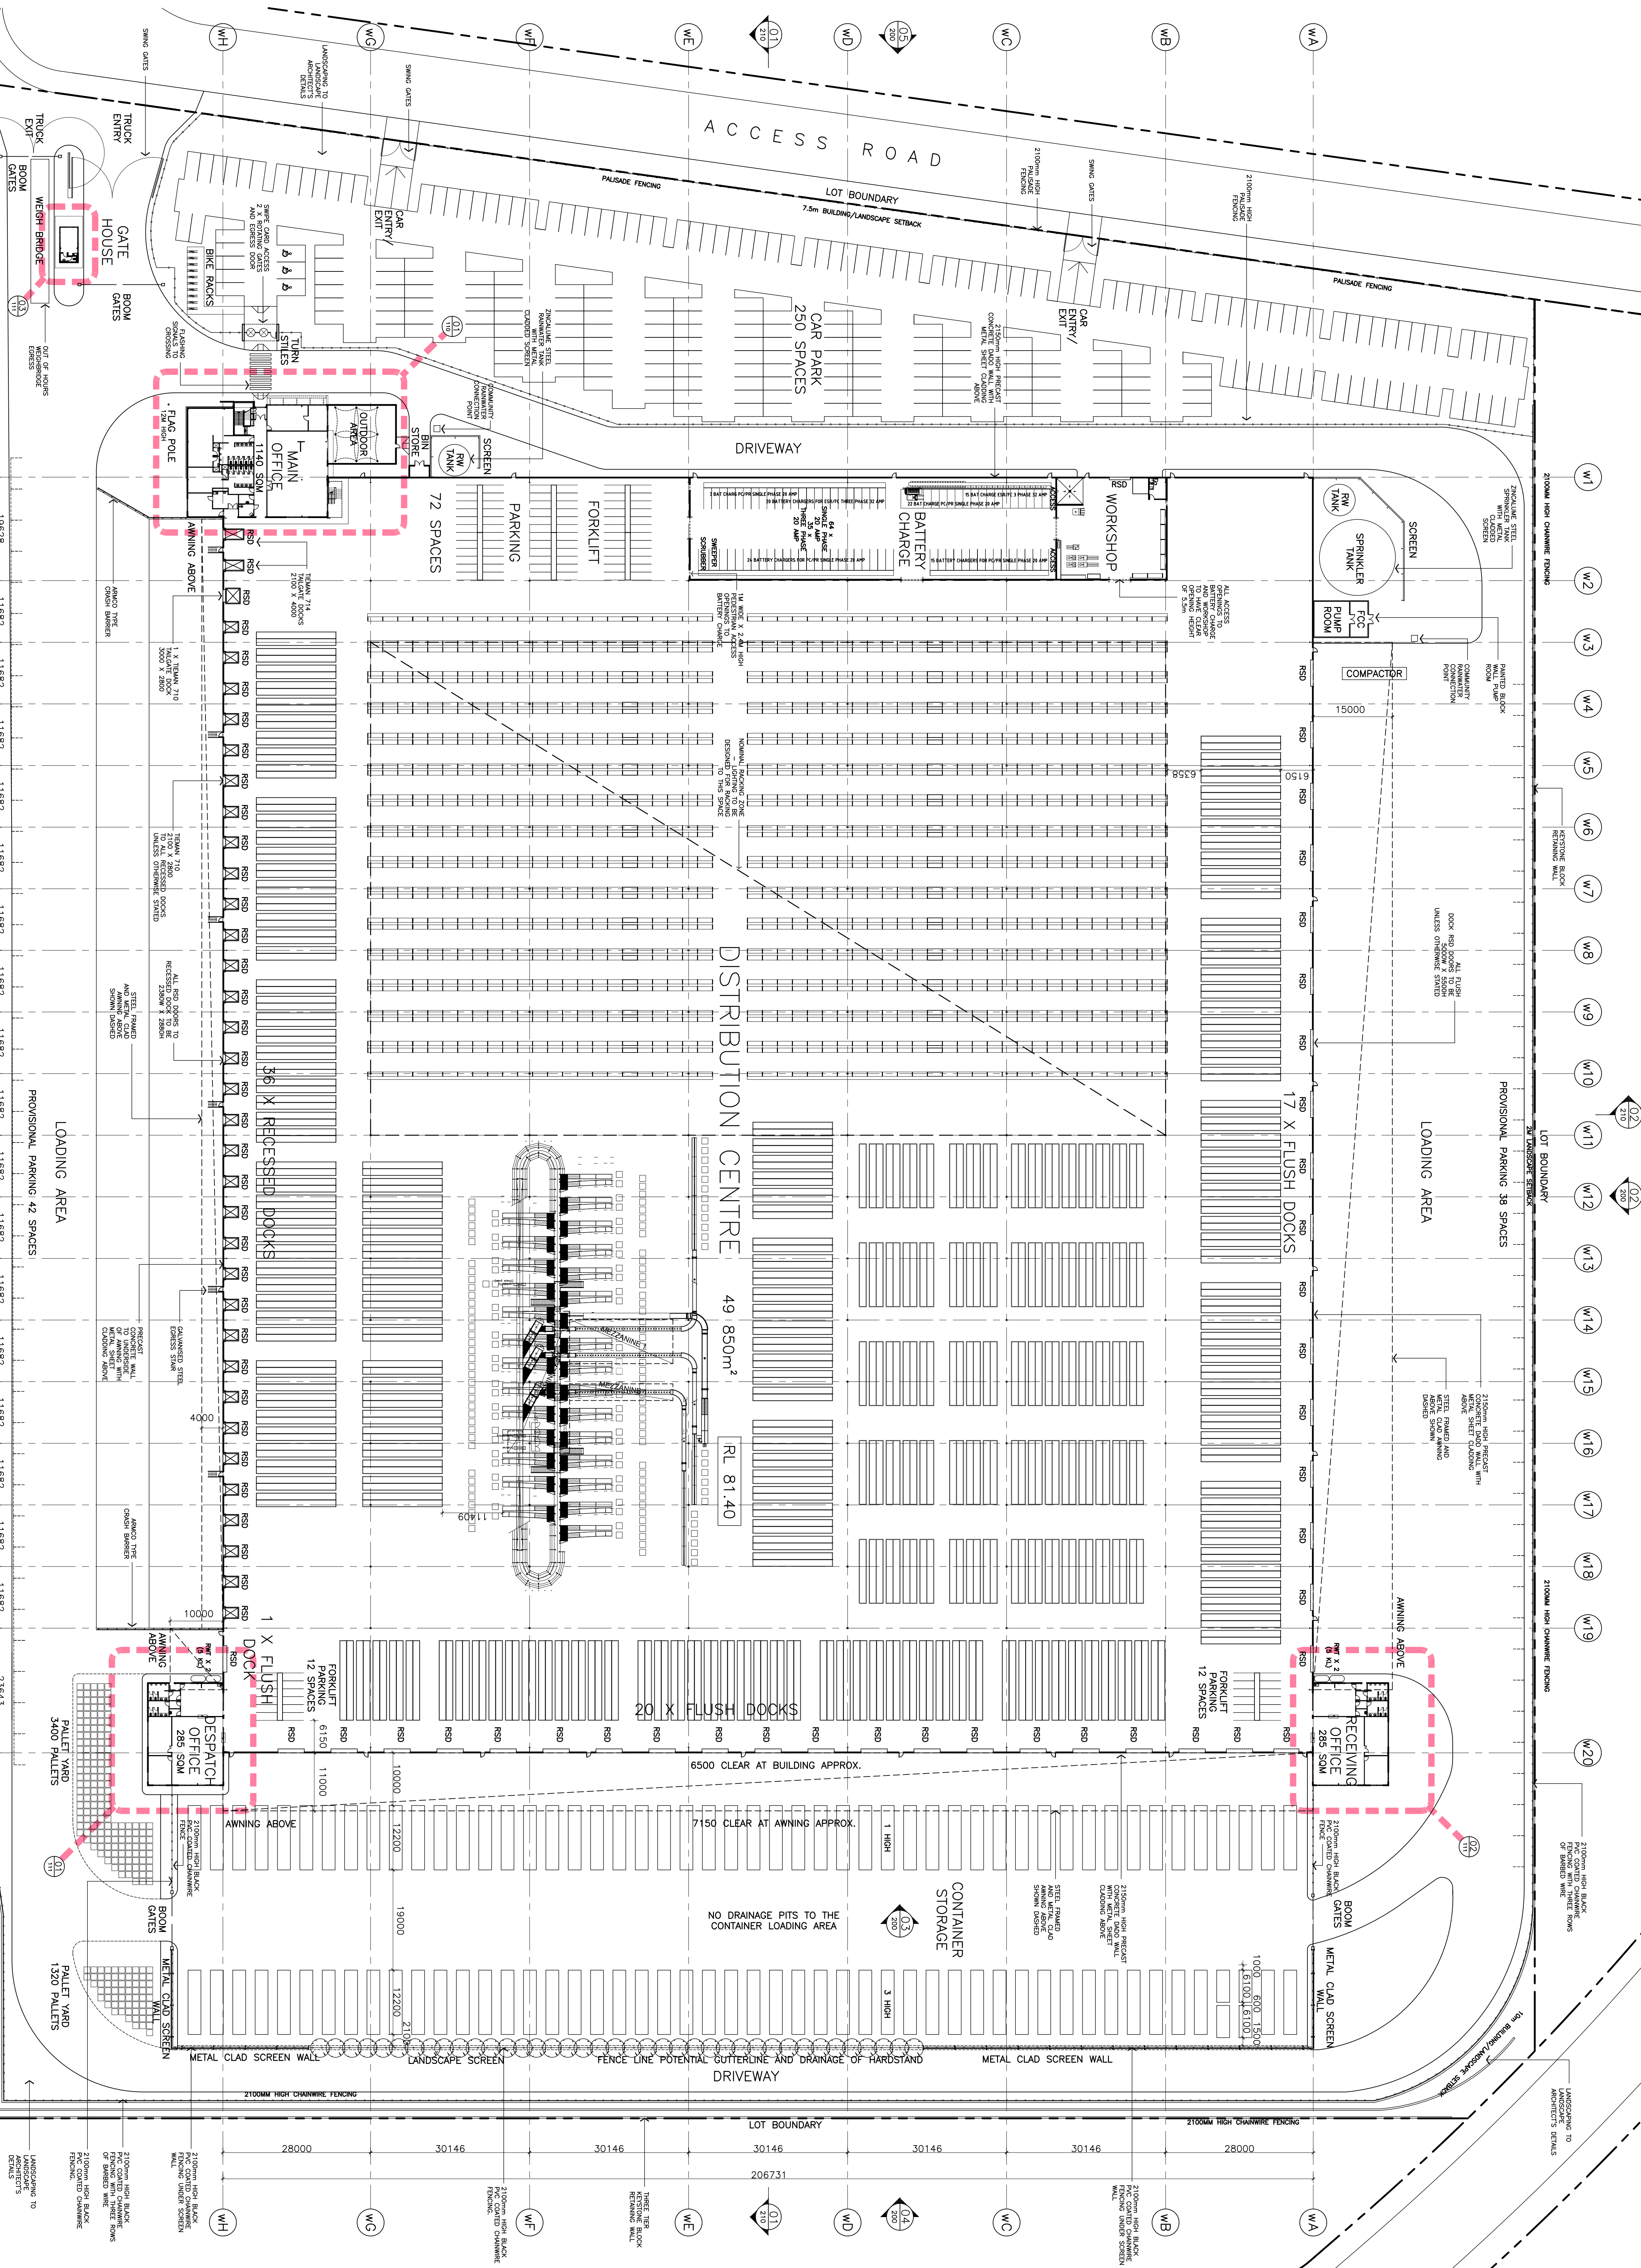

01 DISTRIBUTION CENTRE PLAN
1:500@ B1