



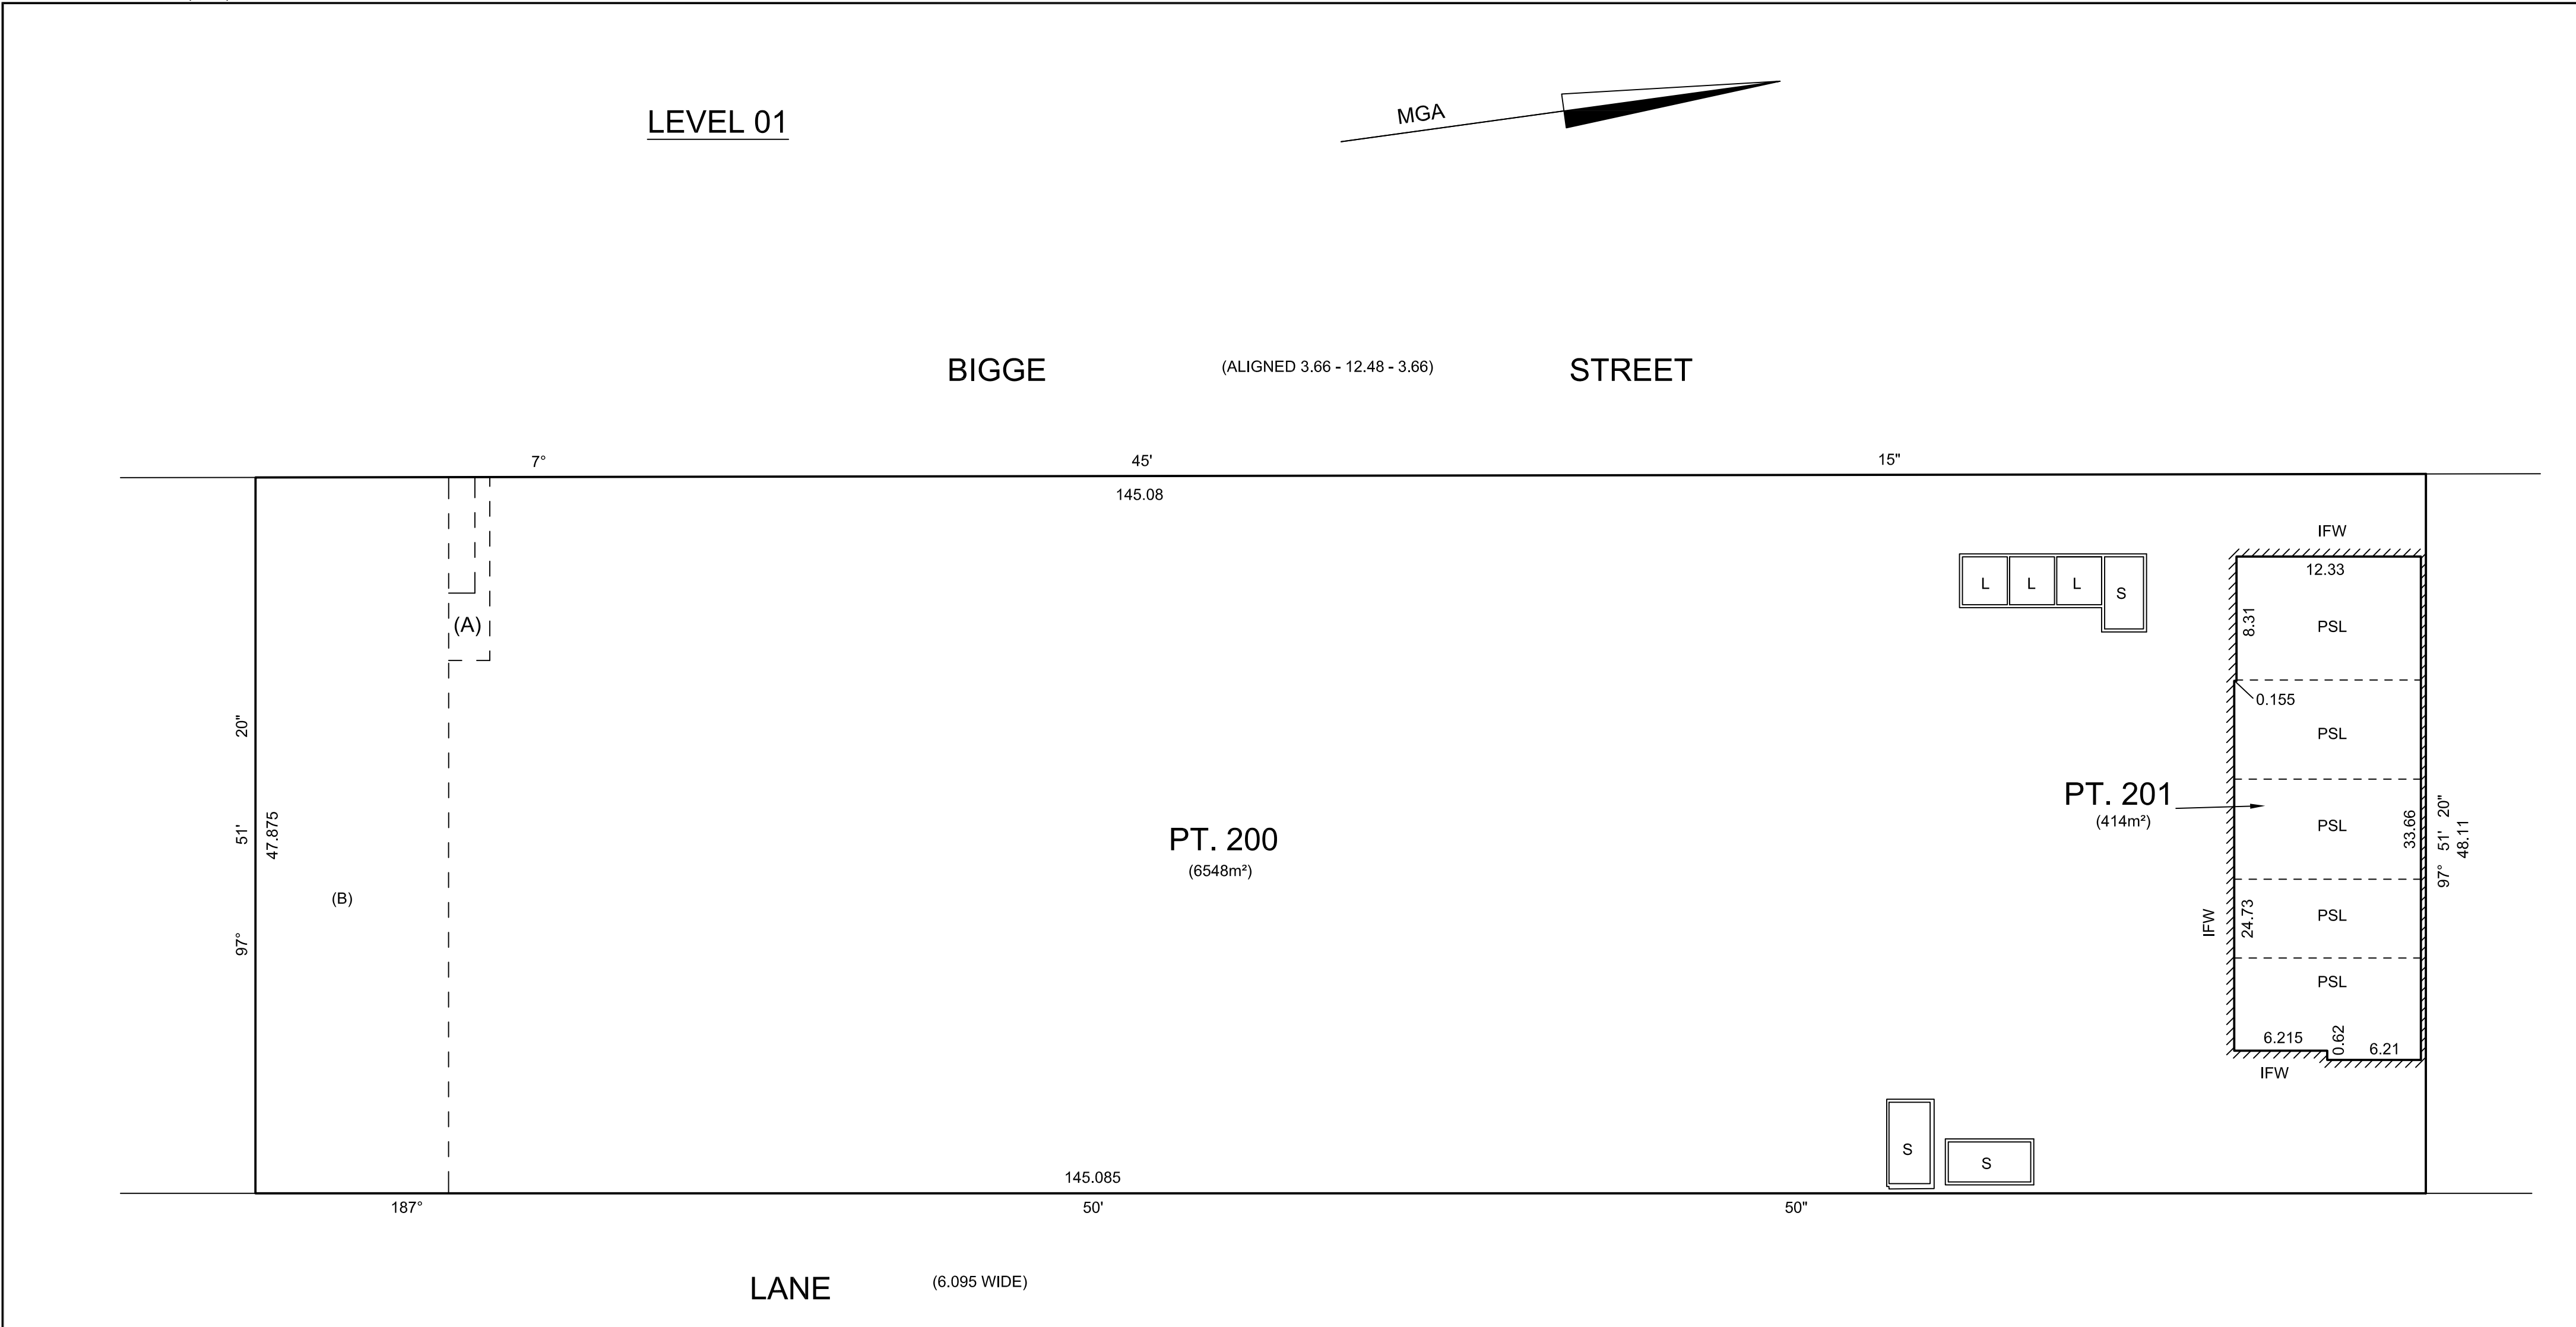

MGA

BIGGE (ALIGNED 3.66 - 12.48 - 3.66) STREET

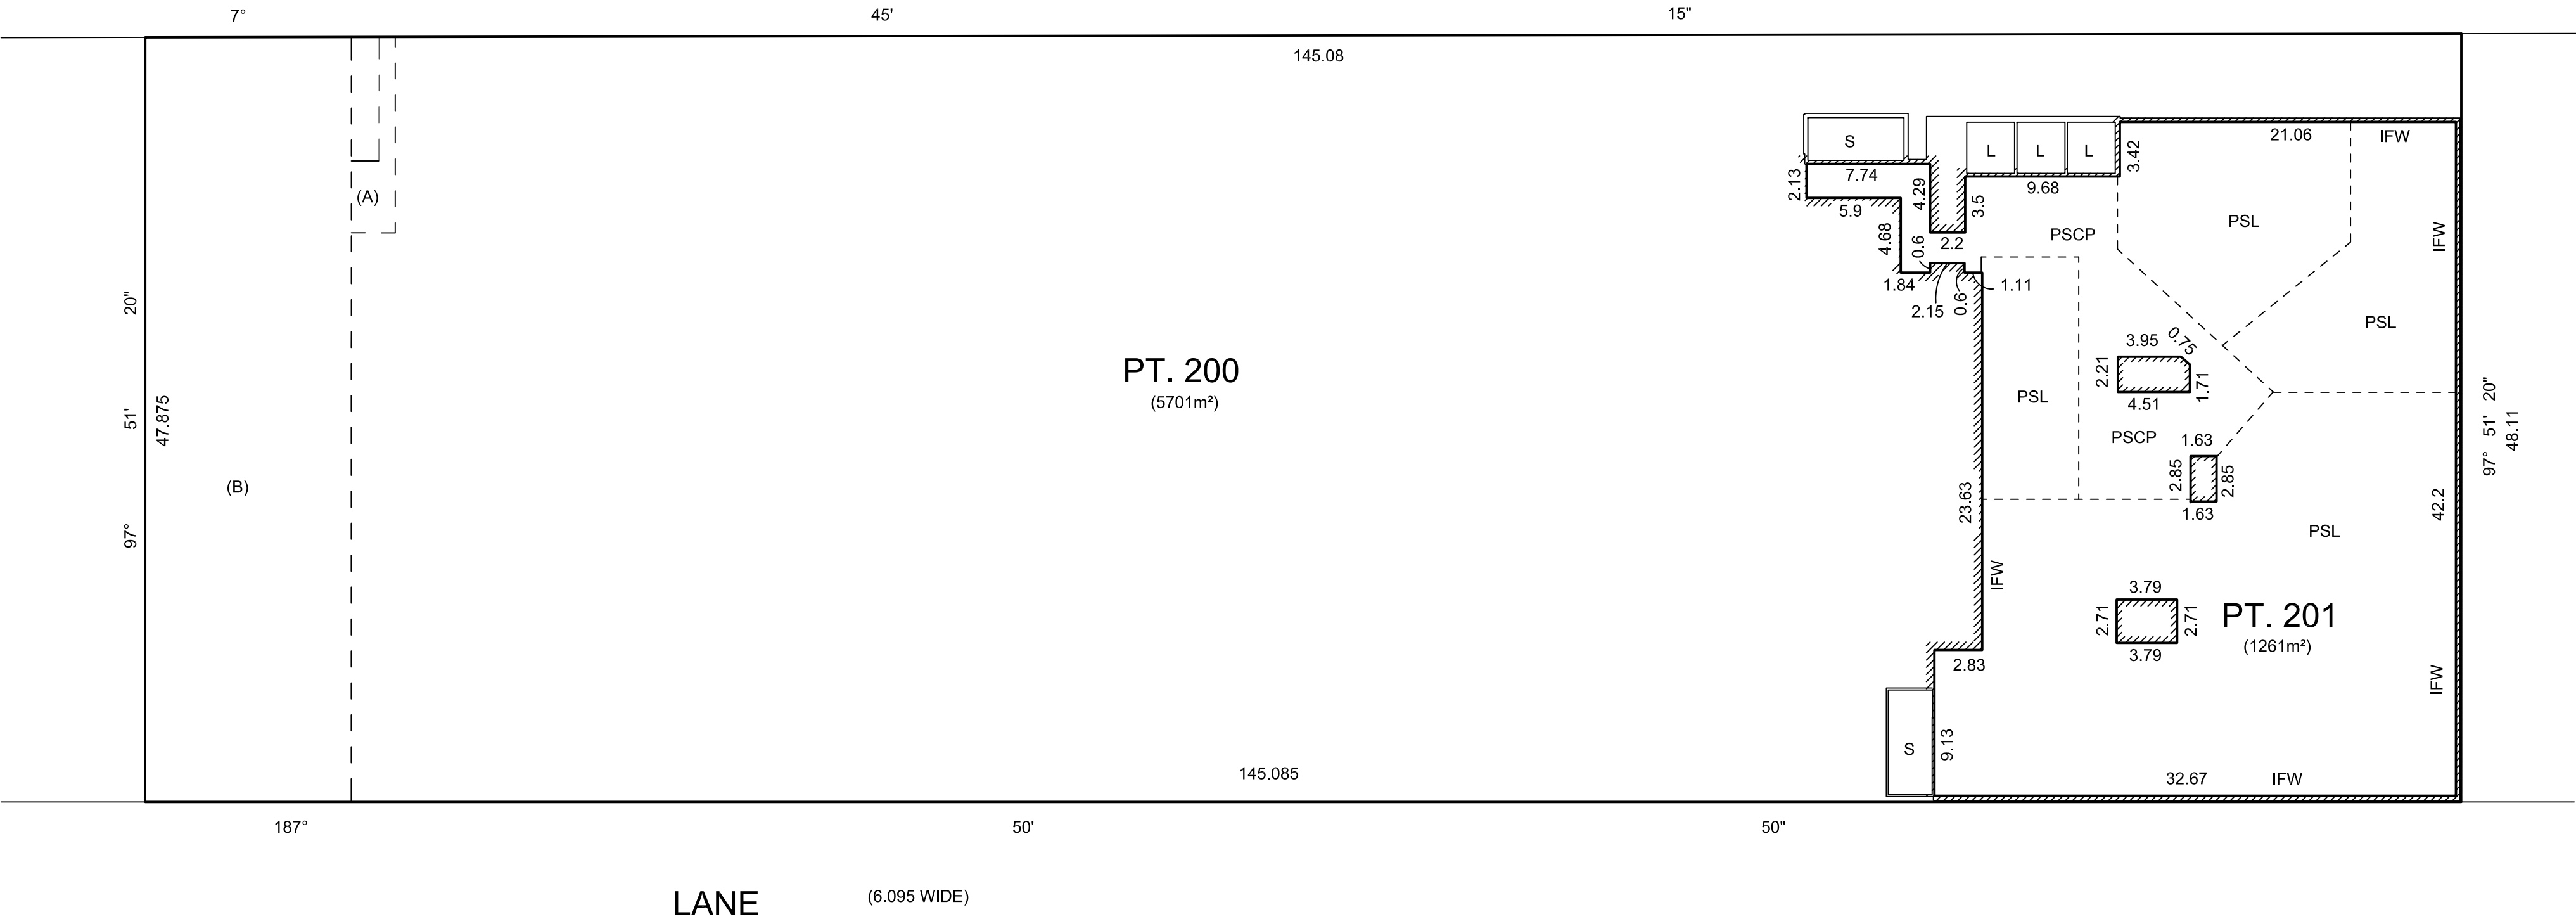

(A) EASEMENT FOR ELECTRICITY PURPOSES (VIDE DEALING R72046)
(B) RIGHT OF WAY (VIDE DEALING R427741)

S - STAIRS
L - LIFT
IFW - INTERNAL FACE OF WALL
PSL - PROPOSED STRATA LOT
PSCP - PROPOSED STRATA COMMON PROPERTY

LOT 201

- LIMITED IN DEPTH TO UPPER SURFACE OF LEVEL 03 FLOOR CONCRETE SLAB
- LIMITED IN HEIGHT TO UNDERSIDE OF LEVEL 04 CONCRETE SLAB


LOT 200
UNLIMITED IN DEPTH & HEIGHT EXCEPT FOR THE AREAS & LIMITATIONS
SHOWN AS LOT 201.

DATE	REV	COMMENTS
25-9-17	A	PLAN AMENDMENT
25-10-17	B	PLAN AMENDMENT - LEVEL 04 ADDED
21-11-17	C	RISER LEVEL 3 & 4 ADDED (LOT 200)

Surveyor: DAVID SAXON McCULLOCH Date of Survey: Surveyor's Ref: 62611	PLAN OF PROPOSED SUBDIVISION OF LOT 21 IN DP 1197765	LGA: LIVERPOOL Locality: LIVERPOOL Subdivision No: Lengths are in metres, Reduction Ratio 1:300	Registered	
---	---	--	------------	--

The MGA logo, featuring the letters "MGA" in a bold, sans-serif font, followed by a stylized graphic element consisting of a black triangle pointing to the right, with a white outline of a car's front end integrated into it.

BIGGE (ALIGNED 3.66 - 12.48 - 3.66) STREET

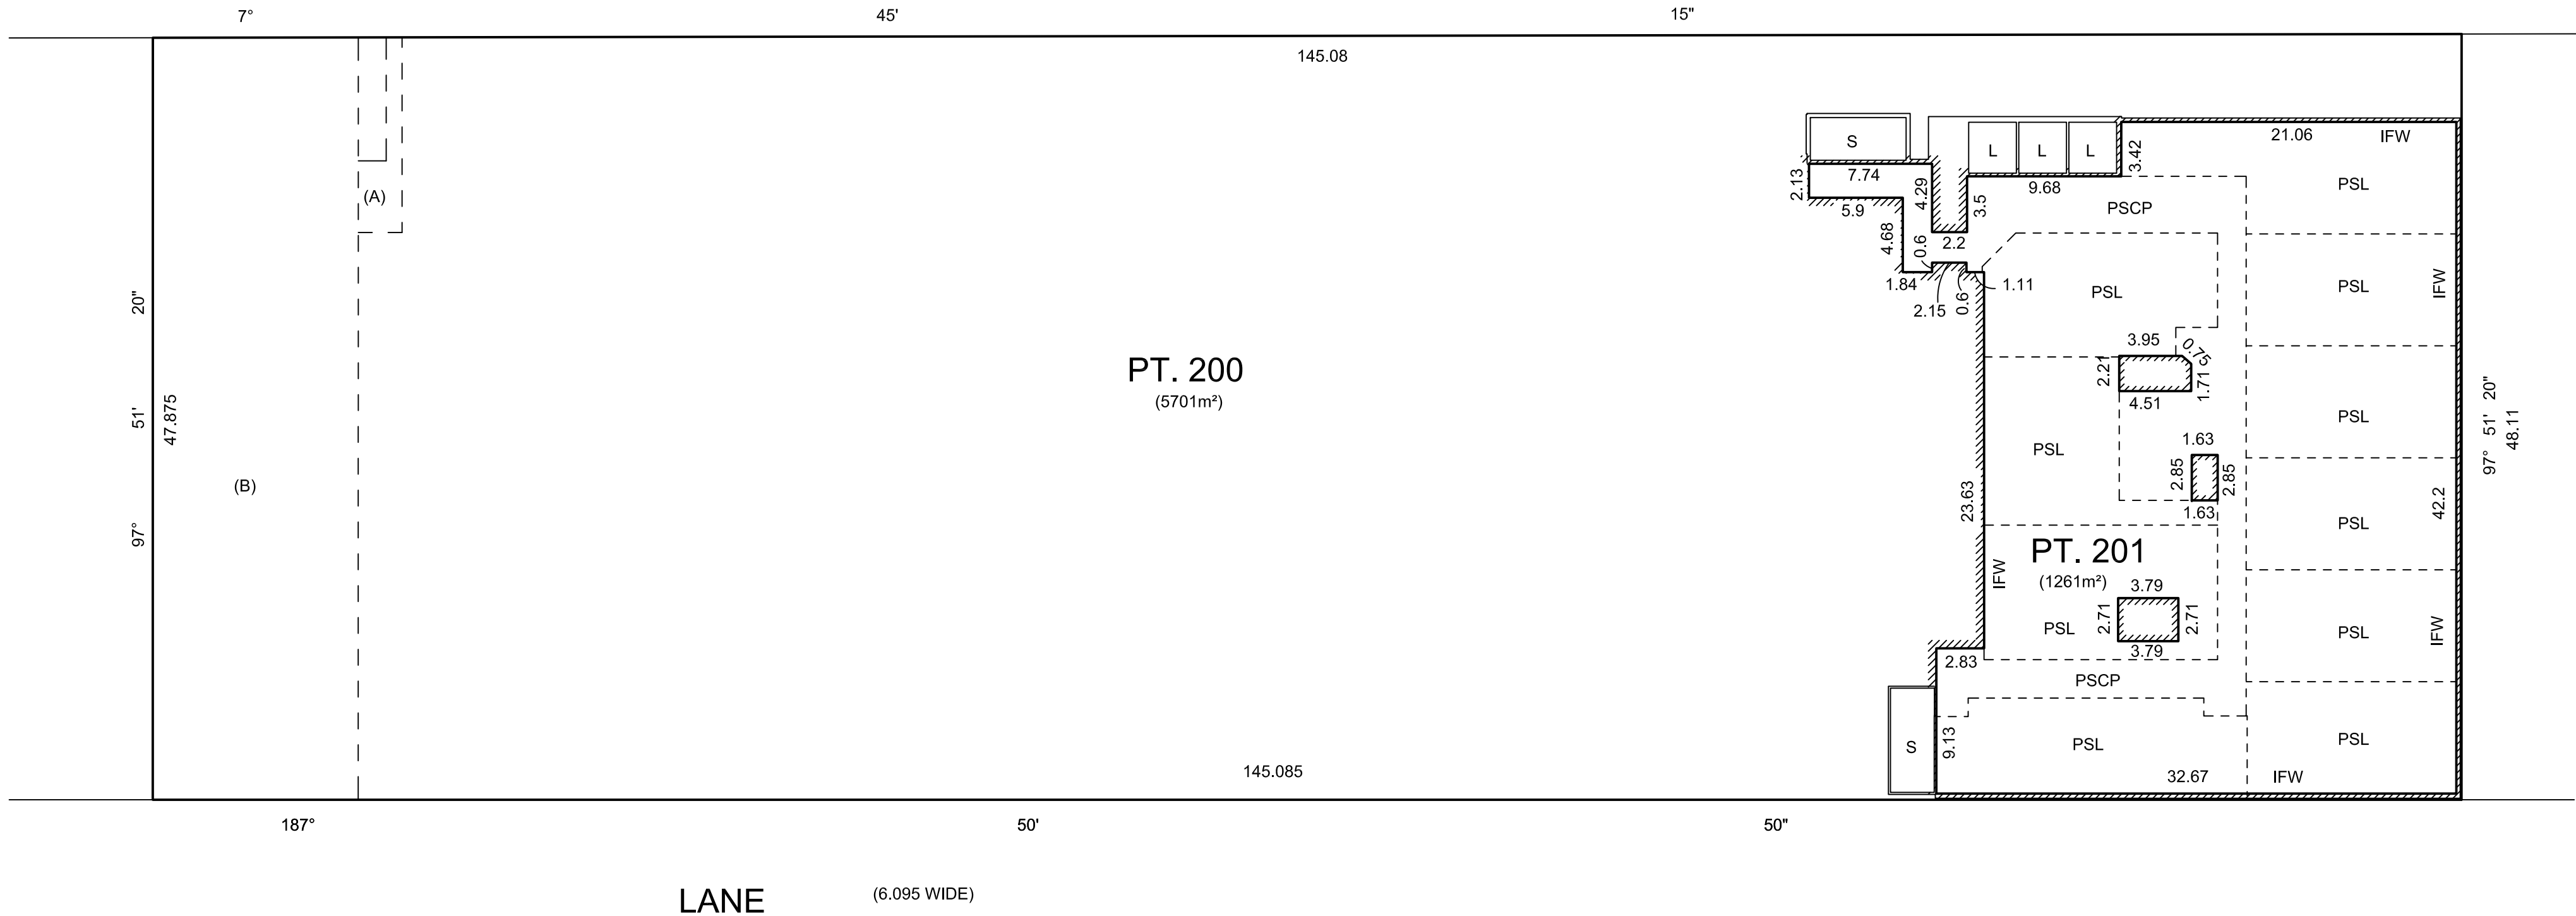

(A) EASEMENT FOR ELECTRICITY PURPOSES (VIDE DEALING R72046)
(B) RIGHT OF WAY (VIDE DEALING R427741)

S - STAIRS
L - LIFT
IFW - INTERNAL FACE OF WALL
PSL - PROPOSED STRATA LOT
PSCP - PROPOSED STRATA COMMON PROPERTY

LOT 201

- LIMITED IN DEPTH TO UPPER SURFACE OF LEVEL 04 FLOOR CONCRETE SLAB
- LIMITED IN HEIGHT TO 3.5 METRES ABOVE UPPER SURFACE OF LEVEL 04 CONCRETE SLAB (TO BE CONFIRMED)

LOT 200
UNLIMITED IN DEPTH & HEIGHT EXCEPT FOR THE AREAS & LIMITATIONS
SHOWN AS LOT 201.

DATE	REV	COMMENTS
25-9-17	A	PLAN AMENDMENT
25-10-17	B	PLAN AMENDMENT - LEVEL 04 ADDED
21-11-17	C	RISER LEVEL 3 & 4 ADDED (LOT 200)

Surveyor: DAVID SAXON McCULLOCH Date of Survey: Surveyor's Ref: 62611	PLAN OF PROPOSED SUBDIVISION OF LOT 21 IN DP 1197765	LGA: LIVERPOOL Locality: LIVERPOOL Subdivision No: Lengths are in metres, Reduction Ratio 1:300	Registered	
---	---	--	------------	--