


1 CROSS SECTION
1:100

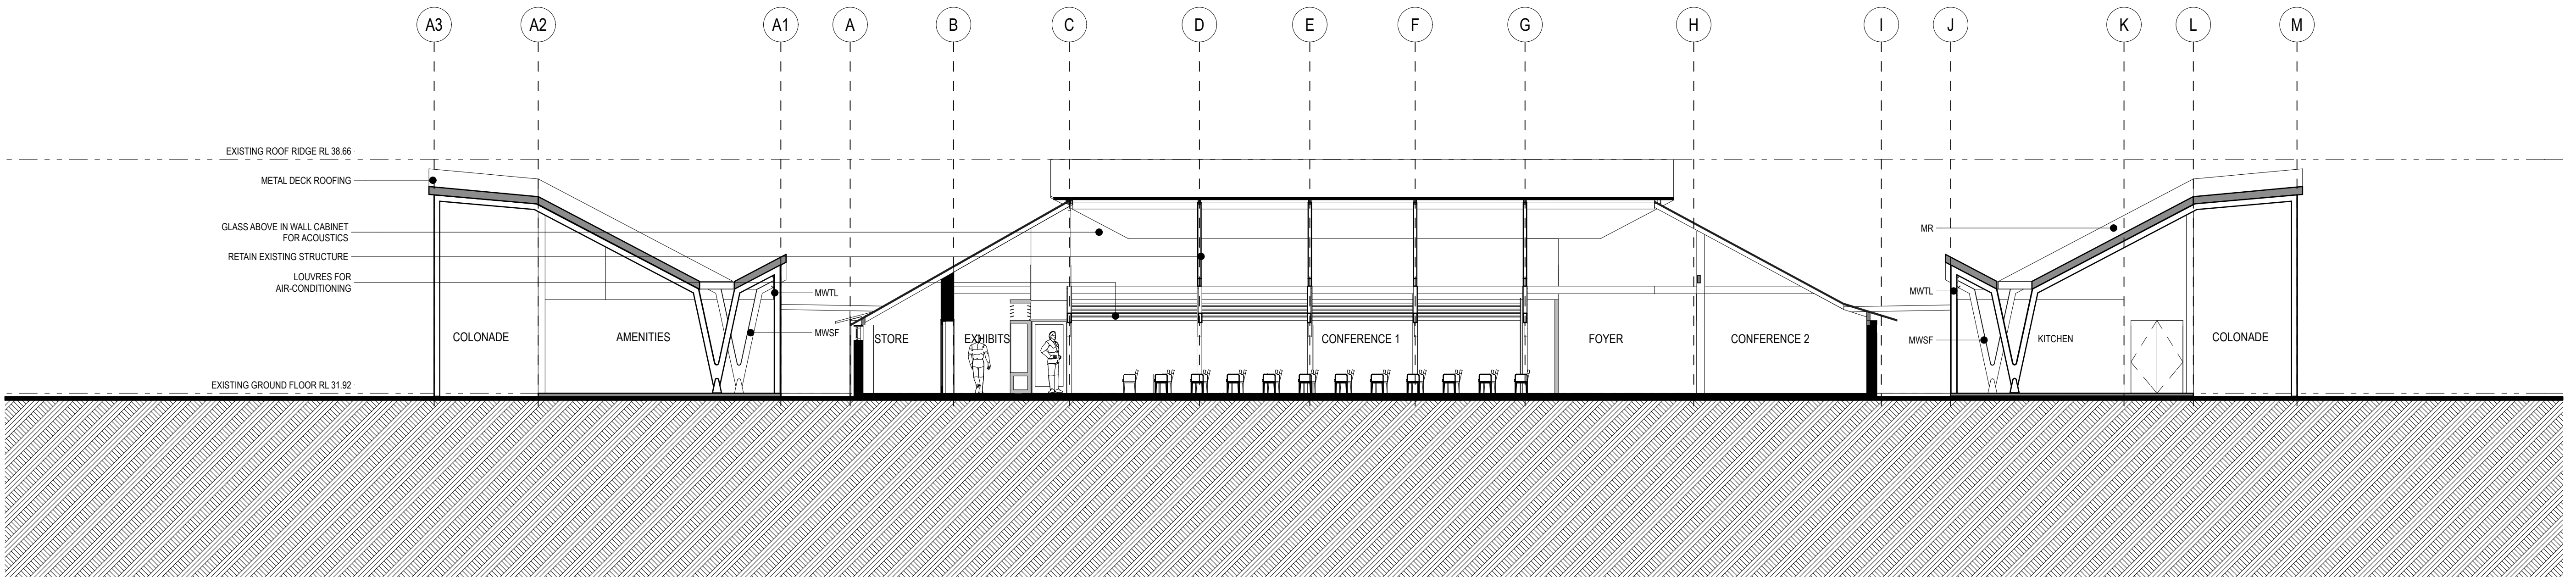

2 LONGITUDINAL SECTION
1:100

DATE	REV	NOTES :	NOTES:	STRUCTURAL ENGINEER	MECHANICAL ENGINEER	ELECTRICAL ENGINEER	HYDRAULIC ENGINEER	CLIENT:	PROJECT :	ARCHITECT	DRAWING TITLE	DRAWN BY
24.08.2010	A	QUANTITY SURVEY ISSUE	Do not scale off drawings. Use figured dimensions only. Report any discrepancies to the architect. These designs, plans, specifications and the copyright therein are the property of Tonkin Zulaikha Greer Architects Pty Ltd, and must not be reproduced or copied wholly or in part without written permission of Tonkin Zulaikha Greer Architects Pty Ltd.					AUSTRALIAN JOCKEY CLUB PTY LTD ROYAL RANDWICK RACECOURSE RANDWICK NSW 2031	SWAB BUILDING	TONKIN ZULAIKHA GREER ARCHITECTS 117 Reservoir Street Surry Hills, NSW 2010 ABN: 46002722349 P: (02) 9215 4900 F: (02) 9215 4901 EMAIL: julie@tzg.com.au	CROSS & LONGITUDINAL SECTIONS	SB
03.09.2010	B	QUANTITY SURVEY ISSUE							PROJECT ADDRESS ALISON ROAD, RANDWICK		SCALES	CHECKED
06.09.2010	C	QUANTITY SURVEY CONSULTANT ISSUE						T: 02 9663 8481 E: dlacey@royalrandwick.com	PROJECT NO : 0916		1:100@ A1 1:200@ A3	TG
				QUANTITY SURVEYOR	LANDSCAPE ARCHITECT	HERITAGE ARCHITECT	TOWN PLANNER				PHASE PRELIMINARY	DATE 21/09/10
											DRAWING NO A-300	REVISION QS ISSUE