


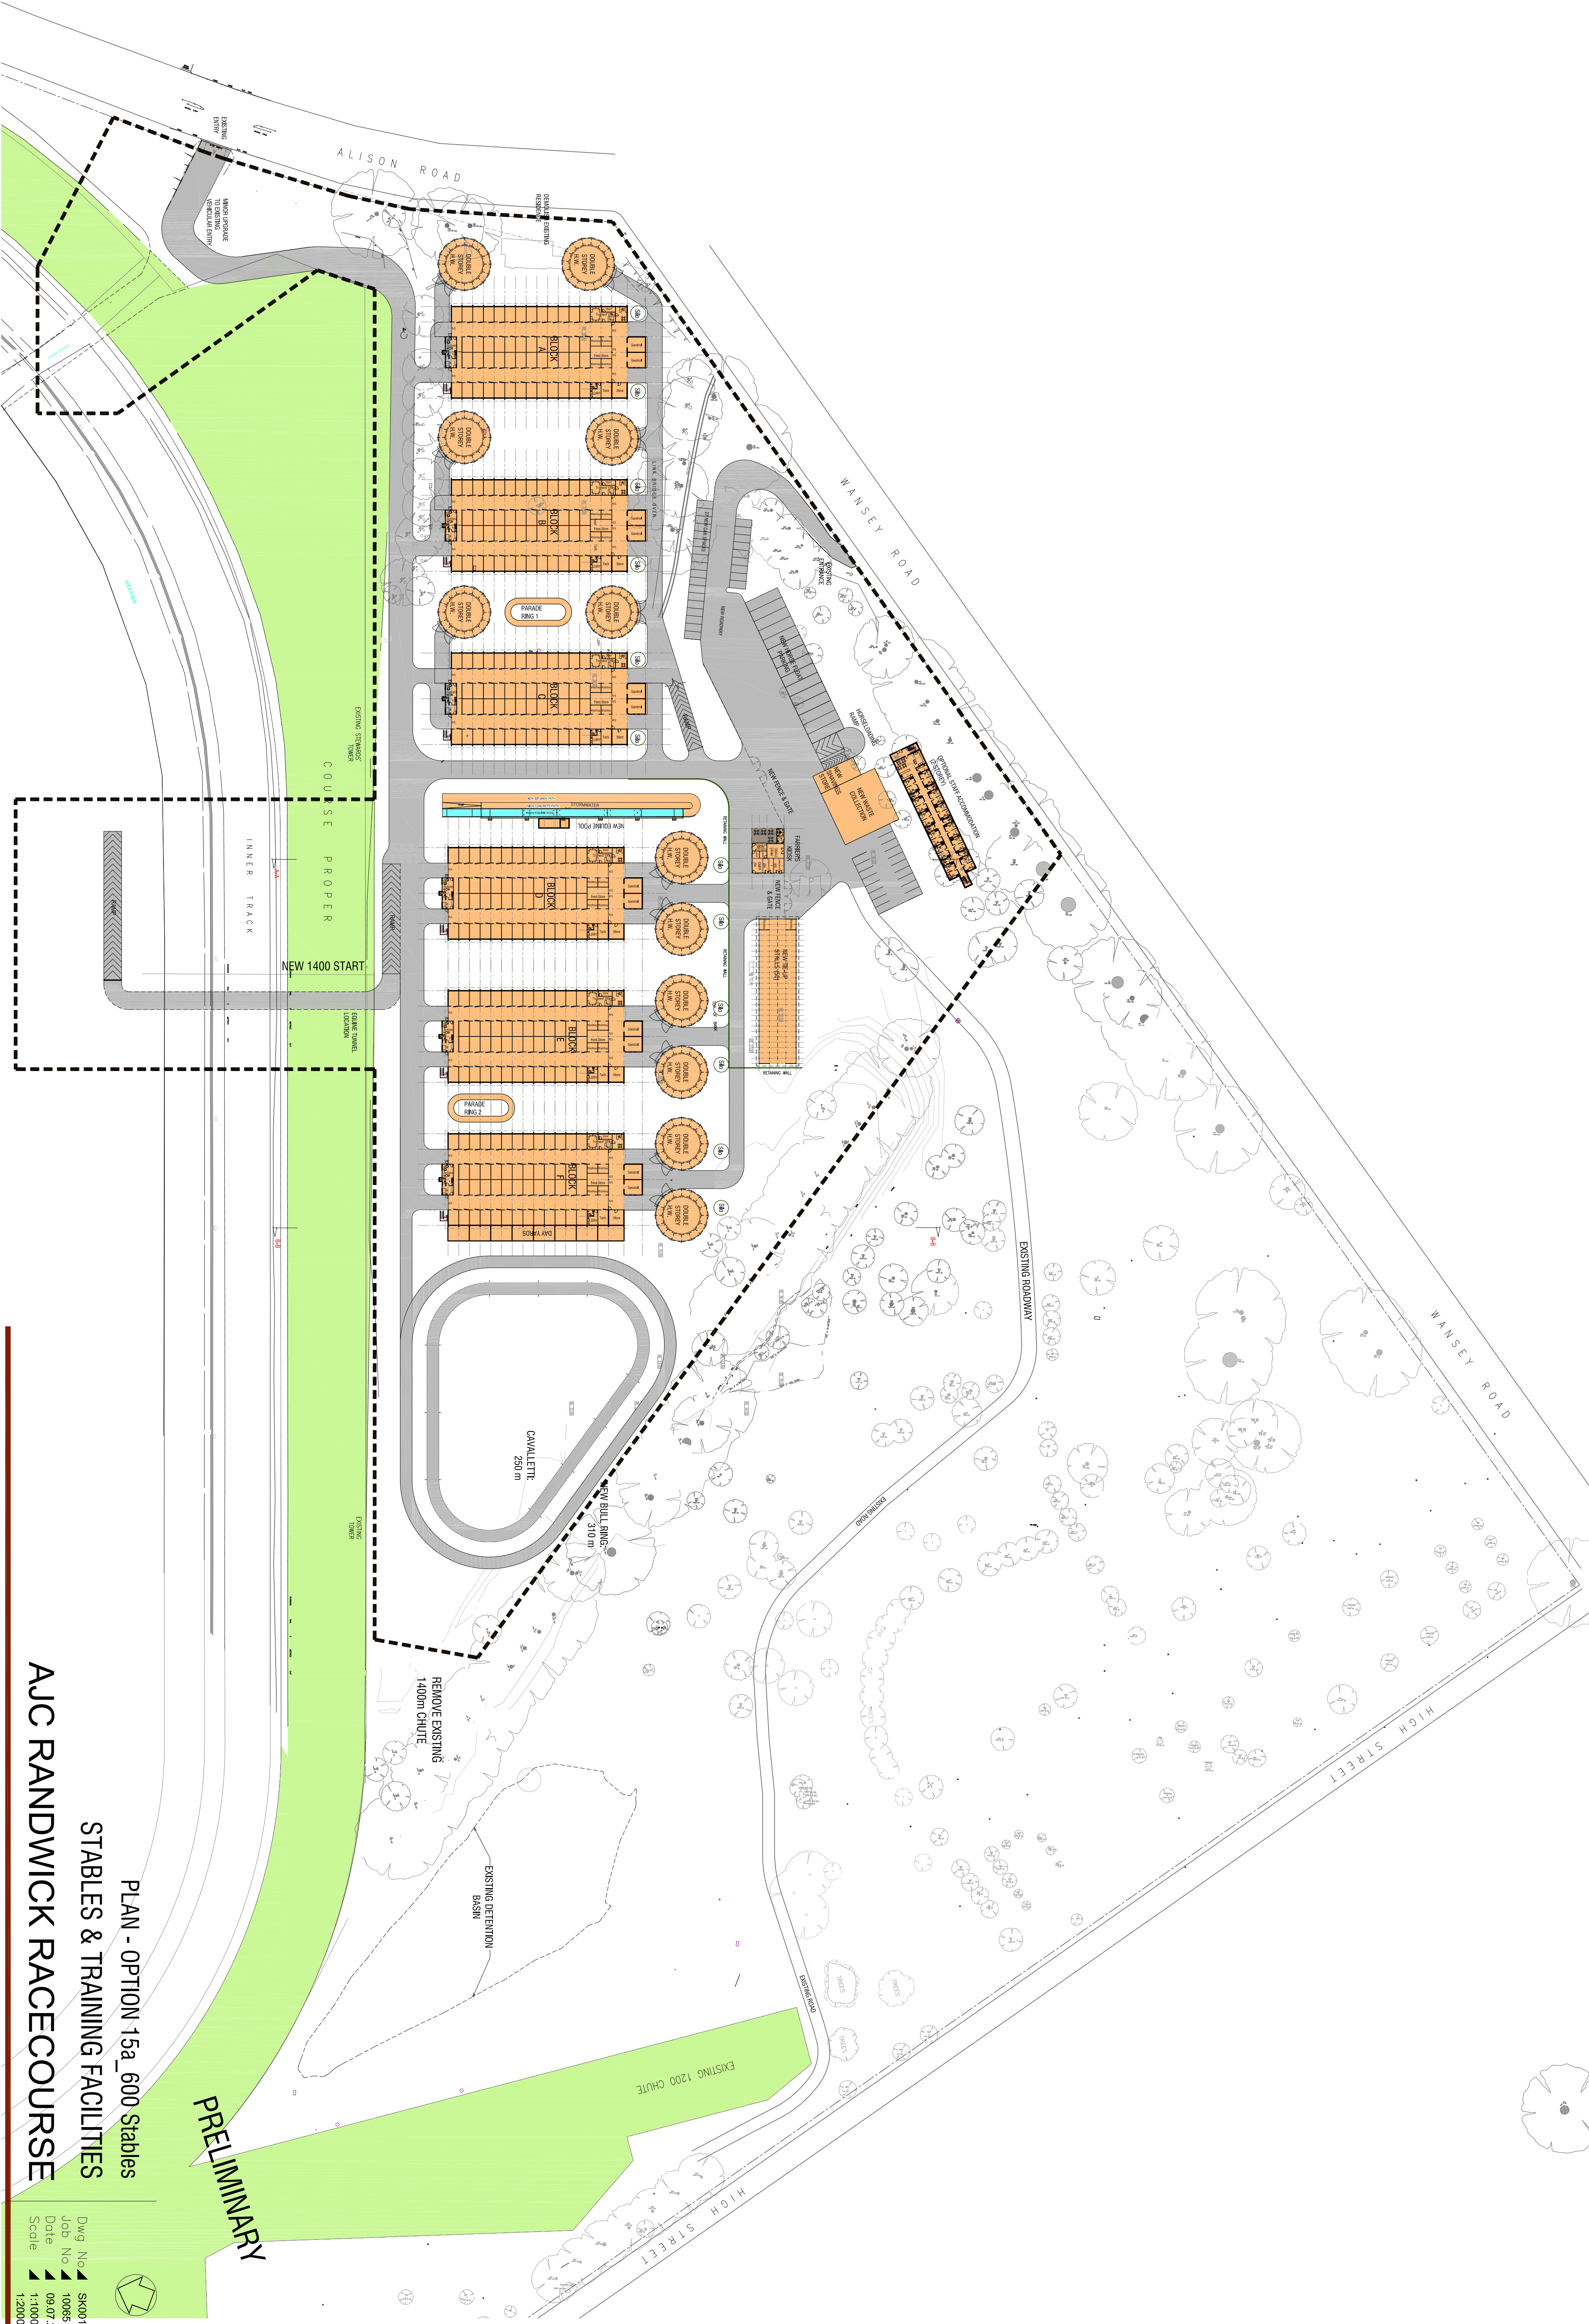

PLAN - OPTION 15a_600 Stables
STABLES & TRAINING FACILITIES
AJC RANDWICK RACECOURSE

PRELIMINARY

ROBERTSON + MARKS

ground floor 11-17 brackish@robertson + marks
www.robertson + marks.com.au
t 61 2 9319 4388 f 61 2 9319 7238 e mail@robertson + marks.com.au
DAVID MARKS 3179 JOHN RYAN 3181 BRIAN MARKS 973 ANDREW SCAVILLIS

Dwg No. SK001a_Opt 15
Job No. 10085
Date 08.07.2010
Scale 1:1000@A1 OR 1:2000@A3