


SCHEDULE of SHORT & CURVED BOUNDARIES

No.	BEARING	CHORD	ARC	RADIUS	No.	BEARING	CHORD	ARC	RADIUS
1	94°04'00"	4.745			47	171°48'40"	3.685		
2	184°04'00"	1.37			48	164°31'40"	3.72		
3	94°04'00"	3.56			49	156°17'40"	2.465		
4	94°04'00"	3.565			50	149°55'40"	2.475		
5	4°04'00"	1.365			51	144°03'40"	2.465		
6	149°20'20"	2.135			52	138°53'40"	2.465		
7	151°37'20"	4.97			53	132°39'40"	2.495		
8	97°23'00"	0.305			54	113°25'40"	2.52		
9	191°35'00"	2.33			55	96°39'40"	2.47		
10	279°34'20"	0.915			56	130°53'40"	0.545		
11	274°04'00"	2.125			57	95°39'10"	3		
12	94°04'00"	2.125			58	275°23'40"	4.445		
13	93°52'50"	3.315			59	185°23'40"	3.94		
14	49°15'00"	2.88	3.195	2.045	60	275°23'40"	0.28		
15	322°25'00"	4.56	4.985	3.43	61	185°23'40"	0.25		
16	95°25'40"	1.43			62	95°23'40"	0.28		
17	88°37'40"	4.46			63	185°23'40"	3.47		
18	82°29'40"	4.345			64	275°23'40"	0.28		
19	76°23'40"	4.23			65	185°23'40"	0.25		
20	17°19'30"	6.32	6.775	5.3	66	95°23'40"	0.28		
21	104°16'30"	8.16	9.31	5.3	67	185°23'40"	3.94		
22	62°18'40"	1.935			68	95°23'40"	0.775		
23	57°47'40"	1.94			69	95°23'40"	3.67		
24	55°19'40"	2.2			70	185°23'40"	0.65		
25	236°03'40"	0.59			71	4°05'00"	0.315		
26	225°54'40"	2.48			72	10°23'40"	2.565		
27	216°07'40"	2.51			73	60°02'40"	0.86		
28	209°41'40"	2.455			74	100°56'40"	4.705		
29	206°47'40"	2.45			75	97°26'40"	2.03		
30	203°22'40"	2.455			76	90°37'40"	2.765		
31	200°14'40"	3.685			77	82°28'40"	3.57		
32	196°55'40"	3.68			78	73°39'40"	2.895		
33	193°41'40"	3.695			79	66°55'40"	2.9		
34	281°48'40"	3.275			80	57°39'40"	2.4		
35	102°14'40"	3.27			81	106°09'40"	3.815		
36	191°44'40"	4.16			82	95°25'40"	3.385		
37	281°28'40"	2.095			83	185°23'40"	0.25		
38	100°03'40"	2.14			84	185°23'40"	0.25		
39	277°16'40"	2.09			85	95°03'40"	1.76		
40	97°10'40"	2.195			86	191°10'30"	25.91	25.9752	104.24
41	186°19'40"	4.725			87	197°04'00"	4.926		
42	183°00'40"	4.905			88	191°13'20"	13.095	13.115	64.315
43	180°37'40"	3.675			89	140°22'20"	4.31		
44	178°32'40"	3.68							
45	176°15'40"	3.685			91	95°22'00"	4.575		
46	173°27'40"	3.675			92	3°11'40"	0.445		

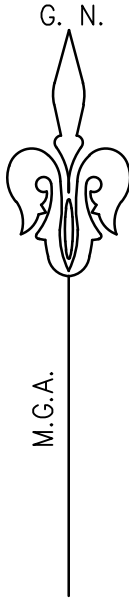

LEGEND	
IV	IRRIGATION VALVE
AC	ACCESS CHAMBER
B	BOLLARD
SWP	STORMWATER PIT
TL	TRAFFIC LIGHT
TCB	TRAFFIC CONTROL BOX
EP	ELECTRICITY PILLAR
TC	TELSTRA PIT
LP	LIGHT POLE
FP	FLAG POLE
ECM	ELECTRICITY CABLE MARKER
LB	LITTER BIN
SIE	SEWER INSPECTION EYE
SCC	SYDNEY CITY COUNCIL PIT
	METAL SEATS
	BRICK GARDEN EDGING
	RETAINING WALLS
	CONCRETE COLUMNS
	GRATED DRAIN
	COMMEMORATIVE BRASS PLAQUE

Notes:-

Location of structures approximate only.

The levels and details on this plan have been determined by stadia methods and are within the general accepted accuracies for such surveys. All set out levels must be referred to the bench mark.

Bearings and Distances are by deed only and are subject to Final Survey. Except where shown by dimension, the relationship of improvements to boundaries is diagrammatic only. The true positions are subject to Final Survey.

Tree sizes are estimates and indicative only.

Services and utilities shown have been located by physical evidence and/or by reference to service plans from the relevant authorities. Pits may not have been opened to verify the type of utility. Excavation has not been carried out to confirm underground location. Service details should be confirmed with the relevant service authority during design and prior to commencement of construction.

As part of your duty of care, please contact the following where necessary :-

AGL Gas Company	Ph: 131245
Dial Before You Dig	Ph: 1100
Energy Australia	Ph: 131535
Integral Energy	Ph: 131081
Optus Communications	Ph: 1800 505 777
Sydney Water	Ph: 132092
Telstra Corporation	Ph: 132203

This plan has been prepared for the exclusive use of the principal as listed in the title block.

Any construction on or near the boundaries will require further survey so that marks defining boundaries can be placed.

All set out levels must be referred to the bench mark.

© Copyright Craig & Rhodes Pty. Ltd. 2009.

No part of this survey may be reproduced, stored in a retrieval system or transmitted in any form without the express permission of the copyright owner except as permitted under the Copyright Act 1968.

Any permitted downloading, electronic storage, display, print, copy or reproduction of this survey should contain no alteration or addition to the original.

These notes must not be erased.

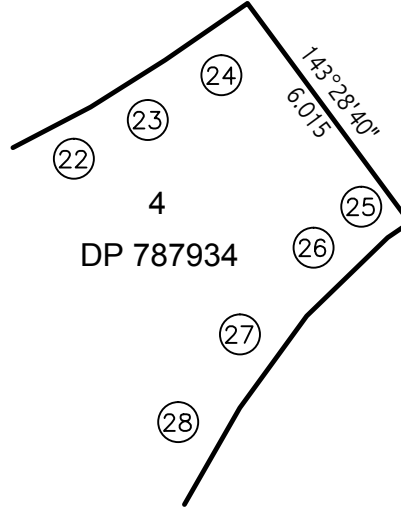
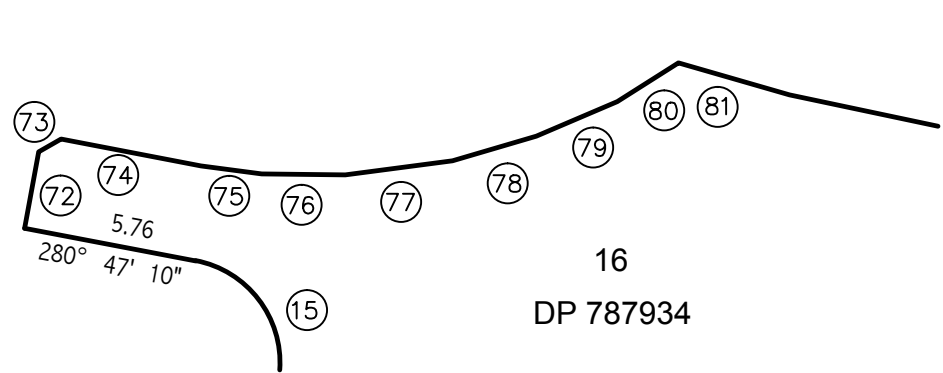
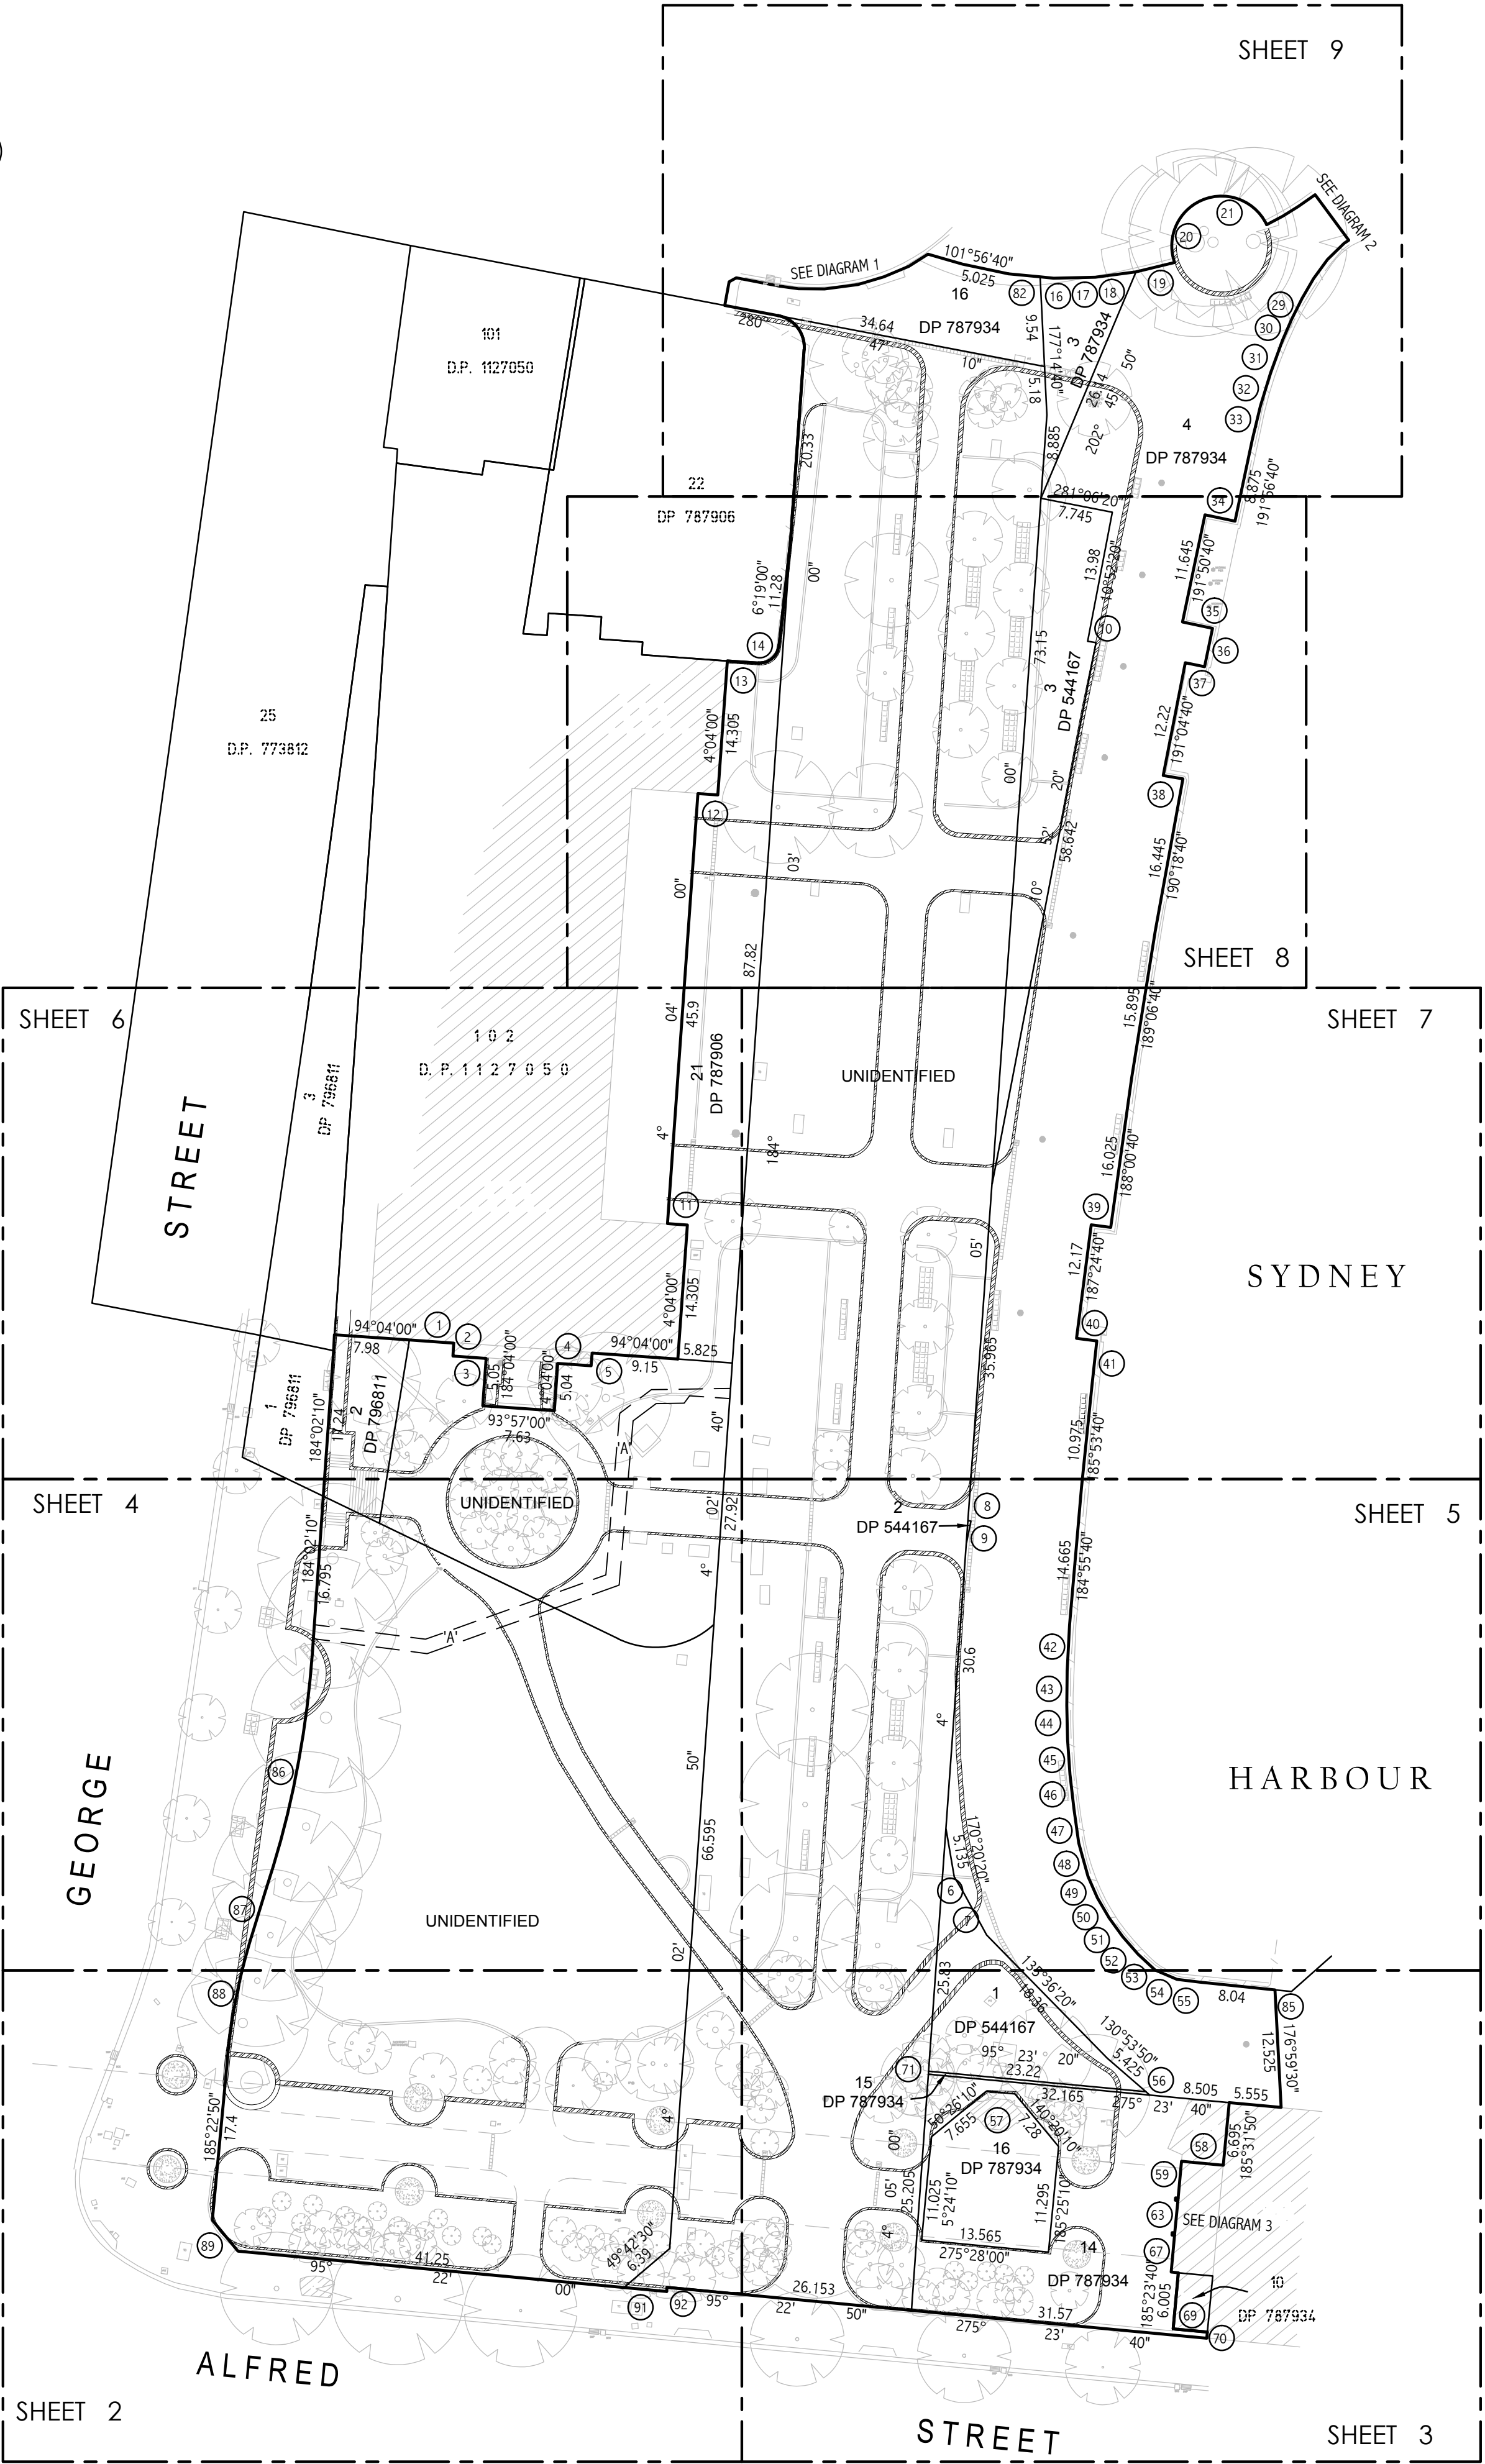


DIAGRAM 1
NOT TO SCALE

DIAGRAM 2
NOT TO SCALE

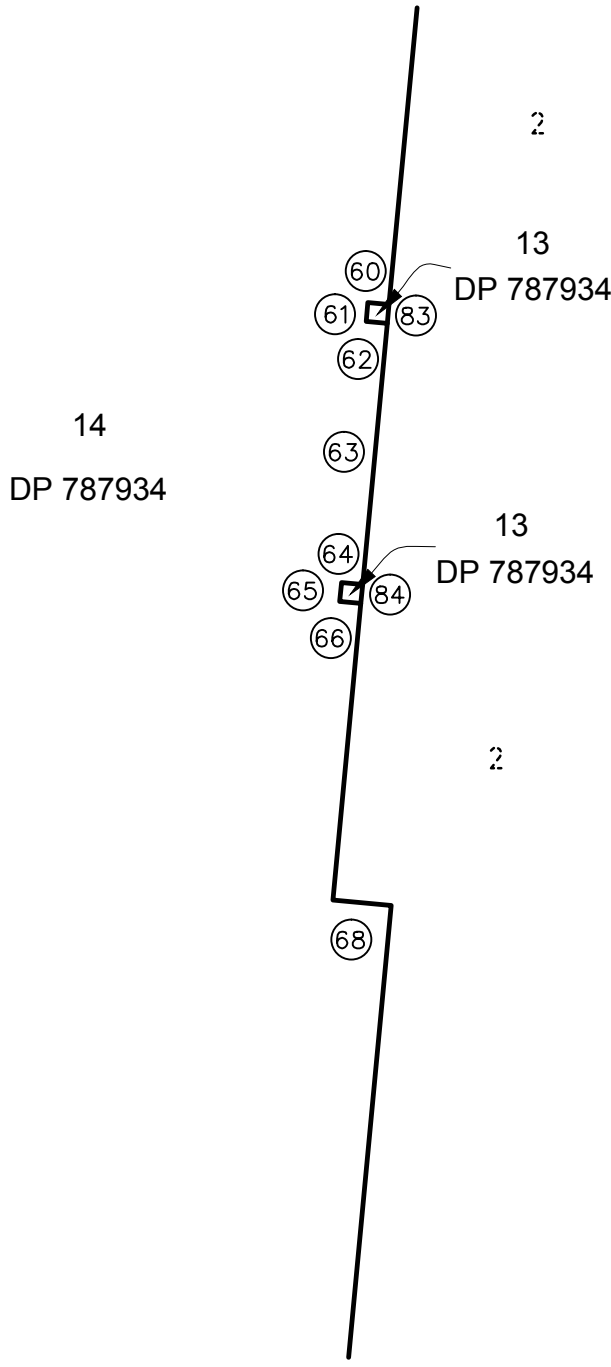


DIAGRAM 3
NOT TO SCALE

'A'- PROPOSED EASEMENT FOR RISING MAIN 1.5 WIDE AND VARIABLE (VIDE D.P. 632474)

ORIGIN OF LEVELS: S.S.M. 58086 R.L. 2.383 (A.H.D.) VIDE SCIMS DATED 04/08/09
ORIGIN OF CO-ORDINATES: S.S.M. 52135 EASTING: 334 397.289 NORTHING: 6 252 216.730 (VIDE D.P.1052780)
AZIMUTH ORIENTATION: S.S.M. 58086 ~ R.M. D.H.&W. (CNR ARGLYE & GEORGE STREETS) 282°50'10" (VIDE D.P.1052780)

KEY SHEET

AMENDMENTS		
No.	Date	Description
1	10.08.2010	BOUNDARY DETAILS ADDED

Project: PLAN
SHOWING DETAILS & LEVELS OVER
FIRST FLEET PARK, CIRCULAR QUAY
SYDNEY

Principal: SYDNEY HARBOUR FORESHORE AUTHORITY	Scale: 1:500	Date: 10.08.2010	Council Ref.
Datum: A.H.D.	L.G.A.	SYDNEY	
Surveyed: E.C.	Drawn: R.N.	Checked: D.S.	

CRAIG & RHODES
SURVEYORS PLANNERS CIVIL & STRUCTURAL ENGINEERS
INCORPORATING JOHN G. NELSON & ASSOCIATES AND COMPLETE CONSULTANTS

ABN 77 050 209 991
Level 4, Suite 400
16-18 Cambridge St
EPPING NSW 2121
PO Box 233
EPPING NSW 1710

ACN 050 209 991
DX 4408 EPPING
Tel. 9868-1855
Fax. 9868-2341
reception@craighoddes.com.au
www.craighoddes.com.au
© Craig & Rhodes



Directory Z:119-09	Dwg. File 11909T1 [01]
Sheet No. 1 of 9 Sheets	Our Ref. 119/09