


The Builder/Contractor shall verify job dimensions prior to any work commencing. Figured dimensions shall take precedence over scaled work.

PARKING SCHEDULE - BASEMENT - 02	
PARKING TYPE	NUMBER
Adaptable Car Space	33
Standard Car Space	358
Visitor Car Space	35
Visitor Disabled Car Space	2
TOTAL	428

PARKING TYPE	NUMBER
Carwash Bay	2
Delivery Bay	2
Loading/ Unloading Bay	1
Motor Bike Space	2
TOTAL	7

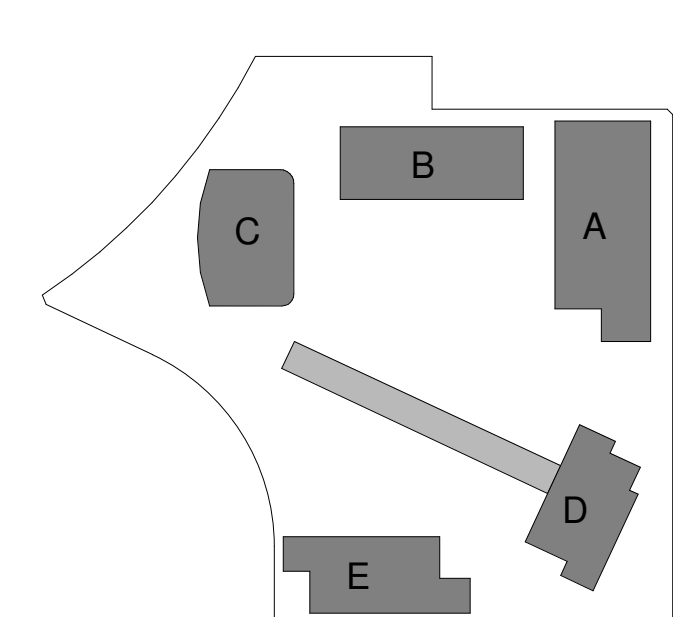

Project

Drawing Name

Reg No.	Drawn	Chk.
	MM/NH	JP

4410 A-0201 A

STB