


In accepting and utilising this document the recipient agrees that SJB Architecture (NSW) Pty. Ltd. ACN 081 094 724 T/A SJB Architects retain all common law, statutory law and other rights including copyright and intellectual property rights. The recipient agrees not to use this document for any purpose other than its intended use, to waive all claims against SJB Architects resulting from unauthorised changes, or to reuse the document on other projects without the prior written consent of SJB Architects. Under no circumstances shall transfer of this document be deemed a sale. SJB Architects makes no warranties of fitness for any purpose.

The Builder/Contractor shall verify job dimensions prior to any work commencing. Figured dimensions shall take precedence over scaled work.

Rev.	Date	Revision
A	12/11/2010	DA Test of Adequacy

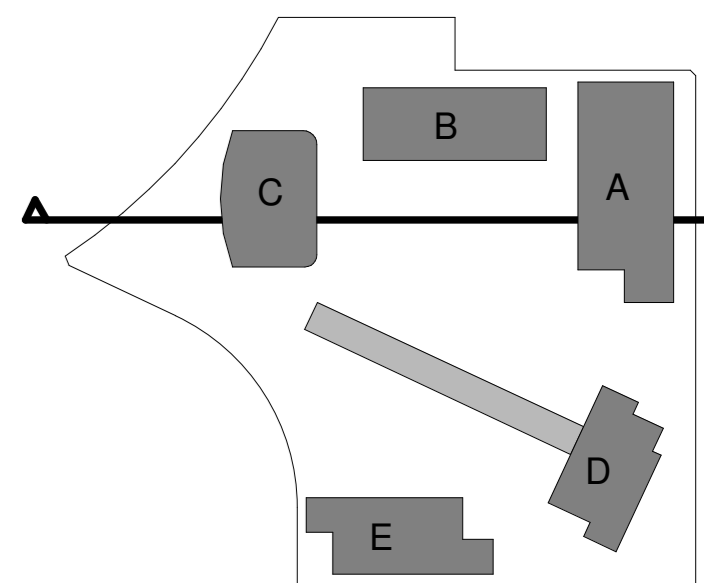

Client



Project

STAGE 2A + 3A
WALKER ST.
RHODES
for
Billbergia

Drawing Name

East-West Site
Section


Date 05/10/10 Scale 1 : 250 Sheet Size @ B1

Reg No. Drawn Chk. Author JP

Job No. Drawing No. Revision

4410 A-0602 A

SJB Architects
Level 2, 450 Crown St
Sunny Hills NSW
2010 Australia
T 61 2 9380 9911
F 61 2 9380 9922
www.sjb.com.au
Nominated Architects
Adam Haddow 7188
John Pradel 7004

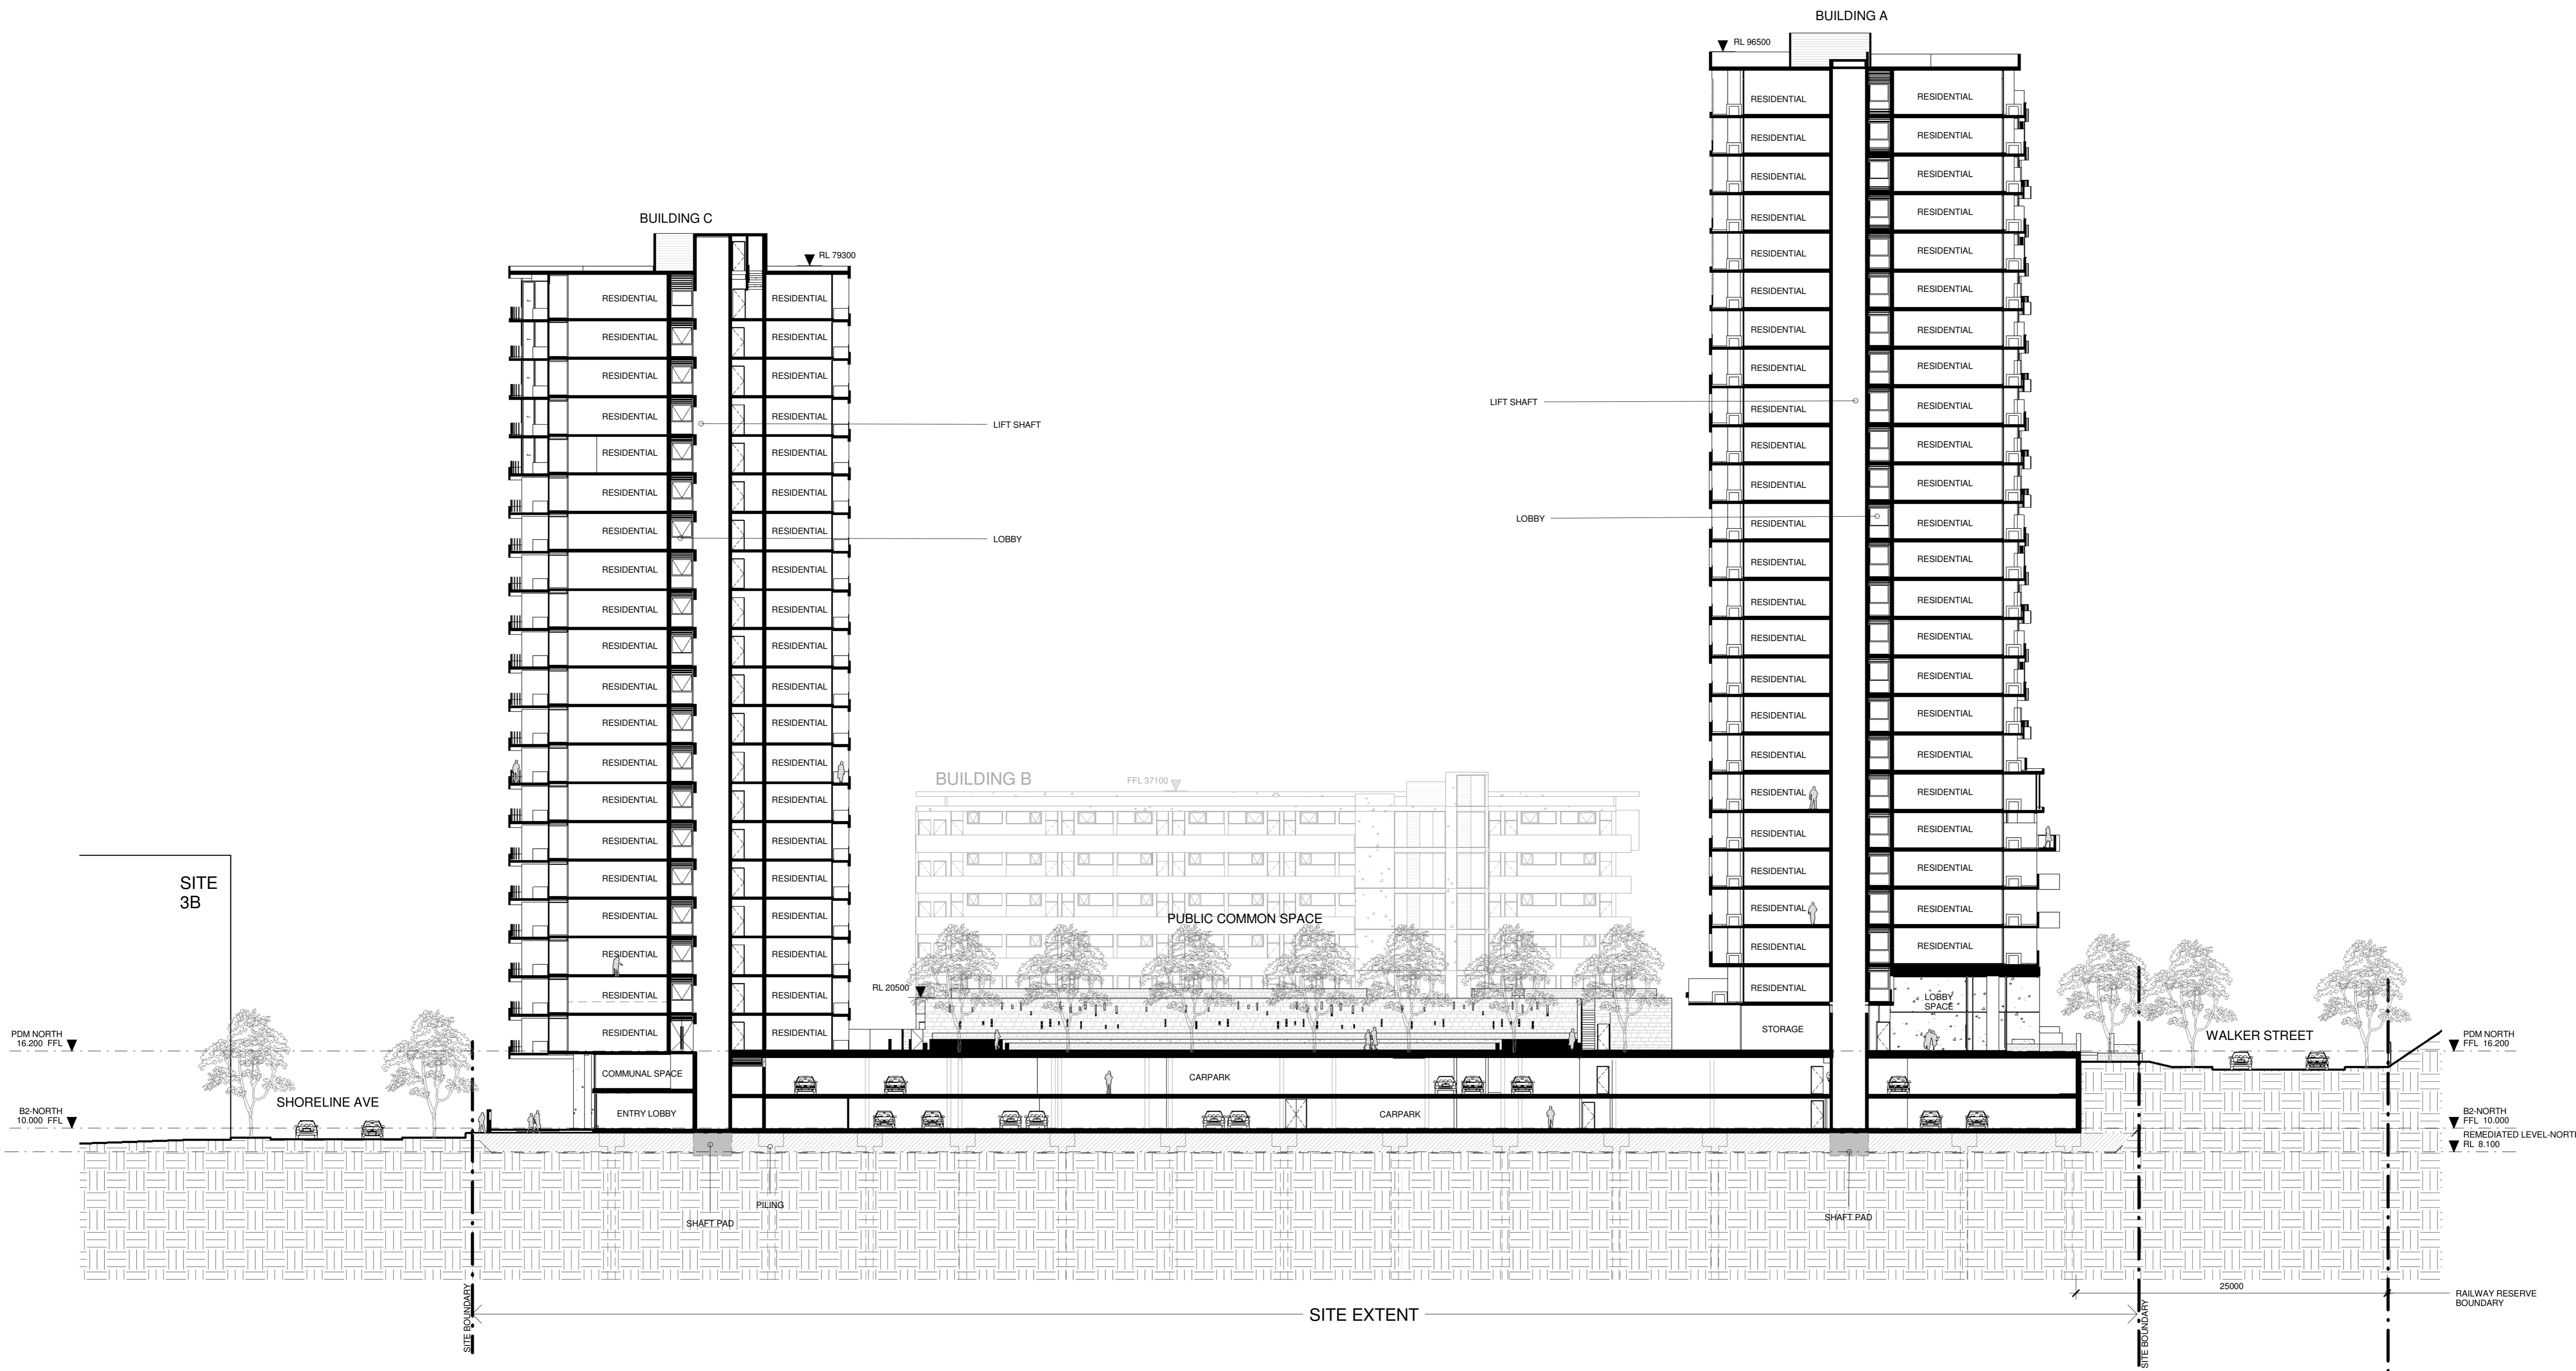

1 SECTION
A-5001 East-West Site Section 1 : 250