


The Builder/Contractor shall verify job dimensions prior to any work commencing. Figured dimensions shall take precedence over scaled work.

PARKING TYPE	NUMBER
Adaptable Car Space	33
Standard Car Space	279
TOTAL	312

PARKING TYPE	NUMBER
Carwash Bay	1
Motor Bike Space	2
TOTAL	3

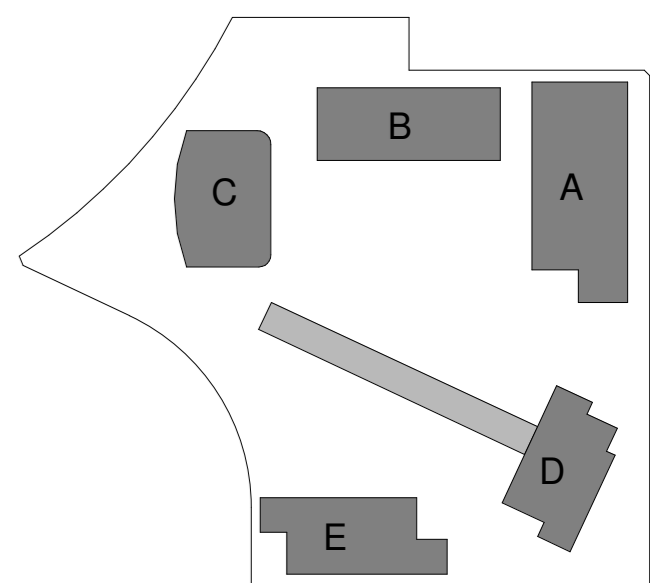

Client




Billbergia
creating communities®

Project

STAGE 2A + 3A
WALKER ST.
RHODES
for
Billbergia

Drawing Name

Level 1 Basement

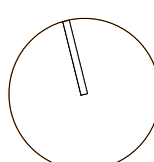

Date	Scale	Sheet Size
08/02/10	1 : 250	@ B1

Reg No.	Drawn	Chk.
	MM/NH	JP

Job No.	Drawing No.	Revision
---------	-------------	----------

4410 A-0202 A

SJB Architects
Level 2, 490 Crown St
Surry Hills NSW
2010 Australia
T 61 2 9380 9911
F 61 2 9380 9922
www.sjb.com.au

Nominated Architects
Adam Haddow 7188
John Pradel 7004

