

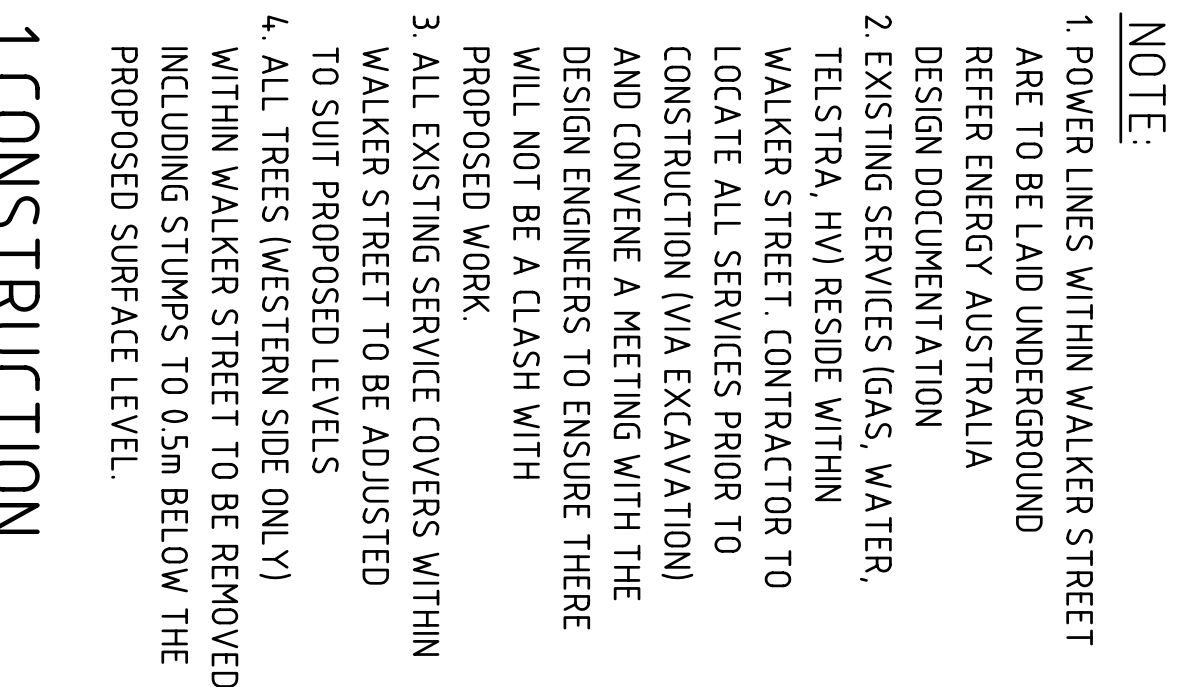


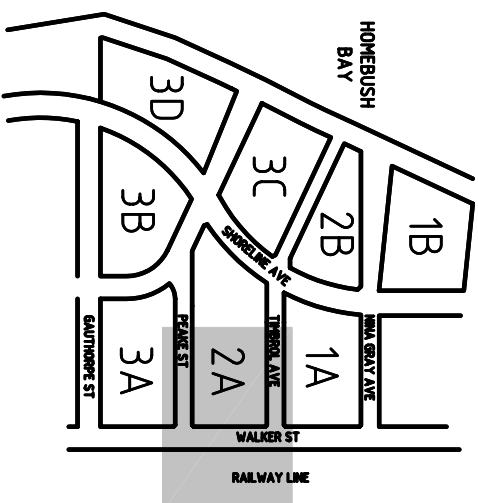

STAGE 2A

REFER TO DRAWINGS BY
HYDER CONSULTING FOR SITE
INFRASTRUCTURE WORKS

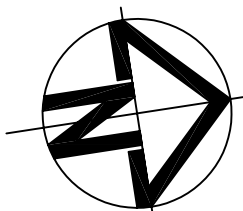

1. Do not scale off this drawing. Use dimension & architectural drawings only.
2. Drawings to be used in conjunction with specification.
3. Levels are indicative only and are to be checked prior to commencement of any works.
4. Author's notes and/or existing services are to be located and checked prior to commencement of any works.
5. The information on this drawing is to be used for Valuer Street works only.
6. Refer to "User Consulting Drawings for Internal Site Infrastructure" only.

Issue	Amendment	By	Date
1	CONCILIAT SUBMISSION	EL	22/7/05
2	CONCILIAT SUBMISSION	EL	12/2/07
3	WALKER'S T-OFFSET GROUND REMOVED	EL	05/05/08
4	WALKER'S STREET LEVELS LOWERED	EL	04/05/09
5	WALKER'S STREET CARBIDE/GRAVEL WIDENED	EL	28/05/09
6	ISSUED FOR ONSITE PROTECTION	EL	31/08/09
7	COVER SLAB ADDED OVER GAS MAIN	EL	15/09/09

[illegible]