


REFER TO DRAWINGS BY
HYDER CONSULTING FOR SITE
INFRASTRUCTURE WORKS

STAGE 3A

EXISTING COMMERCIAL
DEVELOPMENT

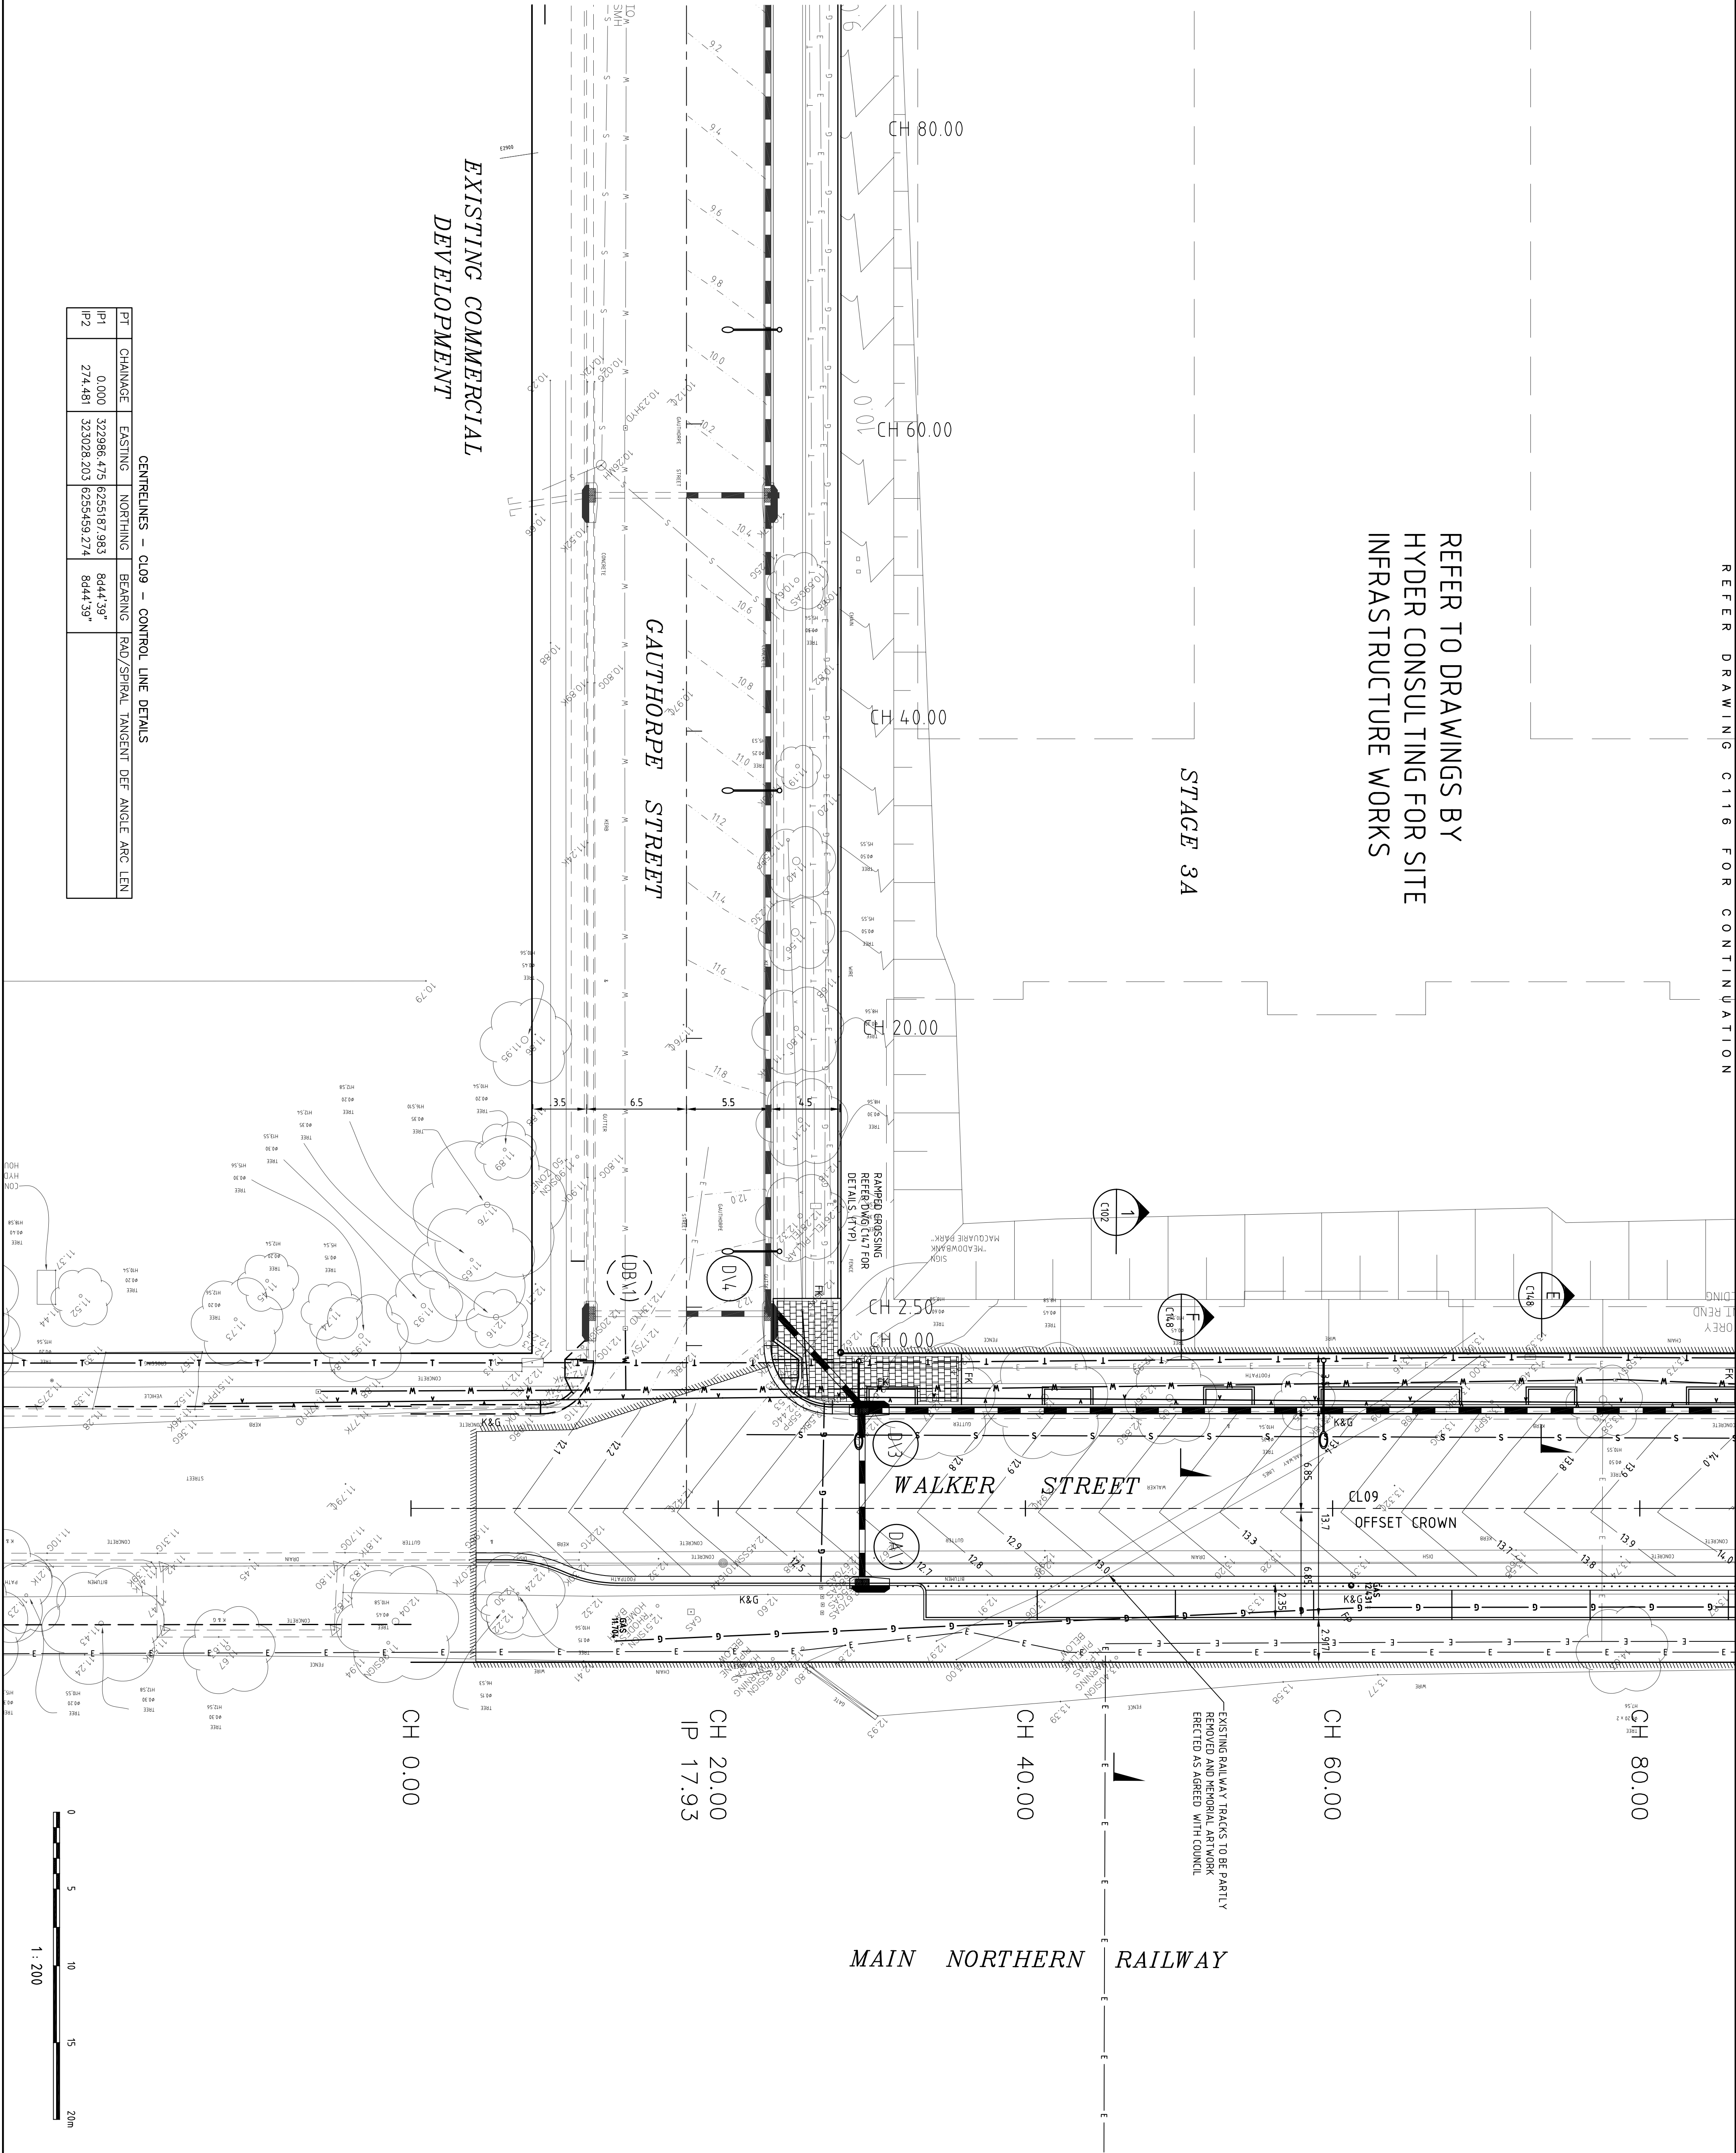

PT	CHANCEAGE	EASTING	NORTHING	BEARING	RAD/SPIRAL TANGENT DEF ANGLE ARC LEN
IP1	0.000	322986.475	6255187.983	84d4.39"	
IP2	274.481	323028.203	6255459.274	84d4.39"	

CENTRELINES – CL09 – CONTROL LINE DETAILS

Issue	Amendment	By	Date
1	COUNCIL DA SUBMISSION	EL	22/7/05
2	COUNCIL LC SUBMISSION	EL	12/7/07
3	WALKER ST OFFSET CROWN REMOVED	EL	15/05/08
4	WALKER STREET LEVELS LOWERED	EL	04/05/09
5	WALKER STREET CARBONWAY WORKED	EL	28/05/09
6	ISSUED FOR CONSTRUCTION	EL	31/08/09
7	COVER SLAB ADDED OVER GAS MAIN	EL	15/09/09

Billbergia Group
Billbergia Developments Pty Ltd
LEVEL 3, 36 BAYVIEW, MACDONALD NSW 2114
TELEPHONE: 02 9379 5900 FACSIMILE: 02 9379 5909

WATERPOINT
RHODES STREET 1A

**ROADWORKS AND
STORMWATER DRAINAGE
PLAN SHEET 3**

**SITE 1A – 40 WALKER STREET
RHODES NSW 2138**

DRAWING TITLE

DATE DRAWN
30.09.06

SCALE
1:200

PROJECT NUMBER
3191

DRAWING NUMBER
C119-005

ISSUE
7