

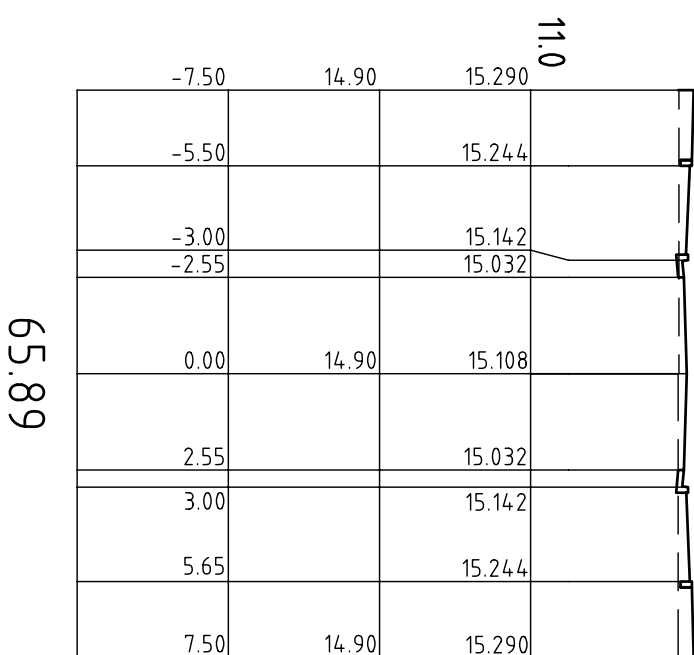
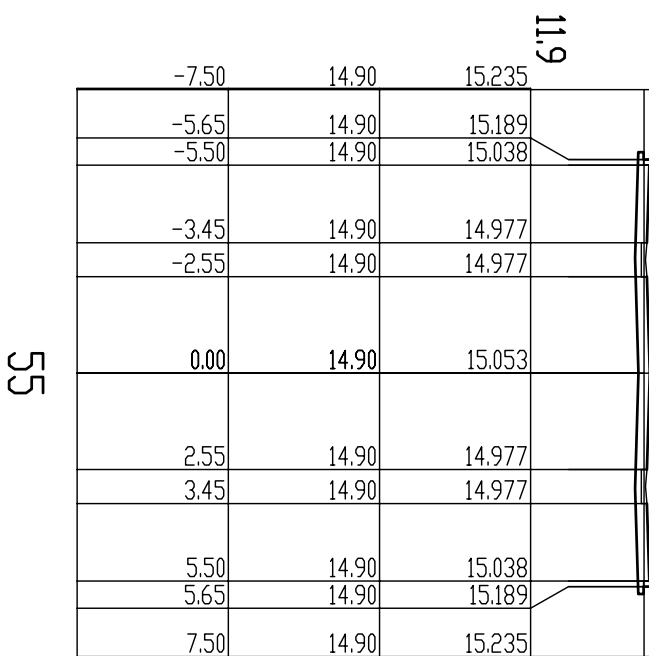
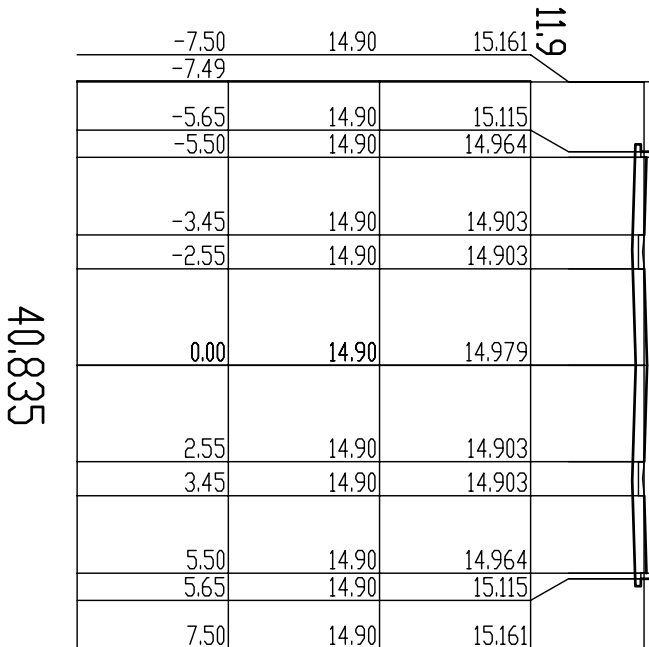
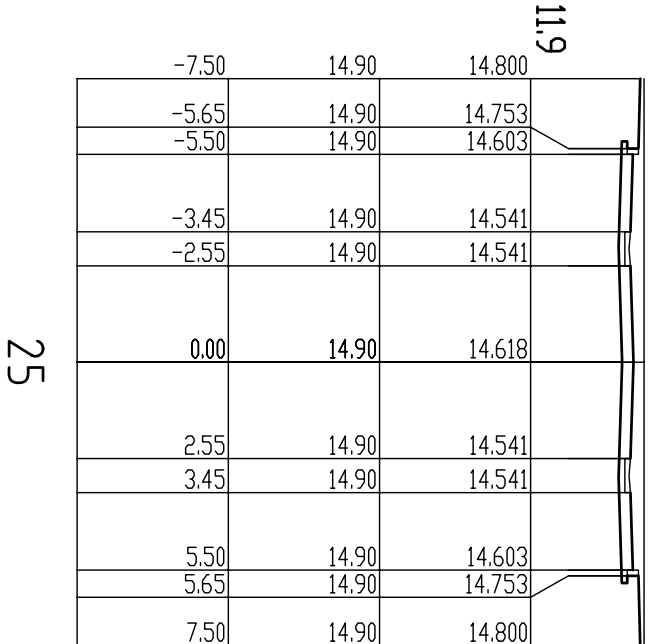
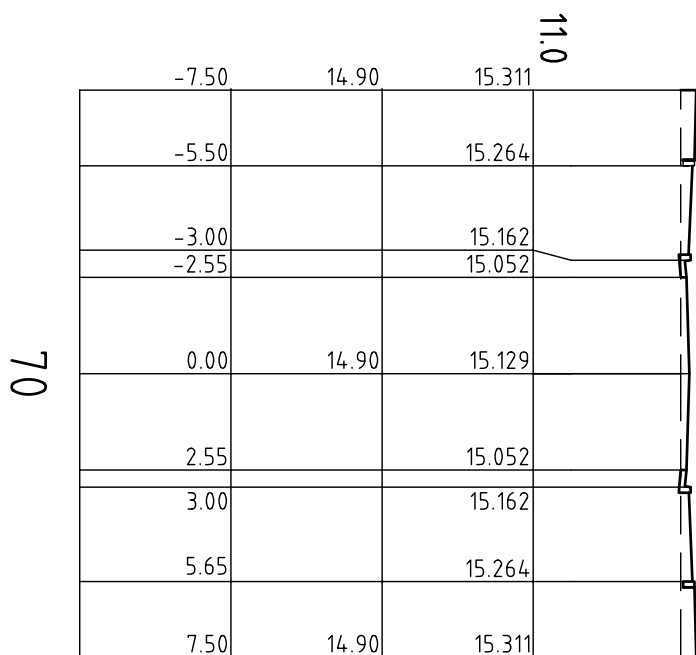
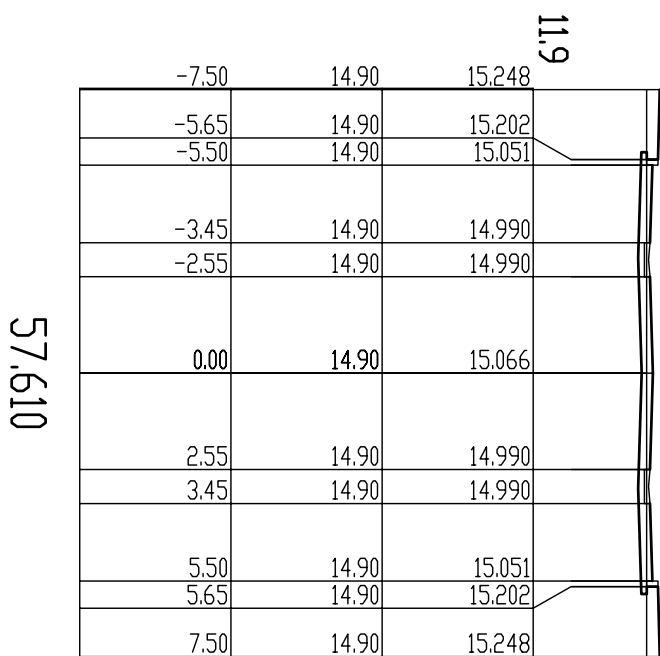
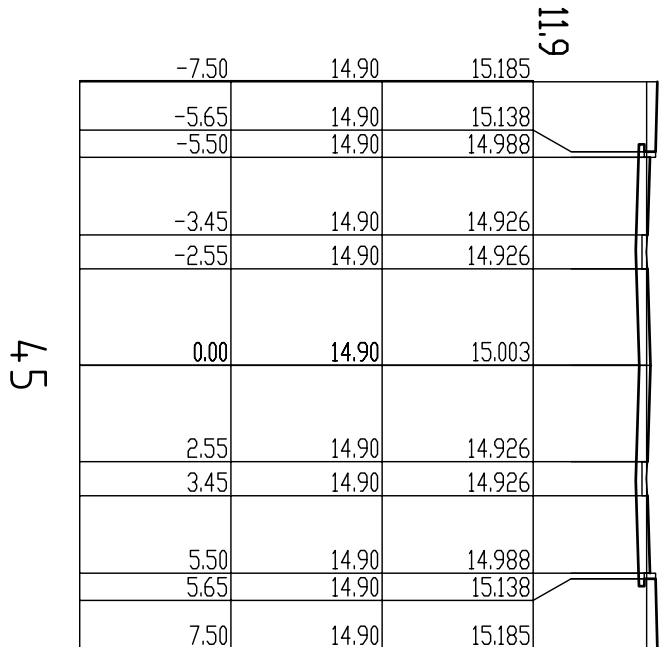
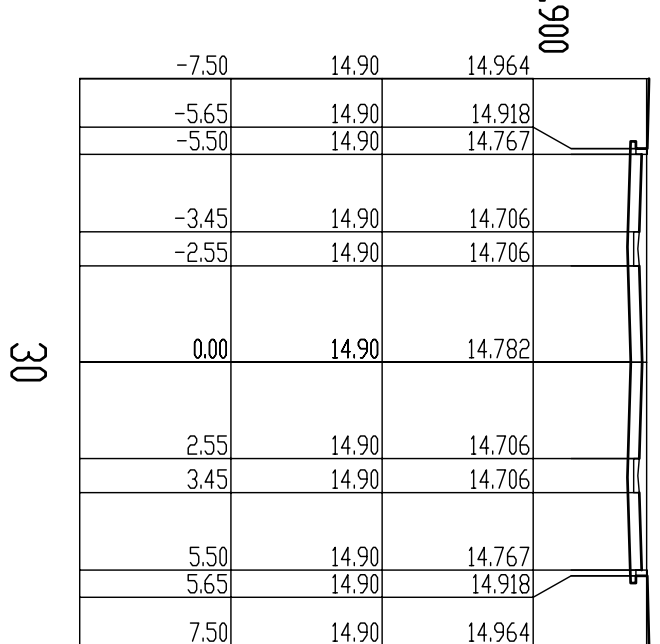
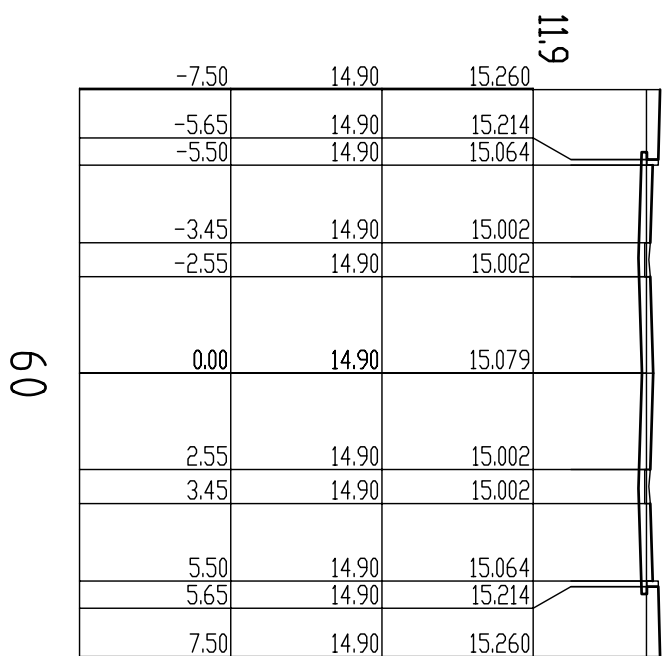
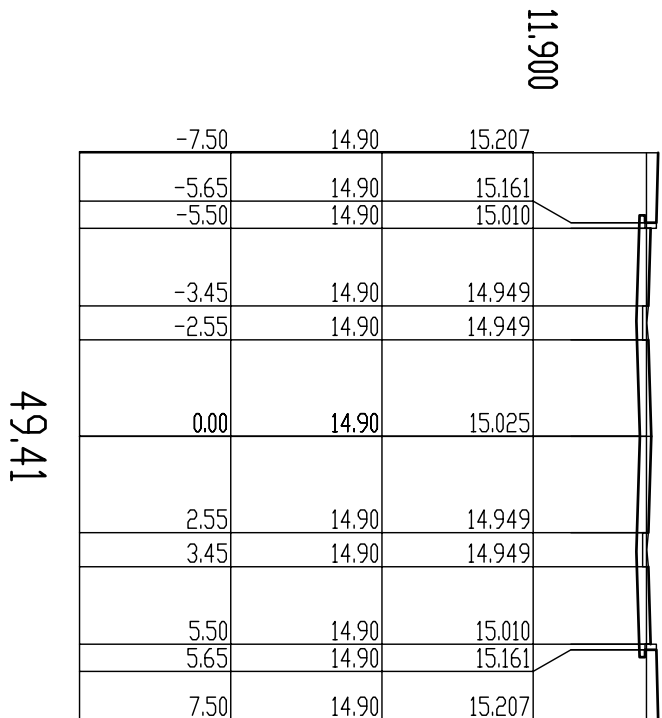
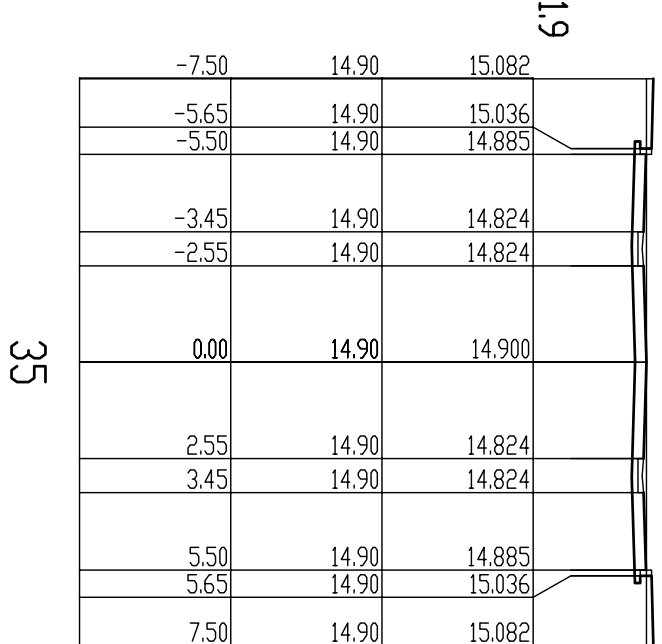
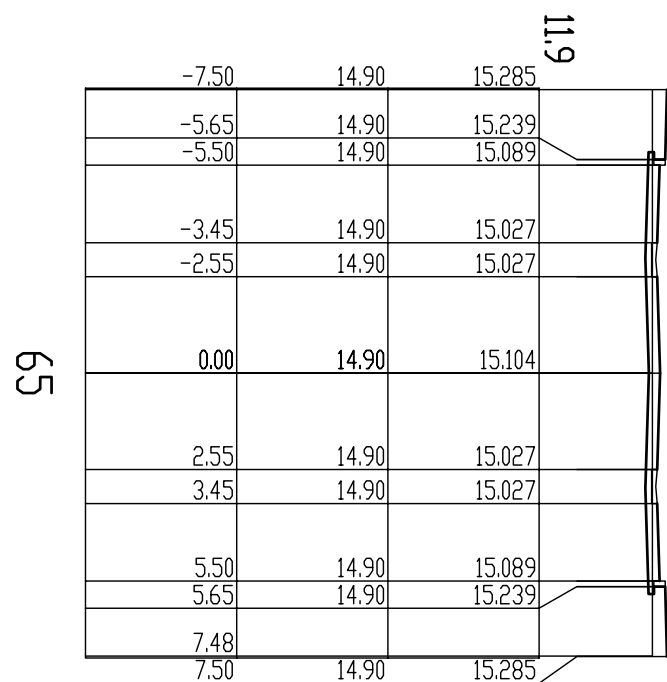
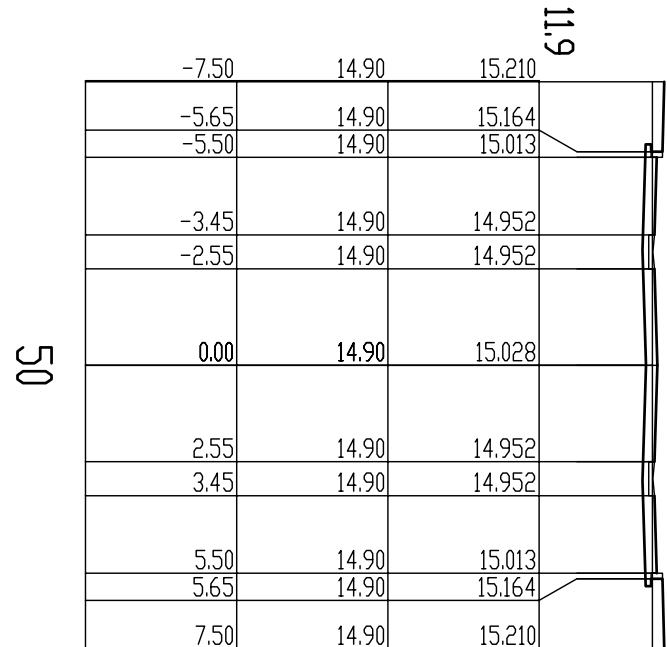


Issue	Amendment	By	Date
1	COUNCIL DA SUBMISSION	EL	22/11/05
2	COUNCIL CC SUBMISSION	EL	12/12/07
3	WALKER ST OFFSET (CROWN REMOVED)	EL	15/05/08
4	WALKER STREET LEVELS LOWERED	EL	04/05/09
5	WALKER STREET CARBONWAY WIDENED	EL	28/05/09
6	ISSUED FOR CONSTRUCTION	EL	31/08/09
7	COVER SLAB ADDED OVER GAS MAIN	EL	15/09/09

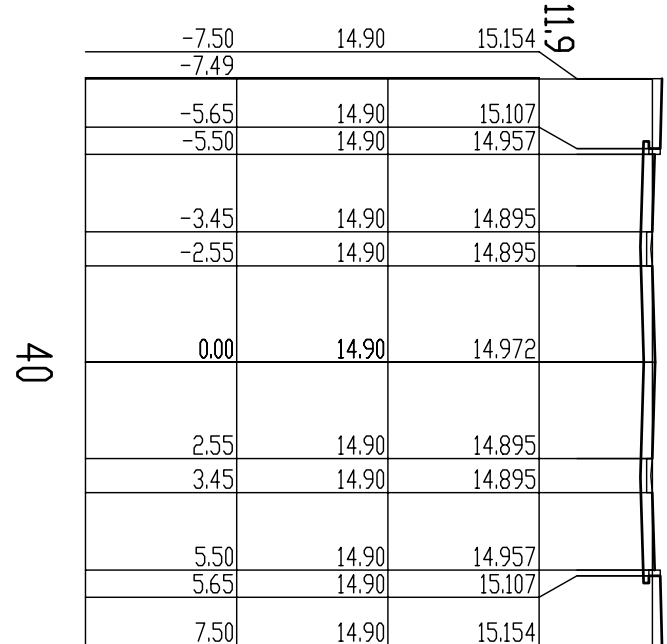

1. Do not scale off this drawing, use dimensions & architectural drawings only
2. Drawings to be read in conjunction with specification
3. Dimensions to be given in millimetres, unless otherwise stated
4. All dimensions must be double checked and correct prior to commencement of any works
5. The information on this drawing is to be used for Walker Street works only
6. Refer to other consulting drawings for internal site infrastructure works.

KEY PLAN

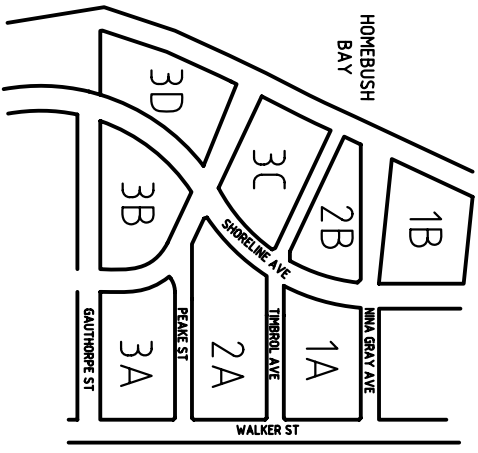

Billbergia Developments Pty Ltd

LEVEL 3, 30 BAY TOWER, PLEASANTDALE NSW 2116
TELEPHONE: 022 801 9100 FAX: 022 801 9100

PROJECT



SITE 1A - 40 WALKER STREET
RHODES NSW 2138

DRAWING TITLE

**TIMBROL AVENUE
CROSS SECTIONS (CLO7)
SHEET 14**

DATE DRAWN	SCALE	1:200	ISSUE
30.09.06			
PROJECT NUMBER	DRAWING NUMBER		
31722	C139-V7		7
DRAWN BY			
EL			

