
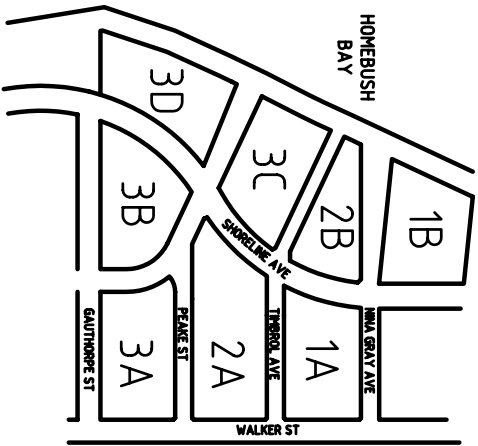
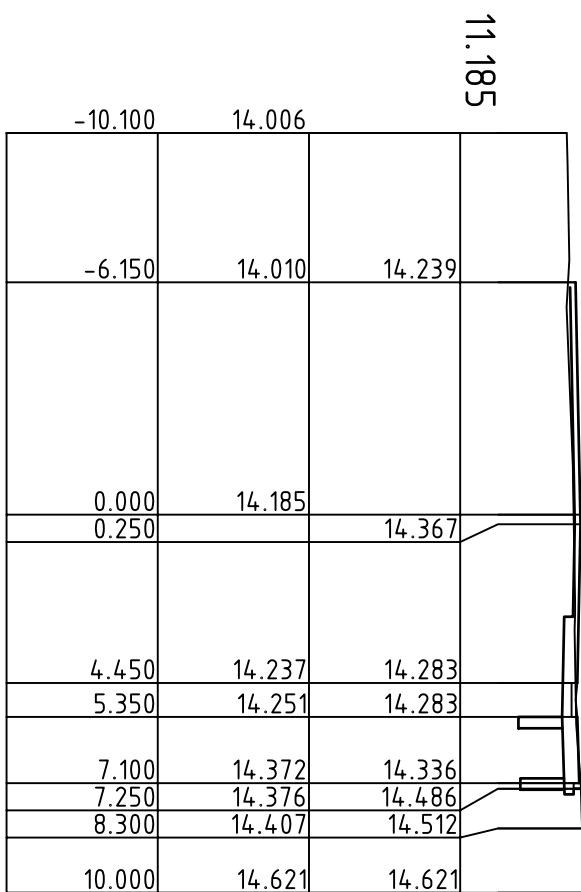
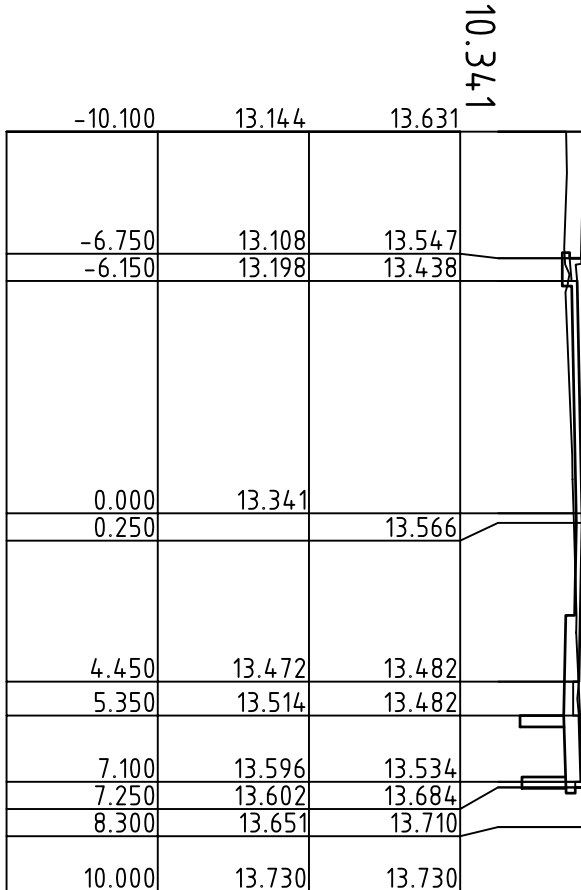
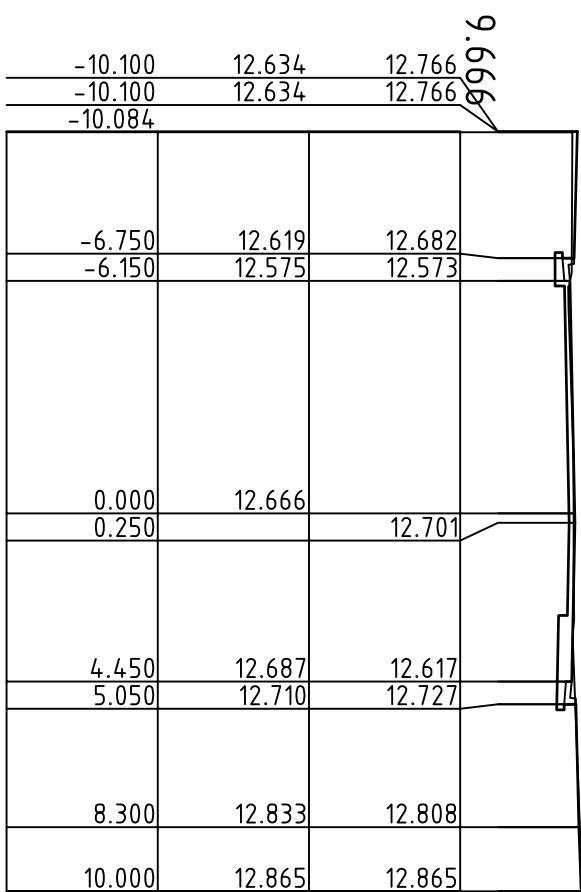
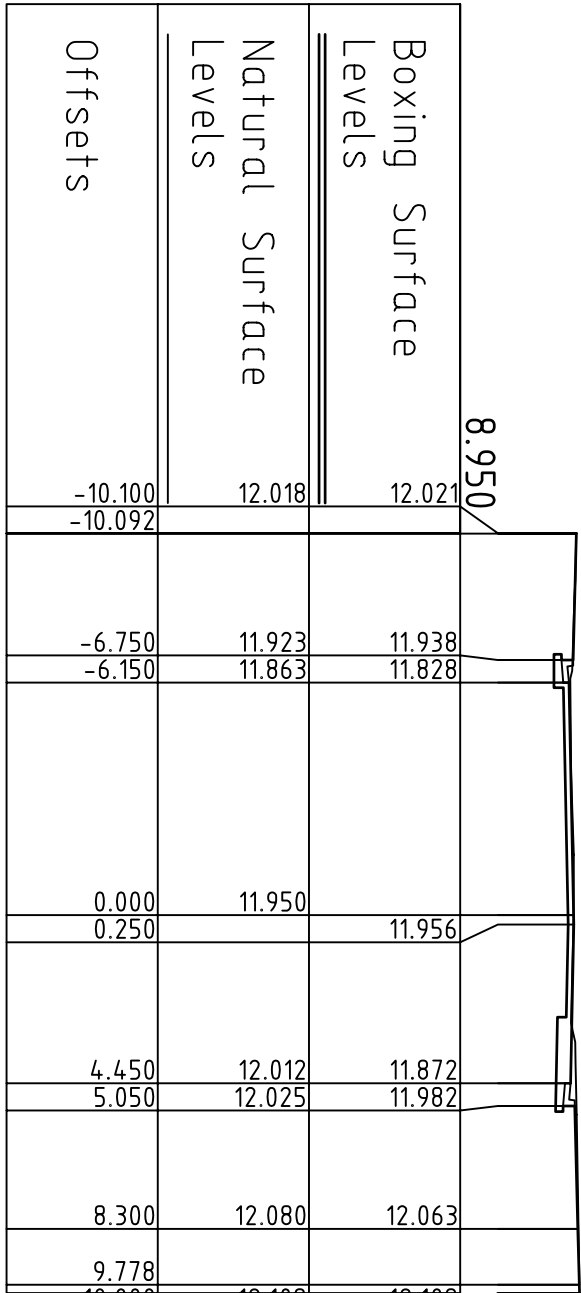
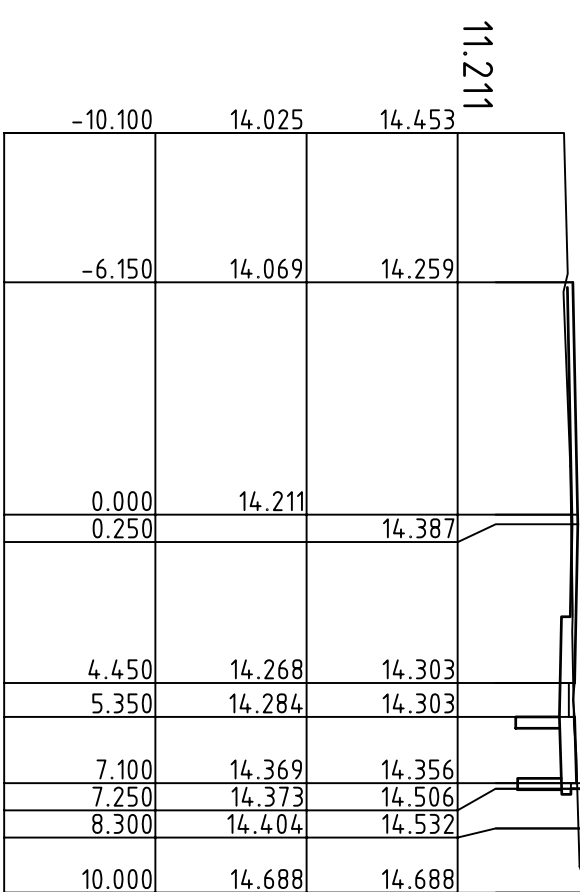
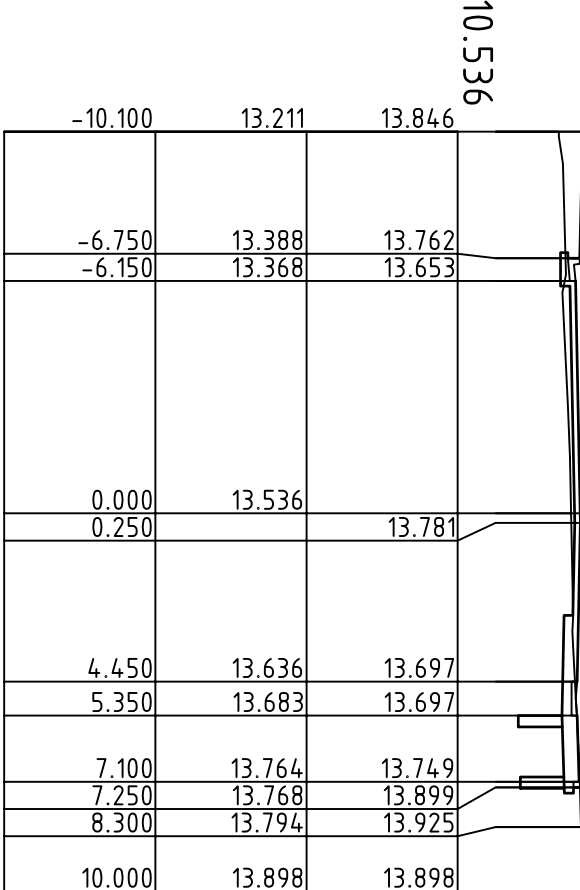
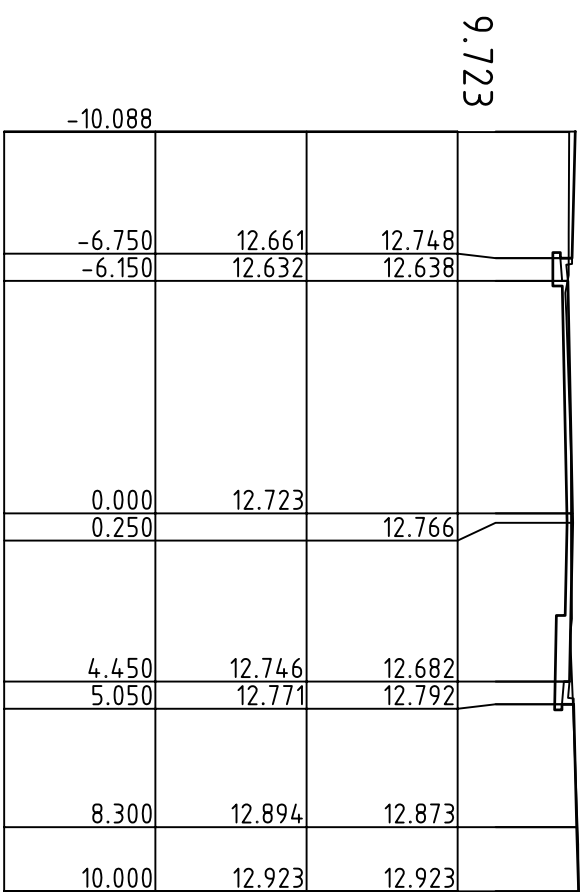
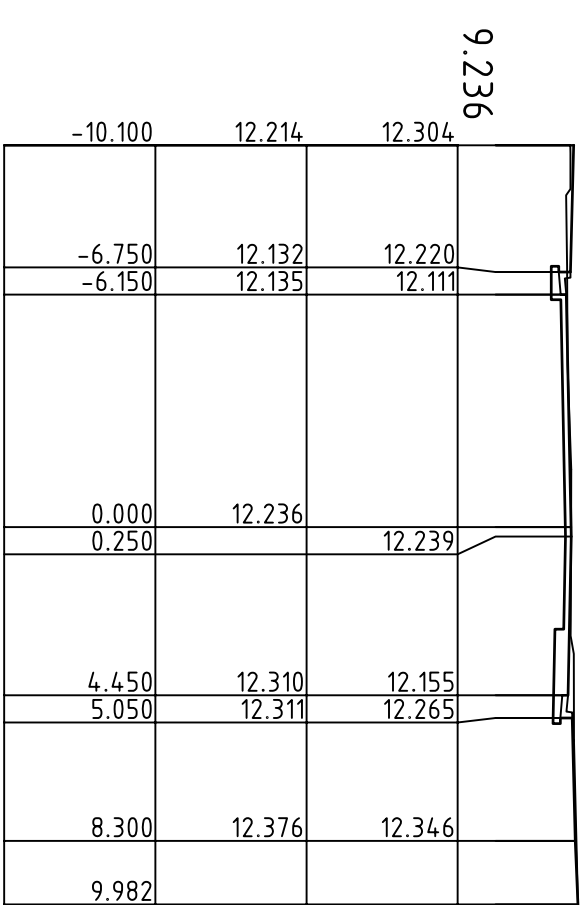
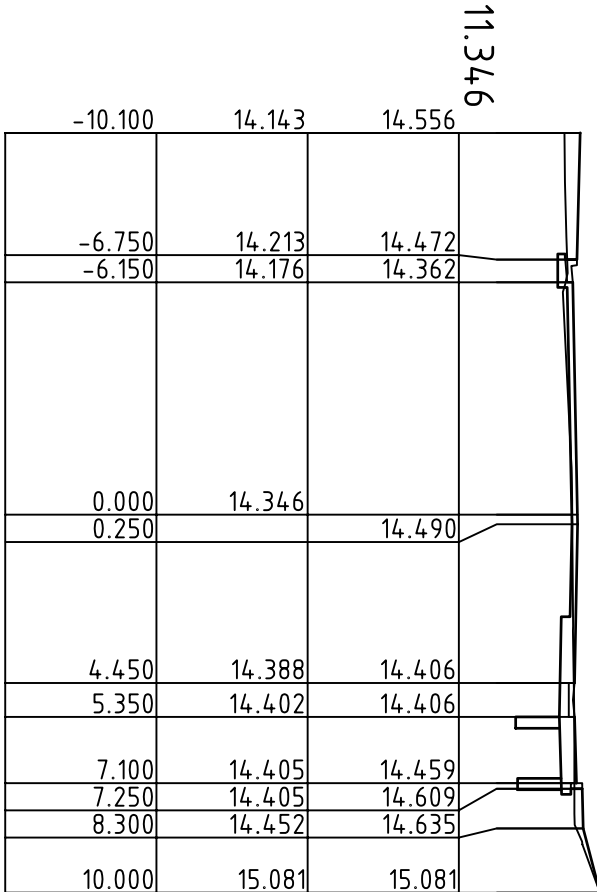
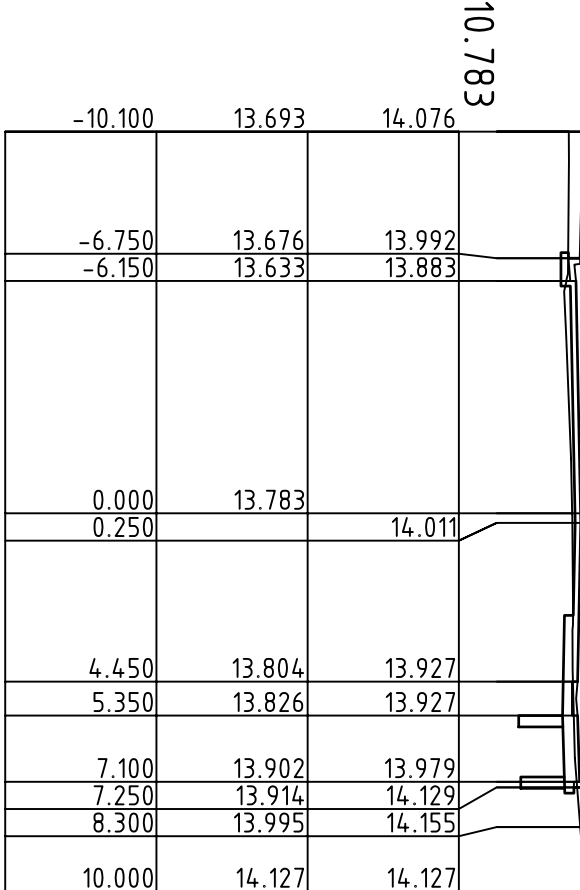
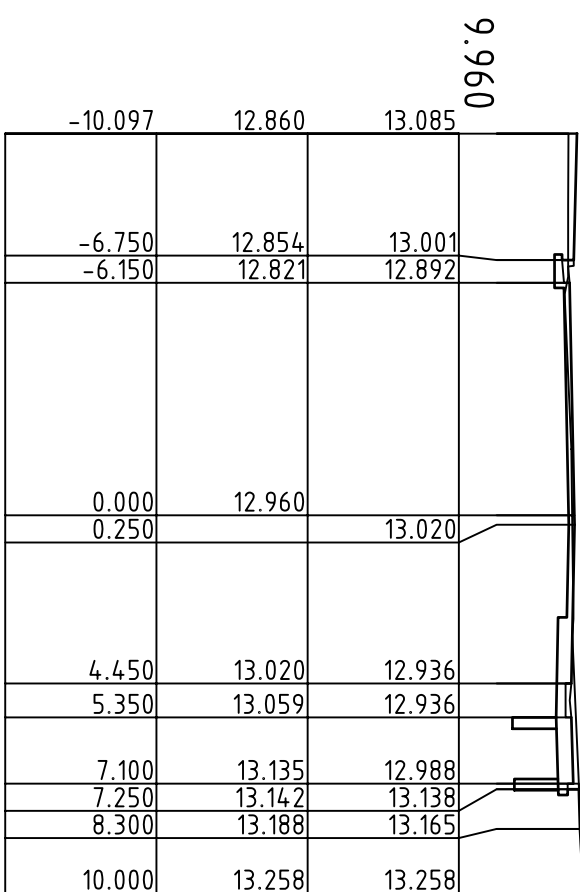
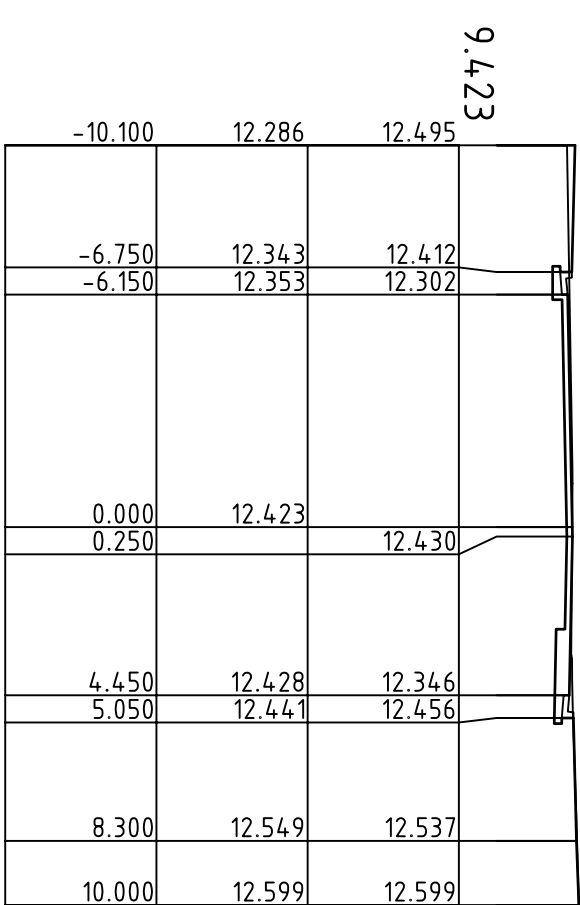
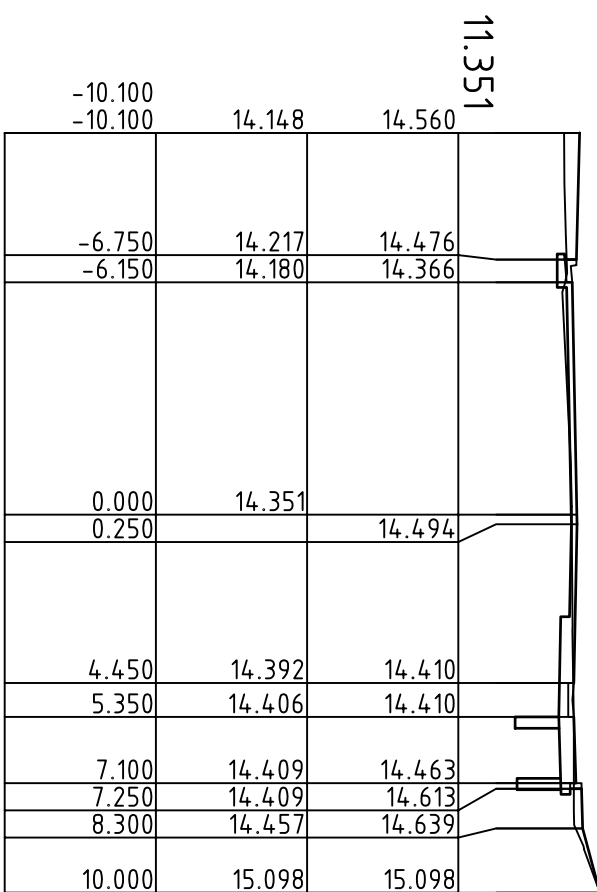
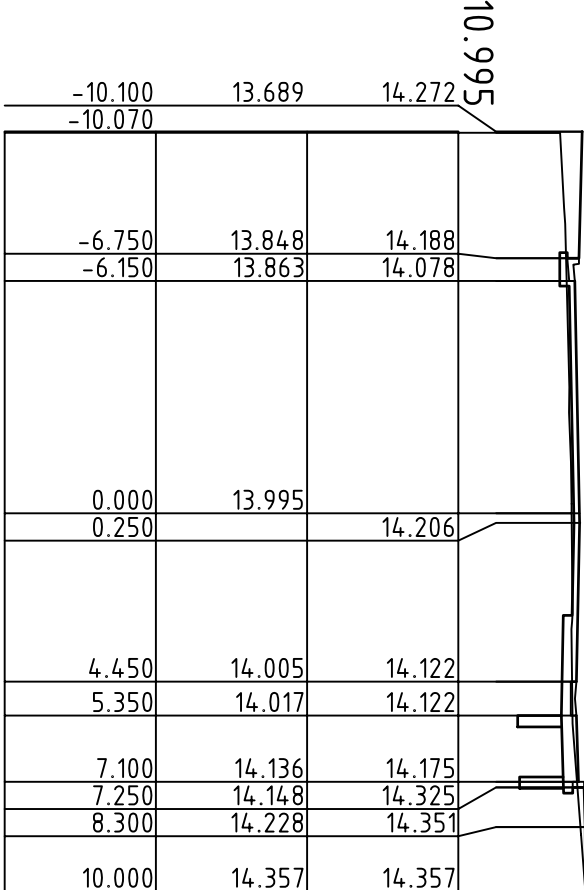
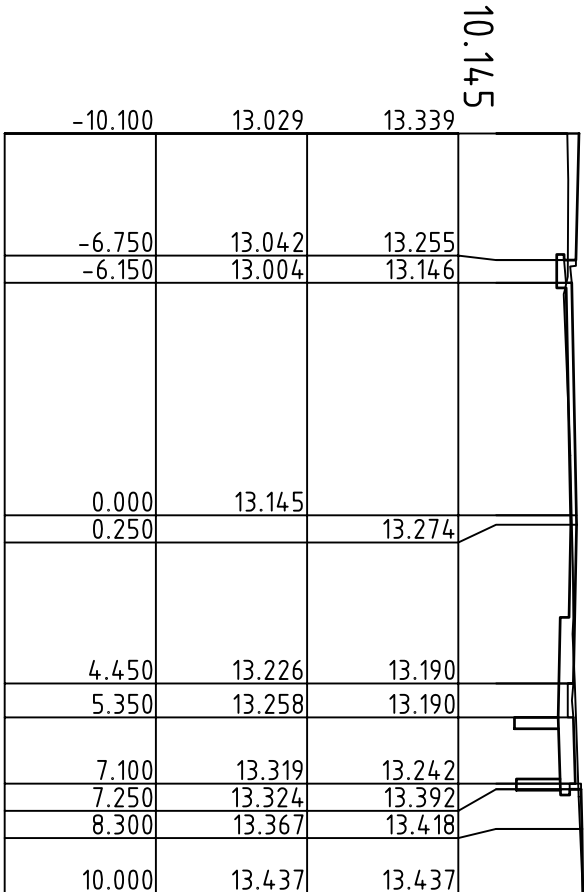
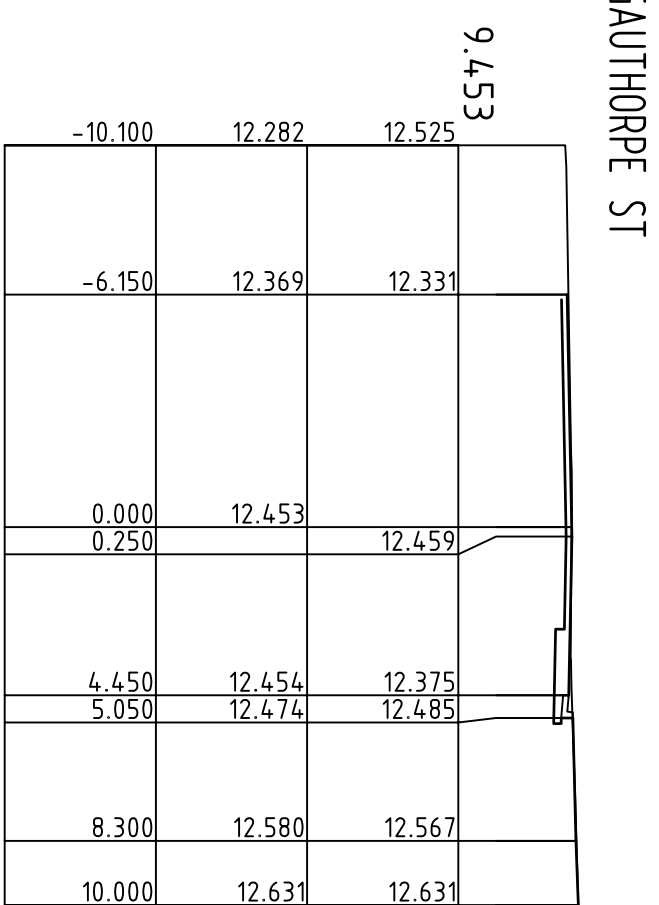
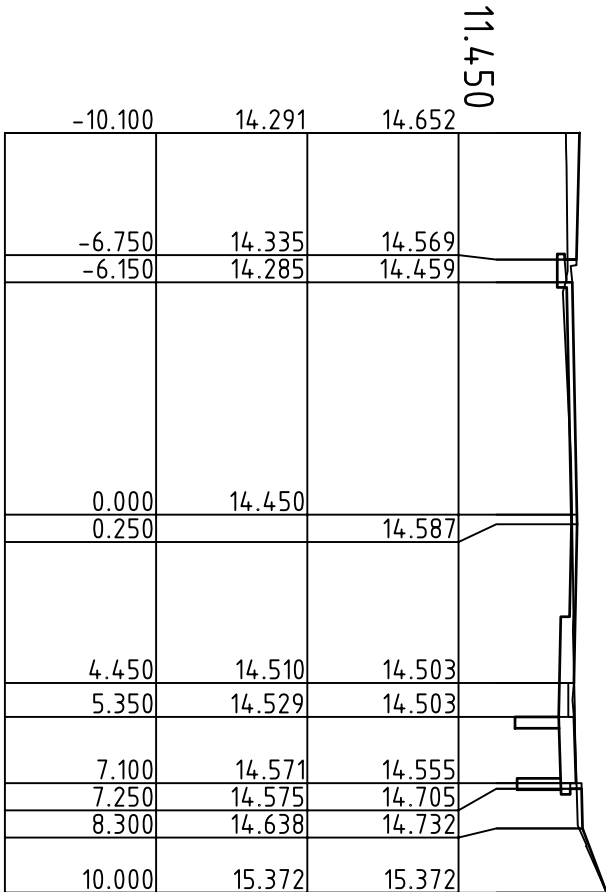
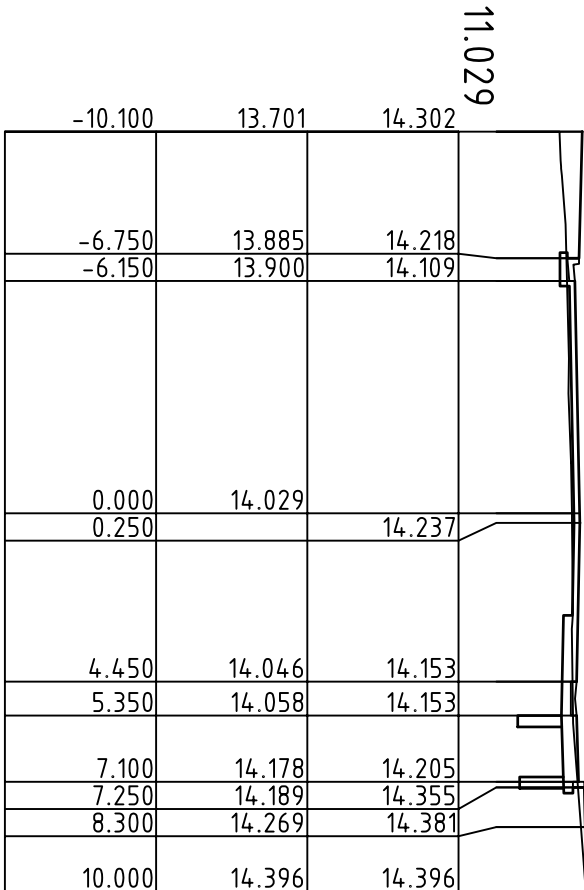
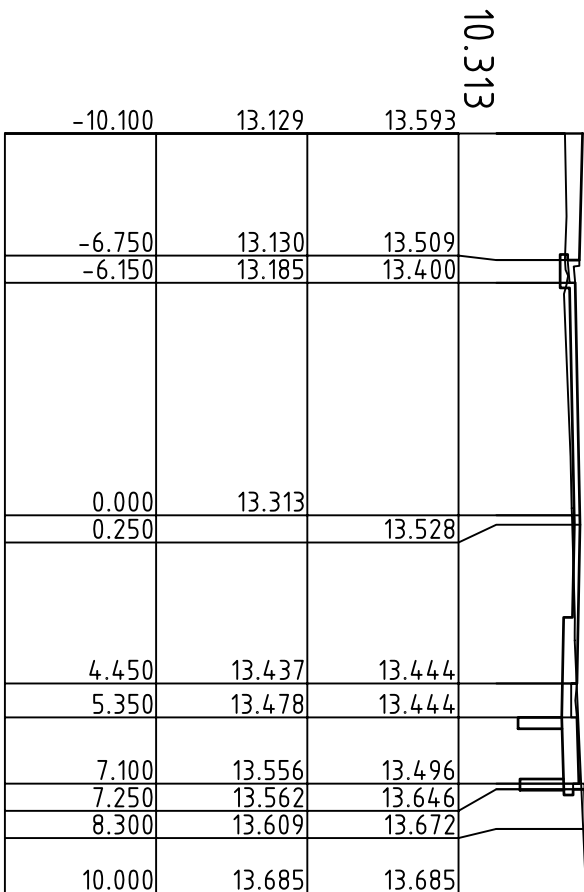


Issue	Amendment	By	Date
1	COUNCIL DA SUBMISSION	EL	22/7/05
2	COUNCIL CC SUBMISSION	EL	12/7/07
3	WALKER ST OFFSET (CROWN REMOVED)	EL	15/05/08
4	WALKER STREET LEVELS LOWERED	EL	04/05/09
5	WALKER STREET CARBONWAY WORKED	EL	28/05/09
6	ISSUED FOR CONSTRUCTION	EL	31/08/09
7	COVER SLAB ADDED OVER GAS MAIN	EL	15/09/09

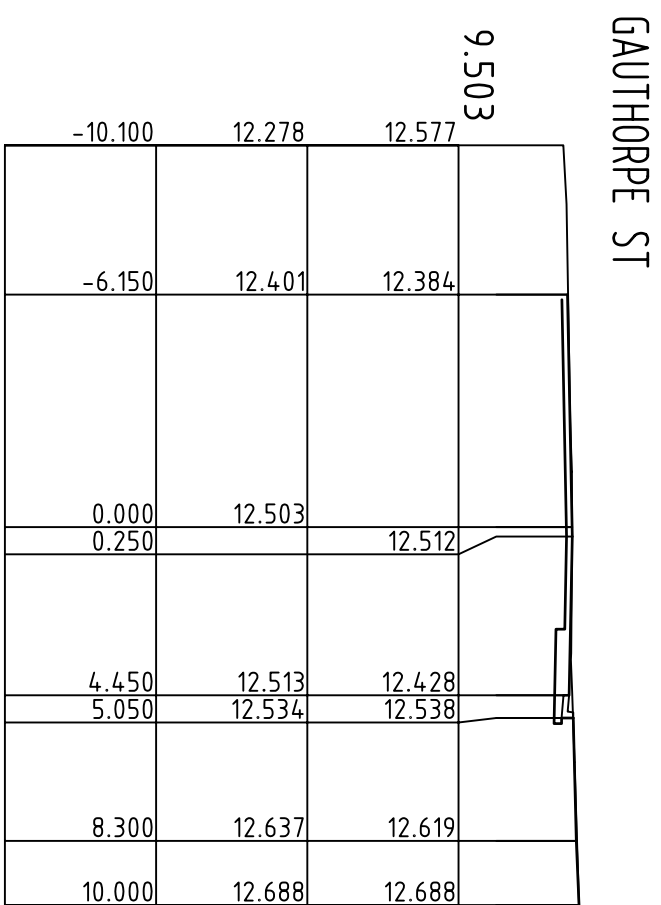

1. Do not scale off this drawing, use dimensions & architectural drawings only
2. Drawings to be read in conjunction with specification
3. Dimensions to be taken to the face of work unless otherwise specified
4. All dimensions shown and/or existing services are to be located and checked
5. The information on this drawing is to be used for Walker Street works only
Refer to other consulting drawings for internal site infrastructure works.

KEY PLAN

CLIENT

Billbergia Developments Pty Ltd

BILLBERGIA GROUP
LEVEL 3, 36 BAYVIEW, WILSONIA NSW 2116
TELEPHONE: 02 9379 8000 FAX: 02 9379 8000

PROJECT




SITE 1A - 40 WALKER STREET
RHODES NSW 2138

DRAWING TITLE

**WALKER STREET
CROSS SECTIONS (CL09)**

SHEET 1

DATE DRAWN	SCALE	1:200
30.09.06		
PROJECT NUMBER	DRAWING NUMBER	ISSUE
3191		
DRAWN BY	C143a-V7	7
EL		

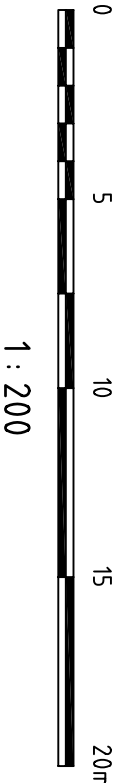

1 : 200