


Issue	Amendment	By	Date
1	COUNCIL DA SUBMISSION	EL	22/7/05
2	COUNCIL CC SUBMISSION	EL	12/7/07
3	WALKER ST OFFSET (CROWN REMOVED)	EL	15/05/08
4	WALKER STREET LEVELS LOWERED	EL	04/05/09
5	WALKER STREET CARBONWAY WIDENED	EL	28/05/09
6	ISSUED FOR CONSTRUCTION	EL	31/08/09
7	COVER SLAB ADDED OVER GAS MAIN	EL	15/09/09

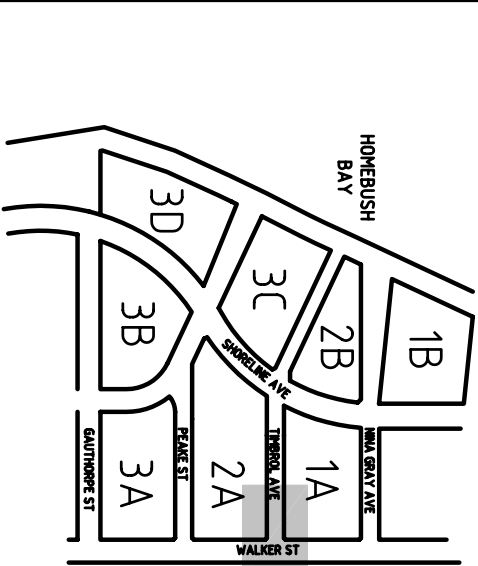

1. Do not scale off this drawing (use dimension & architectural drawings only)
2. Drawings to be read in conjunction with specification.
3. Dimensions are given in metres unless otherwise stated.
4. All dimensions shall be to the centre line of the road.
5. The information on this drawing is to be used for Walker Street works only.
Refer to other consulting drawings for internal site infrastructure works.

KEY PLAN

CLIENT

Billbergia Developments Pty Ltd

LEVEL 3, 36 BAY DRIVE, WILSONIA NSW 2170
TELEPHONE: (02) 9319 5900 FAX: (02) 9319 5900



PROJECT

WATERPOINT
RHODES STREET 1A

SITE 1A - 40 WALKER STREET
RHODES NSW 2138

DRAWING TITLE
OPEN SPACE INTERSECTION
PLAN AND KERB RETURN
DETAILS - WALKER ST
AND TIMBROL AVE

DATE DRAWN	SCALE	AS SHOWN
30.09.06	AS SHOWN	
PROJECT NUMBER	DRAWING NUMBER	ISSUE
3191		
DRAWN BY	C156-v7	7
EL		

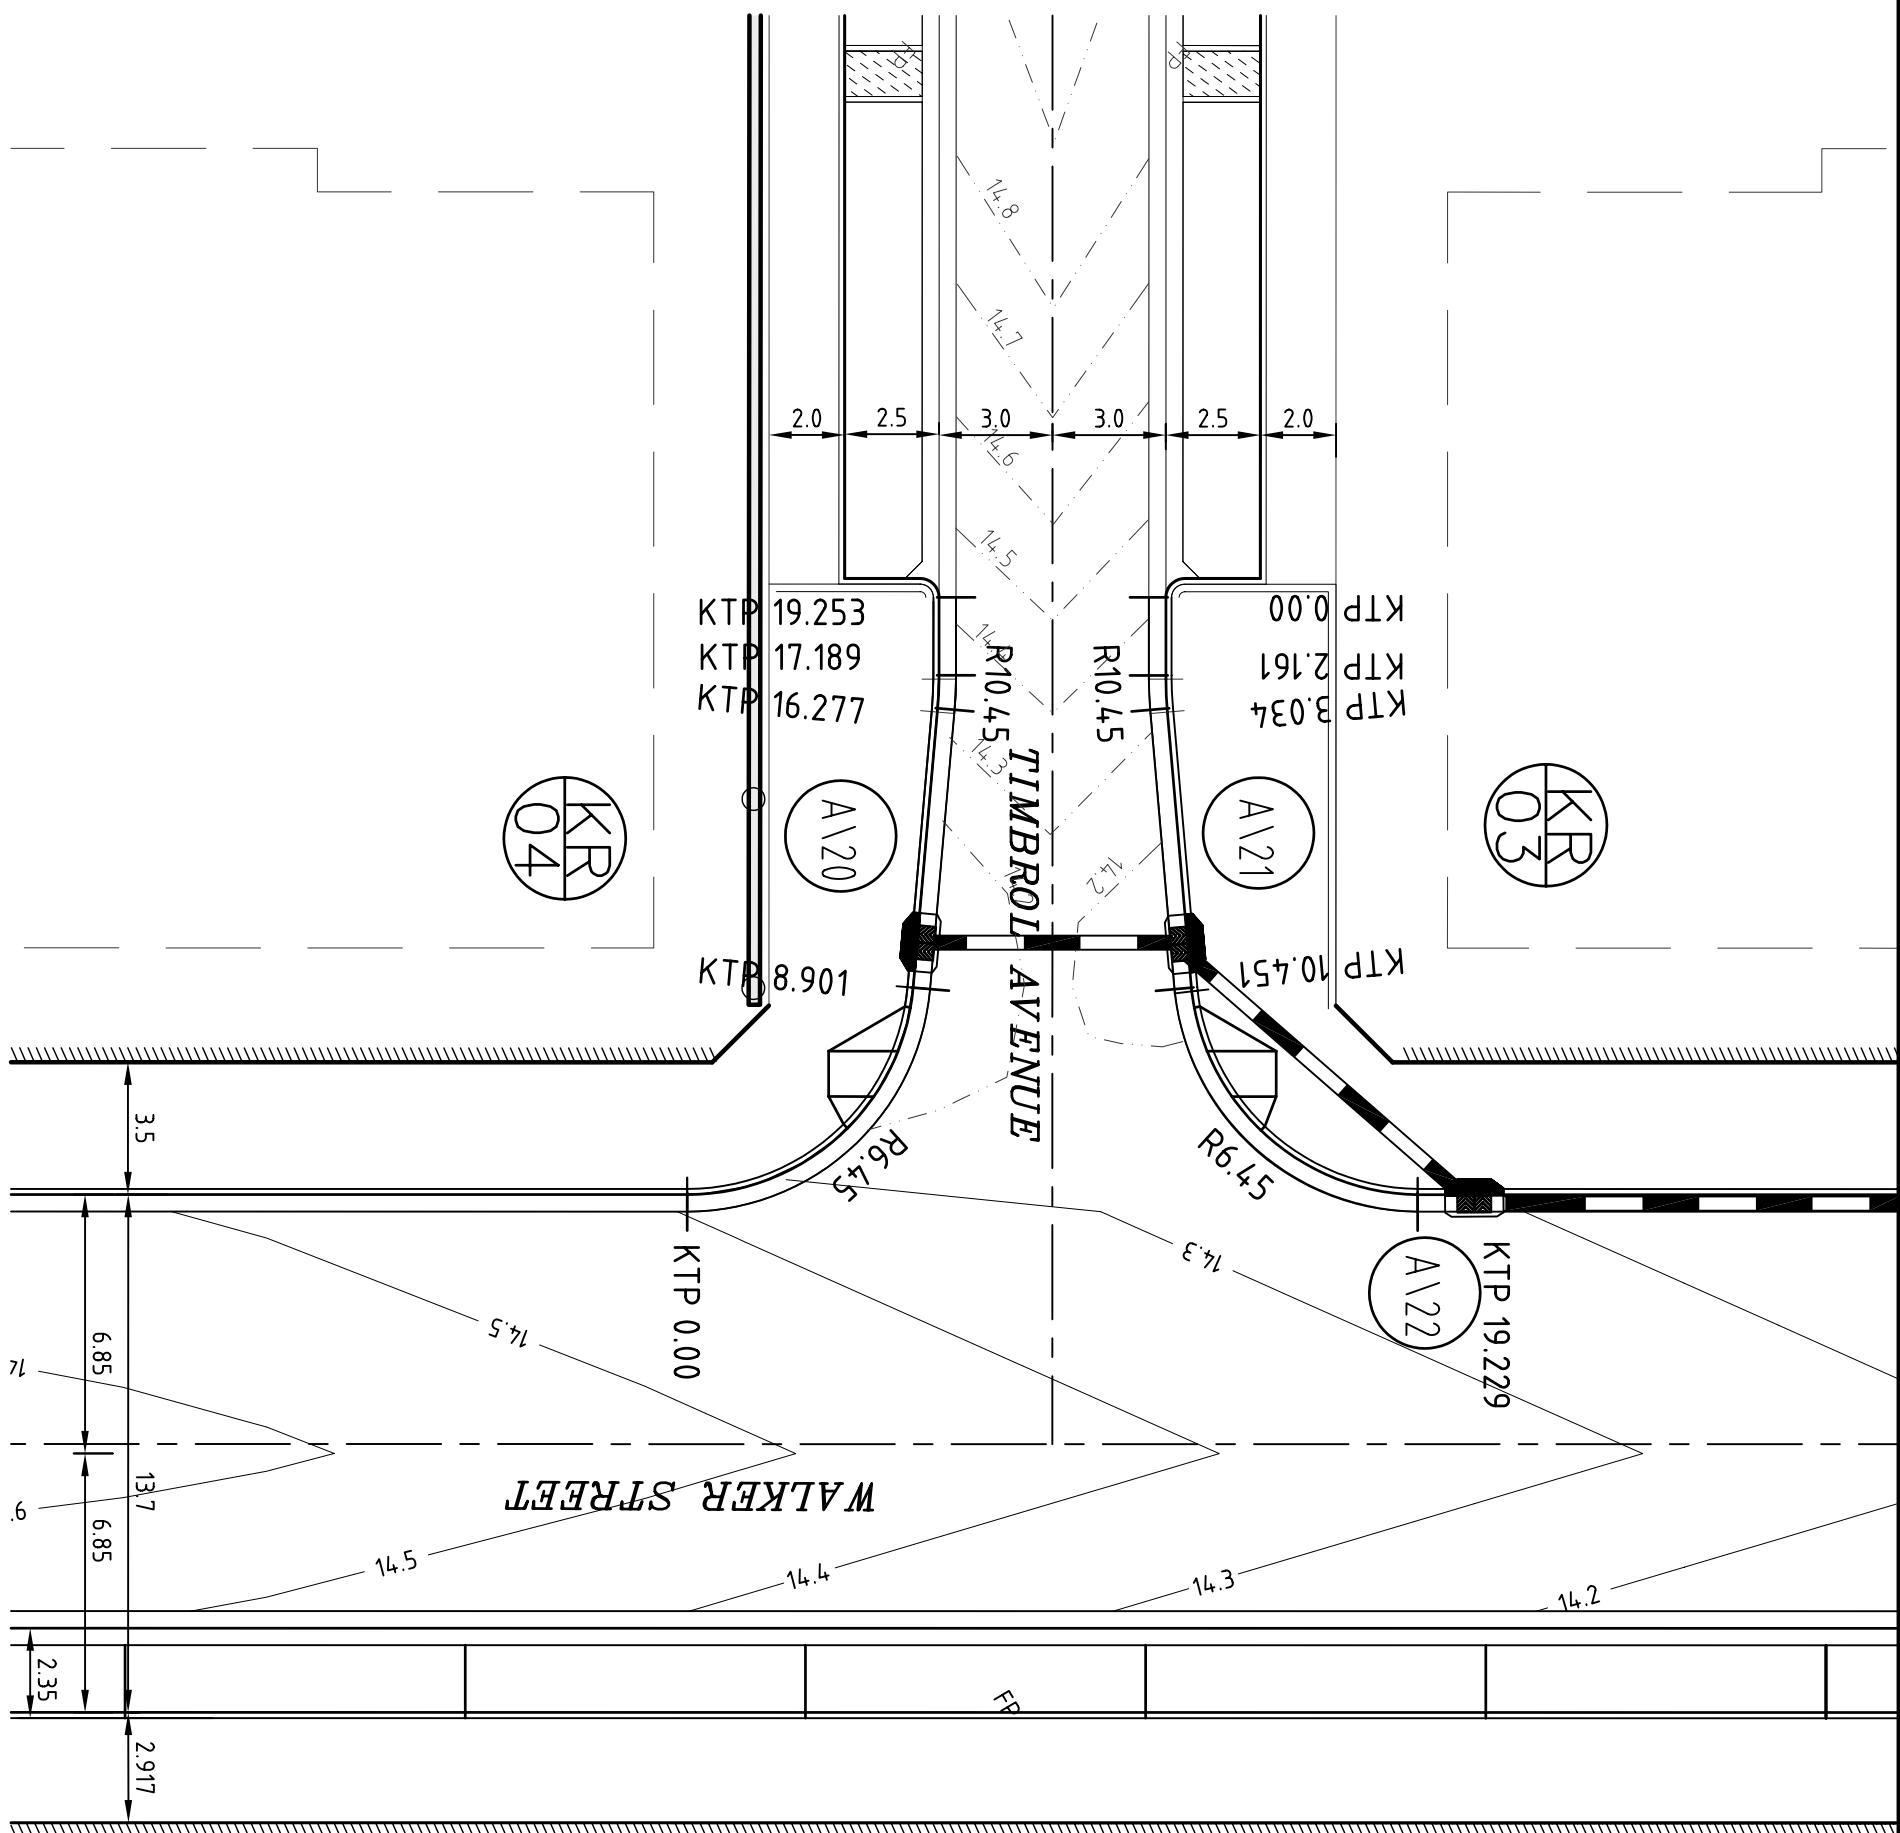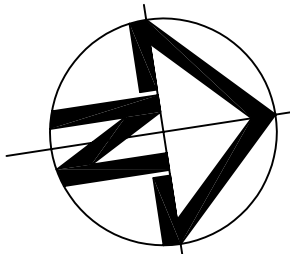


INTERSECTION PLAN - WALKER ST. AND TIMBROL AVE.

SCALE 1:200

NOTE:- KTP CHAINAGES ABOVE REFER TO FACE OF KERB


KERB RETURNS - KRO3 - CONTROL LINE DETAILS					
PT	CHAINAGE	EASTING	NORTHING	BEARING	RAD/SPIRAL TANGENT DEF ANGLE ARC LEN
IP1	0.000	323002.290	6255373.270	93.445 04°	
IP2	4.784	323006.187	6255372.863		6.450
IP3	9.568	323009.087	6255378.725	84.451 6°	5.910
					84.459 48°
					9.568

KERB RETURNS - KRO4 - CONTROL LINE DETAILS					
PT	CHAINAGE	EASTING	NORTHING	BEARING	RAD/SPIRAL TANGENT DEF ANGLE ARC LEN
IP1	0.000	323006.148	6255359.827	84.447 39°	
IP2	4.784	323007.046	6255365.468		6.450
IP3	9.568	323001.305	6255366.873	283.444 51°	5.910
					84.459 48°
					9.568

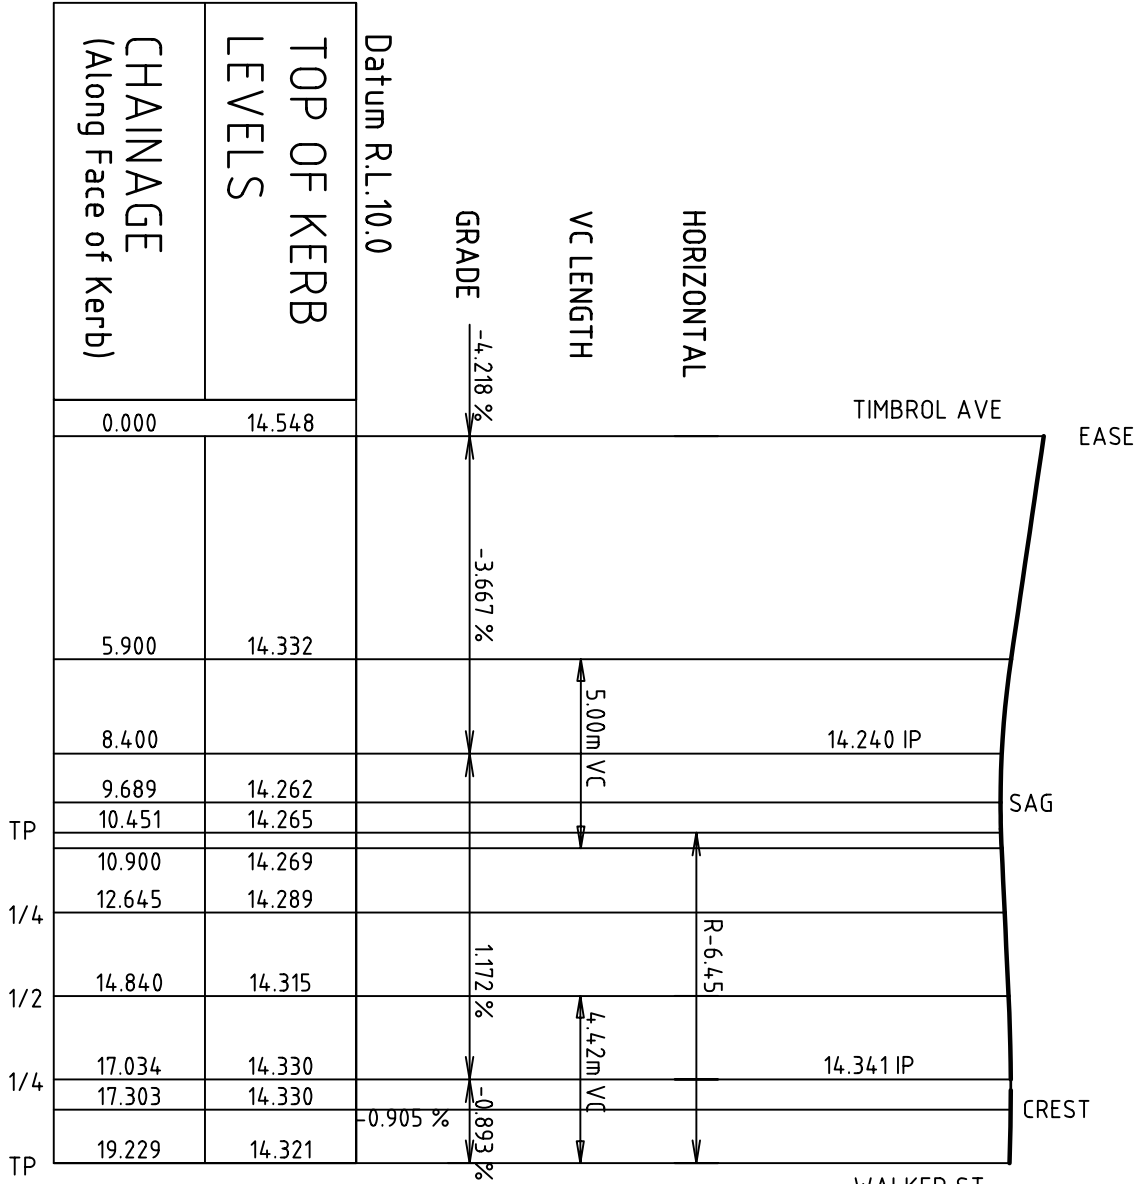


KERB RETURN PROFILE KRO3

SCALE 1:200 HORI.
1:50 VERT.

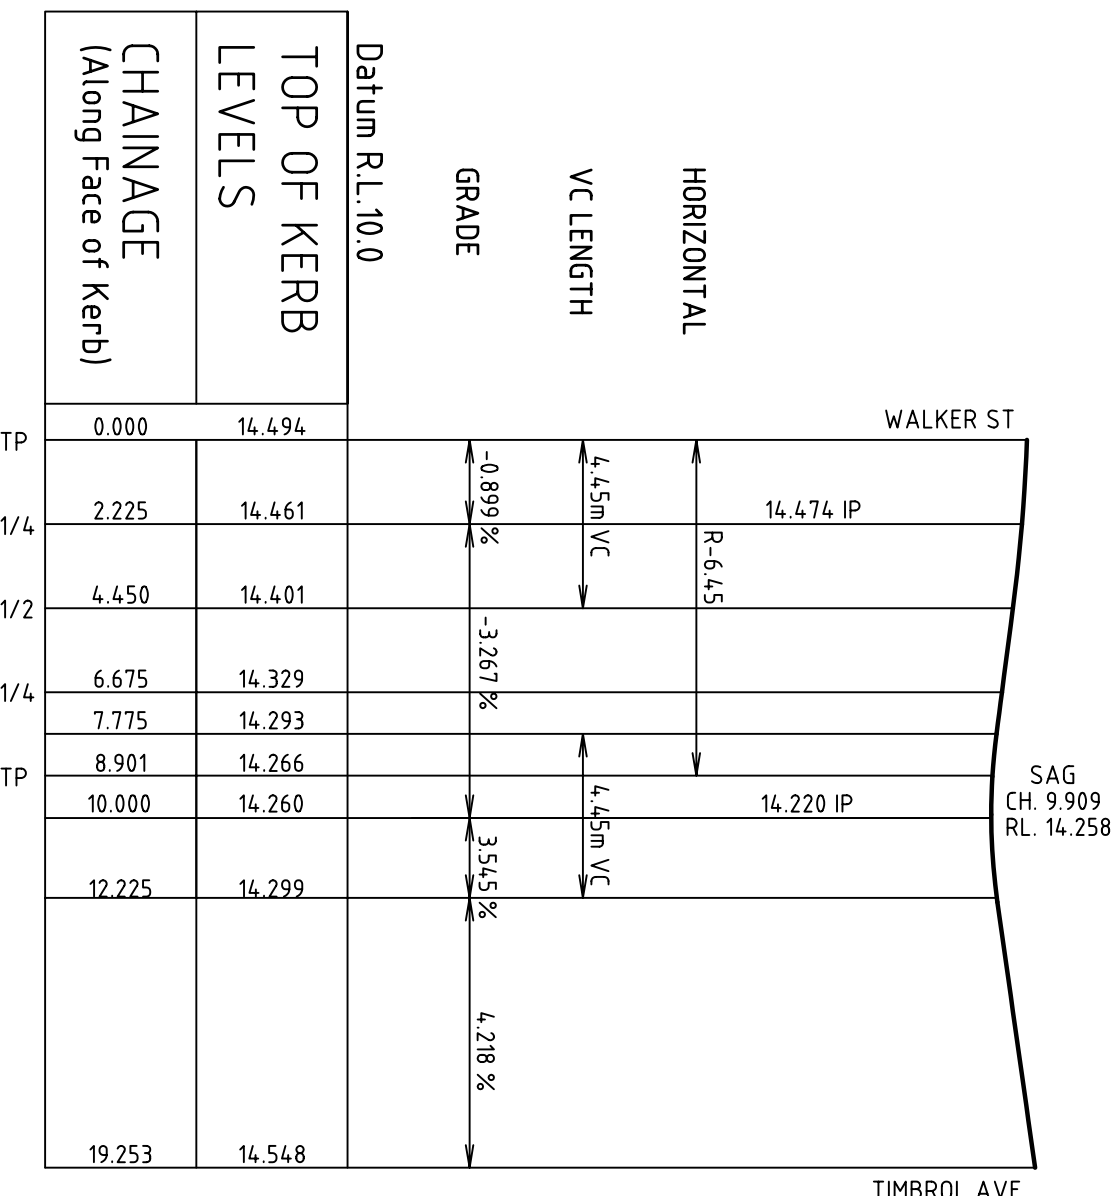

KERB RETURN PROFILE KRO4

SCALE 1:200 HORI.
1:50 VERT.

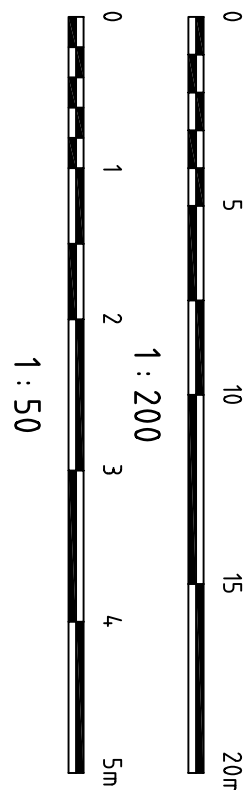

1:50