


Rev.	Date	Revision
A	12/11/2010	DA Test of Adequacy

GFA SUMMARY

	BLDG-A	BLDG-B	BLDG-C	BLDG-D	BLDG-E
	GFA RETAIL	GFA RES.	GFA RES.	GFA RETAIL	GFA RES.
BASE - 02					
BASE - 01					395
PODIUM	221	168	440	610	434
LEVEL - 01		826	631	610	783
LEVEL - 02		905	690	610	783
LEVEL - 03		905	690	610	783
LEVEL - 04		905	690	610	783
LEVEL - 05		905	690	610	824
LEVEL - 06		905	610	610	824
LEVEL - 07		742	610	610	644
LEVEL - 08		742	610	610	644
LEVEL - 09		742	610	610	635
LEVEL - 10		742	610	610	635
LEVEL - 11		742	610	610	635
LEVEL - 12		742	610	610	635
LEVEL - 13		743	610	610	635
LEVEL - 14		743	610	610	635
LEVEL - 15		743	610	610	635
LEVEL - 16		743	609	609	635
LEVEL - 17		743	609	609	635
LEVEL - 18		743	609	609	635
LEVEL - 19		744	609	609	629
LEVEL - 20		744			629
LEVEL - 21		744			629
LEVEL - 22		744			629
LEVEL - 23		744			629
LEVEL - 24		744			629
TOTAL	221	18891	3829	12196	434
					16192
					395
					3829

GFA SUMMARY
Residential GFA Available 54936 sqm
Retail GFA Minimum 1050 sqm
TOTAL GFA 55986 sqm

Residential GFA Proposed 54936 sqm
Retail GFA Proposed 1050 sqm
TOTAL GFA Proposed 55986 sqm

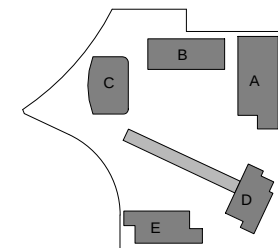

Client



Billbergia
creating communities®

Project

STAGE 2A + 3A
WALKER ST.
RHODES
for
Billbergia

Drawing Name

Area Calculations -
GFA

Date

08/12/10

Scale

1 : 500

Sheet Size

@ B1

Reg No.

JT/NH

Chk.

JP

Job No.

4410


Drawing No.

A-0221

Revision

A


SJB Architects
Level 2, 480 Crown St
Sunny Hills NSW
2010 Australia
T 61 2 9380 9911
F 61 2 9380 9922
www.sjb.com.au
Nominated Architects
Adam Haddow 7188
John Pradel 7004

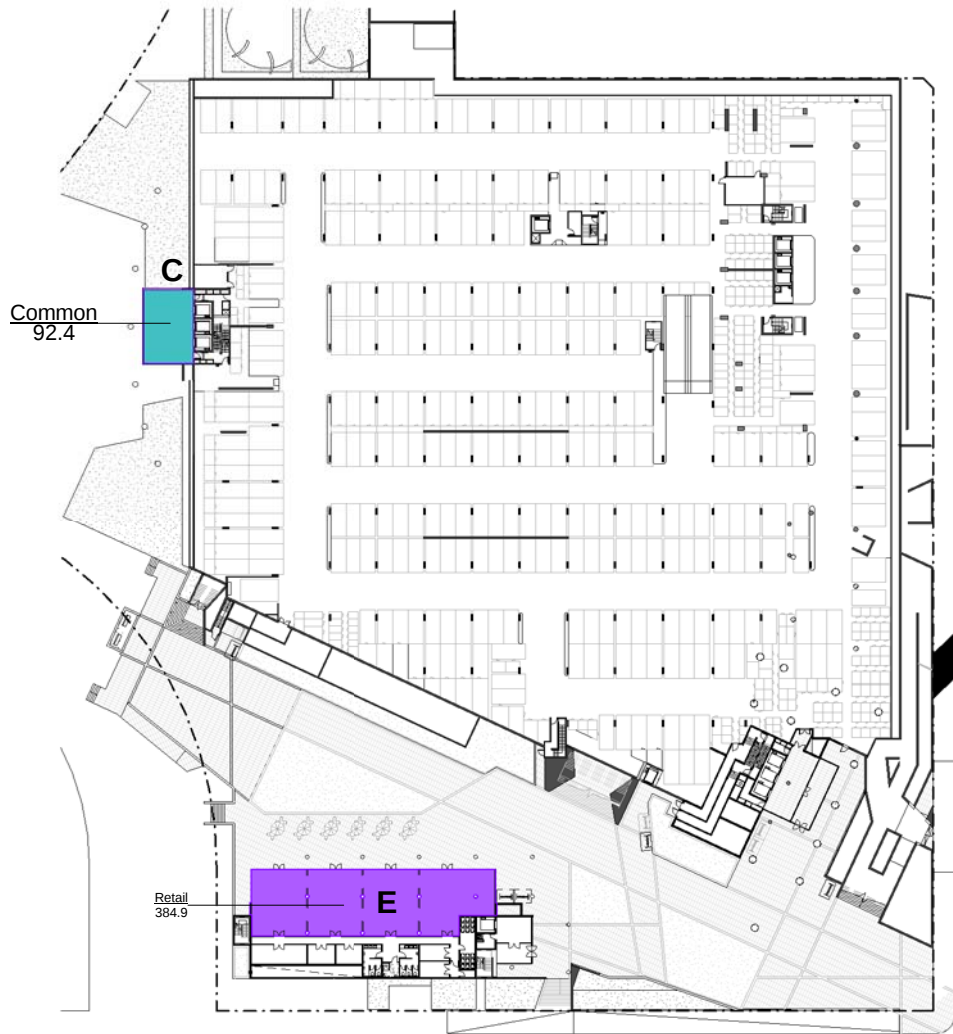


BASEMENT 1



PODIUM

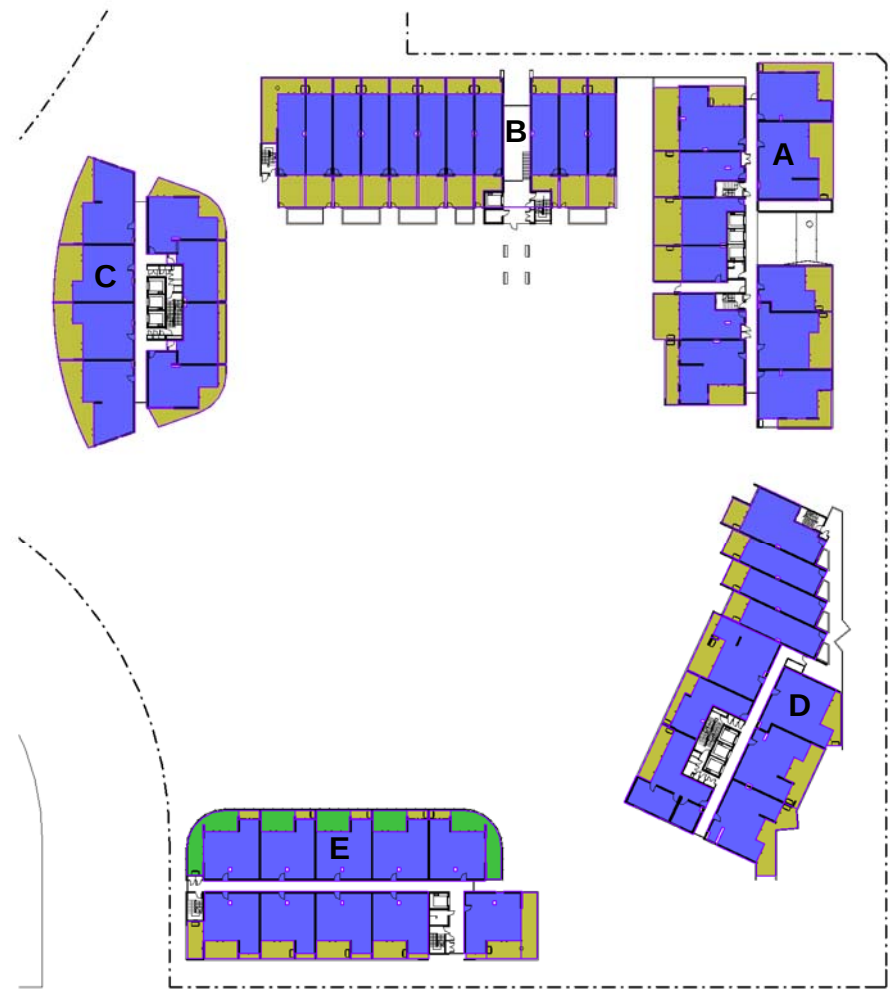

LEVEL 1

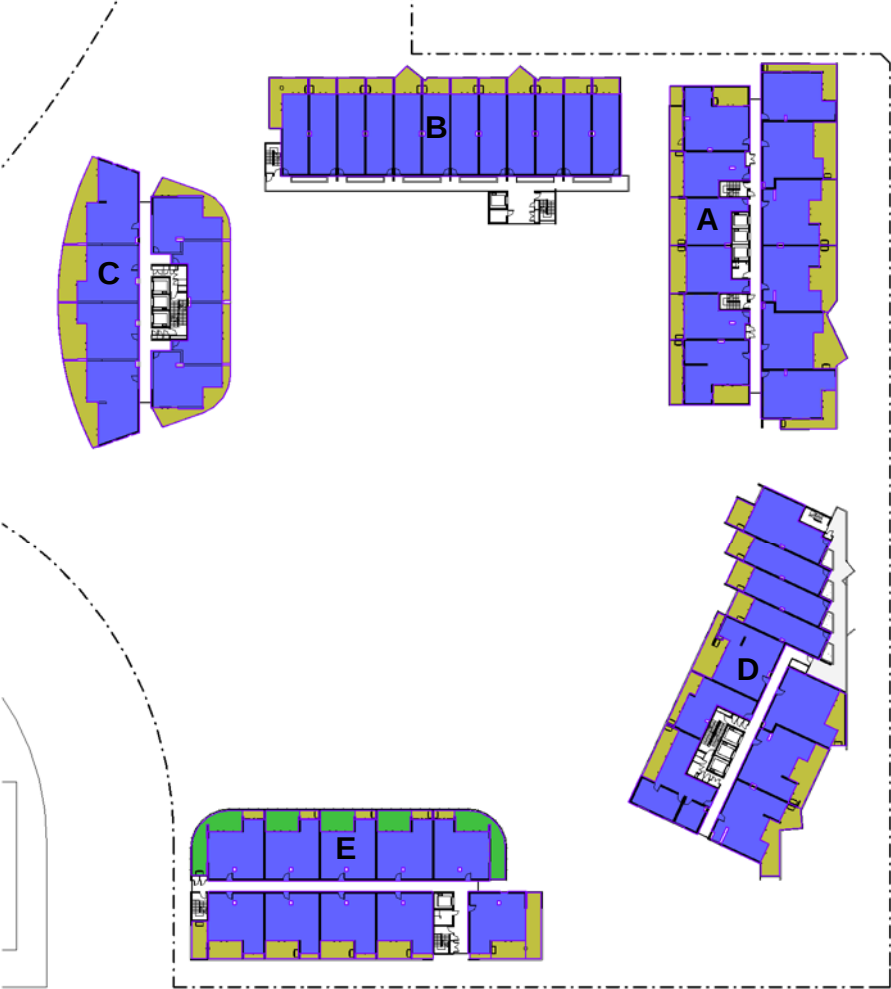

LEVEL 2-4