


Rev.	Date	Revision
A	12/11/2010	DA Test of Adequacy

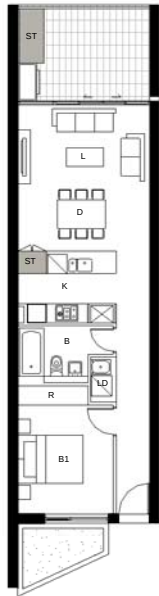

11 DETAIL PLAN
BLDG D - Apartment Type 11
1 BED - 54sqm Storage - 3.5cbm

D.19.04	D.22.04
D.19.05	D.22.05
D.20.04	D.23.04
D.20.05	D.23.05
D.21.04	D.24.04
D.21.05	D.24.05

D.4.04	D.6.03
D.4.05	D.6.04
D.5.03	D.6.05
D.5.04	
D.5.05	




12 DETAIL PLAN
BLDG D - Apartment Type 12
1 BED - 52sqm Storage - 3cbm

D.19.01	D.22.01
D.19.08	D.22.08
D.20.01	D.23.01
D.20.06	D.23.06
D.21.01	D.24.01
D.21.08	D.24.08



1 DETAIL PLAN
BLDG D - Apartment Type 1
2 BED - 98sqm Storage 4.5cbm(Includes Media Room)

D.1.10
D.2.10
D.3.10
D.4.10

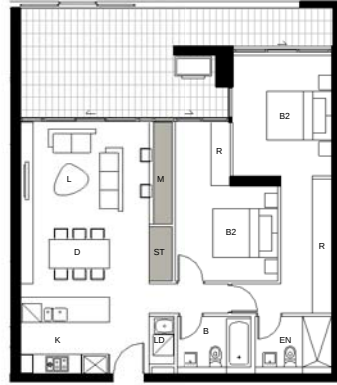


2 DETAIL PLAN
BLDG D - Apartment Type 2
2 BED - 84sqm Storage - 5cbm(Includes Media Room)

D.1.02
D.2.02
D.3.02
D.4.02
D.5.02
D.6.02

3 DETAIL PLAN
BLDG D - Apartment Type 3
1 BED - 53sqm Storage 3cbm(1.7 Indoors + 1.3 Outdoors)

D.1.03	D.2.05	D.4.04	D.6.03
D.1.04	D.3.03	D.4.05	D.6.04
D.1.05	D.3.04	D.5.03	
D.2.03	D.3.05	D.5.04	
D.2.04	D.4.03	D.5.05	

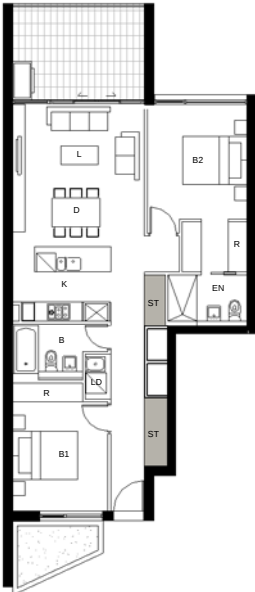

4 DETAIL PLAN
BLDG D - Apartment Type 4
2 BED - 79sqm Storage 6.3cbm

D.1.06	D.4.06
D.2.06	D.5.06
D.3.06	D.6.06



5 DETAIL PLAN
BLDG D - Apartment Type 5
2 BED - 82sqm Storage - 7cbm

D.1.09
D.2.09
D.3.09
D.4.09
D.5.09




6 DETAIL PLAN
BLDG D - Apartment Type 6
2 BED - 79sqm Storage - 7cbm(Includes Media Room)

D.1.08	D.7.05	D.11.05	D.15.05
D.2.08	D.8.04	D.12.04	D.16.04
D.3.08	D.8.05	D.12.05	D.16.05
D.4.08	D.9.04	D.13.04	D.17.04
D.5.08	D.9.05	D.13.05	D.17.05
D.6.08	D.10.04	D.14.04	D.18.04
D.6.09	D.10.05	D.14.05	D.18.05
D.7.04	D.11.04	D.15.04	



7 DETAIL PLAN
BLDG D - Apartment Type 7
2 BED - 77sqm Storage - 3.5cbm


D.9.03	D.14.03
D.10.03	D.15.03
D.11.03	D.16.03
D.12.03	D.17.03
D.13.03	D.18.03

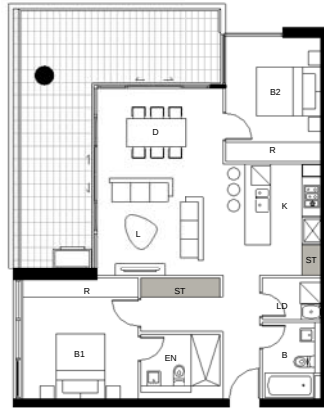

8 DETAIL PLAN
BLDG D - Apartment Type 8
2 BED - 84sqm Storage - 4cbm

D.7.07	D.14.07	D.21.07
D.8.07	D.15.07	D.22.07
D.9.07	D.16.07	D.23.07
D.10.07	D.17.07	D.24.07
D.11.07	D.18.07	
D.12.07	D.19.07	
D.13.07	D.20.07	

NOTE
REFER TO SHEET A234
FOR ADAPTABLE LAYOUTS

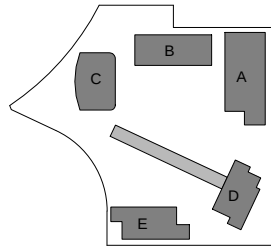

Client



Billbergia
creating communities®

Project
**STAGE 2A + 3A
WALKER ST.
RHODES
for Billbergia**

Drawing Name

**Apartment Typologies
Bldg D & E**

Date: 08/12/10 Scale: 1 : 100 Sheet Size: @ B1

Reg No. Drawn: DP/NH Chk. JP

Job No. Drawing No. Revision

4410 A-0233 A

SJB Architects
Level 2, 480 Crown St
Surry Hills NSW
2010 Australia
T 61 2 9380 9911
F 61 2 9380 9922
www.sjb.com.au

Nominated Architects
Adam Haddow 7188
John Pradel 7004



9 DETAIL PLAN
BLDG D - Apartment Type 9
2 BED - 81sqm Storage - 4cbm

D.5.10	D.10.06	D.15.06
D.6.10	D.11.06	D.16.06
D.7.06	D.12.06	D.17.06
D.8.06	D.13.06	D.18.06
D.9.06	D.14.06	



10 DETAIL PLAN
BLDG D - Apartment Type 10
3 BED - 106sqm Storage - 5cbm

D.19.06	D.22.06
D.20.06	D.23.06
D.21.06	D.24.06




13 DETAIL PLAN
BLDG D - Apartment Type 13
3 BED - 102sqm Storage - 5cbm

D.19.03	D.22.03
D.20.03	D.23.03
D.21.03	D.24.03



16 DETAIL PLAN
BLDG D - Apartment Type 14
3 BED - 197sqm Storage - 8cbm(Includes Media Room)

D.5.11
D.6.11

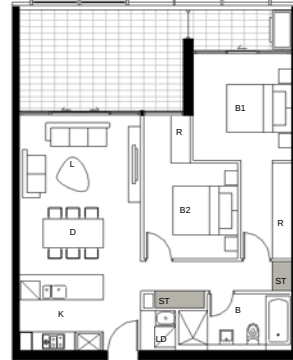

15 DETAIL PLAN
BLDG E - Apartment Type 1
2 BED - 71sqm Storage - 4cbm

E.1.01	E.1.09	E.2.06	E.3.04	E.4.01	E.4.08	E.P.O.04
E.1.02	E.1.10	E.2.07	E.3.05	E.4.02	E.4.09	E.P.O.05
E.1.03	E.2.01	E.2.08	E.3.06	E.4.03	E.4.10	E.P.O.06
E.1.04	E.2.02	E.2.09	E.3.06	E.4.04	E.P.O.01	E.P.O.07
E.1.05	E.2.03	E.2.10	E.3.07	E.4.05	E.P.O.02	E.P.O.08
E.1.06	E.2.04	E.3.01	E.3.08	E.4.06	E.P.O.03	E.P.O.09
E.1.07	E.2.05	E.3.02	E.3.09	E.4.07	E.P.O.04	E.P.O.10
E.1.08	E.2.06	E.3.03	E.3.10			

