

FURNITURE



Concrete block bench seating
Street bins & bench seats to match Rhodes

WALLS



Concrete Blade walls
Coreten Steel walls to turf edges
Rendered blockwork planter to podium planters

FURNITURE




Bike racks
Post top lighting to match Rhodes

STEPS



In situ step

PAVING

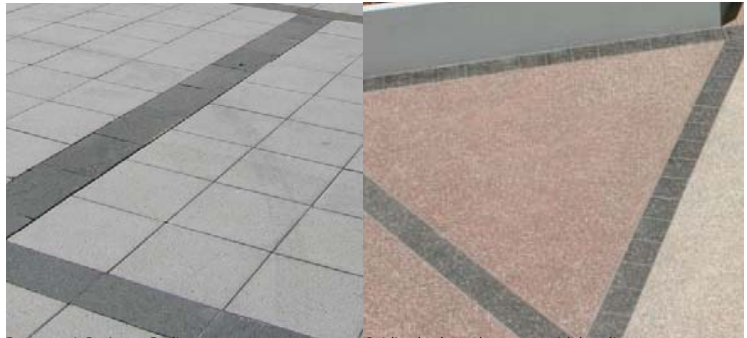


Precast unit Paving to Podium.
Oxidised coloured concrete with banding.

PLANTING



Lophostemon confertus - Brush Box
Lagerstromia indica - Crepe Myrtle
Pistacia chinensis - Pistachio
Waterhousia floribunda - Weeping Lillypilly
Brachychiton acerifolius - Illawarra Flame Tree

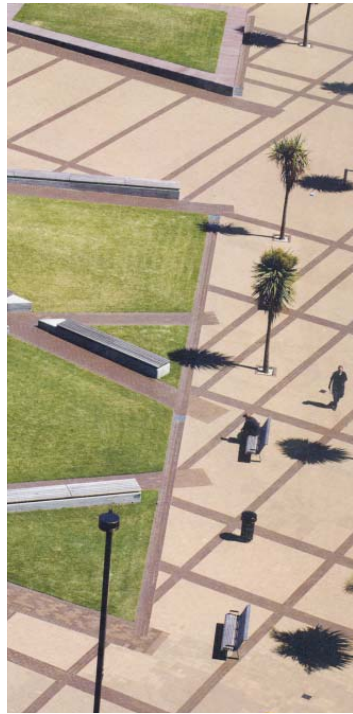

Passive Recreation Lawn Areas



Mixed Shrub and Grasses planting beds



Mixed Groundcover planting beds



SITE IMAGE
Landscape Architects

Stage 2A + 3A - Walker St, Rhodes

DESIGN IMAGES

DRAWING NO: C501
ISSUE: B
DATE: 16.11.2010

CLIENT: SJB Architects
ARCHITECT: SJB Architects
SI JOB NO:

Billbergia
SS10-2255