



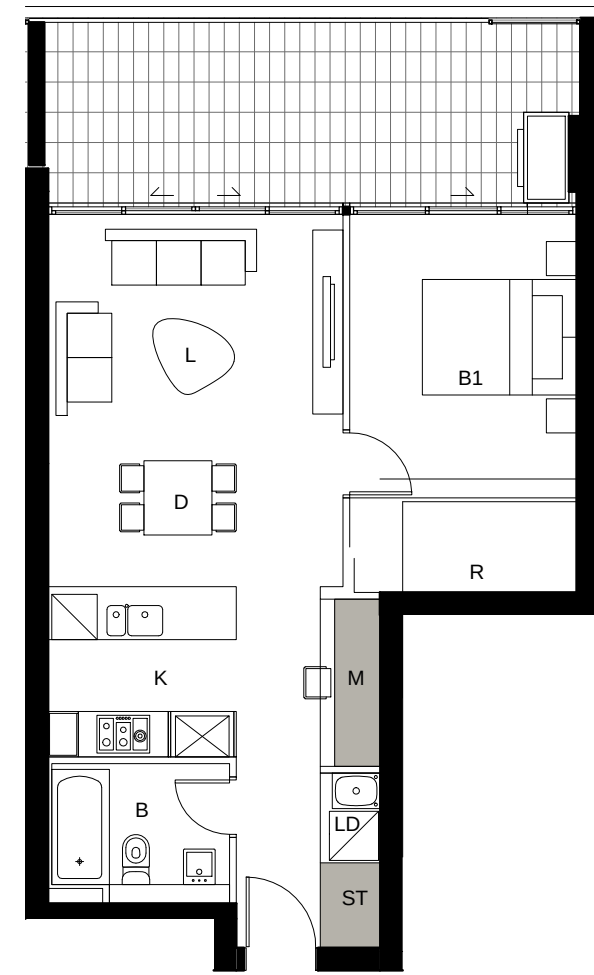


1 DETAIL PLAN
BLDG A - Apartment Type 2
1 BED - 55sqm Storage - 3cbm(Includes Media Room)

A.13.02	A.18.09	A.23.09
A.14.02	A.19.02	A.24.02
A.15.02	A.19.09	A.24.09
A.16.02	A.21.02	
A.16.09	A.21.09	
A.17.02	A.22.02	
A.17.09	A.22.09	
A.18.02	A.23.02	

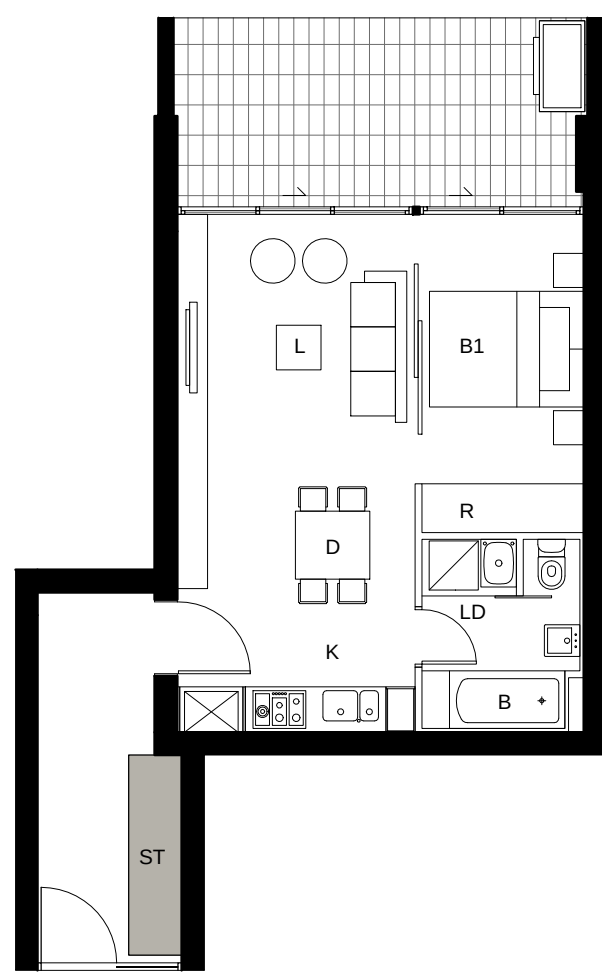


2 DETAIL PLAN
BLDG A - Apartment Type 3
1 BED - 55sqm Storage - 5cbm

A.1.12

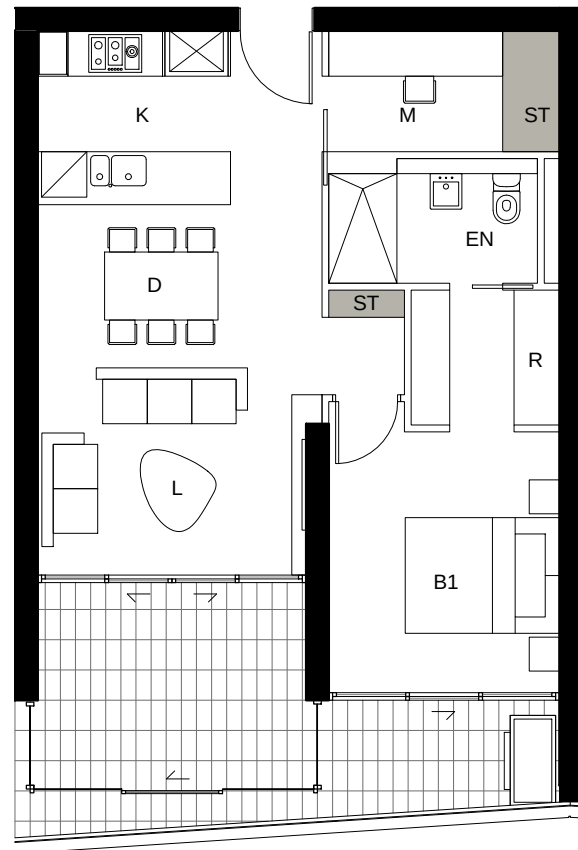


3 DETAIL PLAN
BLDG A - Apartment Type 9
1 BED - 54sqm Storage - 3.5cbm

A.19.05	A.21.06
A.19.06	A.22.05
A.20.05	A.22.06
A.20.06	A.23.05
A.21.05	A.23.06
A.21.06	A.24.05
A.21.06	A.24.06

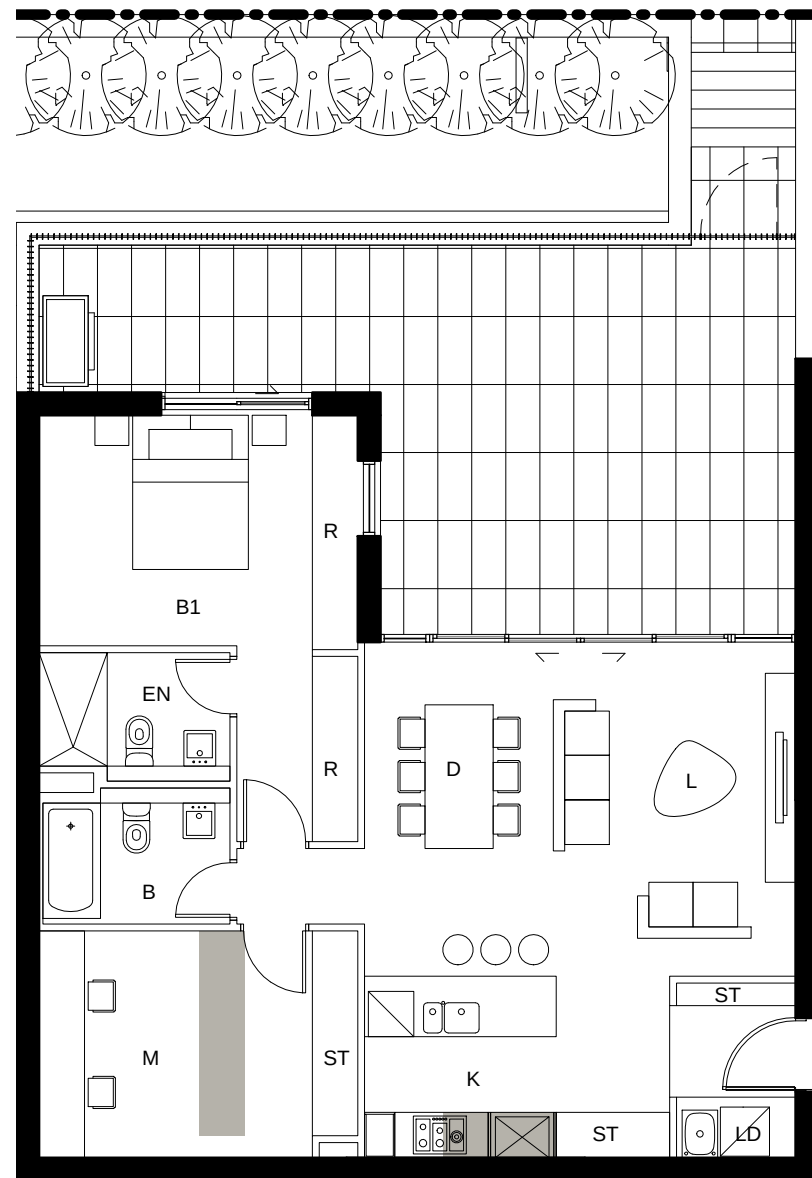

4 DETAIL PLAN
BLDG A - Apartment Type 10
2 BED - 80sqm Storage - 10cbm

A.PO.01

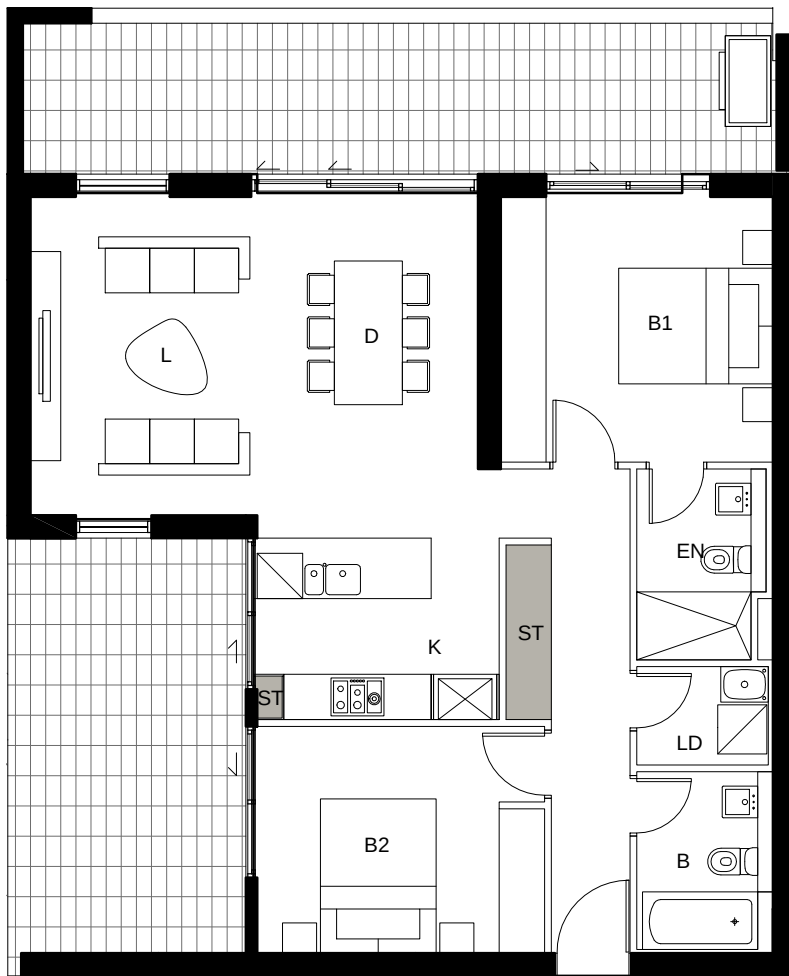


5 DETAIL PLAN
BLDG A - Apartment Type 1
2 BED - 80sqm Storage - 2cbm

A.1.10	A.09.08	A.17.08
A.2.10	A.10.08	A.18.08
A.3.10	A.11.08	A.19.08
A.4.10	A.12.08	A.20.08
A.5.10	A.13.08	A.21.08
A.6.10	A.14.08	A.22.08
A.7.08	A.15.08	A.23.08
A.08.08	A.16.08	A.24.08




6 DETAIL PLAN
BLDG A - Apartment Type 4
2 BED - 81sqm Storage - 4.8cbm(Includes Media Room)

A.1.03	A.10.03	A.18.03	D.9.02	D.17.02
A.2.03	A.11.03	A.19.03	D.10.02	D.18.02
A.3.03	A.12.03	A.21.03	D.11.02	D.19.02
A.4.03	A.13.03	A.22.03	D.12.02	D.20.02
A.5.03	A.14.03	A.23.03	D.13.02	D.21.02
A.6.03	A.15.03	A.24.03	D.14.02	D.22.02
A.7.03	A.16.03	D.7.02	D.15.02	D.23.02
A.08.03	A.17.03	D.8.02	D.16.02	D.24.02
A.09.03				

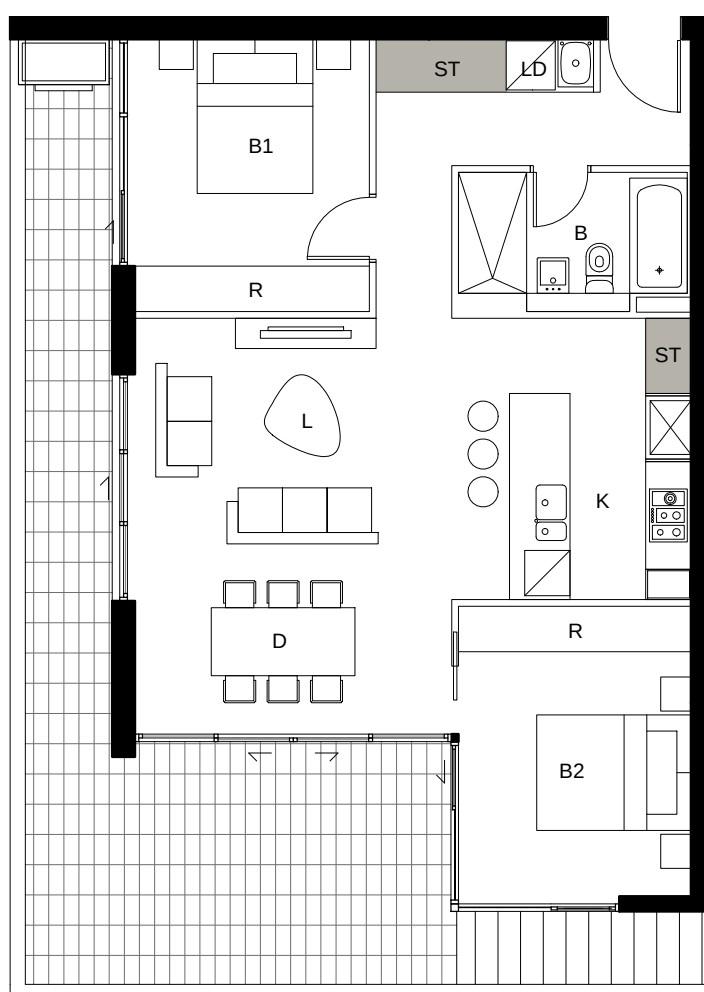

7 DETAIL PLAN
BLDG A - Apartment Type 5
2 BED - 74sqm Storage - 4.8cbm

A.1.09	A.4.09
A.2.04	A.5.04
A.2.09	A.5.09
A.3.04	A.6.04
A.3.09	A.6.09
A.4.04	

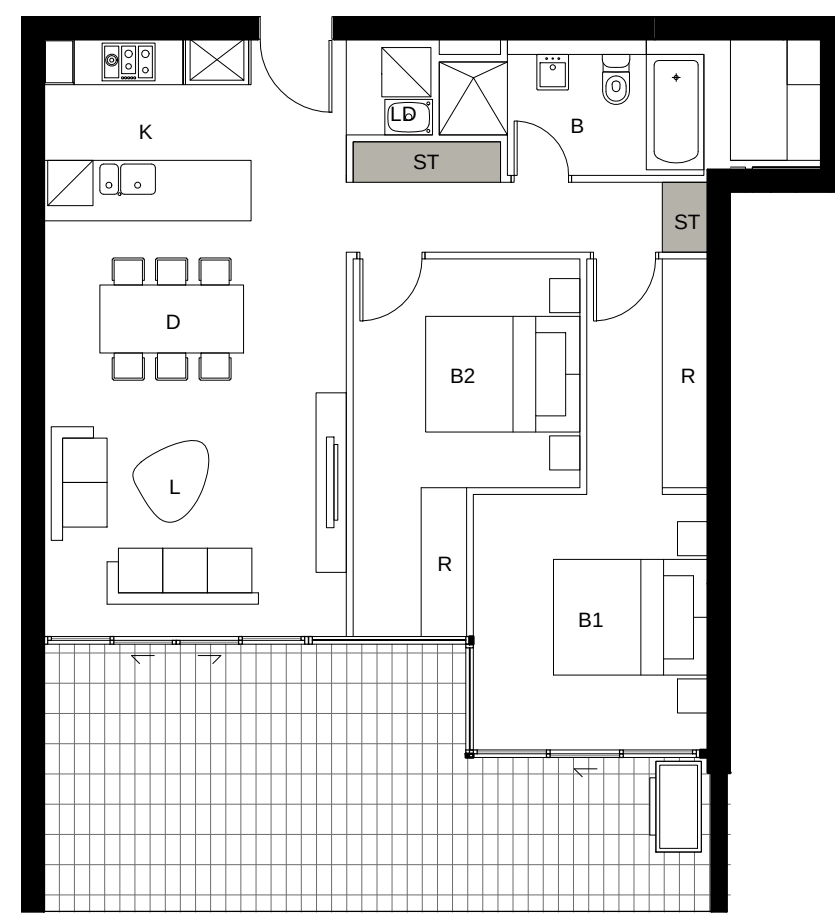

8 DETAIL PLAN
BLDG A - Apartment Type 6
2 BED - 77sqm Storage 6.3cbm


A.1.08	A.5.08	A.09.04	A.12.07	A.16.04
A.2.05	A.6.05	A.09.07	A.13.04	A.16.07
A.2.08	A.6.08	A.10.04	A.13.07	A.17.04
A.3.05	A.7.04	A.10.07	A.14.04	A.17.07
A.3.08	A.7.07	A.11.04	A.14.07	A.18.04
A.4.05	A.08.04	A.11.07	A.15.04	A.18.07
A.4.08	A.08.07	A.12.04	A.15.07	
A.5.05				



9 DETAIL PLAN
BLDG A - Apartment Type 7
2 BED - 79sqm Storage 7cbm


A.6.06	A.09.06	A.13.05	A.16.05
A.6.07	A.10.05	A.13.06	A.16.06
A.7.05	A.10.06	A.14.05	A.17.05
A.7.06	A.11.05	A.14.06	A.17.06
A.08.05	A.11.06	A.15.05	A.18.05
A.08.06	A.12.05	A.15.06	A.18.06
A.09.05	A.12.06		

NOTE
REFER TO SHEET A234
FOR ADAPTABLE LAYOUTS

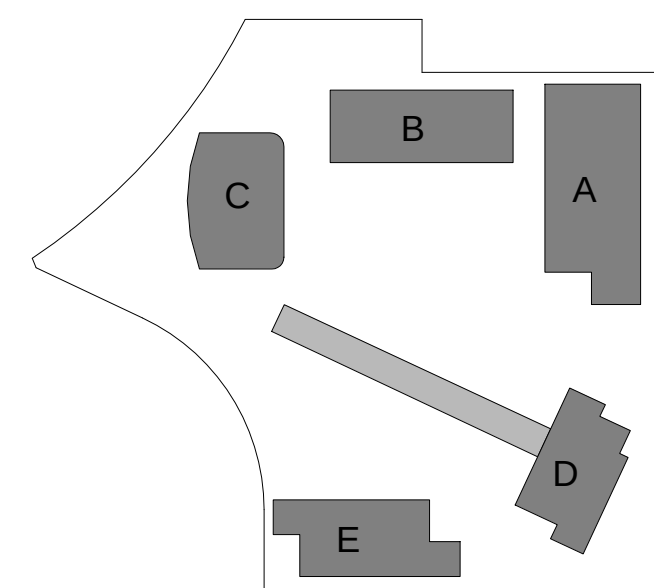


11 DETAIL PLAN
BLDG A - Apartment Type 8
3 BED - 101sqm Storage 5cbm

A.19.04	A.22.04
A.19.07	A.22.07
A.20.04	A.23.04
A.20.07	A.23.07
A.21.04	A.24.04
A.21.07	A.24.07

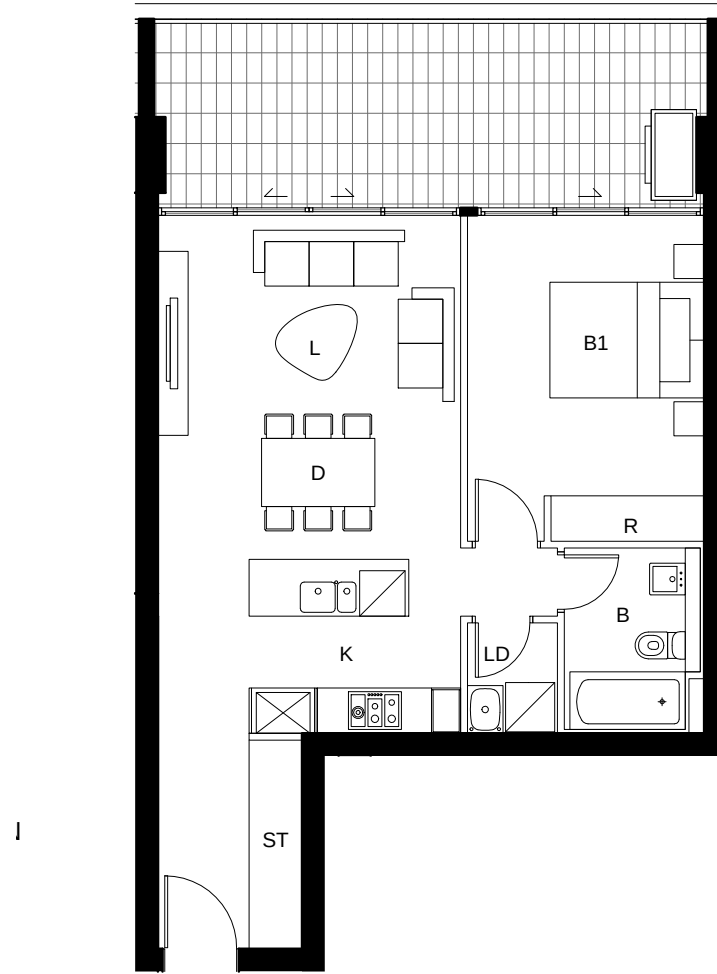

12 DETAIL PLAN
BLDG A - Apartment Type 12
1 BED - 55sqm Storage - 5cbm

A.1.01	A.5.12	A.09.10	A.13.10	A.17.10	A.21.10
A.2.01	A.6.01	A.10.01	A.14.01	A.18.01	A.22.01
A.2.12	A.6.12	A.10.10	A.14.10	A.18.10	A.22.10
A.3.01	A.7.01	A.11.01	A.15.01	A.19.01	A.23.01
A.3.12	A.7.10	A.11.10	A.15.10	A.19.10	A.23.10
A.4.01	A.08.01	A.12.01	A.16.01	A.20.01	A.24.01
A.4.12	A.08.10	A.12.10	A.16.10	A.20.10	A.24.10
A.5.01	A.09.01	A.13.01	A.17.01	A.21.01	

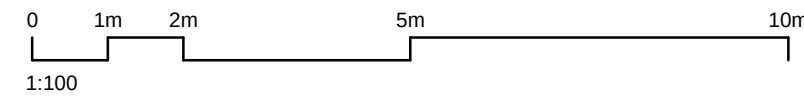

Client


Billbergia
creating communities®

Project
**STAGE 2A + 3A
WALKER ST.
RHODES
for
Billbergia Developments**

Drawing Name
**Apartment Typologies
Bldg A**

Date
08/12/10

Scale
1 : 100

Sheet Size
@ B1

Reg No.
DP/NH

Chk.
JP

Job No.
4410

Drawing No.
A-0231

Revision
A-1

SJB Architects
Level 2, 490 Crown St
Sunny Hills NSW
2010 Australia
T 61 2 9380 9911
F 61 2 9380 9922
www.sjb.com.au
Nominat Architects
Adam Haddow 7188
John Pradel 7004

