


In accepting and utilising this document the recipient agrees that SJB Architecture (NSW) Pty. Ltd. ACN 081 094 724 T/A SJB Architects retain all common law, statutory law and other rights including copyright and intellectual property rights. The recipient agrees not to use this document for any purpose other than its intended use; to waive all claims against SJB Architects resulting from unauthorised changes; or to reuse the document on other projects without the prior written consent of SJB Architects. Under no circumstances shall transfer of this document be deemed a sale. SJB Architects makes no warranties of fitness for any purpose.


The Builder/Contractor shall verify job dimensions prior to any work commencing. Figured dimensions shall take precedence over scaled work.

Rev.	Date	Revision
A	12/11/2010	DA Test of Adequacy
A-1	22/02/2011	Preferred Project

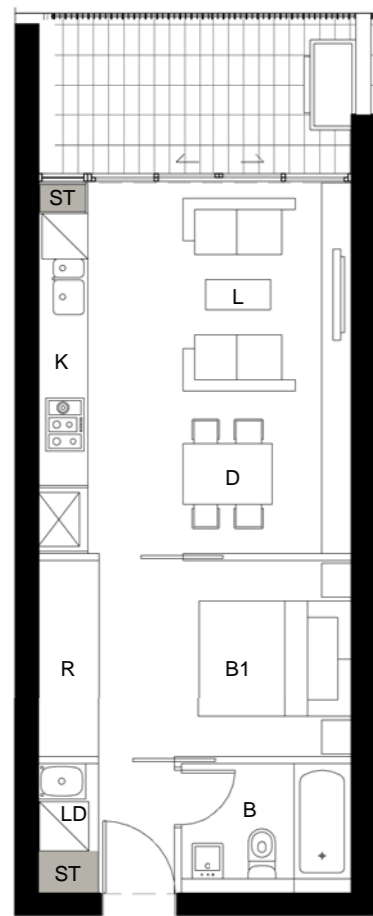


1 DETAIL PLAN
A-0601 BLDG B - Apartment Type 2
1 BED - 39sqm Storage - 1.7cbm

B.PO.05

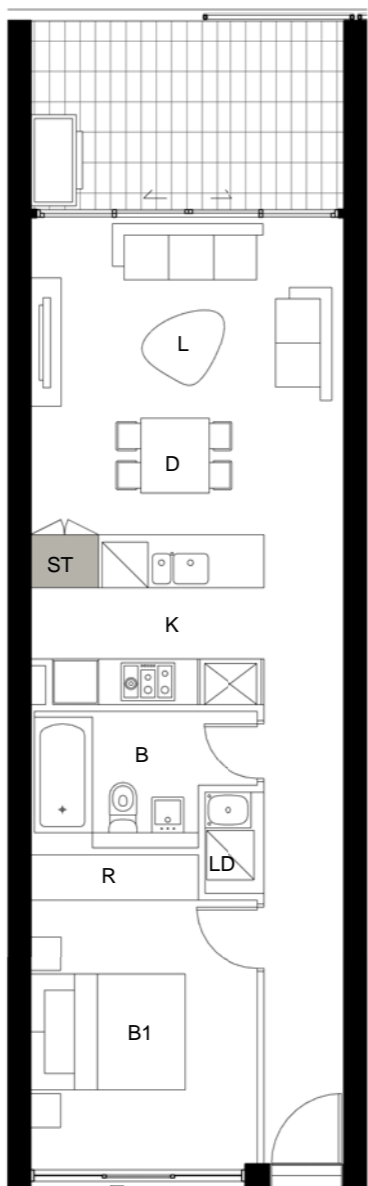

2 DETAIL PLAN
BLDG B - Apartment Type 3
1 BED - 52sqm Storage - 1.7cbm

B.1.01	B.1.11	B.2.10	B.3.08	B.4.06	B.5.04
B.1.02	B.2.01	B.2.11	B.3.09	B.4.07	B.5.05
B.1.03	B.2.02	B.2.12	B.3.10	B.4.08	B.5.06
B.1.04	B.2.03	B.3.01	B.3.11	B.4.09	B.5.07
B.1.05	B.2.04	B.3.02	B.3.12	B.4.10	B.5.08
B.1.06	B.2.05	B.3.03	B.4.01	B.4.11	B.5.09
B.1.07	B.2.06	B.3.04	B.4.02	B.4.12	B.5.10
B.1.08	B.2.07	B.3.05	B.4.03	B.5.01	B.5.11
B.1.09	B.2.08	B.3.06	B.4.04	B.5.02	B.5.12
B.1.10	B.2.09	B.3.07	B.4.05	B.5.03	

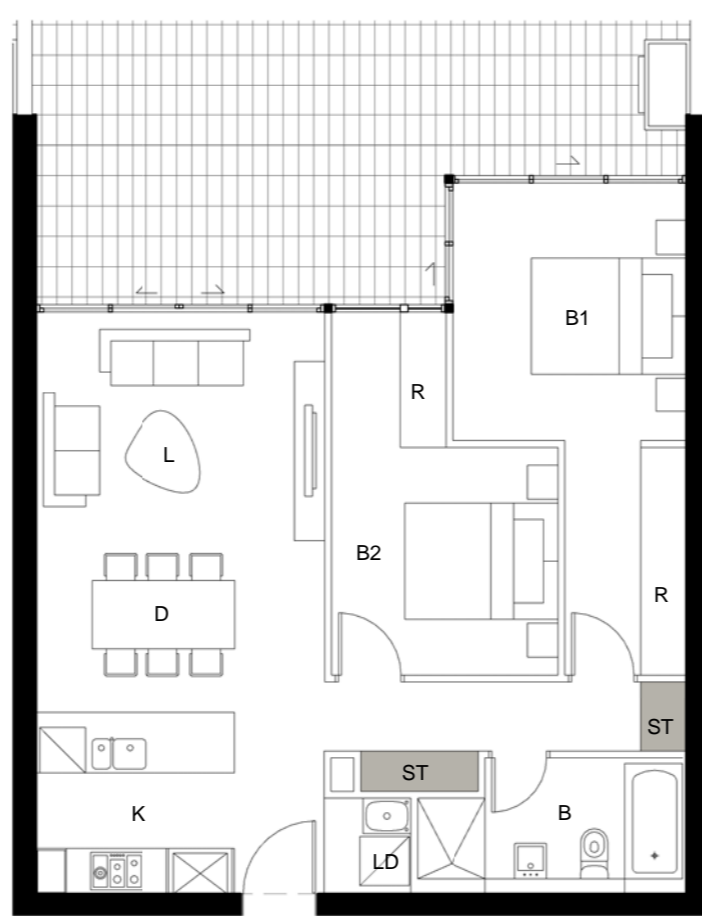


3 DETAIL PLAN
A-0601 BLDG B - Apartment Type 1
2 BED - 71sqm Storage - 4cbm

B.PO.01
B.PO.02
B.PO.3
B.PO.4
B.PO.6




4 DETAIL PLAN
BLDG C - Apartment Type 5
1 BED - 60sqm Storage - 3.9cbm(media area)

C.17.03
C.17.03
C.17.06
C.18.03
C.18.06
C.19.03
C.19.06

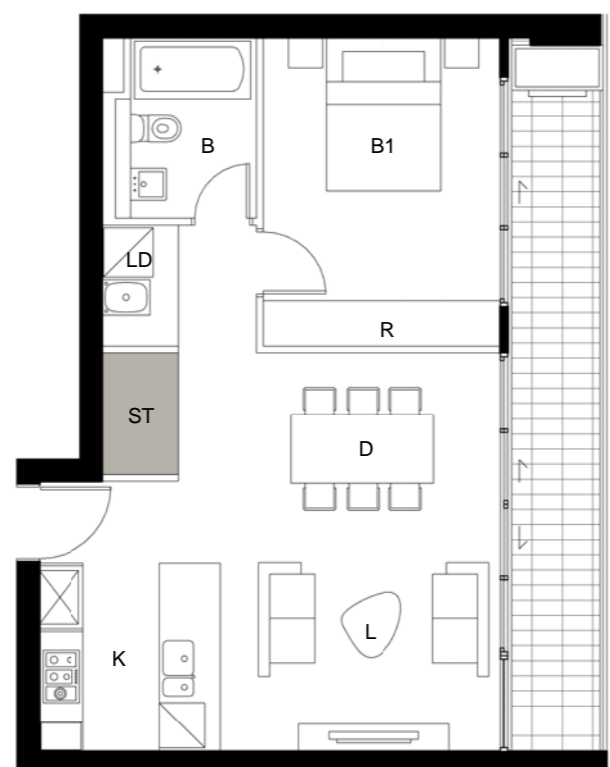


5 DETAIL PLAN
BLDG C - Apartment Type 4
1 BED - 53sqm Storage - 3.5cbm

C.16.01
C.16.08
C.17.01
C.17.08
C.18.01
C.18.08
C.19.01
C.19.08
C.PO.01
C.PO.08

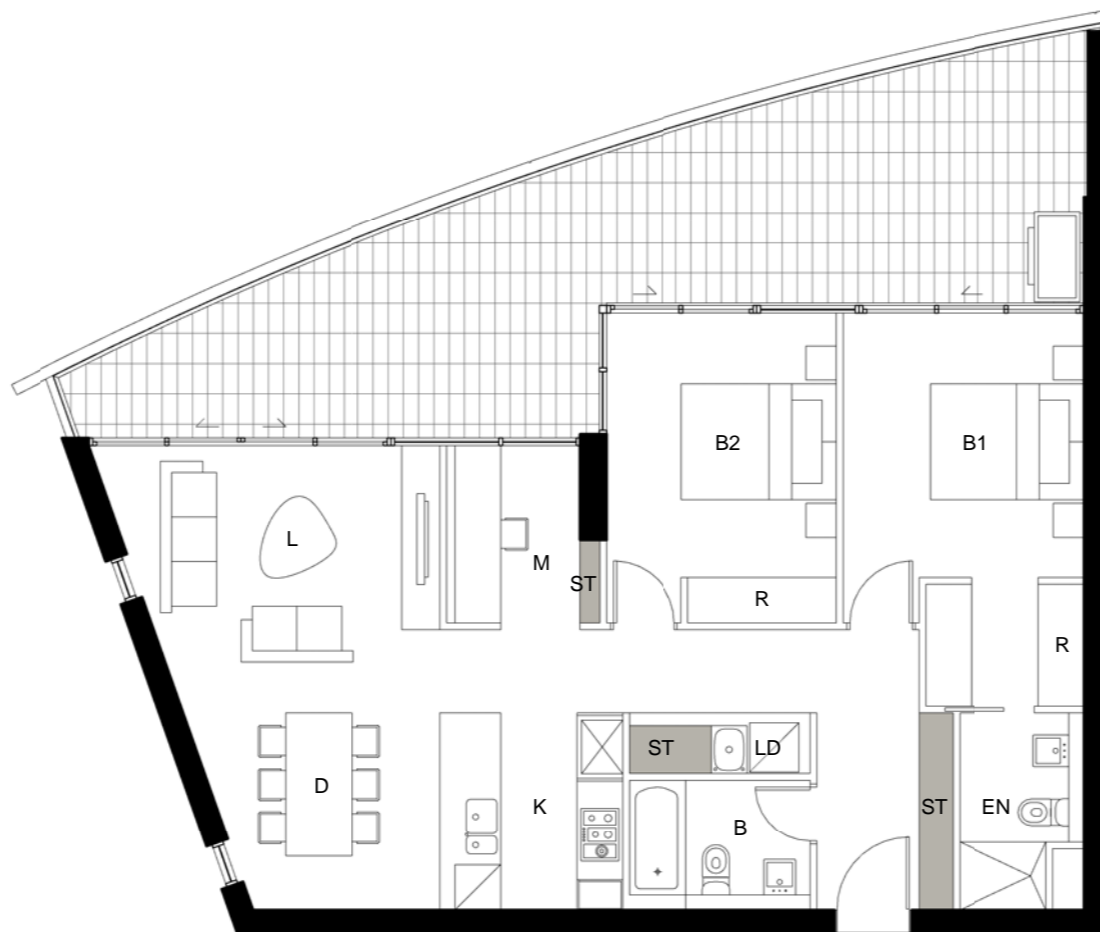

6 DETAIL PLAN
BLDG C - Apartment Type 1
2 BED - 85sqm Storage - 4cbm

C.5.03
C.5.06
C.6.03
C.6.06
C.7.03
C.7.06
C.8.03
C.8.06
C.9.03
C.9.06
C.10.03
C.10.06
C.11.06
C.12.03
C.12.06
C.13.03
C.13.06
C.14.03
C.14.06
C.15.03
C.15.06
C.16.03
C.16.06
C.PO.03
C.PO.06

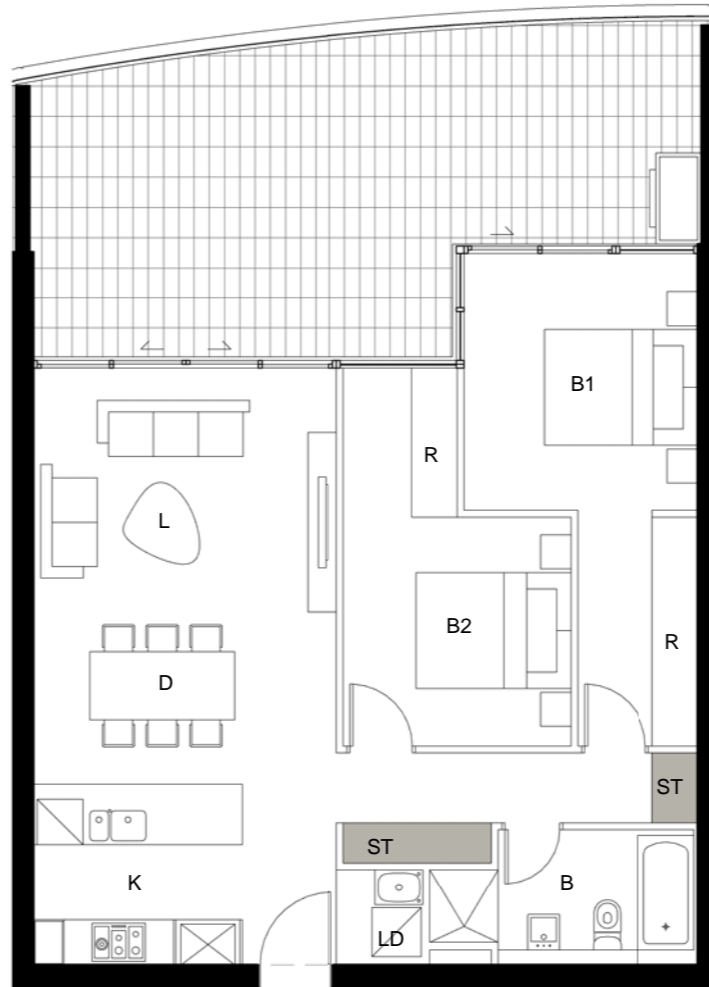

7 DETAIL PLAN
BLDG C - Apartment Type 2
2 BED - 74sqm Storage - 4cbm

C.1.04
C.1.05
C.2.04
C.2.05
C.3.04
C.3.05
C.4.04
C.4.05
C.5.04
C.5.05
C.6.04
C.6.05
C.7.04
C.7.05
C.8.04
C.9.04
C.9.05
C.10.04
C.10.05
C.11.04
C.11.05
C.12.04
C.12.05
C.13.04
C.13.05
C.14.04
C.14.05
C.15.04
C.15.05
C.16.04
C.16.05
C.PO.04
C.PO.05





8 DETAIL PLAN
BLDG C - Apartment Type 3
2 BED - 70sqm Storage - 4cbm

C.1.02
C.1.07
C.2.02
C.2.07
C.3.02
C.3.07
C.4.02
C.4.07
C.5.02
C.5.07
C.6.02
C.6.07
C.7.02
C.7.07
C.8.02
C.8.07
C.9.02
C.9.07
C.10.02
C.10.07
C.11.02
C.11.07
C.12.02
C.12.07
C.13.02
C.13.07
C.14.02
C.14.07
C.15.02
C.15.07
C.16.02
C.16.07
C.17.02
C.17.07
C.18.02
C.18.07
C.19.02
C.19.07
C.PO.02
C.PO.07


NOTE

REFER TO SHEET A234
FOR ADAPTABLE LAYOUTS

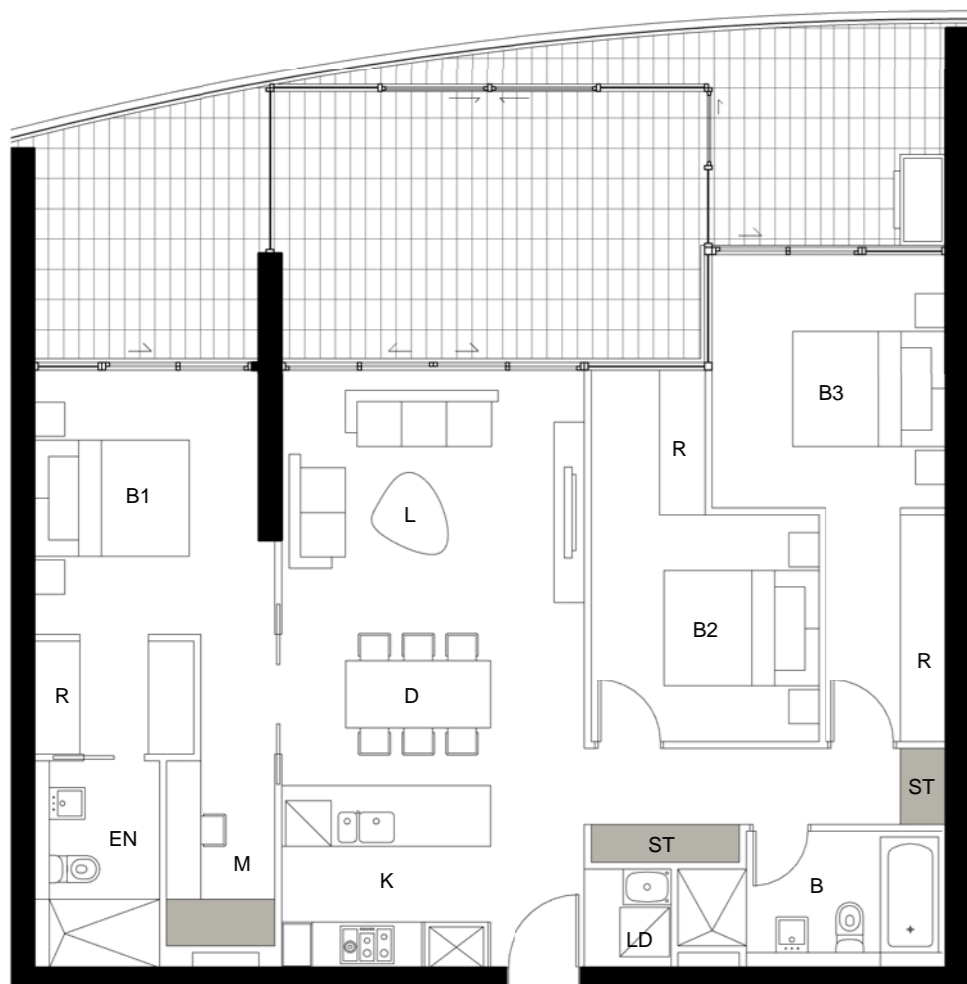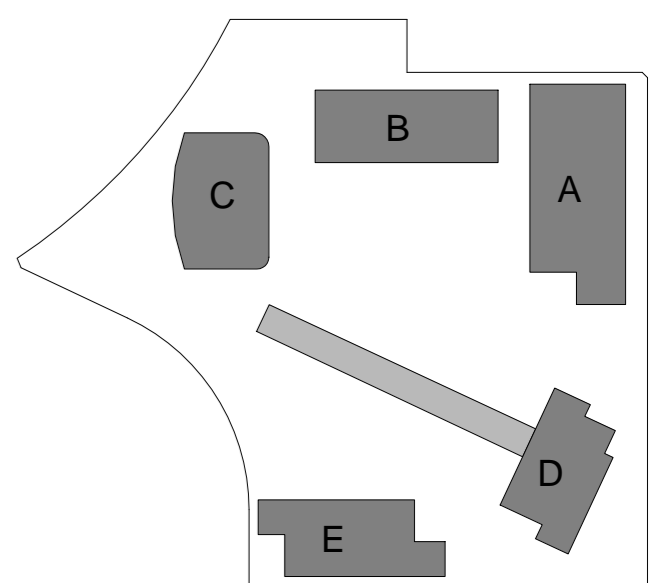

9 DETAIL PLAN
BLDG C - Apartment Type 6
3 BED - 100sqm Storage - 6.3cbm

C.17.04
C.17.05
C.18.04
C.18.05
C.19.04
C.19.05

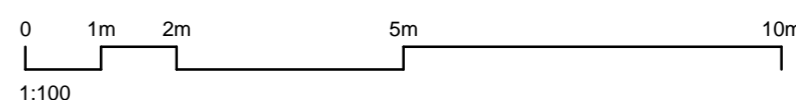

Client



Billbergia
creating communities®

Project

STAGE 2A + 3A
WALKER ST.
RHODES
for
Billbergia Developments

Drawing Name

Apartment Typologies
Bldg B & C

Date Scale Sheet Size

08/12/10 1 : 100 @ B1

Reg No. Drawn Chk.

DP/NH JP

Job No. Drawing No. Revision

4410 A-0232 A-1

SJB Architects
Level 2, 490 Crown St
Sunny Hills NSW
2010 Australia
T 61 2 9380 9911
F 61 2 9380 9922
www.sjb.com.au
Nominated Architects
Adam Haddock 7188
John Pradel 7004

