


In accepting and utilising this document the recipient agrees that SJB Architecture (NSW) Pty. Ltd. ACN 081 094 724 TIA SJB Architects, retain all common law, statutory law and other rights including copyright and intellectual property rights. The recipient agrees not to use this document for any purpose other than its intended use; to waive all claims against SJB Architects resulting from unauthorised changes; or to reuse the document on other projects without the prior written consent of SJB Architects. Under no circumstances shall transfer of this document be deemed a sale. SJB Architects makes no warranties of fitness for any purpose.


The Builder/Contractor shall verify job dimensions prior to any work commencing. Figured dimensions shall take precedence over scaled work.

Rev.	Date	Revision
A	12/11/2010	DA Test of Adequacy
A-1	22/02/2011	Preferred Project

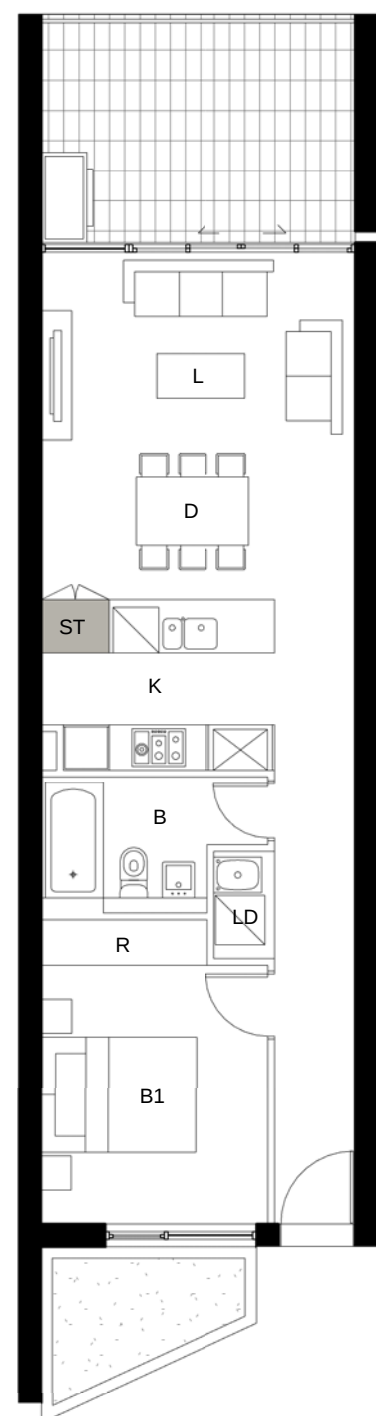

3 DETAIL PLAN
BLDG D - Apartment Type 3
1 BED - 53sqm Storage 1.7cbm

D.1.03	D.2.05	D.4.04	D.6.03
D.1.04	D.3.03	D.4.05	D.6.04
D.1.05	D.3.04	D.5.03	D.6.05
D.2.03	D.3.05	D.5.04	
D.2.04	D.4.03	D.5.05	

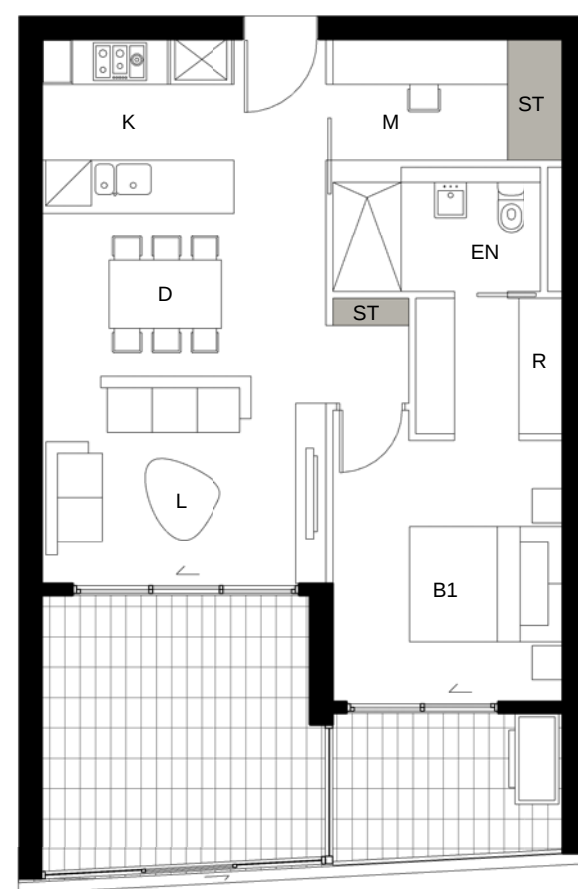

11 DETAIL PLAN
BLDG D - Apartment Type 11
1 BED - 54sqm Storage - 3.5cbm

D.19.04	D.22.04
D.19.05	D.22.05
D.20.04	D.23.04
D.20.05	D.23.05
D.21.04	D.24.04
D.21.05	D.24.05




12 DETAIL PLAN
BLDG D - Apartment Type 12
1 BED - 52sqm Storage - 3cbm

D.19.01	D.22.01
D.19.08	D.22.08
D.20.01	D.23.01
D.20.08	D.23.08
D.21.01	D.24.01
D.21.08	D.24.08




1 DETAIL PLAN
BLDG D - Apartment Type 1
2 BED - 98sqm Storage 4.5cbm(Includes Media Room)

D.1.10
D.2.10
D.3.10
D.4.10

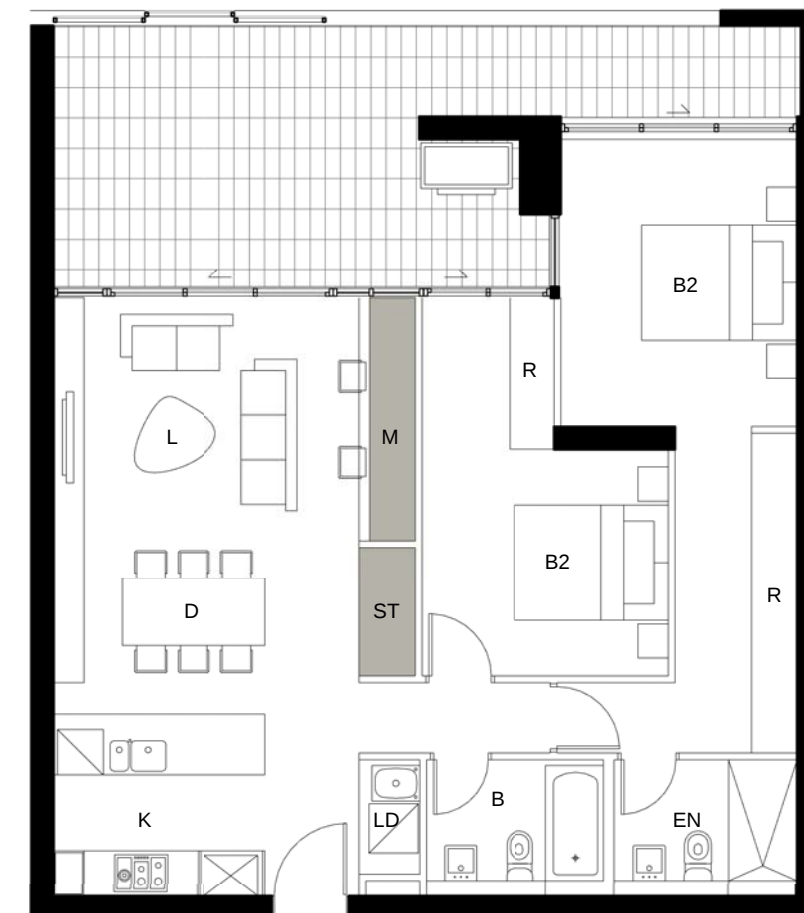

2 DETAIL PLAN
BLDG D - Apartment Type 2
2 BED - 84sqm Storage - 5cbm(Includes Media Room)

D.1.02
D.2.02
D.3.02
D.4.02
D.5.02
D.6.02

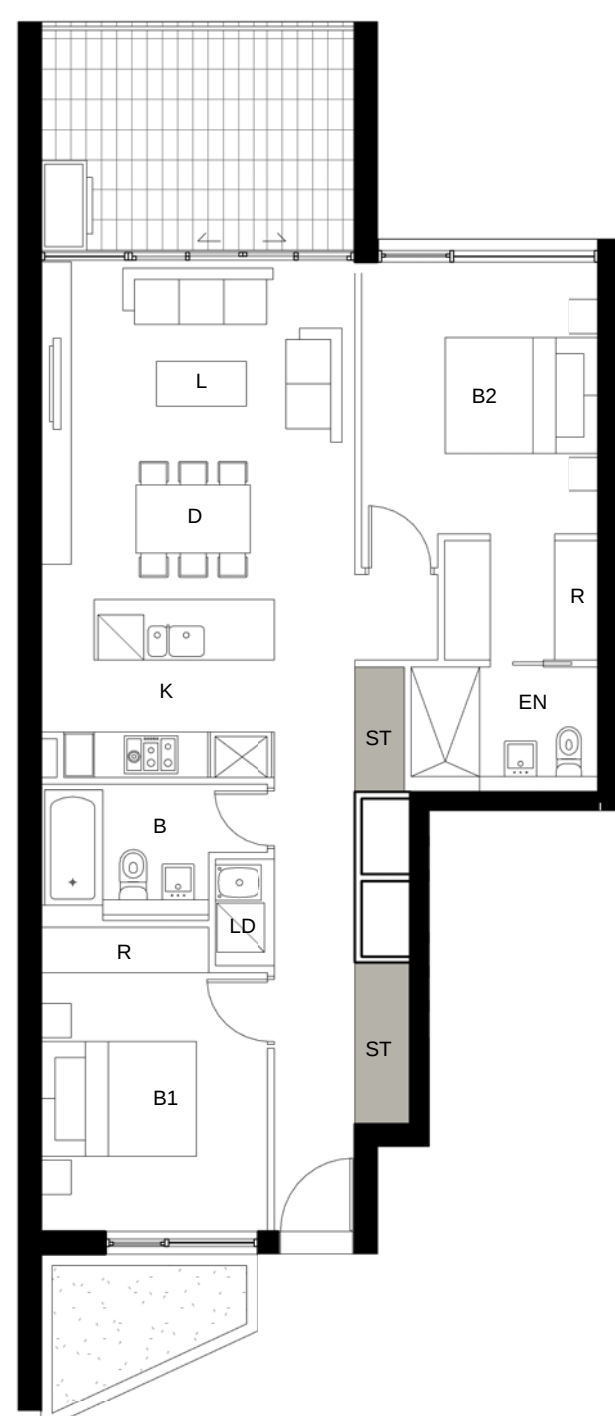


4 DETAIL PLAN
BLDG D - Apartment Type 4
2 BED - 79sqm Storage 6.3cbm

D.1.06	D.4.06
D.2.06	D.5.06
D.3.06	D.6.06



5 DETAIL PLAN
BLDG D - Apartment Type 5
2 BED - 82sqm Storage - 7cbm

D.1.09
D.2.09
D.3.09
D.4.09
D.5.09

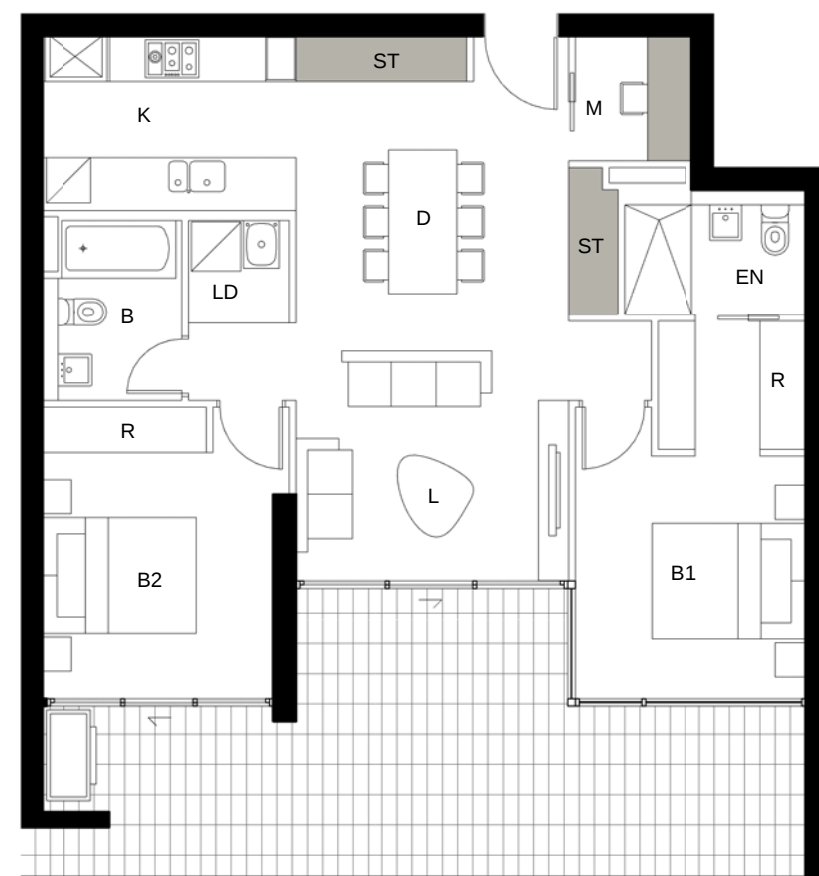


6 DETAIL PLAN
BLDG D - Apartment Type 6
2 BED - 79sqm Storage - 7cbm(Includes Media Room)

D.1.08	D.7.05	D.11.05	D.15.05
D.2.08	D.8.04	D.12.04	D.16.04
D.3.08	D.8.05	D.12.05	D.16.05
D.4.08	D.9.04	D.13.04	D.17.04
D.5.08	D.9.05	D.13.05	D.17.05
D.6.08	D.10.04	D.14.04	D.18.04
D.6.09	D.10.05	D.14.05	D.18.05
D.7.04	D.11.04	D.15.04	



7 DETAIL PLAN
BLDG D - Apartment Type 7
2 BED - 77sqm Storage - 3.5cbm


D.9.03	D.14.03
D.10.03	D.15.03
D.11.03	D.16.03
D.12.03	D.17.03
D.13.03	D.18.03

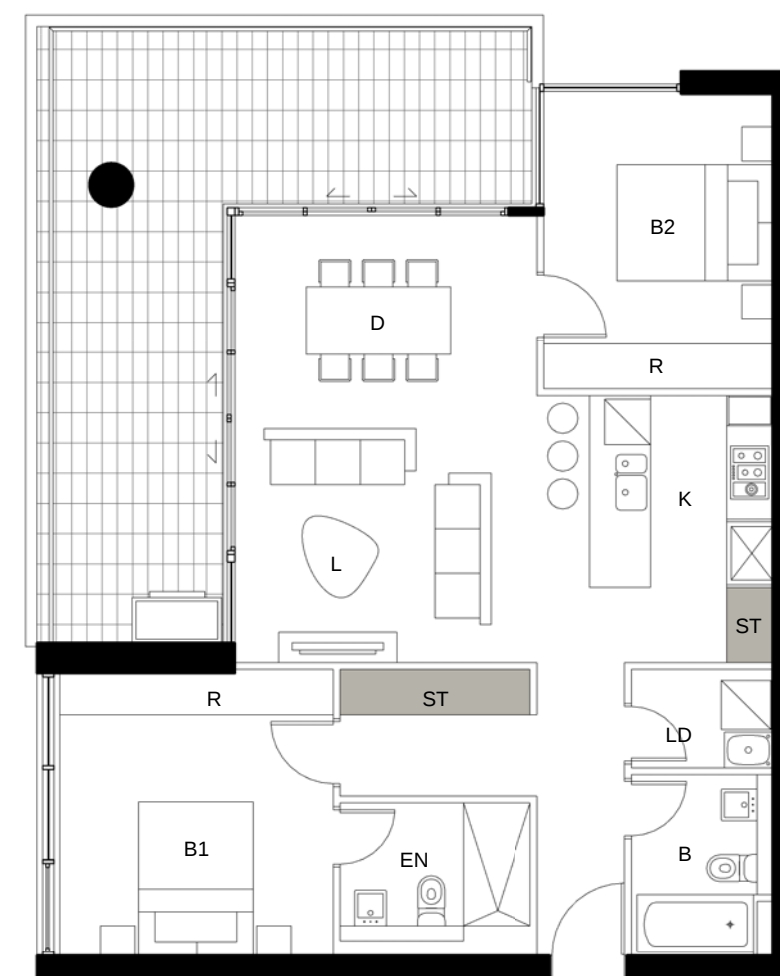

8 DETAIL PLAN
BLDG D - Apartment Type 8
2 BED - 84sqm Storage - 4cbm

D.7.07	D.14.07	D.21.07
D.8.07	D.15.07	D.22.07
D.9.07	D.16.07	D.23.07
D.10.07	D.17.07	D.24.07
D.11.07	D.18.07	
D.12.07	D.19.07	
D.13.07	D.20.07	

NOTE
REFER TO SHEET A234
FOR ADAPTABLE LAYOUTS

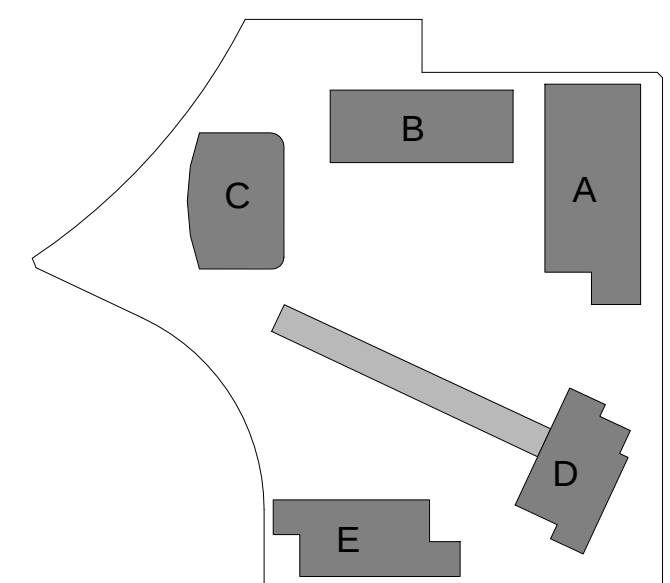

Client



Billbergia
creating communities®

Project

STAGE 2A + 3A
WALKER ST.
RHODES
for
Billbergia Developments

Drawing Name

Apartment Typologies
Bldg D & E

Date
08/12/10

Scale
1 : 100

Sheet Size
@ B1

Reg No.
DP/NH

Drawn
JP

Chk.
JP


Job No.
4410

Drawing No.
A-0233

Revision
A-1


SJB Architects
Level 2, 490 Crown St
Sydney Hills NSW
2010 Australia
T 61 2 9380 9911
F 61 2 9380 9922
www.sjb.com.au

Nominated Architects
Adam Haddock 7188
John Pradel 7004

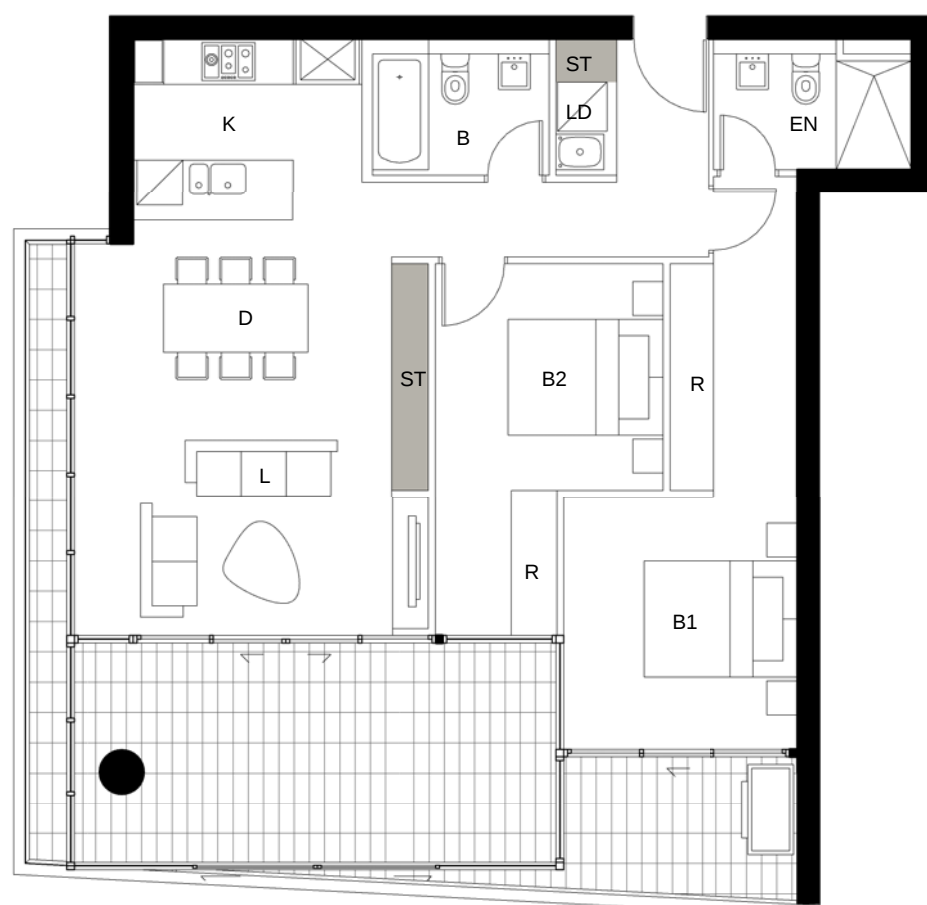

9 DETAIL PLAN
BLDG D - Apartment Type 9
2 BED - 81sqm Storage - 4cbm

D.5.10	D.10.06	D.15.06
D.6.10	D.11.06	D.16.06
D.7.06	D.12.06	D.17.06
D.8.06	D.13.06	D.18.06
D.9.06	D.14.06	

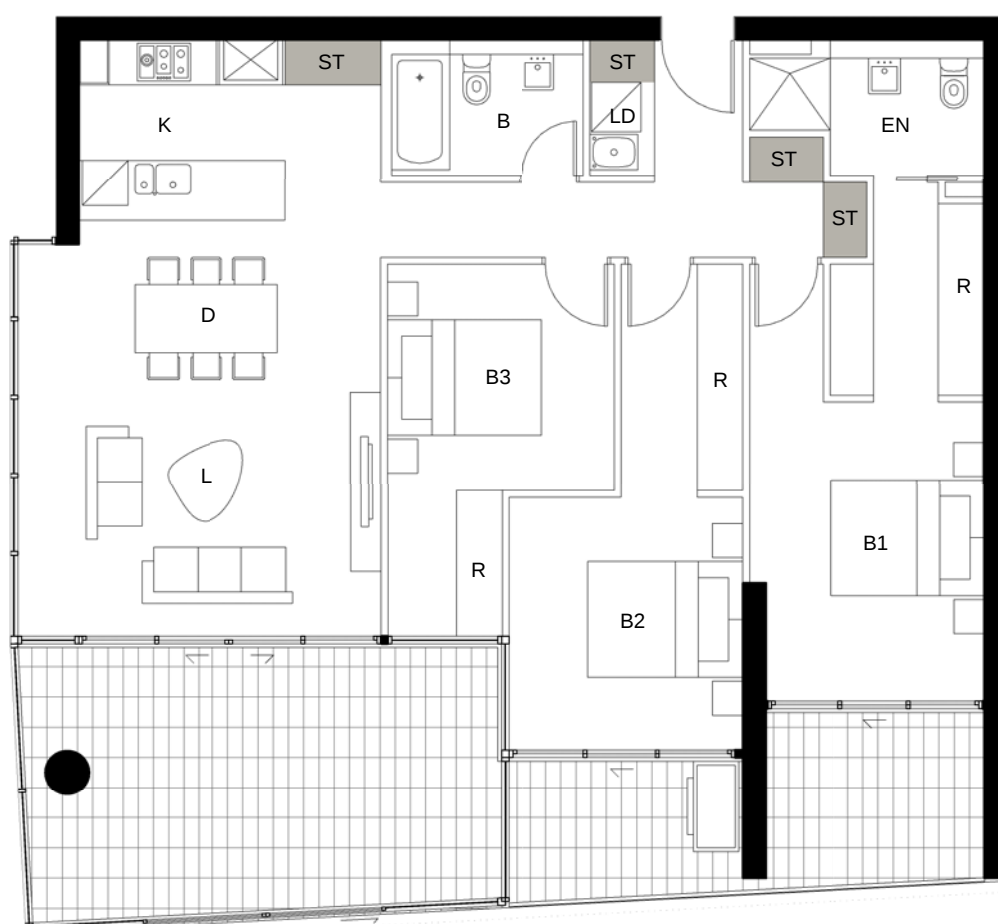

10 DETAIL PLAN
BLDG D - Apartment Type 10
3 BED - 106sqm Storage - 5cbm

D.19.06	D.22.06
D.20.06	D.23.06
D.21.06	D.24.06




13 DETAIL PLAN
BLDG D - Apartment Type 13
3 BED - 102sqm Storage - 5cbm

D.19.03	D.22.03
D.20.03	D.23.03
D.21.03	D.24.03



16 DETAIL PLAN
BLDG E - Apartment Type 14
3 BED - 197sqm Storage - 8cbm(Includes Media Room)

D.5.11
D.6.11

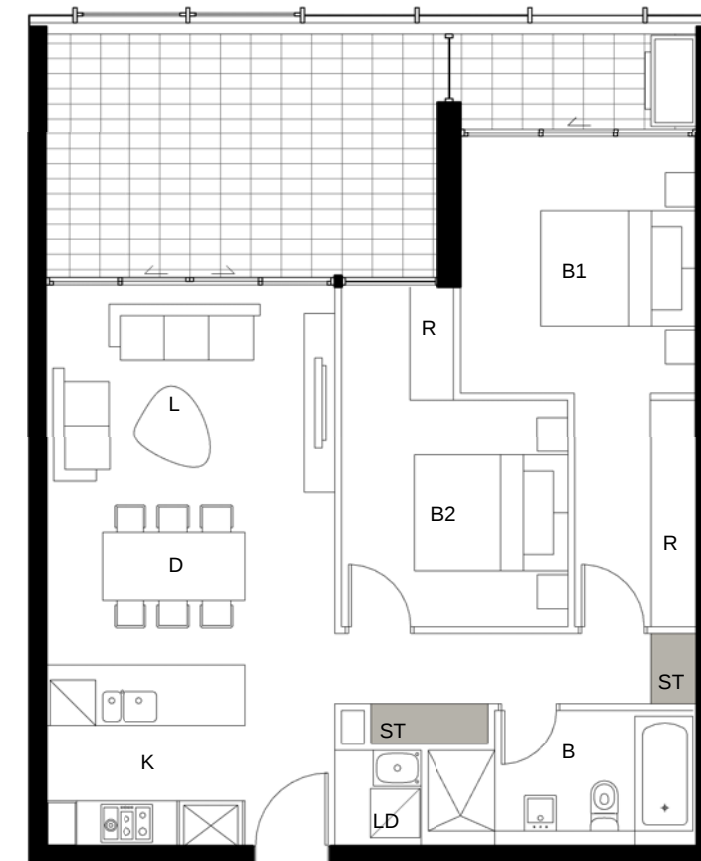

15 DETAIL PLAN
BLDG E - Apartment Type 1
2 BED - 71sqm Storage - 4cbm

E.1.01	E.1.09	E.2.06	E.3.04	E.4.01	E.4.08	E.P.O.04
E.1.02	E.1.10	E.2.07	E.3.05	E.4.02	E.4.09	E.P.O.05
E.1.03	E.2.01	E.3.06	E.3.06	E.4.03	E.4.10	E.P.O.06
E.1.04	E.2.02	E.2.09	E.3.06	E.4.04	E.P.O.01	E.P.O.07
E.1.05	E.2.03	E.2.10	E.3.07	E.4.05	E.P.O.02	E.P.O.08
E.1.06	E.2.04	E.3.01	E.3.08	E.4.06	E.P.O.02	E.P.O.08
E.1.07	E.2.05	E.3.02	E.3.09	E.4.06	E.P.O.03	E.P.O.09
E.1.08	E.2.06	E.3.03	E.3.10	E.4.07	E.P.O.03	E.P.O.10

