



Rev.	Date	Revision
A	12/11/2010	DA Test of Adequacy
A-1	22/02/2011	Preferred Project

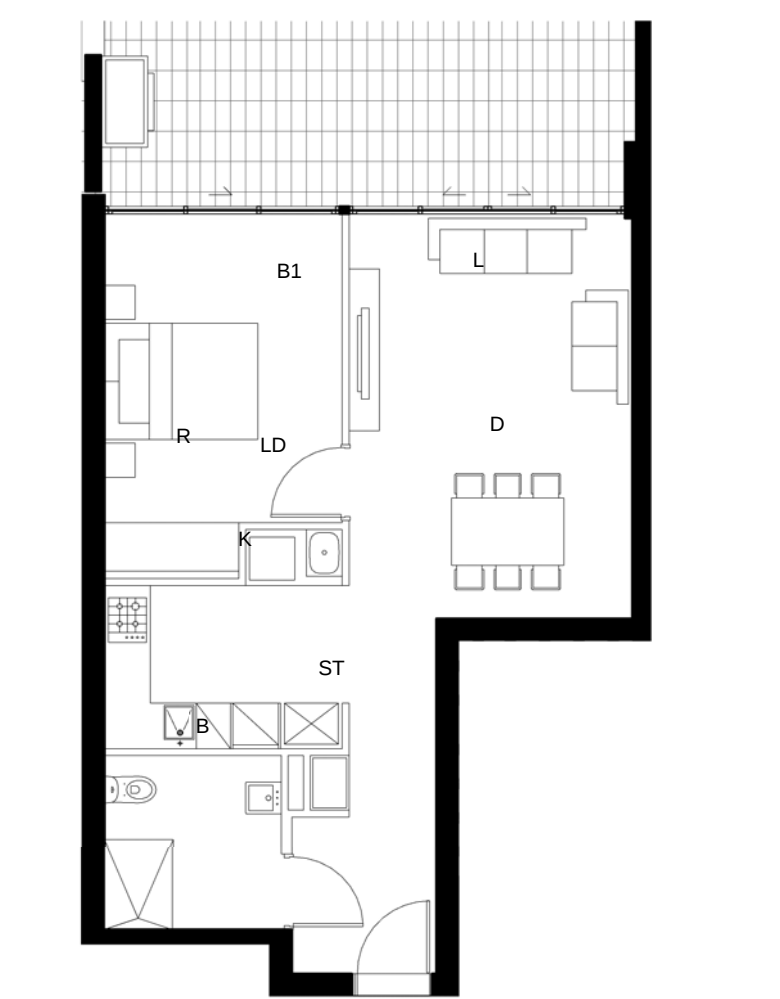


1 DETAIL PLAN
BLDG A - Apartment Type 2-A
Pre Adaption Layout

A.1.02	A.4.11	A.08.02	A.11.09
A.1.10	A.5.02	A.08.09	A.12.02
A.2.02	A.5.11	A.09.02	A.12.09
A.2.11	A.6.02	A.09.09	A.13.09
A.3.02	A.6.11	A.10.02	A.14.09
A.3.11	A.7.02	A.10.09	A.15.09
A.4.02	A.7.09	A.11.02	

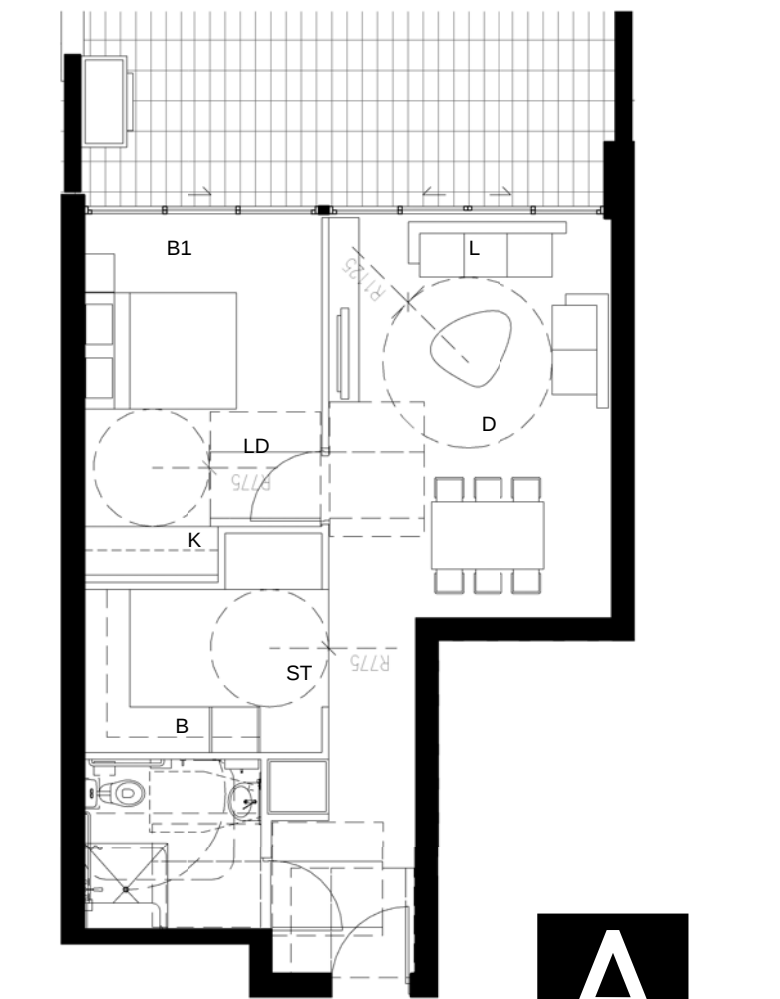


2 DETAIL PLAN
BLDG A - Apartment Type 2-A
Post Adaption Layout

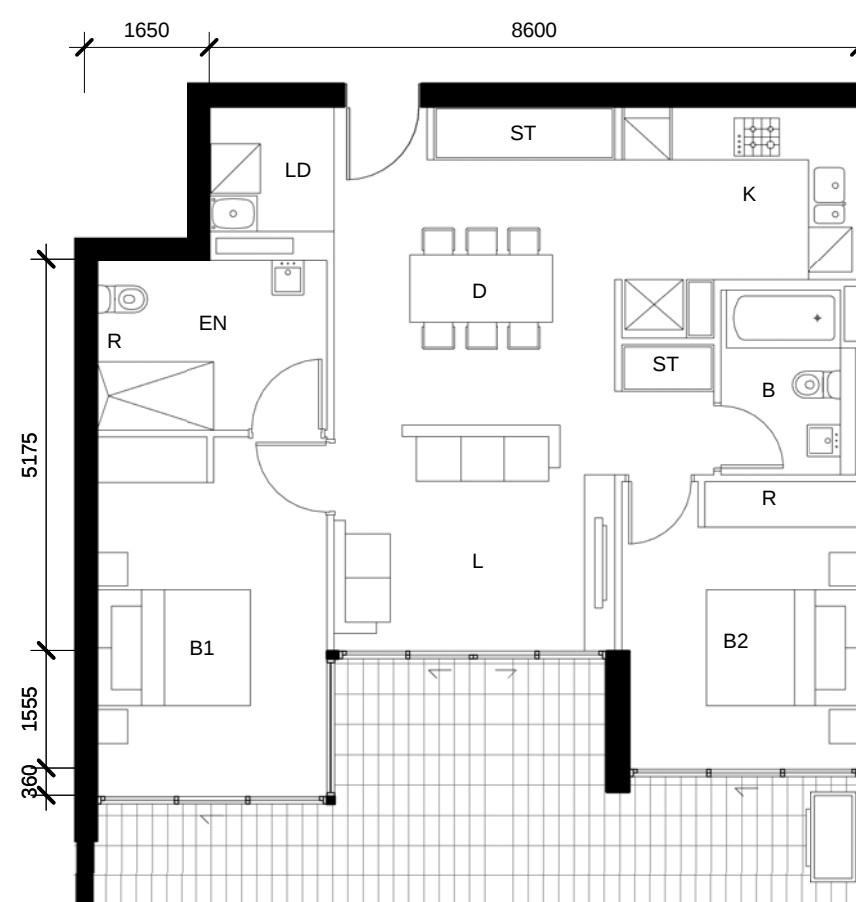


3 DETAIL PLAN
BLDG A - Apartment Type 7-A
Pre Adaption Layout

A.2.06	A.4.06
A.2.07	A.4.07
A.3.06	A.5.06
A.3.07	A.5.07

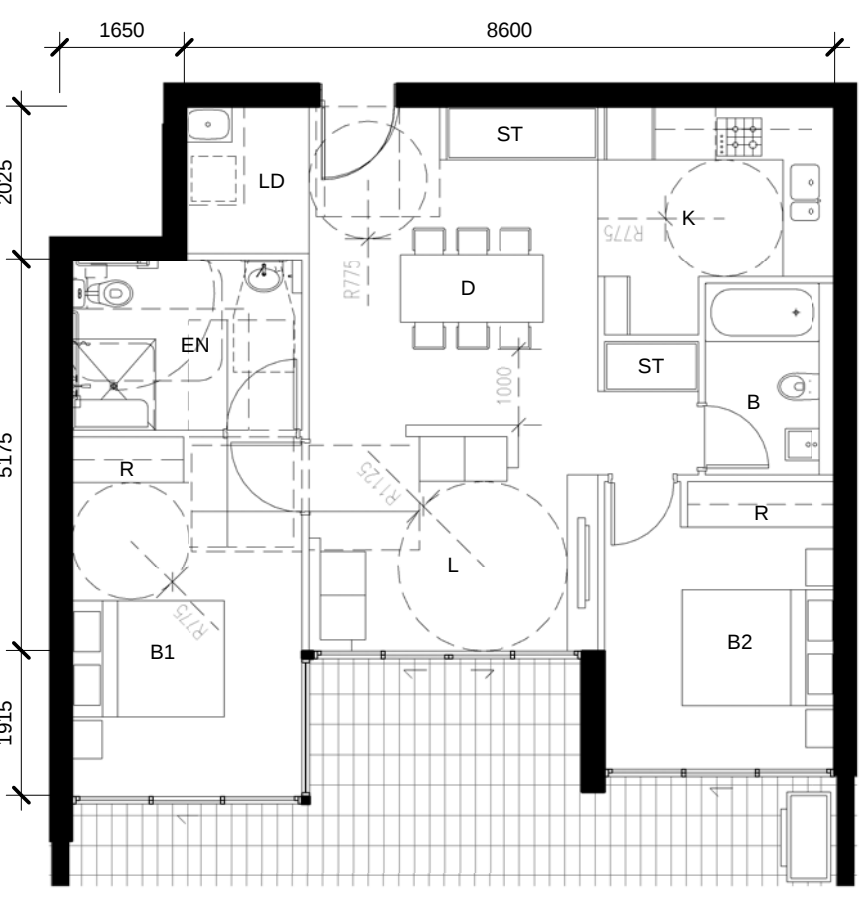


4 DETAIL PLAN
BLDG A - Apartment Type 7-A
Post Adaption Layout

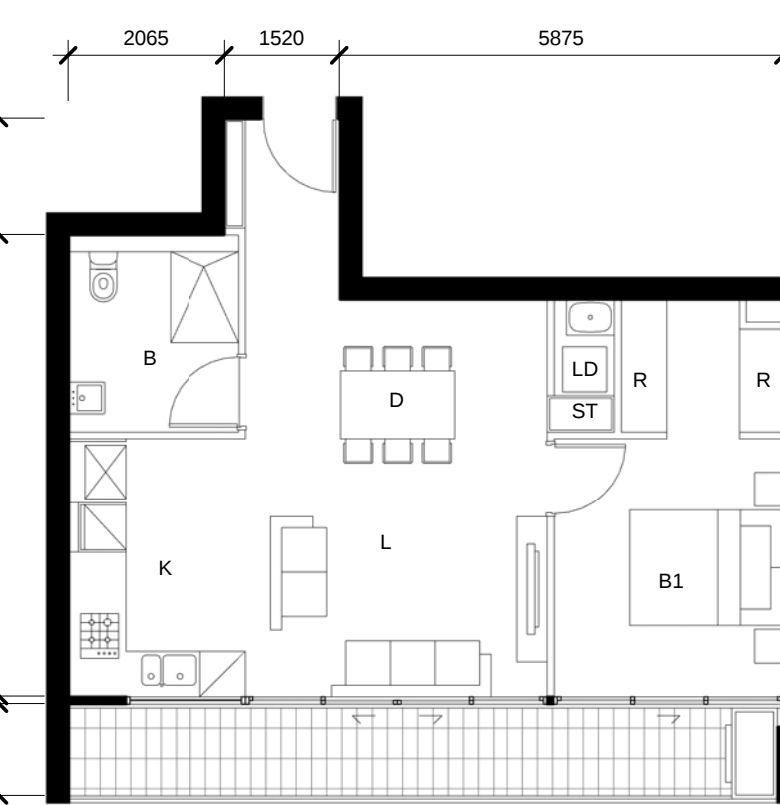

5 DETAIL PLAN
BLDG C - Apartment Type 4-A
Pre Adaption Layout

C.1.01	C.4.08	C.8.01	C.11.08	C.15.01
C.1.08	C.5.01	C.8.08	C.12.01	C.15.08
C.2.01	C.5.08	C.9.01	C.12.08	
C.2.08	C.6.01	C.9.08	C.13.01	
C.3.01	C.6.08	C.10.01	C.13.08	
C.3.08	C.7.01	C.10.08	C.14.01	
C.4.01	C.7.08	C.11.01	C.14.08	

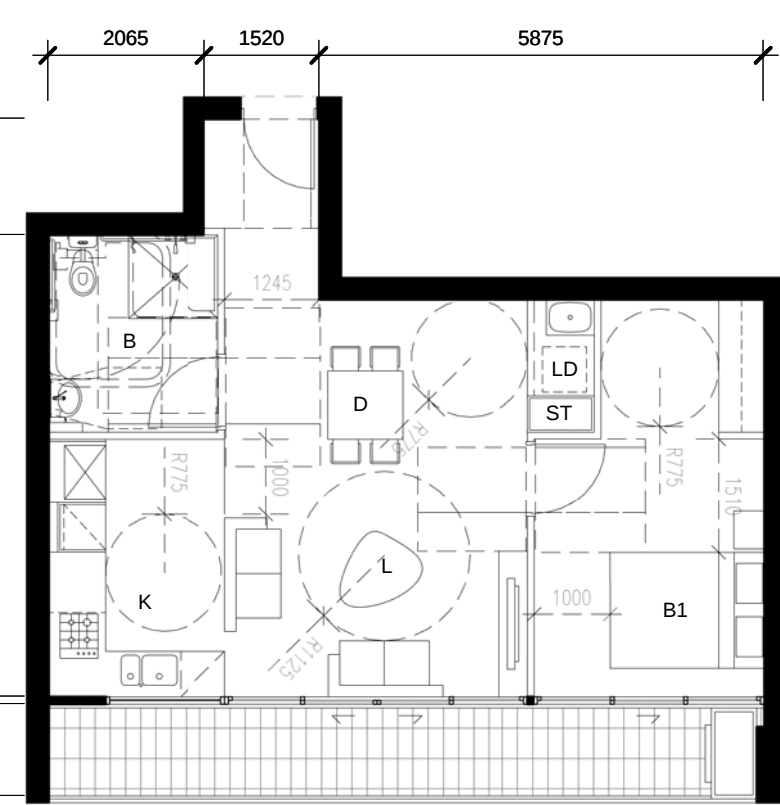


6 DETAIL PLAN
BLDG C - Apartment Type 4-A
Post Adaption Layout





7 DETAIL PLAN
BLDG C - Apartment Type 1-A
Pre Adaption Layout

C.1.03	C.3.03
C.1.06	C.3.06
C.2.03	C.4.03
C.2.06	C.4.06

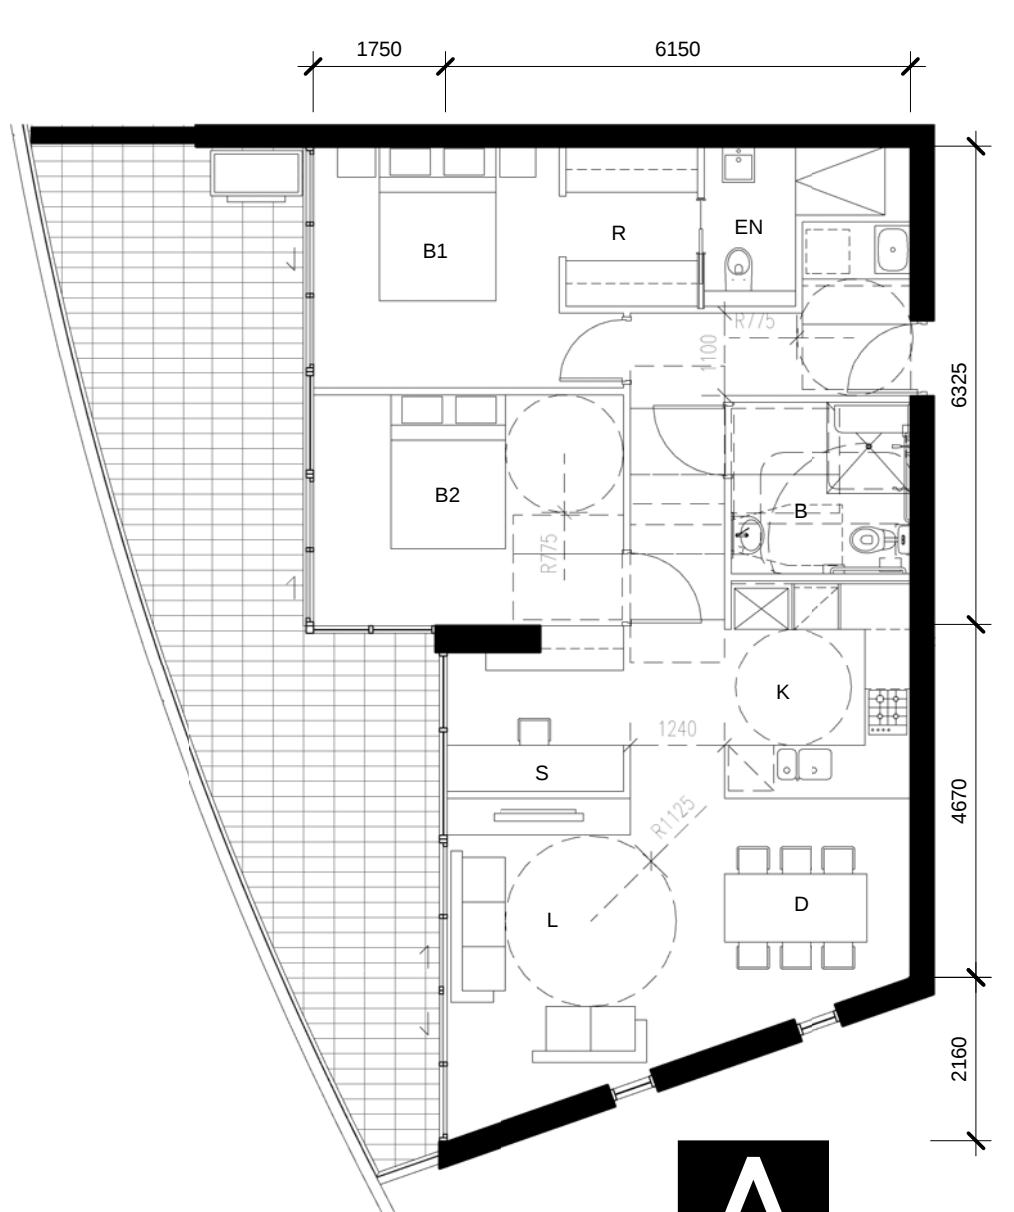


8 DETAIL PLAN
BLDG C - Apartment Type 1-A
Post Adaption Layout

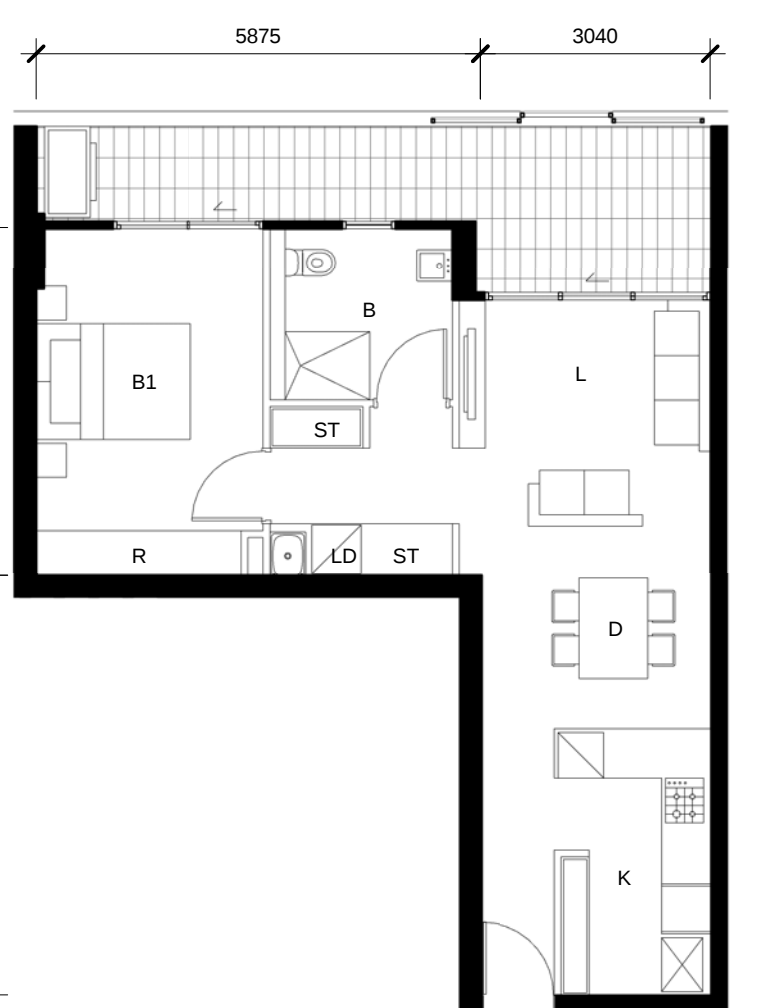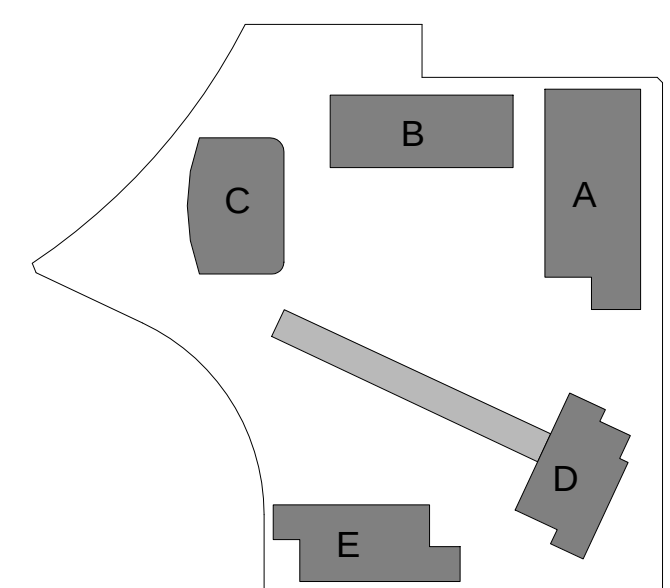


9 DETAIL PLAN
BLDG D - Apartment Type 12-A
Pre Adaption Layout

D.1.01	D.7.01	D.10.01	D.13.01	D.16.01
D.2.01	D.7.08	D.10.08	D.13.08	D.16.08
D.3.01	D.8.01	D.11.01	D.14.01	D.17.01
D.4.01	D.8.08	D.11.08	D.14.08	D.17.08
D.5.01	D.9.01	D.12.01	D.15.01	D.18.01
D.6.01	D.9.08	D.12.08	D.15.08	D.18.08

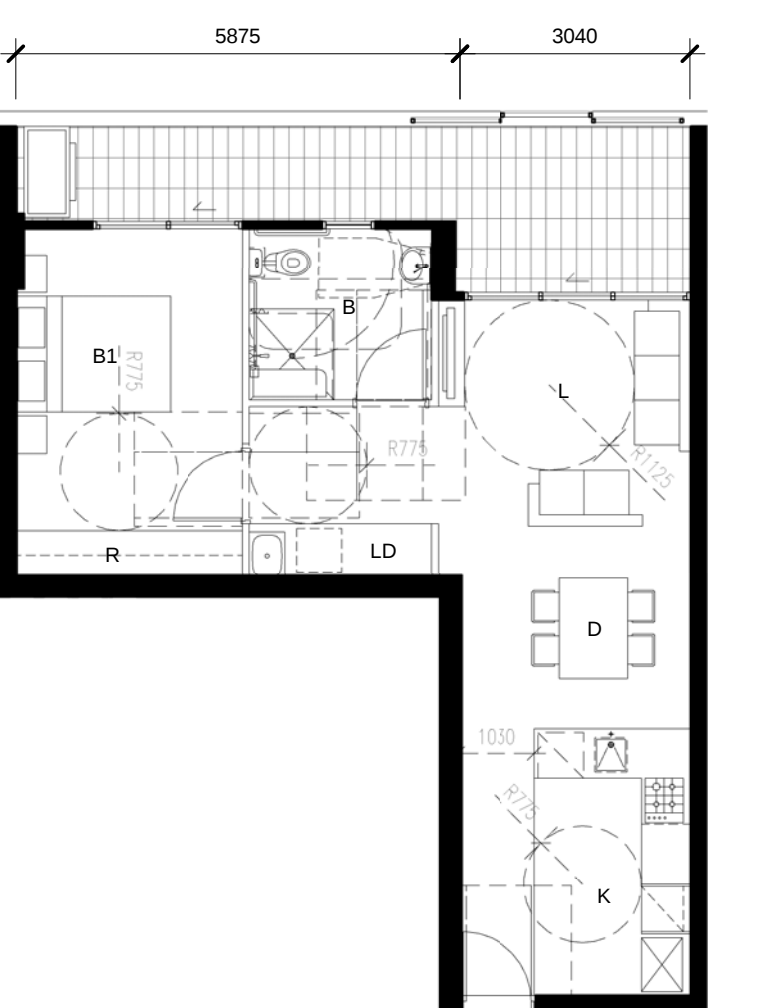


10 DETAIL PLAN
BLDG D - Apartment Type 12-A
Post Adaption Layout

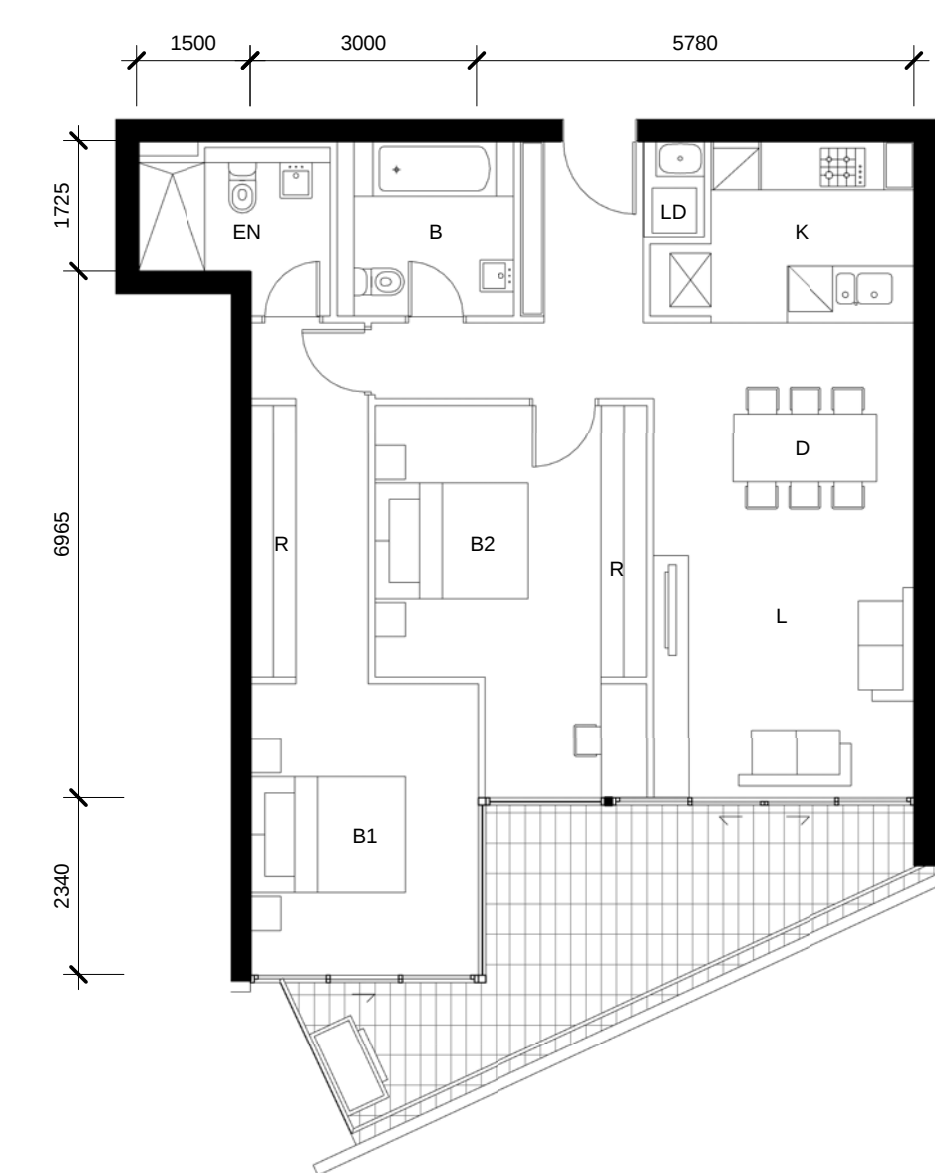


11 DETAIL PLAN
BLDG D - Apartment Type 7-A
Pre Adaption Layout

D.1.07	D.6.07
D.2.07	D.7.03
D.3.07	D.8.03
D.4.07	
D.5.07	

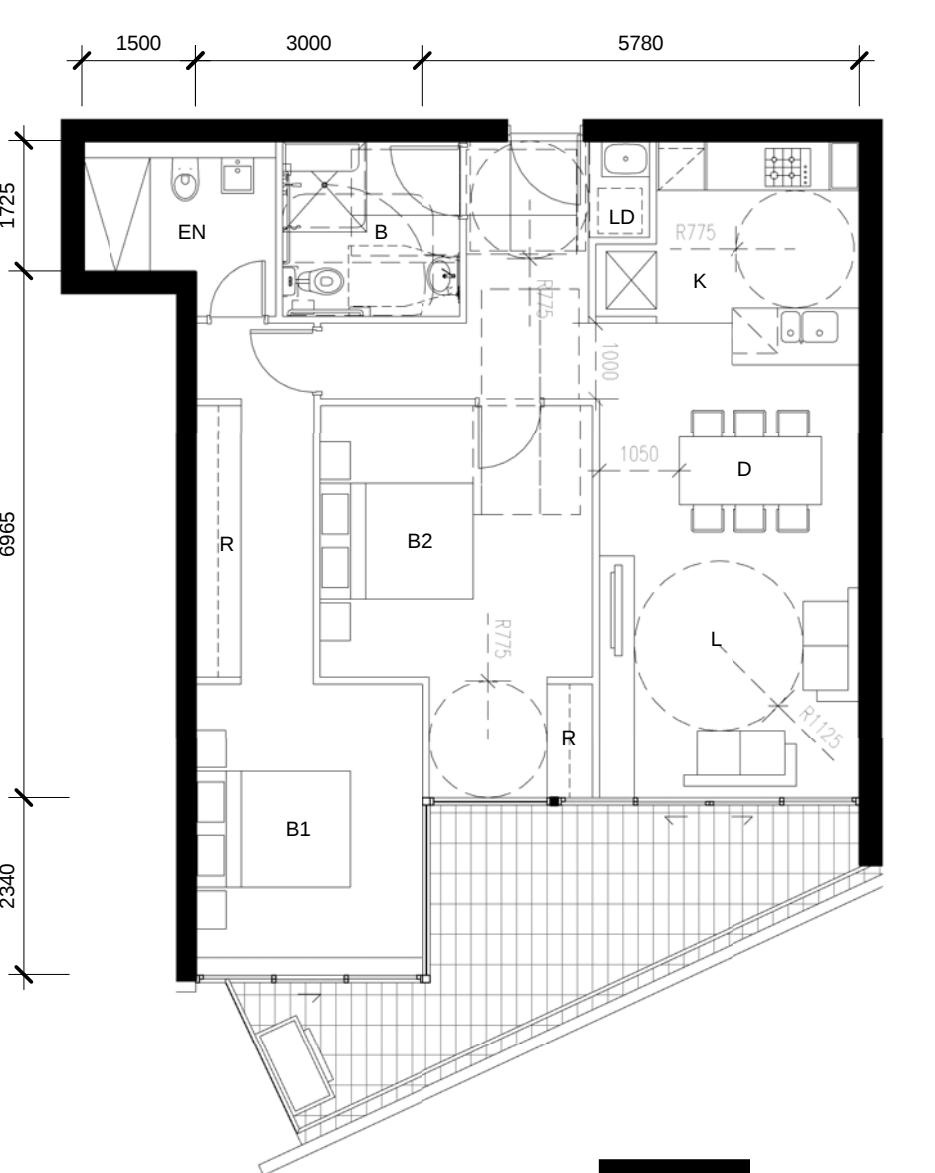

12 DETAIL PLAN
BLDG D - Apartment Type 7-A
Post Adaption Layout

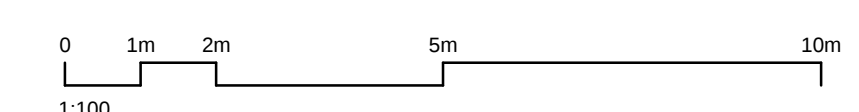

Client



Project
STAGE 2A + 3A
WALKER ST.
RHODES
for
Billbergia Developments

Drawing Name
Apartment Typologies
- Adaptable

Date
08/12/10

Scale
1 : 100

Sheet Size
@ B1

Reg No.
DP/NH

Drawn
JP

Chk.

Job No.
4410

Drawing No.
A-0234

Revision
A-1

SJB Architects
Level 2, 490 Crown St
Sydney Hills NSW
2010 Australia
T 61 2 9380 9911
F 61 2 9380 9922
www.sjb.com.au
Nominated Architects
Adam Haddock 7188
John Pradel 7004

