


In accepting and utilizing this document the recipient agrees that SJB Architects (NSW) Pty. Ltd. ACN 081 094 724 T/A SJB Architects, retain all common law, statutory law and other rights including copyright and intellectual property rights. The recipient agrees not to use this document for any purpose other than its intended use, to waive all claims against SJB Architects resulting from unauthorised changes, or to reuse the document on other projects without the prior written consent of SJB Architects. Under no circumstances shall transfer of this document be deemed a sale. SJB Architects makes no warranties of fitness for any purpose.


The Bulk/Contractor shall verify job dimensions prior to any work commencing. Figured dimensions shall take precedence over scaled work.

Rev.	Date	Revision
A	12/11/2010	DA Test of Adequacy
	22/02/2011	Preferred Project


A-1

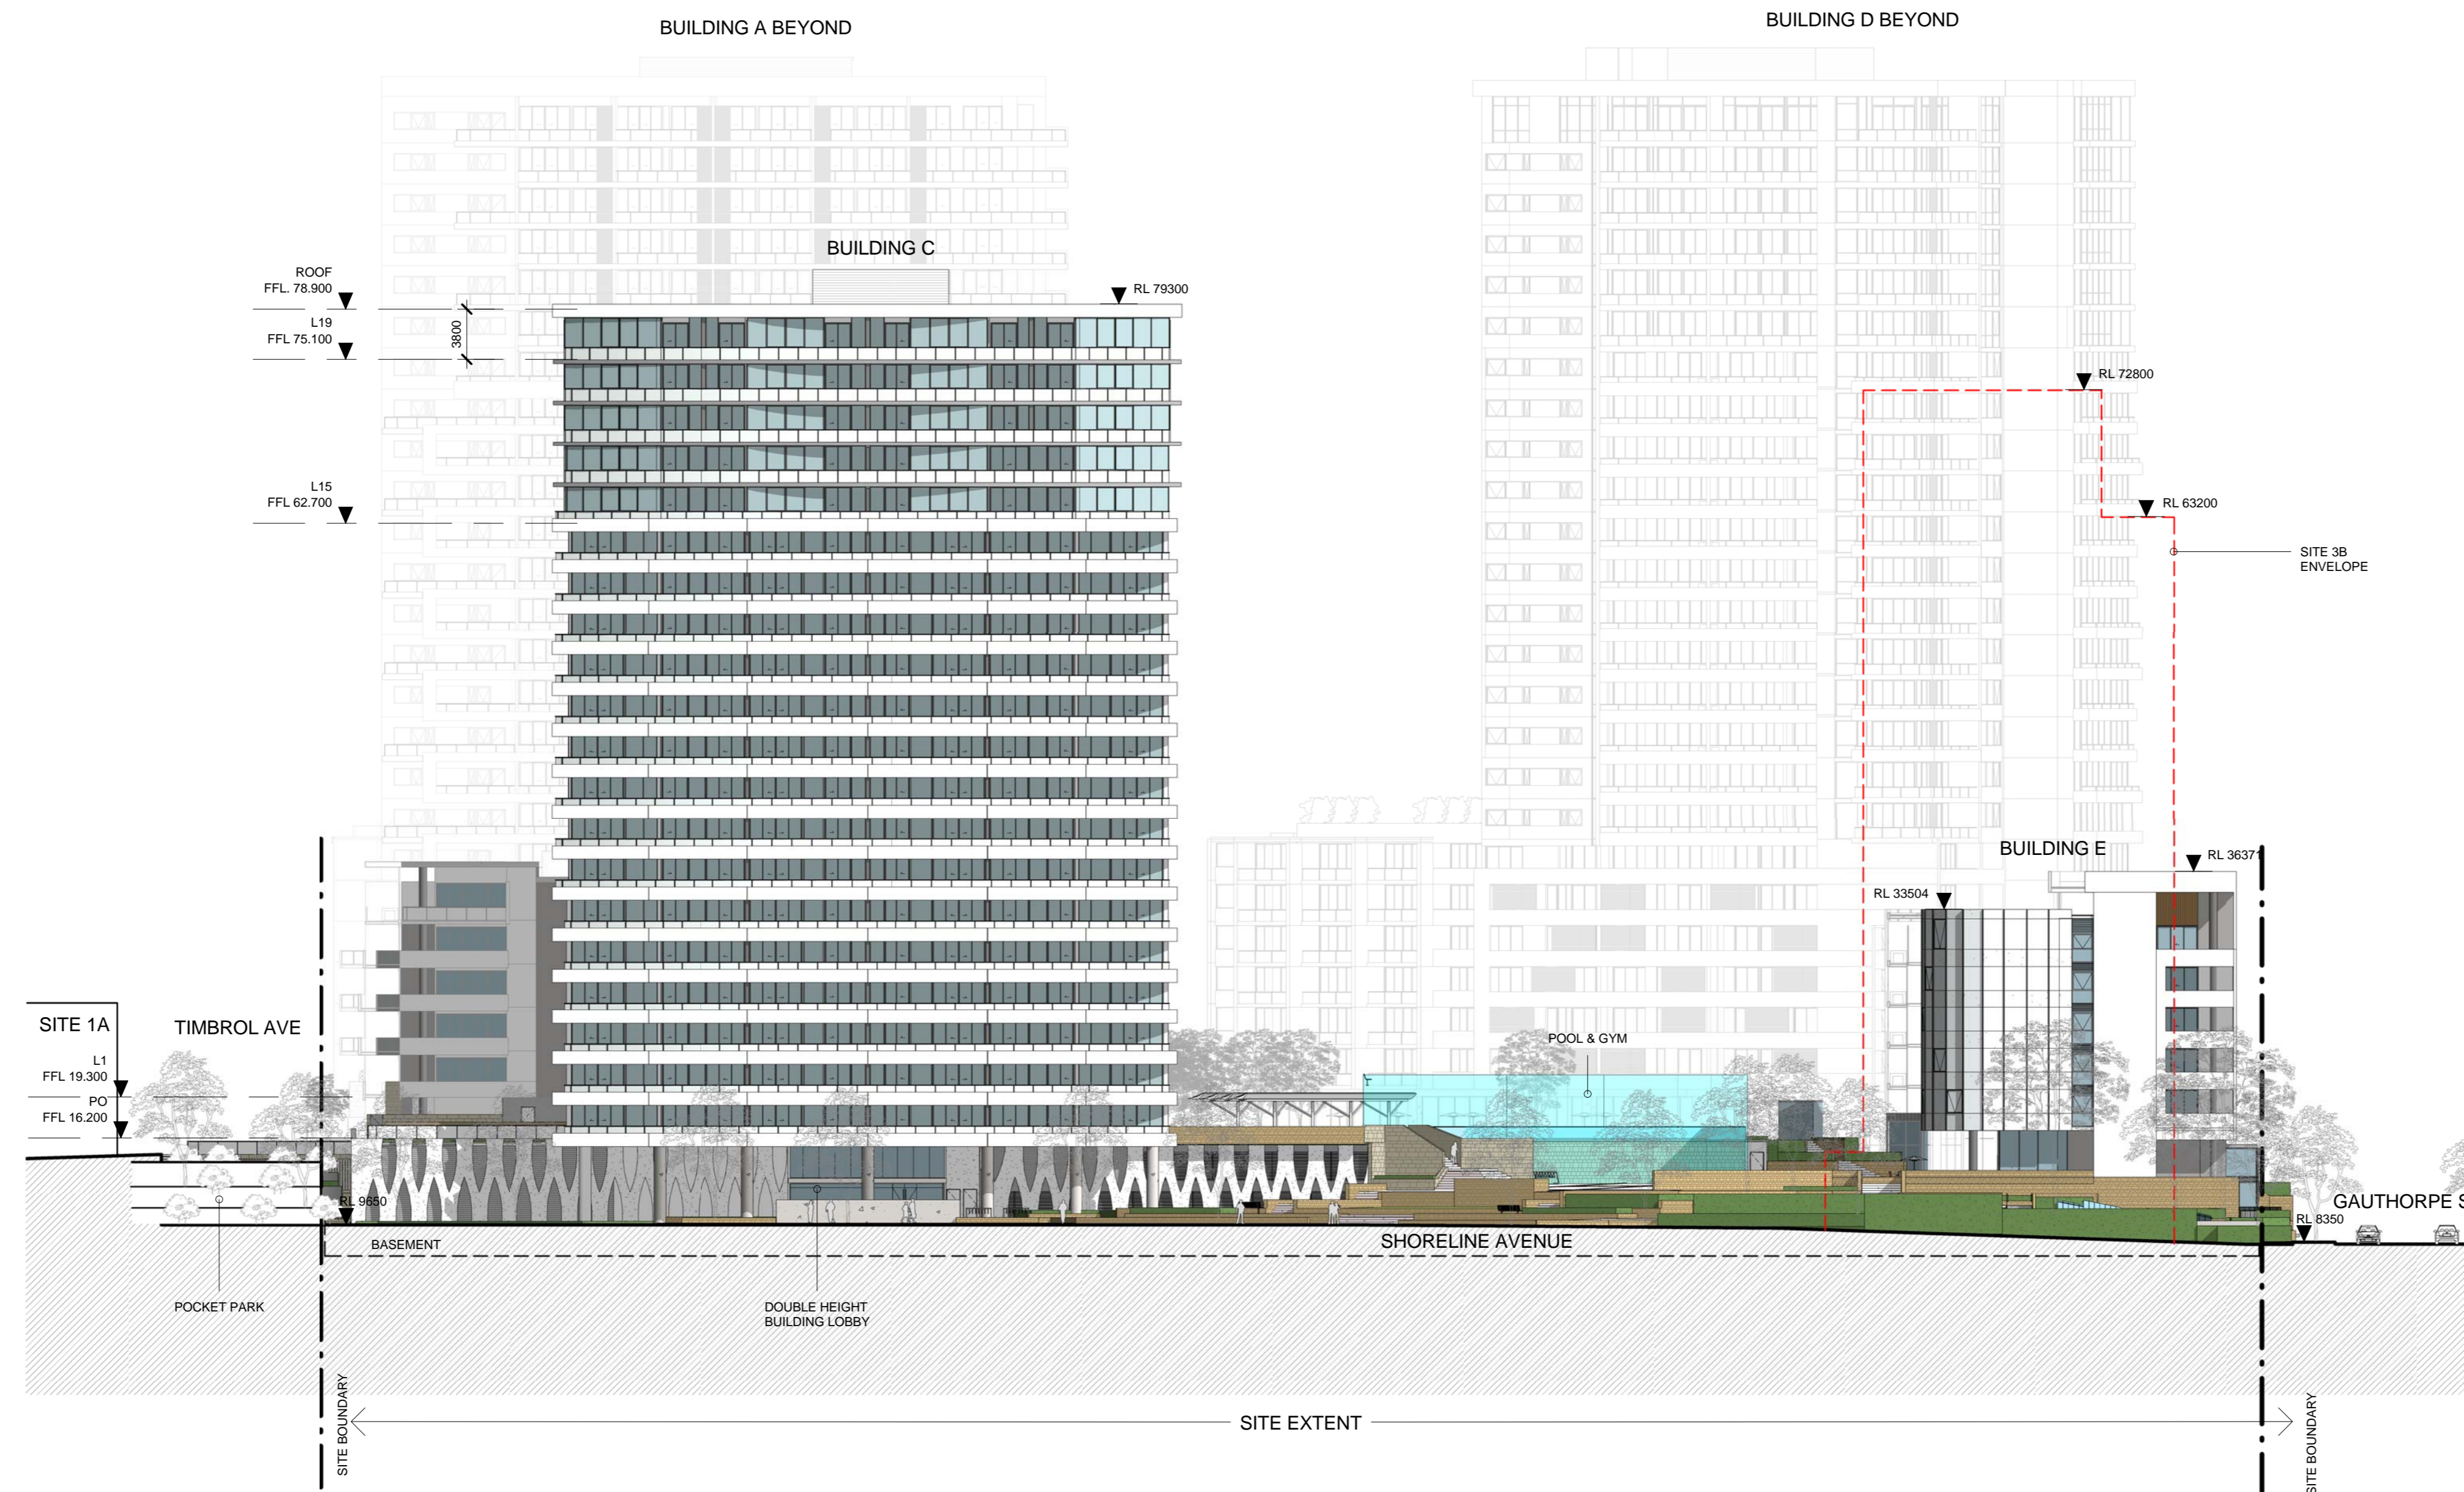

1 ELEVATION
Shoreline Avenue Elevation 1:350

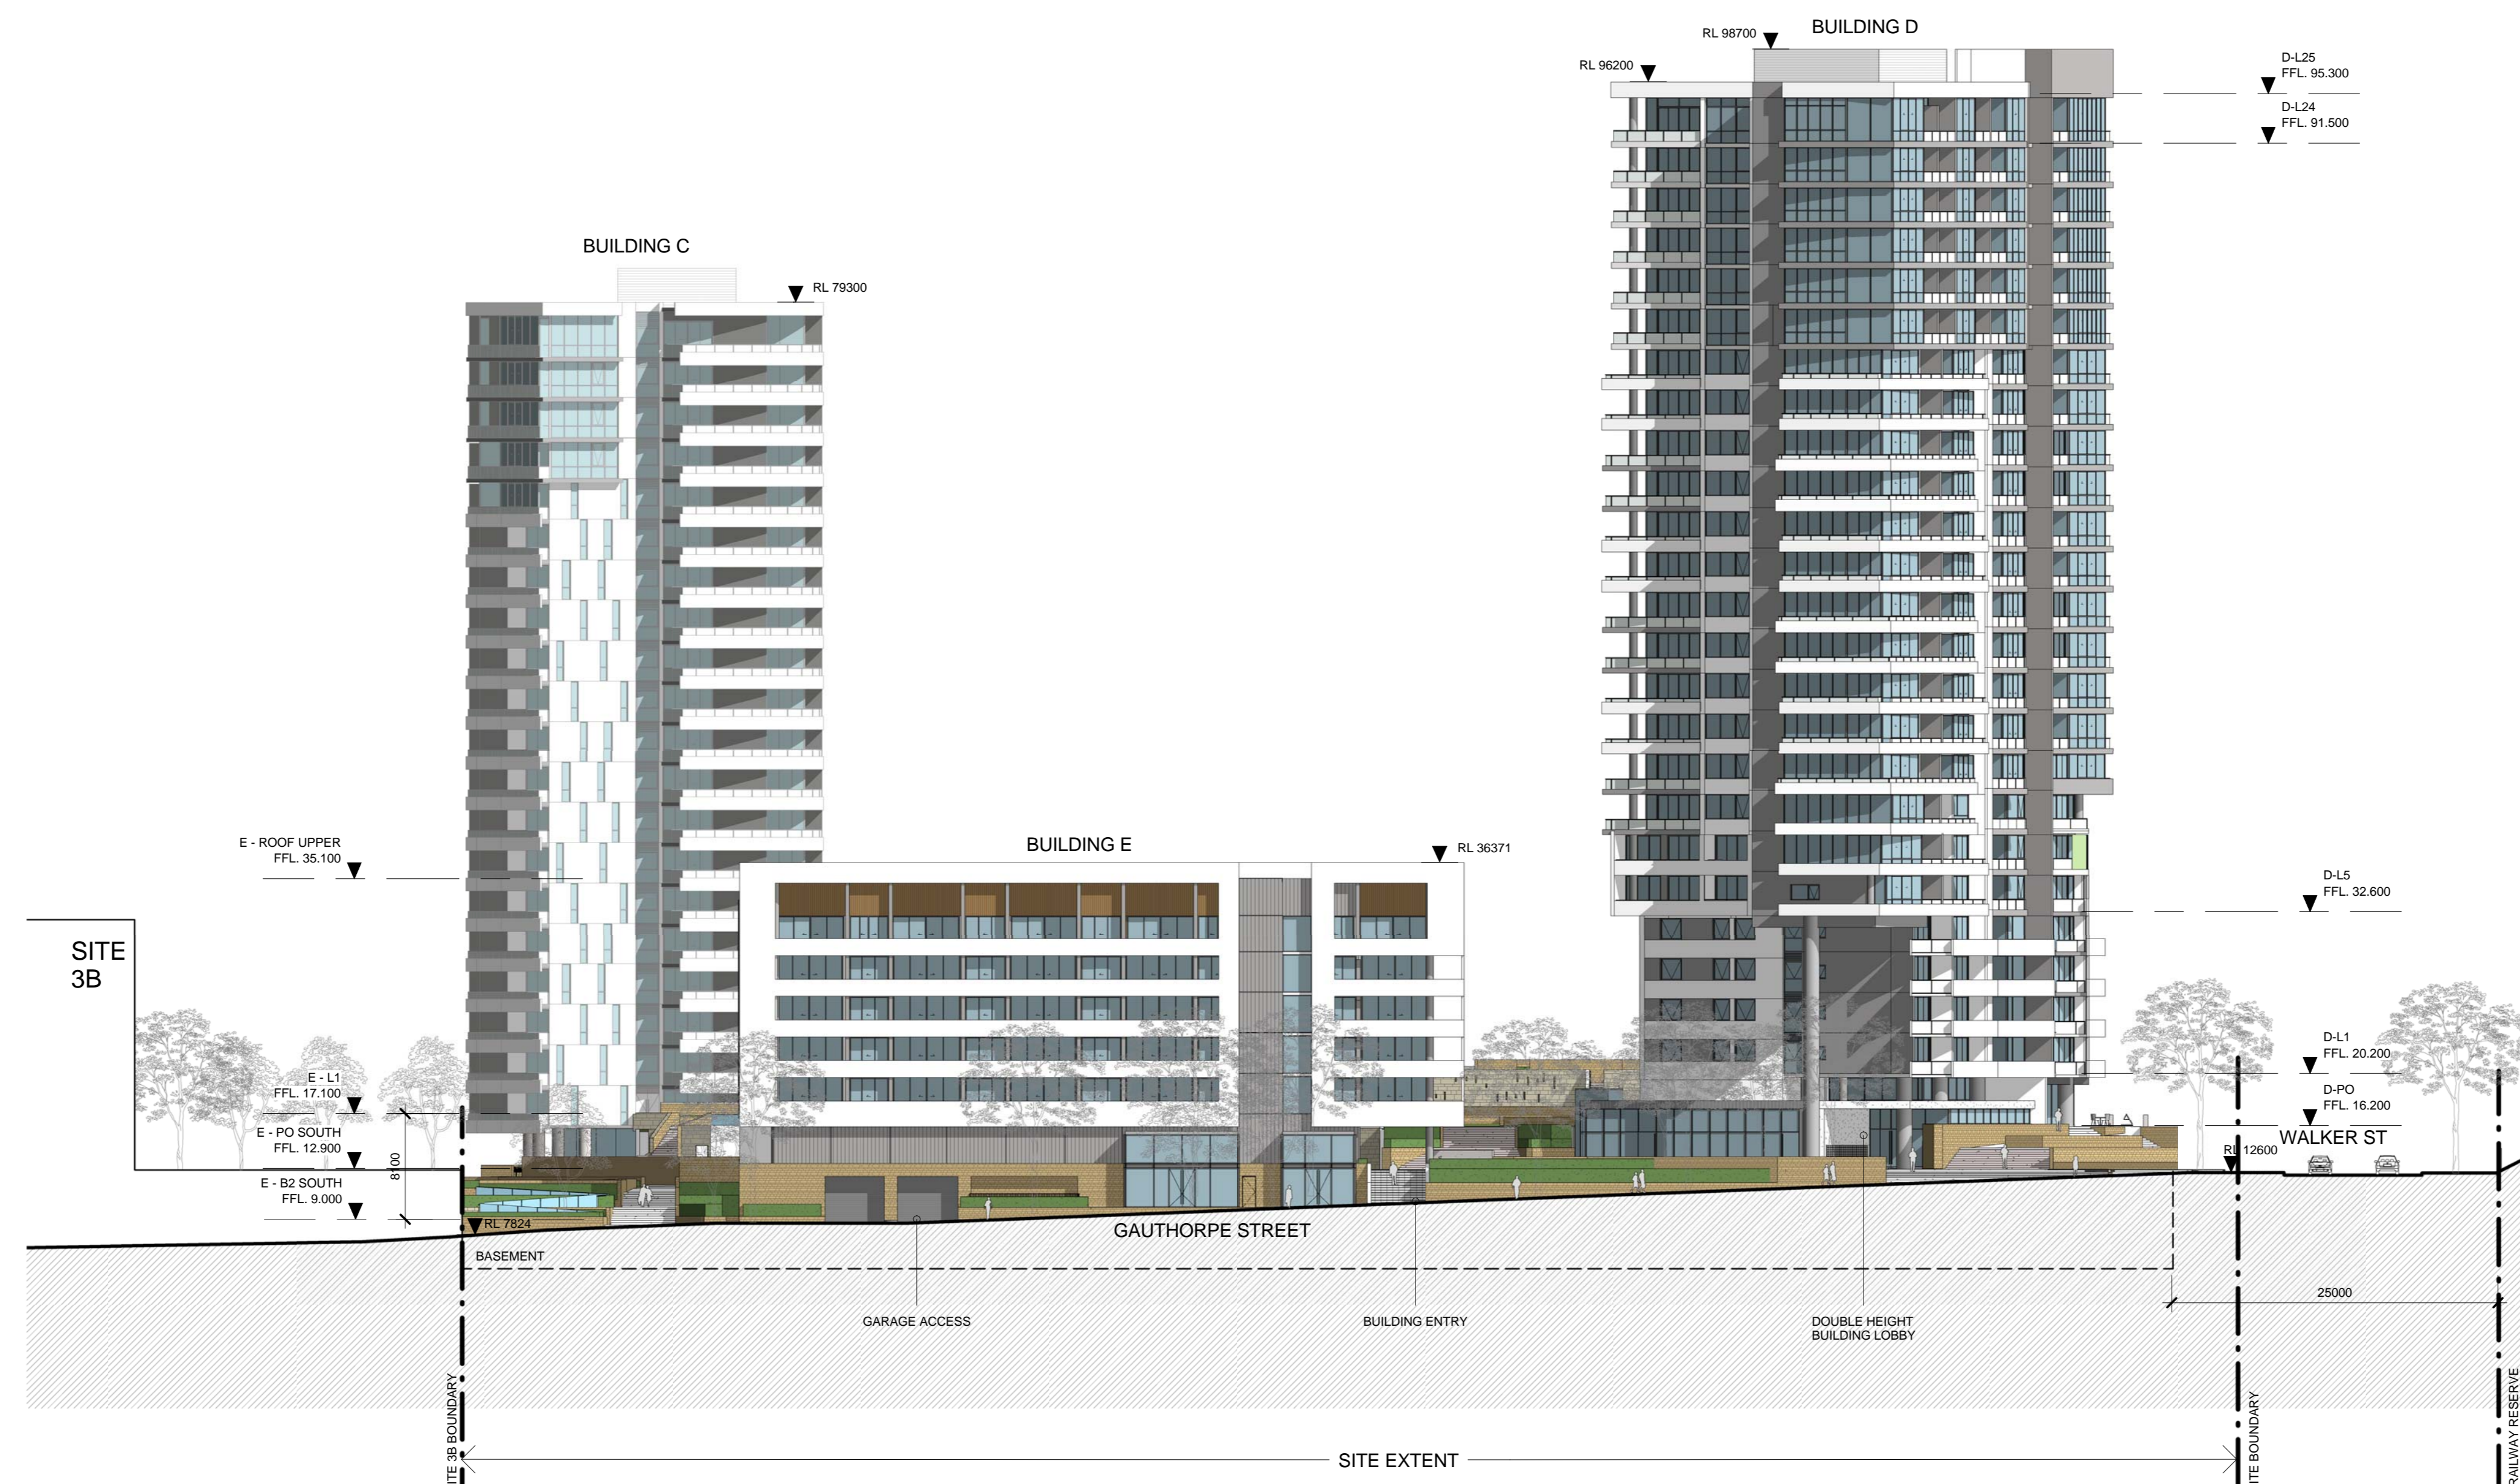

2 ELEVATION
Gauthorpe Street Elevation 1:350

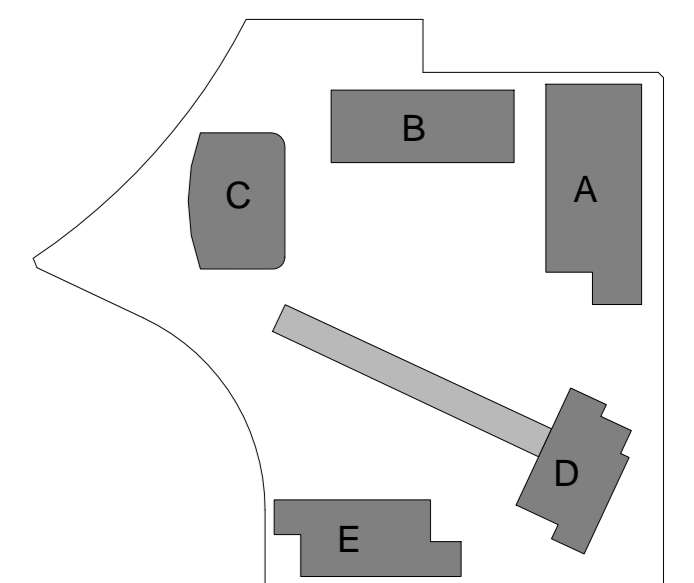

Client



Billbergia
creating communities®

Project

STAGE 2A + 3A
WALKER ST.
RHODES
for
Billbergia Developments

Drawing Name

Shoreline Avenue &
Gauthorpe Street
Elevation

Date

08/12/10

Scale

1 : 350

Sheet Size

@ B1

Reg No.

Drawn

Chk.

Author

JP

Job No.

4410

Drawing No.

A-0502

Revision

A-1

NOTE:
PUBLIC FACILITY AND
PUBLIC OPEN SPACE IS
SUBJECT TO SEPERATE D.A.

SJB Architects
Level 2, 490 Crown St
Sunny Hill NSW
2010 Australia
T 61 2 9380 9811
F 61 2 9380 9922
www.sjb.com.au
Norman Architects
Adam Haddock 7188
John Pradel 7004

