




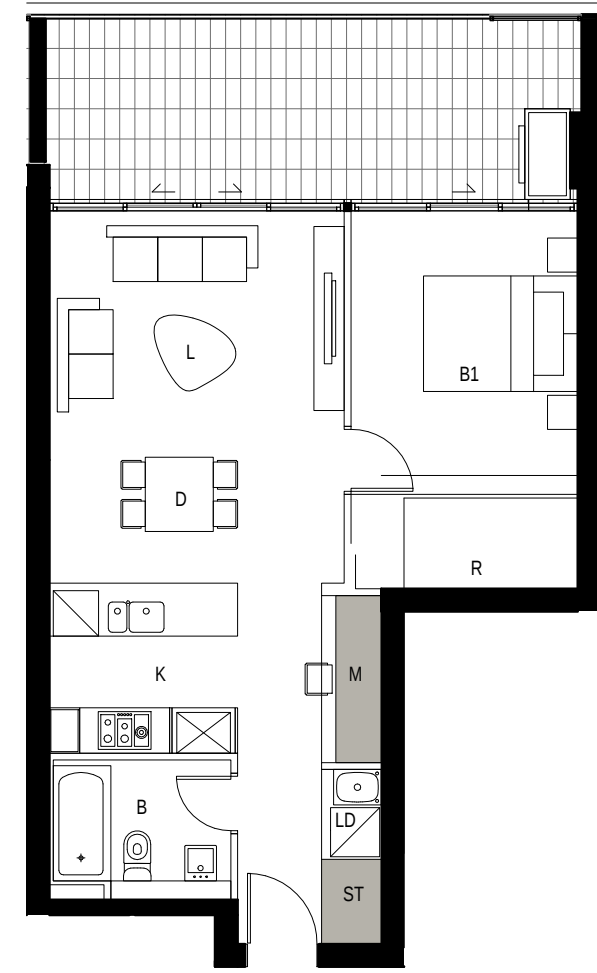


1 DETAIL PLAN
BLDG A - Apartment Type 2
1 BED - 55sqm Storage - 3cm(Includes Media Room)

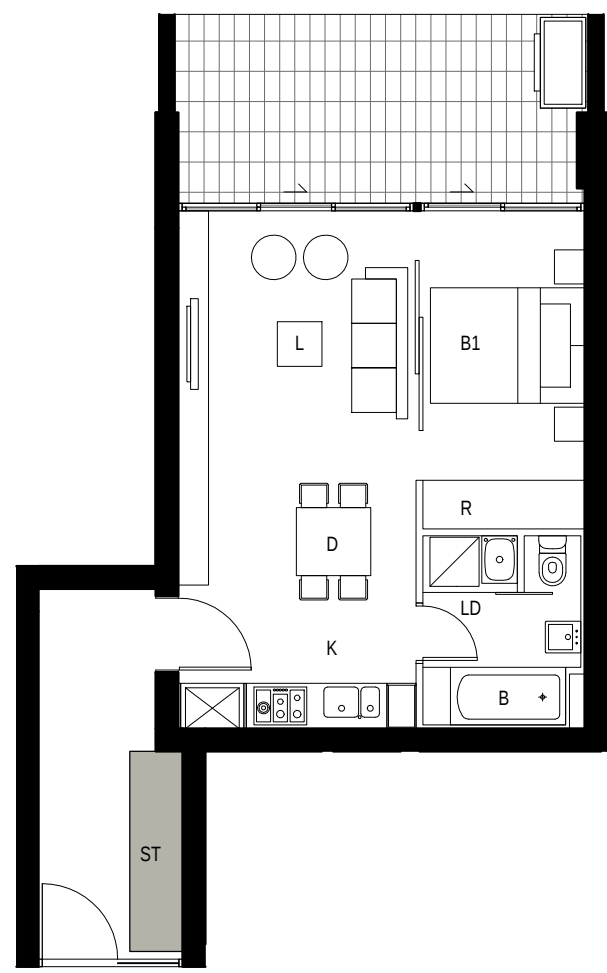

2 DETAIL PLAN
BLDG A - Apartment Type 3
1 BED - 55sqm Storage - 5cm

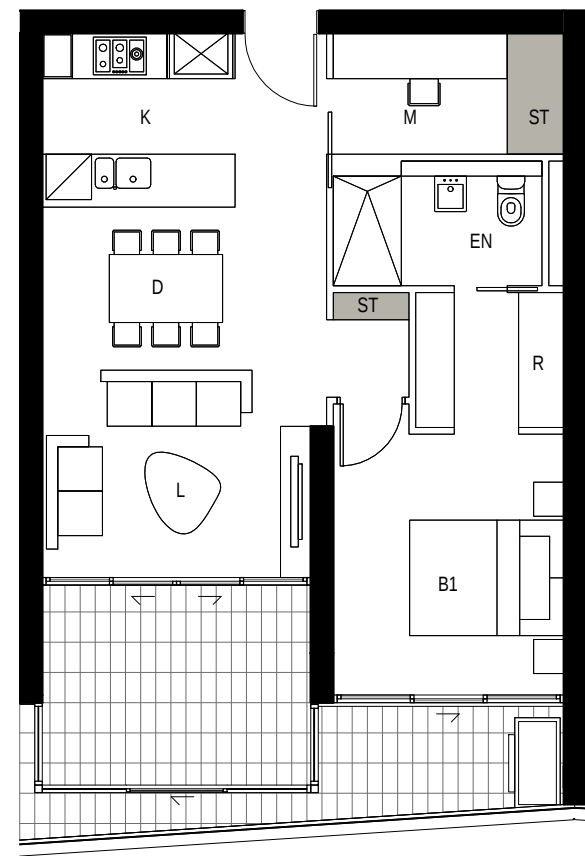

3 DETAIL PLAN
BLDG A - Apartment Type 9
1 BED - 54sqm Storage - 3.5cm

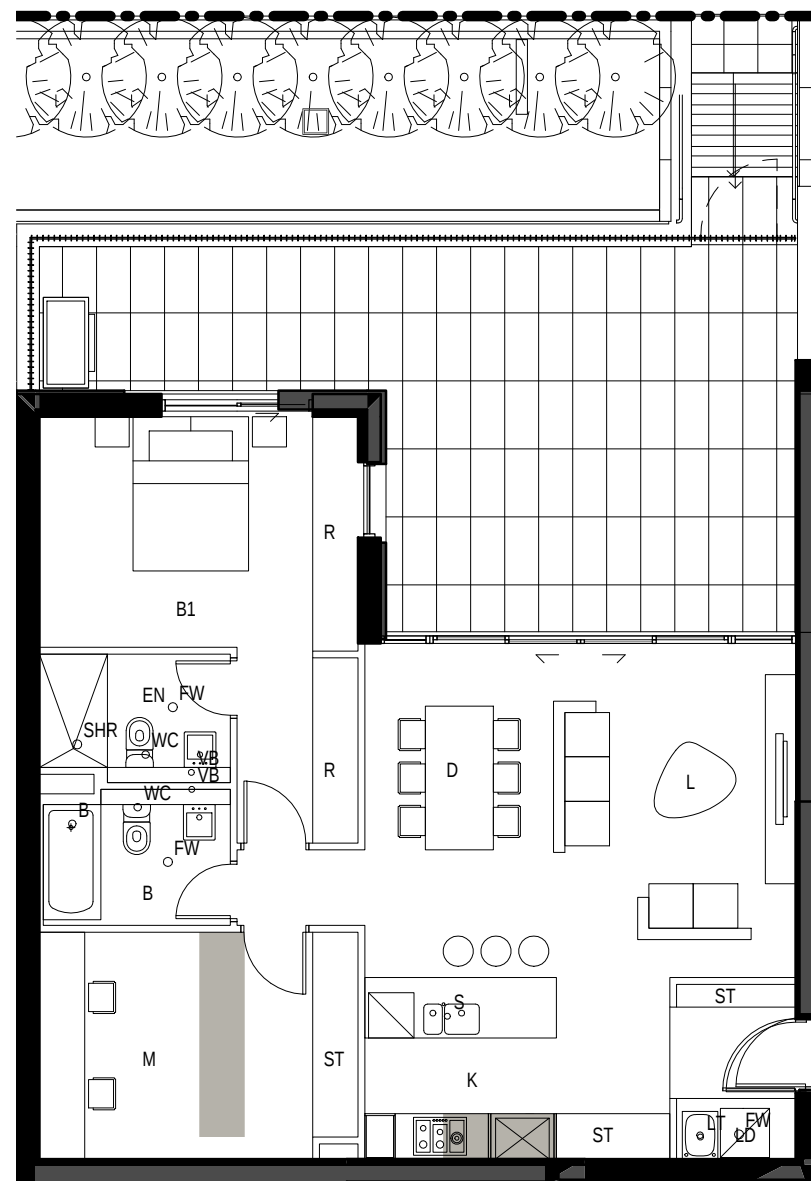


4 DETAIL PLAN
BLDG A - Apartment Type 10
2 BED - 80sqm Storage - 10cm

MANAGERS FLAT


A.19.05	A.21.06	A.1.06
A.19.06	A.22.05	A.1.07
A.20.05	A.22.06	
A.20.06	A.23.05	NOTE : NO WINTERGARDEN
A.21.05	A.23.06	TO A.1.06 & A.1.07
A.21.05	A.24.05	
A.21.06	A.24.06	

A.1.12

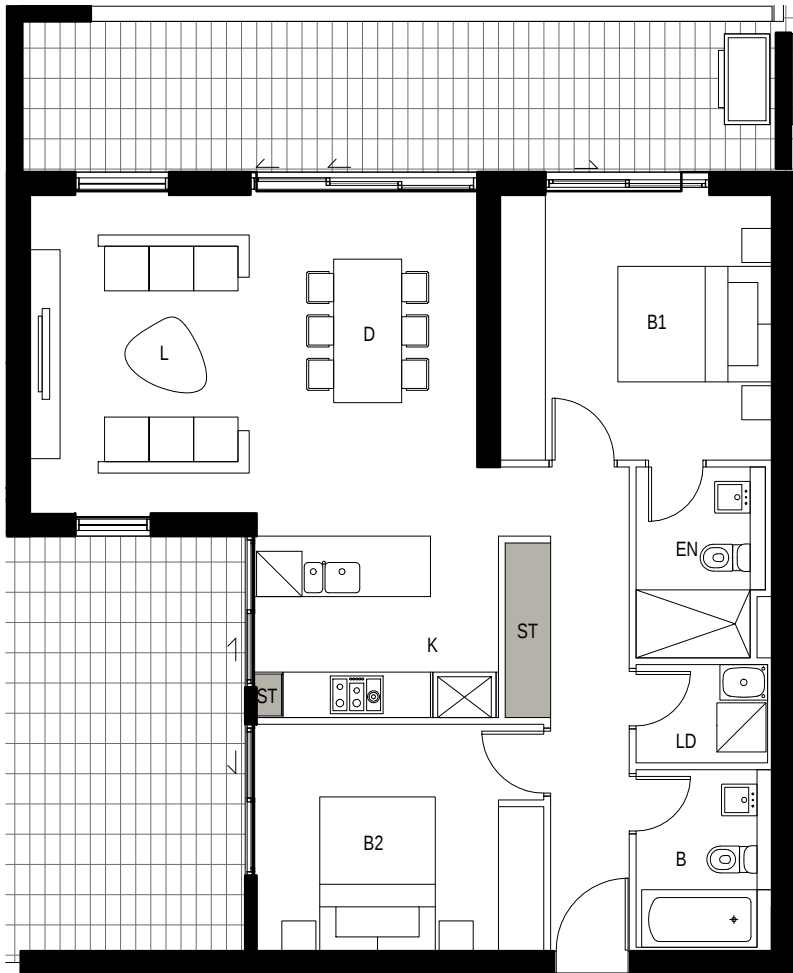


5 DETAIL PLAN
BLDG A - Apartment Type 1
2 BED - 80sqm Storage - 2cm

A.1.10	A.09.08	A.17.08
A.2.10	A.10.08	A.18.08
A.3.10	A.11.08	A.19.08
A.4.10	A.12.08	A.20.08
A.5.10	A.13.08	A.21.08
A.6.10	A.14.08	A.22.08
A.7.08	A.15.08	A.23.08
A.08.08	A.16.08	A.24.08

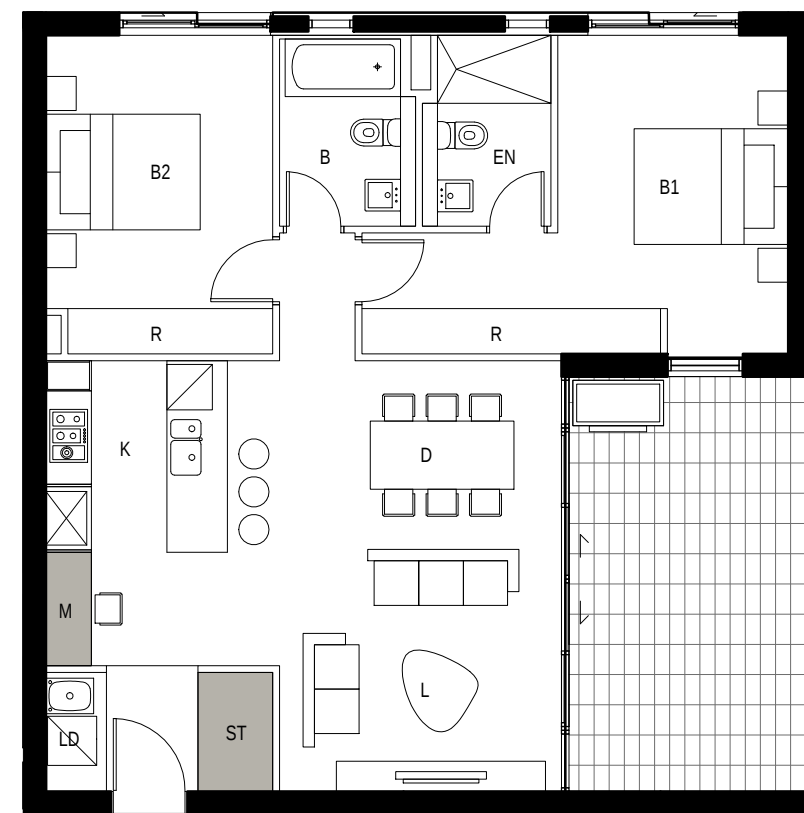


6 DETAIL PLAN
BLDG A - Apartment Type 4
2 BED - 81sqm Storage - 4.8cm(Includes Media Room)

A.1.03	A.10.03	A.18.03	D.8.02	D.16.02
A.2.03	A.11.03	A.19.03	D.9.02	D.17.02
A.3.03	A.12.03	A.20.03	D.10.02	D.18.02
A.4.03	A.13.03	A.21.03	D.11.02	D.19.02
A.5.03	A.14.03	A.22.03	D.12.02	D.20.02
A.6.03	A.15.03	A.23.03	D.13.02	D.21.02
A.7.03	A.16.03	A.24.03	D.14.02	D.23.02
A.08.03	A.17.03	D.7.02	D.15.02	D.23.02
A.09.03				D.24.02

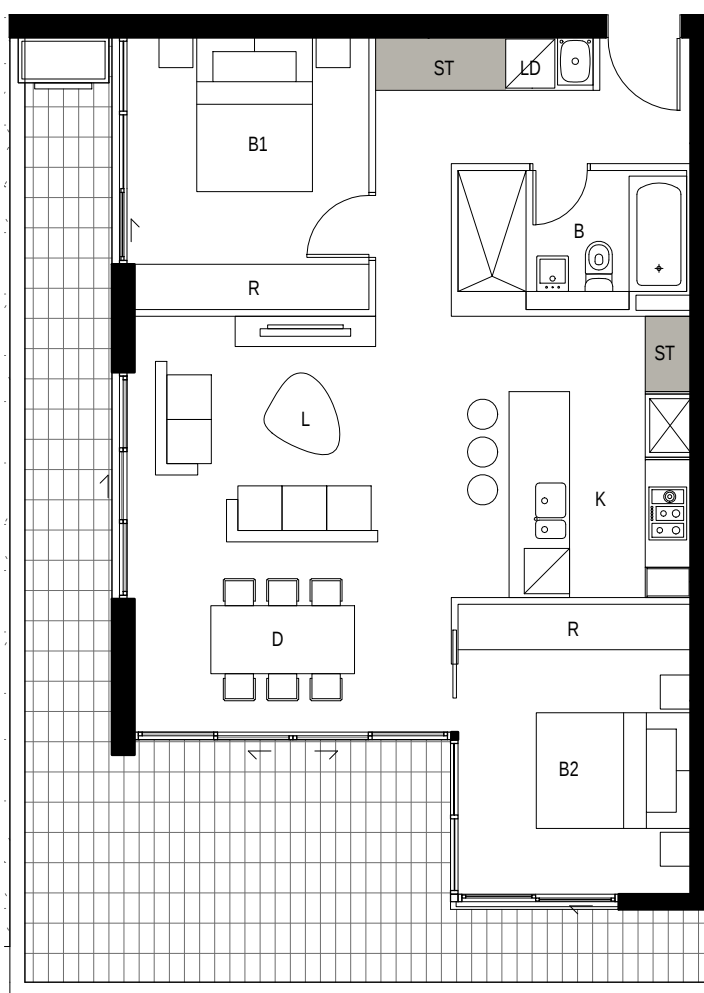

7 DETAIL PLAN
BLDG A - Apartment Type 5
2 BED - 74sqm Storage - 4.8cm

A.1.09	A.4.09
A.2.04	A.5.04
A.2.09	A.5.09
A.3.04	A.6.04
A.3.09	A.6.09
A.4.04	A.1.04

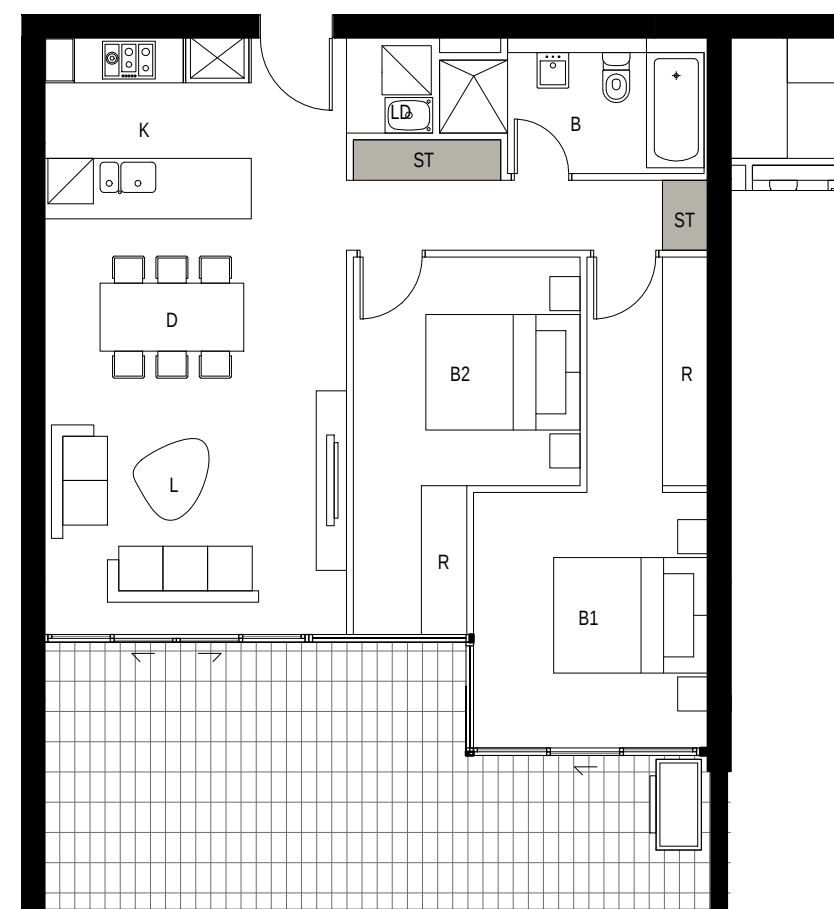

8 DETAIL PLAN
BLDG A - Apartment Type 6
2 BED - 77sqm Storage 6.3cm

A.1.08	A.5.08	A.09.04	A.12.07	A.16.04
A.2.05	A.6.05	A.09.07	A.13.04	A.16.07
A.2.08	A.6.08	A.10.04	A.13.07	A.17.04
A.3.05	A.7.04	A.10.07	A.14.04	A.17.07
A.3.08	A.7.07	A.11.04	A.14.07	A.18.04
A.4.05	A.08.04	A.11.07	A.15.04	A.18.07
A.4.08	A.08.07	A.12.04	A.15.07	
A.5.05				




9 DETAIL PLAN
BLDG A - Apartment Type 7
2 BED - 79sqm Storage 7cm

A.6.06	A.09.06	A.13.05	A.16.05
A.6.07	A.10.05	A.13.06	A.16.06
A.7.05	A.10.06	A.14.05	A.17.05
A.7.06	A.11.05	A.14.06	A.17.06
A.08.05	A.11.06	A.15.05	A.18.05
A.08.06	A.12.05	A.15.06	A.18.06
A.09.05	A.12.06		

NOTE

REFER TO SHEET A234
FOR ADAPTABLE LAYOUTS

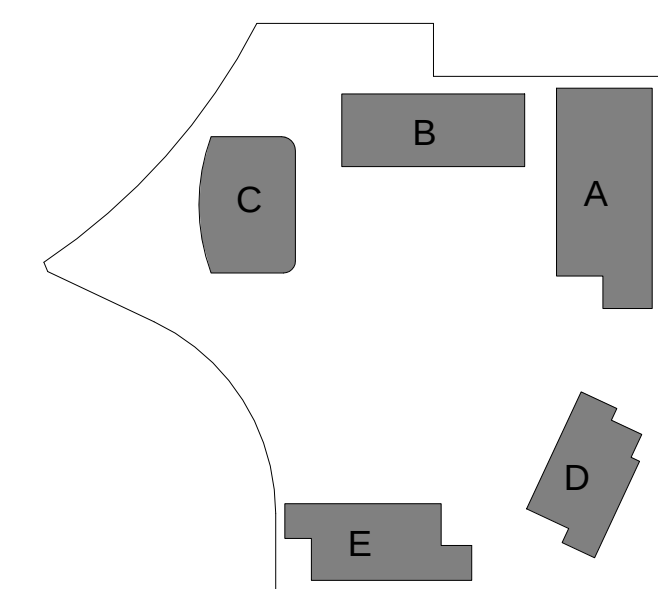

Client



Billbergia
creating communities®

Project

STAGE 2A + 3A
WALKER ST.
RHODES
for
Billbergia Developments

Drawing Name

Apartment Typologies
Bldg A

Date

22.10.12

Scale

1 : 100

Sheet Size

@ B1

Reg No.

Drawn

CHK.

JP

Job No.

Drawing No.

Revision

4410

A-0231


A-5

SJB Architects
Level 2, 480 Crown St
Surry Hills NSW
2010 Australia
T 61 2 9380 9911
F 61 2 9380 9922
www.sjb.com.au
Nominated Architects
Adam Haddow 7188
John Pradel 7004




10 DETAIL PLAN
BLDG A - Apartment Type 8
3 BED - 101sqm Storage 5cm

A.23.04
A.23.07
A.24.04
A.24.07

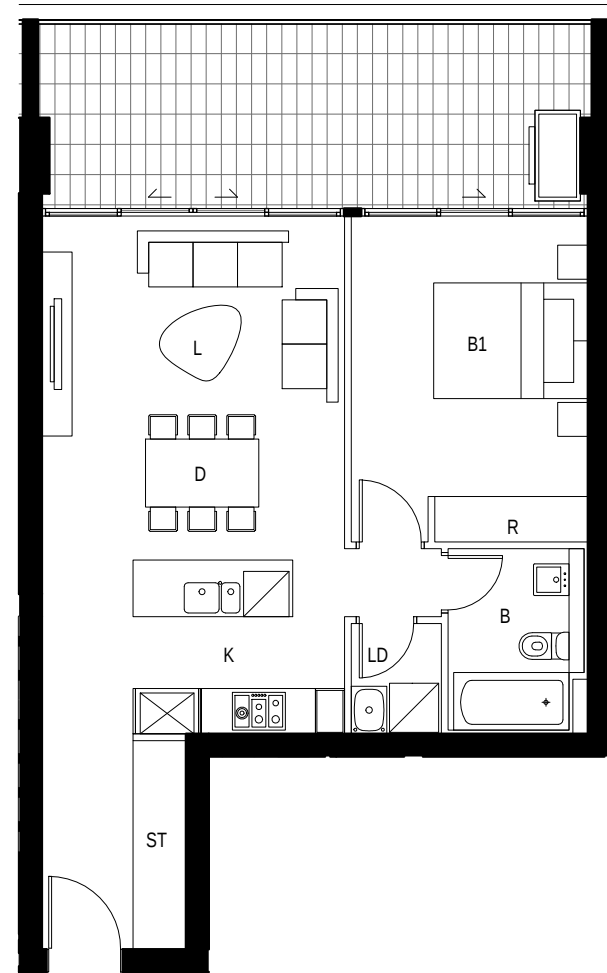


12 DETAIL PLAN
BLDG A - Apartment Type 12
1 BED - 55sqm Storage - 5cm

A.1.01	A.5.12	A.09.10	A.13.10	A.17.10	A.21.10
A.2.01	A.6.01	A.10.01	A.14.01	A.18.01	A.22.01
A.2.12	A.6.12	A.10.10	A.14.10	A.18.10	A.22.10
A.3.01	A.7.01	A.11.01	A.15.01	A.19.01	A.23.01
A.3.12	A.7.10	A.11.10	A.15.10	A.19.10	A.23.10
A.4.01	A.08.01	A.12.01	A.16.01	A.20.01	A.24.01
A.4.12	A.08.10	A.12.10	A.16.10	A.20.10	A.24.10
A.5.01	A.09.01	A.13.01	A.17.01	A.21.01	

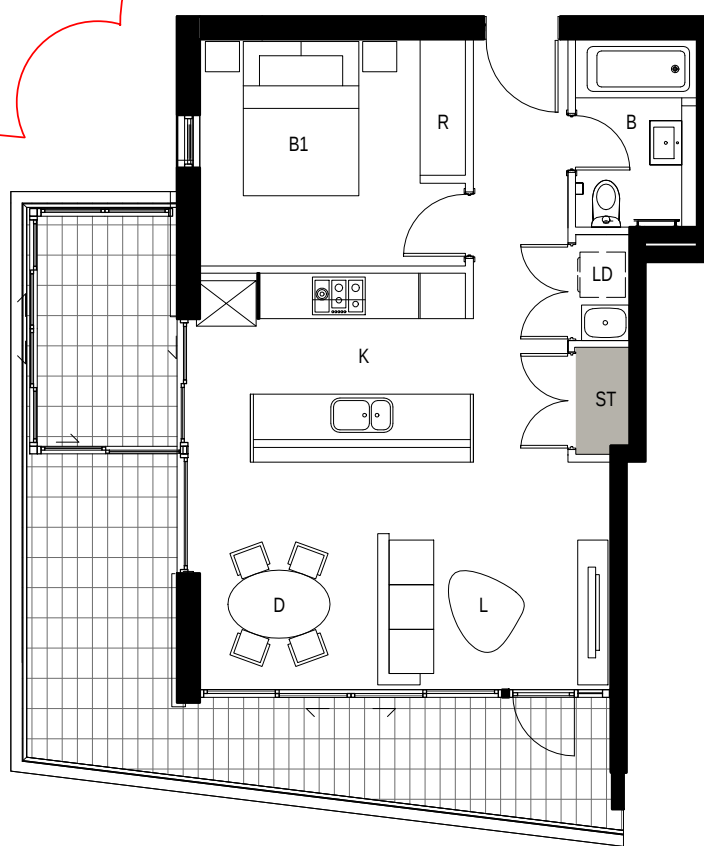

11 DETAIL PLAN
BLDG A - Apartment Type 13
1 BED - 55sqm Storage - 5cm

A.19.04a
A.19.07a
A.20.04a
A.20.07a
A.21.04a
A.21.07a
A.22.04a
A.22.07a

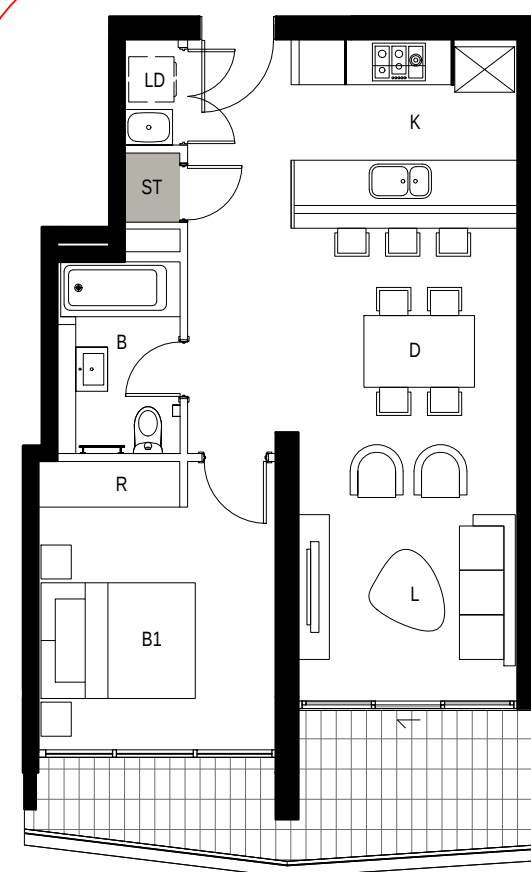

13 DETAIL PLAN
BLDG A - Apartment Type 14
1 BED - 55sqm Storage - 5cm

A.19.04b
A.19.07a
A.20.04b
A.20.07a
A.21.04b
A.21.07a
A.22.04b
A.22.07a

