
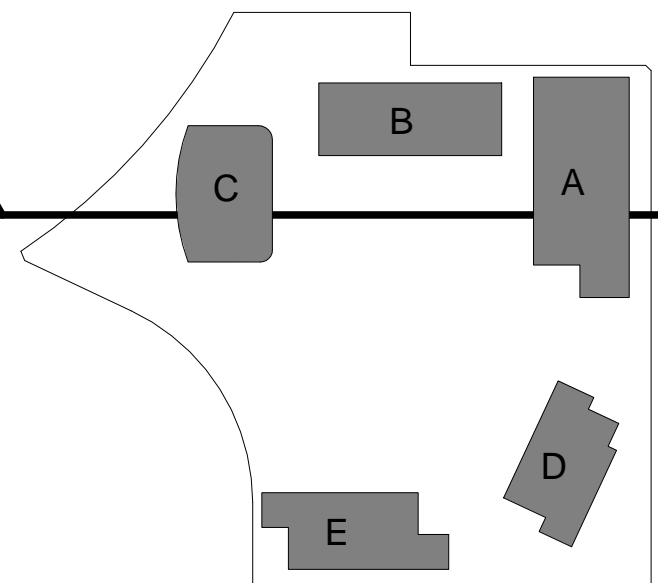


S75W - FOR APPROVAL		
Rev.	Date	Revision
A	12/11/2010	DA Test of Adequacy
A-1	22/02/2011	Preferred Project
A-2	15/04/2012	S75W MOD1 - March 2012
A-3	16/07/2012	Adaptable Parking
A-4	24/08/2012	Adaptable Parking - 3bed to 1bed
A-5	16/10/2012	S75W MOD2 - October 2012

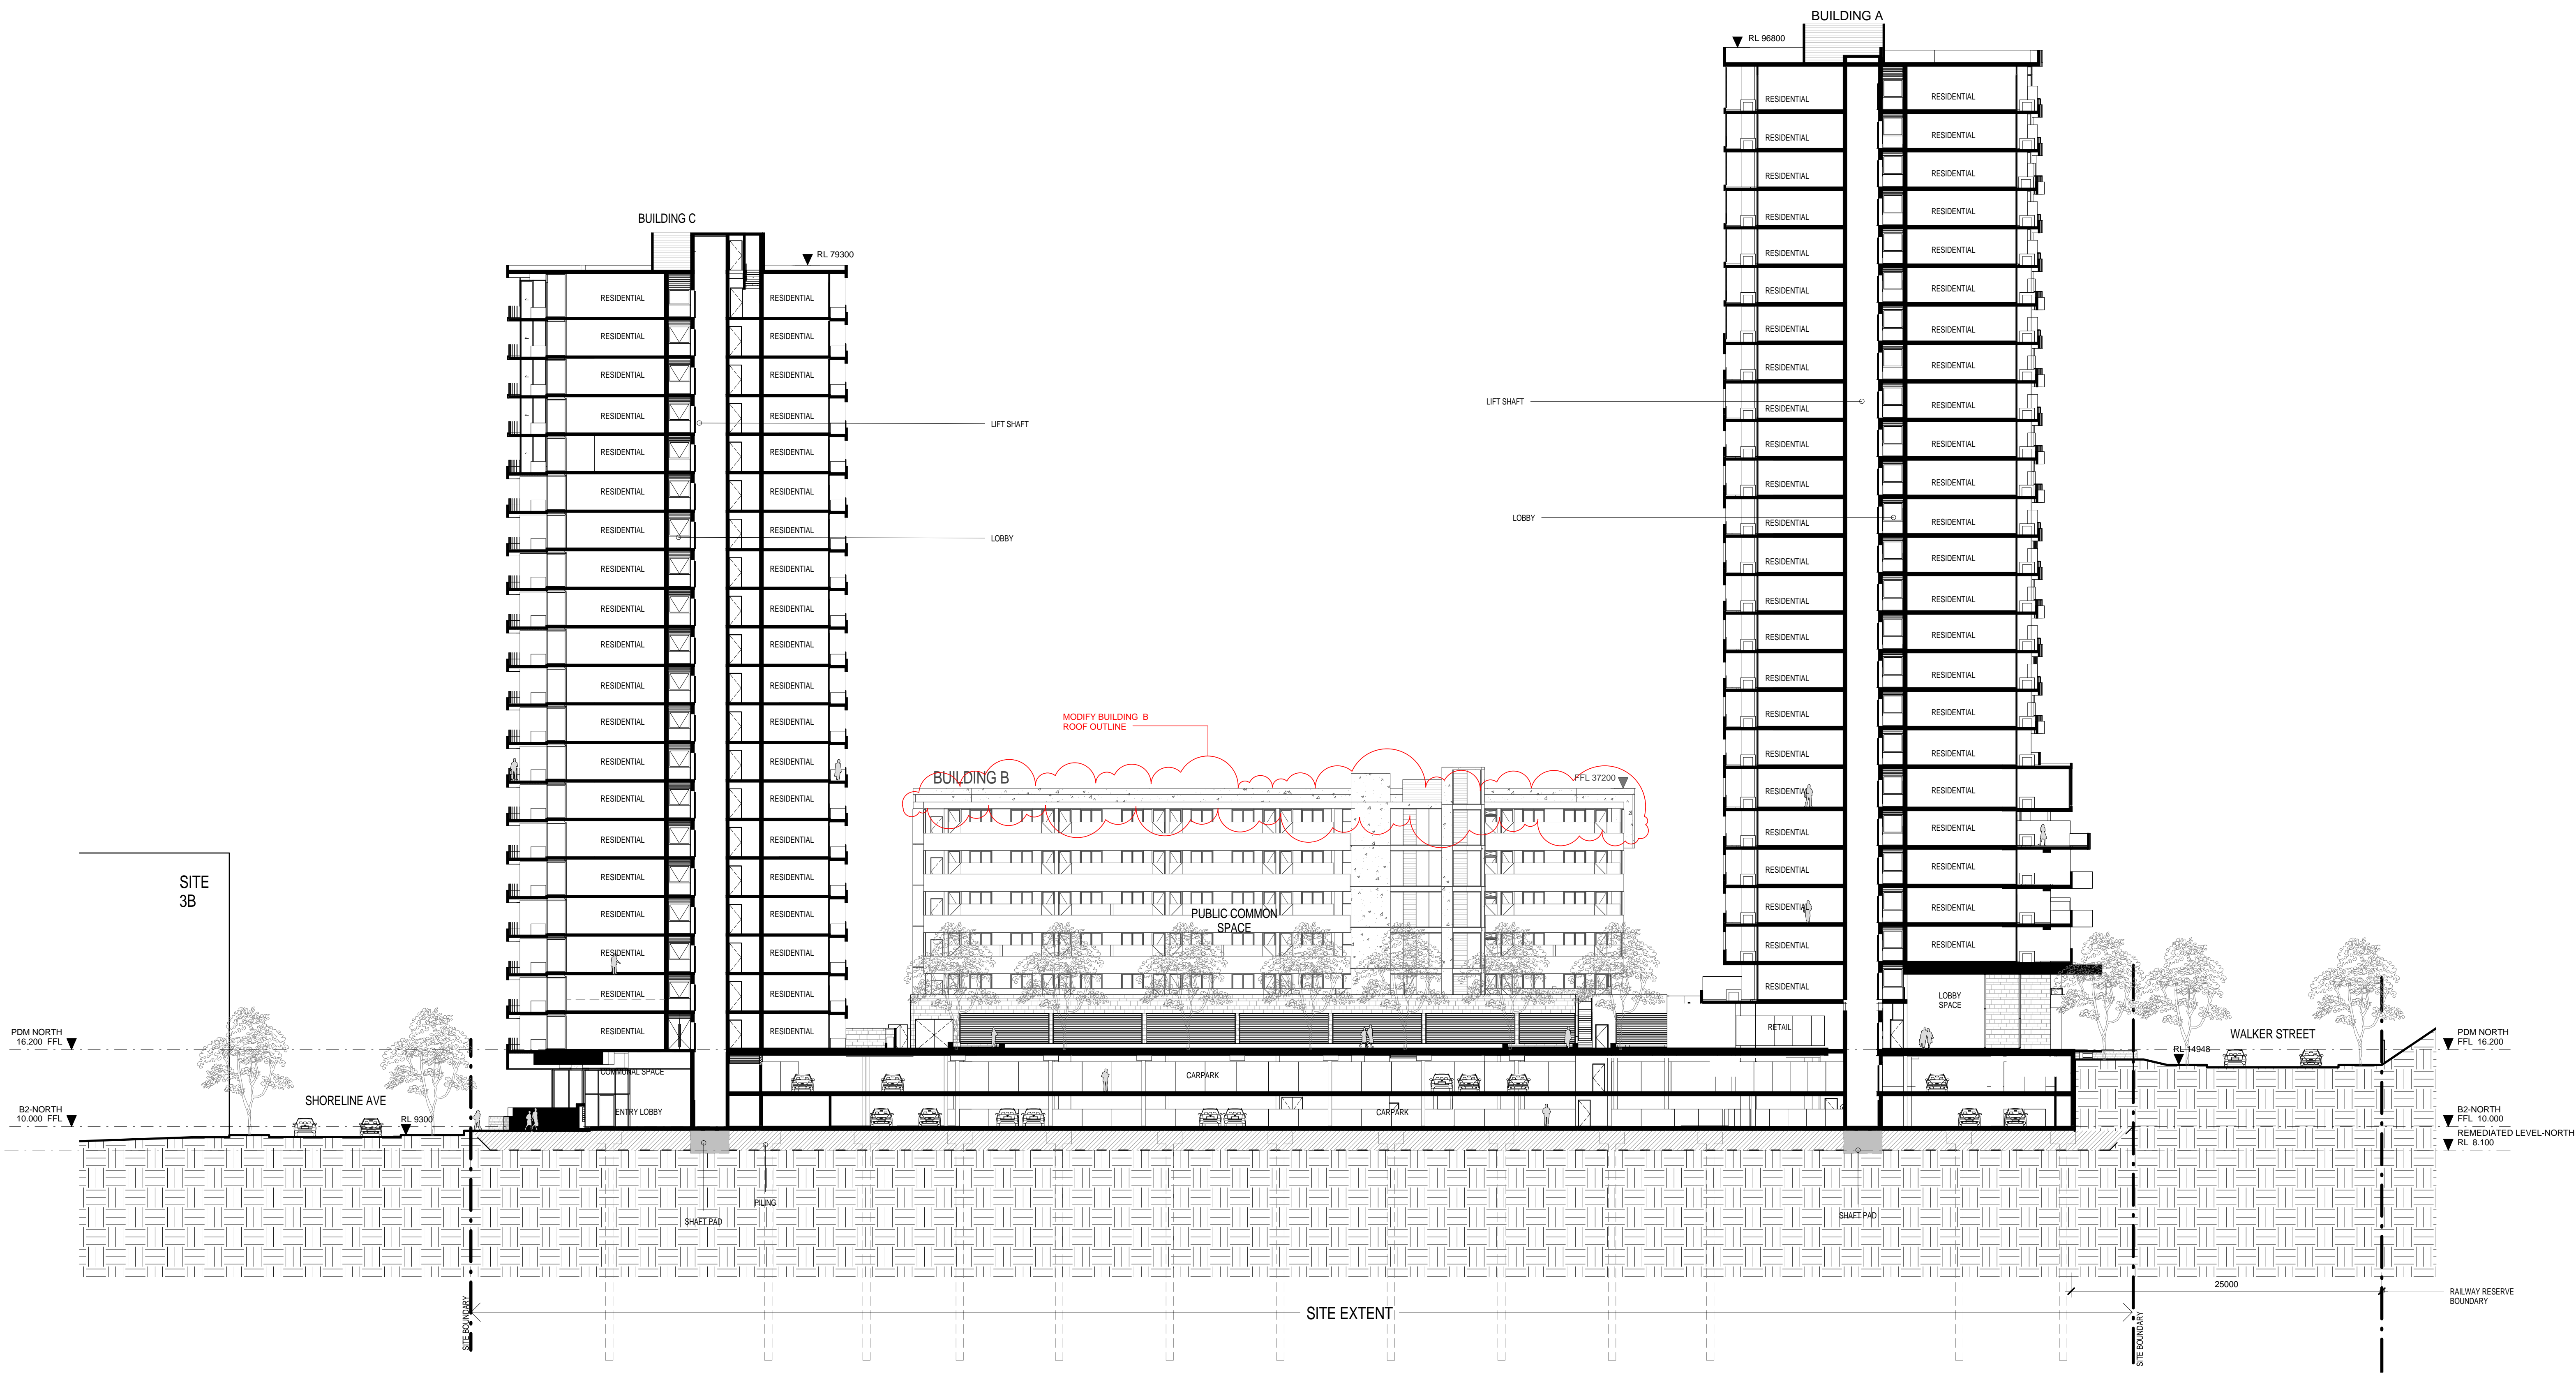

Client  
Project  
STAGE 2A + 3A  
WALKER ST.  
RHODES  
for  
Billbergia Developments

Drawing Name  
East-West Site  
Section

Date  
22.10.2012

Scale  
1 : 250

Sheet Size  
@ B1

Reg No.  
JT

Chk.  
JP

Job No.  
4410

Drawing No.  
A-0602

Revision  
A-5