




2 RESIDENTS' OUTDOOR FUNCTION AREA
SECTION 1:50 @ A1

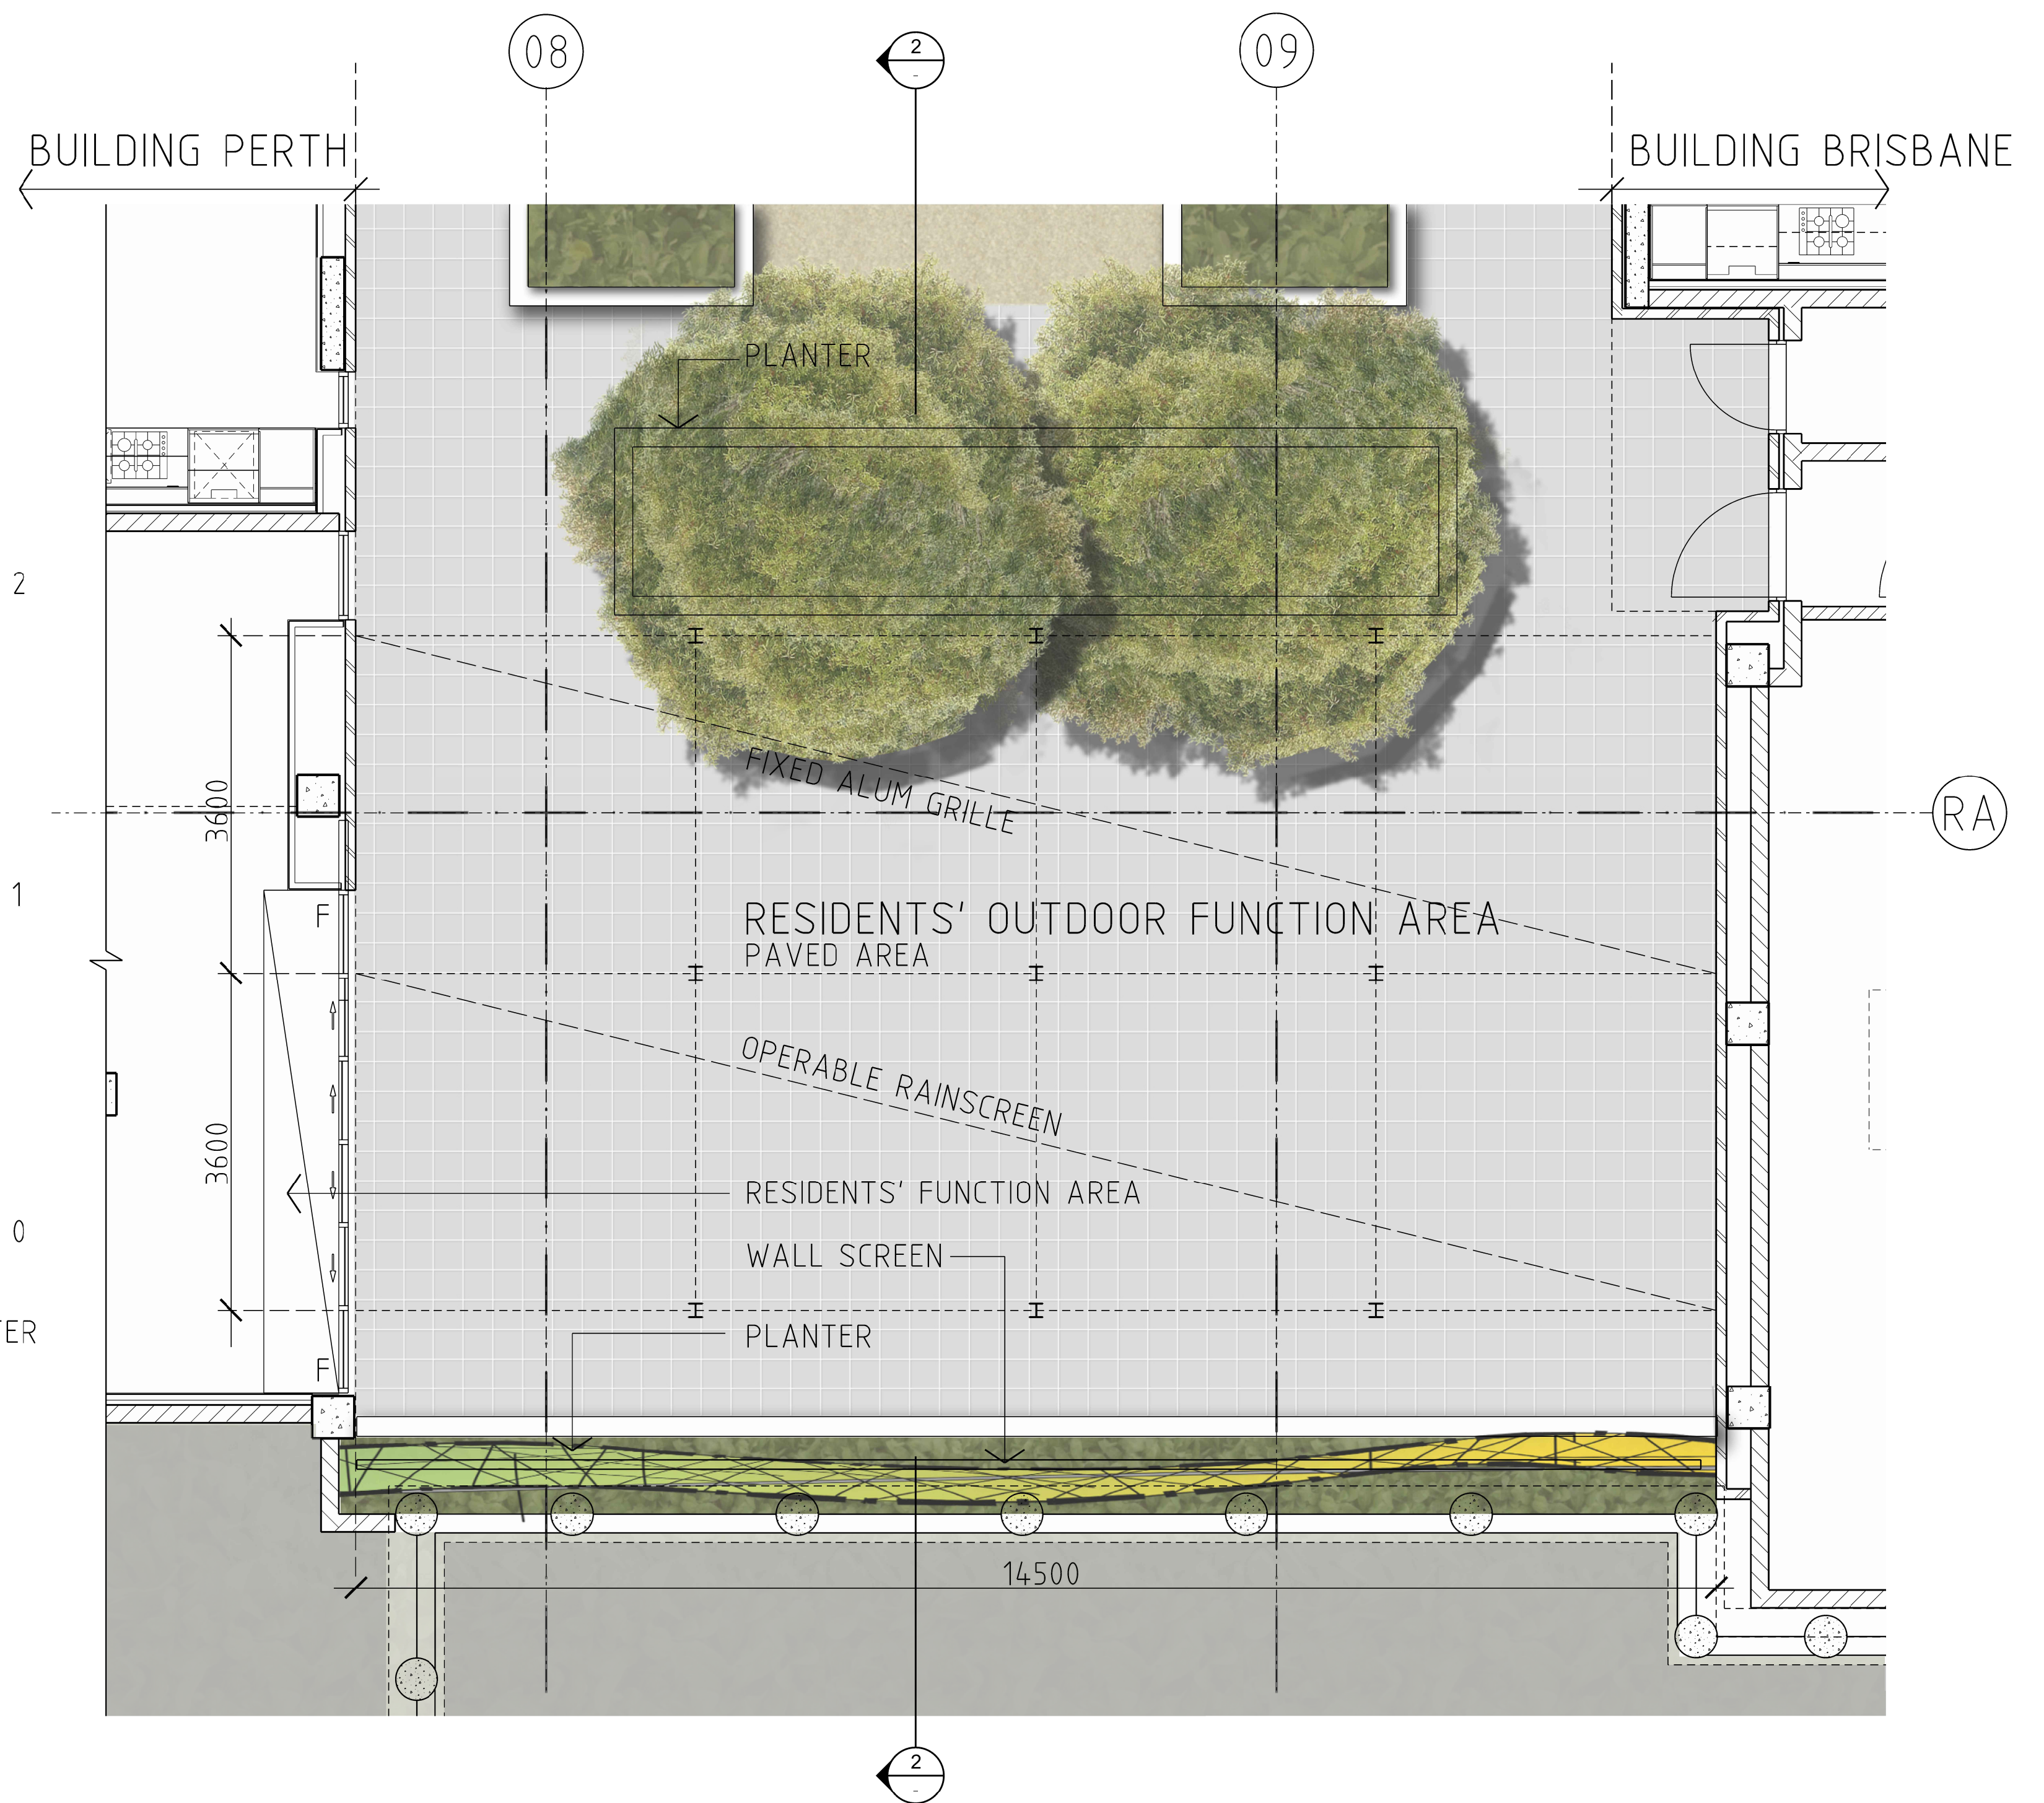

1 RESIDENTS' OUTDOOR FUNCTION AREA
PLAN 1:50 @ A1


Revisions	No	Date	Description	Ver	App'd
A	1	12/14	75W SUBMISSION		

Do not scale drawings. Use figured dimensions only. Check & verify levels and dimensions on site prior to the commencement of any work, the preparation of shop drawings or the fabrication of components.

This drawing is the copyright of Allen Jack + Cotter Architects and is protected under the Copyright Act 1968. Do not alter, reproduce or transmit in any form, or by any means without the express permission of Allen Jack + Cotter Architects.

Nominated Architects: Michael Heenan 5264, Peter Ireland 6661

Site Location Plan

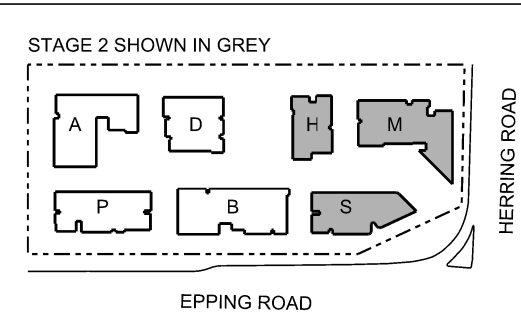


Client

AJ+C
ALLEN JACK + COTTER
79 Myrtle Street Chippendale NSW 2008 AUSTRALIA
ph +61 2 9311 8222 fx +61 2 9311 8200 ABN 53 003 782 250

Project

MACQUARIE PARK VILLAGE
110-114 HERRING ROAD
MACQUARIE PARK
Proj No. 10_030

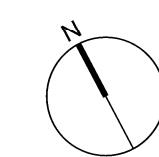

Drawing Title

RESIDENTS' OUTDOOR
FUNCTION AREA
PLAN AND SECTION

Drawing Status

NOT FOR CONSTRUCTION

Scale

1:50 @ A1

Drawing No

DA2901

Issue

A