

	Leve	360Y 5 Ballarat House	
	68-7	2 Wentworth Av.	
	Surr	ry Hills NSW 2010	
	P'	612 9212 2204	
	F'	612 9212 2256	
	œ	360@360.net.au	
	ABN	20 418 301 319	
All discrepant Larger scale stated. All tree dime Use figured Verify all din Contractors All work sha	drawings and w ensions and RLs dimensions only nensions on site shall locate and Il be carried out	r. before the commencement of any works. protect all services prior to construction. in accordance with ASA, BCA and Local Government Regulations.	
All discrepan Larger scale stated. All tree dime Use figured Verify all dim Contractors All work sha Structural D Drainage & All work sha Landscape I No responsi materials sp Landscape J	ncies to be broug drawings and w unsions and RLs dimensions only nensions on site shall locate and II be carried out tatails shall be sat Water Feature D II be carried out Drawings and Er bility will be take ecified, and gen	written dimensions take preferenceAll dimensions in mm unless otherwise in metres, before the commencement of any works. protect all services prior to construction. in accordance with ASA, BCA and Local Government Regulations. biget to Engineer's Specifications. Details shall be subject to Hydraulic Engineer's Specifications. in a professional manner by Qualified Tradesman according to ngineer's Specifications. N y 300 derpress. for any variations in design, construction method, eral specifications without permission from the Project Engineer or	
All discrepan Larger scale stated. All tree dime Use figured Verify all din Contractors All work sha Structural D Drainage & All work sha Landscape I No responsi materials sp Landscape / This Drawing	ncies to be broug drawings and w unsions and RLs dimensions only ensions on site shall locate and II be carried out tealis shall be s. Water Feature D II be carried out Drawings and Er bility will be take ecified, and gen Architect.	written dimensions take preferenceAll dimensions in mm unless otherwise in metres, before the commencement of any works. protect all services prior to construction. in accordance with ASA, BCA and Local Government Regulations. biget to Engineer's Specifications. Details shall be subject to Hydraulic Engineer's Specifications. in a professional manner by Qualified Tradesman according to ngineer's Specifications. N y 300 derpress. for any variations in design, construction method, eral specifications without permission from the Project Engineer or	
All discrepau Larger scale stated. All tree dime Use figured Verify all dim Contractors All work sha Structural D Drainage & All work sha Landscape I This Drawim	ncies to be broup drawings and w ensions and RLs dimensions only tensions on site shall locate and li be carried out bravings and Er. Water Feature D II be carried out Drawings and Er. Ditty will be take ecified, and gen Architect.	written dimensions take preferenceAll dimensions in mm unless otherwise in metres. before the commencement of any works. protect all services prior to construction. Unprefet all services prior to construction. but to Engineer's Specifications. Details shall be subject to Hydraulic Engineer's Specifications. In a professional manner by Qualified Tradesman according to gineer's Specifications. In by 380 degrees. for any variations in design, construction method, eral specifications without permission from the Project Engineer or 380 degrees.	
All discrepant stated. All tree dime Use figured Verify all din Contractors All work sha Structural D Drainage & All work sha Landscape I No responsi materials sp Landscape - This Drawin USSUE	ncies to be broug drawings and w msions and RLs dimensions only rensions on site shall locate and II be carried out tealis shall be s. Water Feature D II be carried out Drawings and Er bility will be take ecified, and gen Architect. g is copyright to	In the dimensions take preferenceAll dimensions in mm unless otherwise in metres. before the commencement of any works. protect all services prior to construction. in accordance with ASA, BCA and Local Government Regulations. abject to Engineer's Specifications. In a professional manner by Qualified Tradesman according to the yabo degrees for any variations in design, construction method, end specifications without permission from the Project Engineer or 360 degrees. FOR SCHEMATIC DESIGN	
All discrepan Larger scale stated. All tree dime Use figured Verify all din Contractors All work sha Structural D Drainage & All work sha Landscape I No responsi materials sp Landscape J	ncies to be broug drawings and v misions and RLs dimensions only nensions on site shall locate and li be carried out tetails shall be s Water Feature E li be carried out Water Feature E li be carried out Water Feature E li be carried out orawings and Er bility will be take ecified, and gen Architect. g is copyright to DATE 061210	In the dimensions take preferenceAll dimensions in mm unless otherwise in metres. before the commencement of any works. protect all asrives prior to construction. The protect all asrives prior to construction. The protect all services prior to construction. The protect all services prior to construction. The protect all services prior to protect and the protect and the protect all protect of the protect all services protect and the protect and the protect all protect all services prior to protect and the protect	

KEY

	Extent of Works Boundary
\bigcirc	Existing Tree Retained
·	Proposed Tree
P1	P1 - Exposed Aggregate Concrete
P2	P2 - Astroturf
P3	P3 - Decomposed Granite
M1	M1 - Steel Mesh Walkway
TD	TD- Timber Deck
ST1	ST1- Fixed Table and Bench Seating
ST2	ST2- Seating Type 1 Timber-Concrete Bench Seat
	Mixed Species Planting Refer Plan
	Mixed Species Planting Refer Plan
	Mixed Species Planting Refer Plan

SCALE 1:100 @ A1 CLIENT

HEALTH INFRASTRUCTURE **NSW** HEALTH

Health Infrastructure PROJECT

PRINCE OF WALES HOSPITAL PROJECT NUMBER

S1009002 BUILDING


POW MHICU DESIGN STAGE

3A STATUS

SCHEMATIC DESIGN DRAWING

LOWER GROUND LANDSCAPE PLAN

DRAWING NUMBER LAN_SD_00_00 ISSUE 04

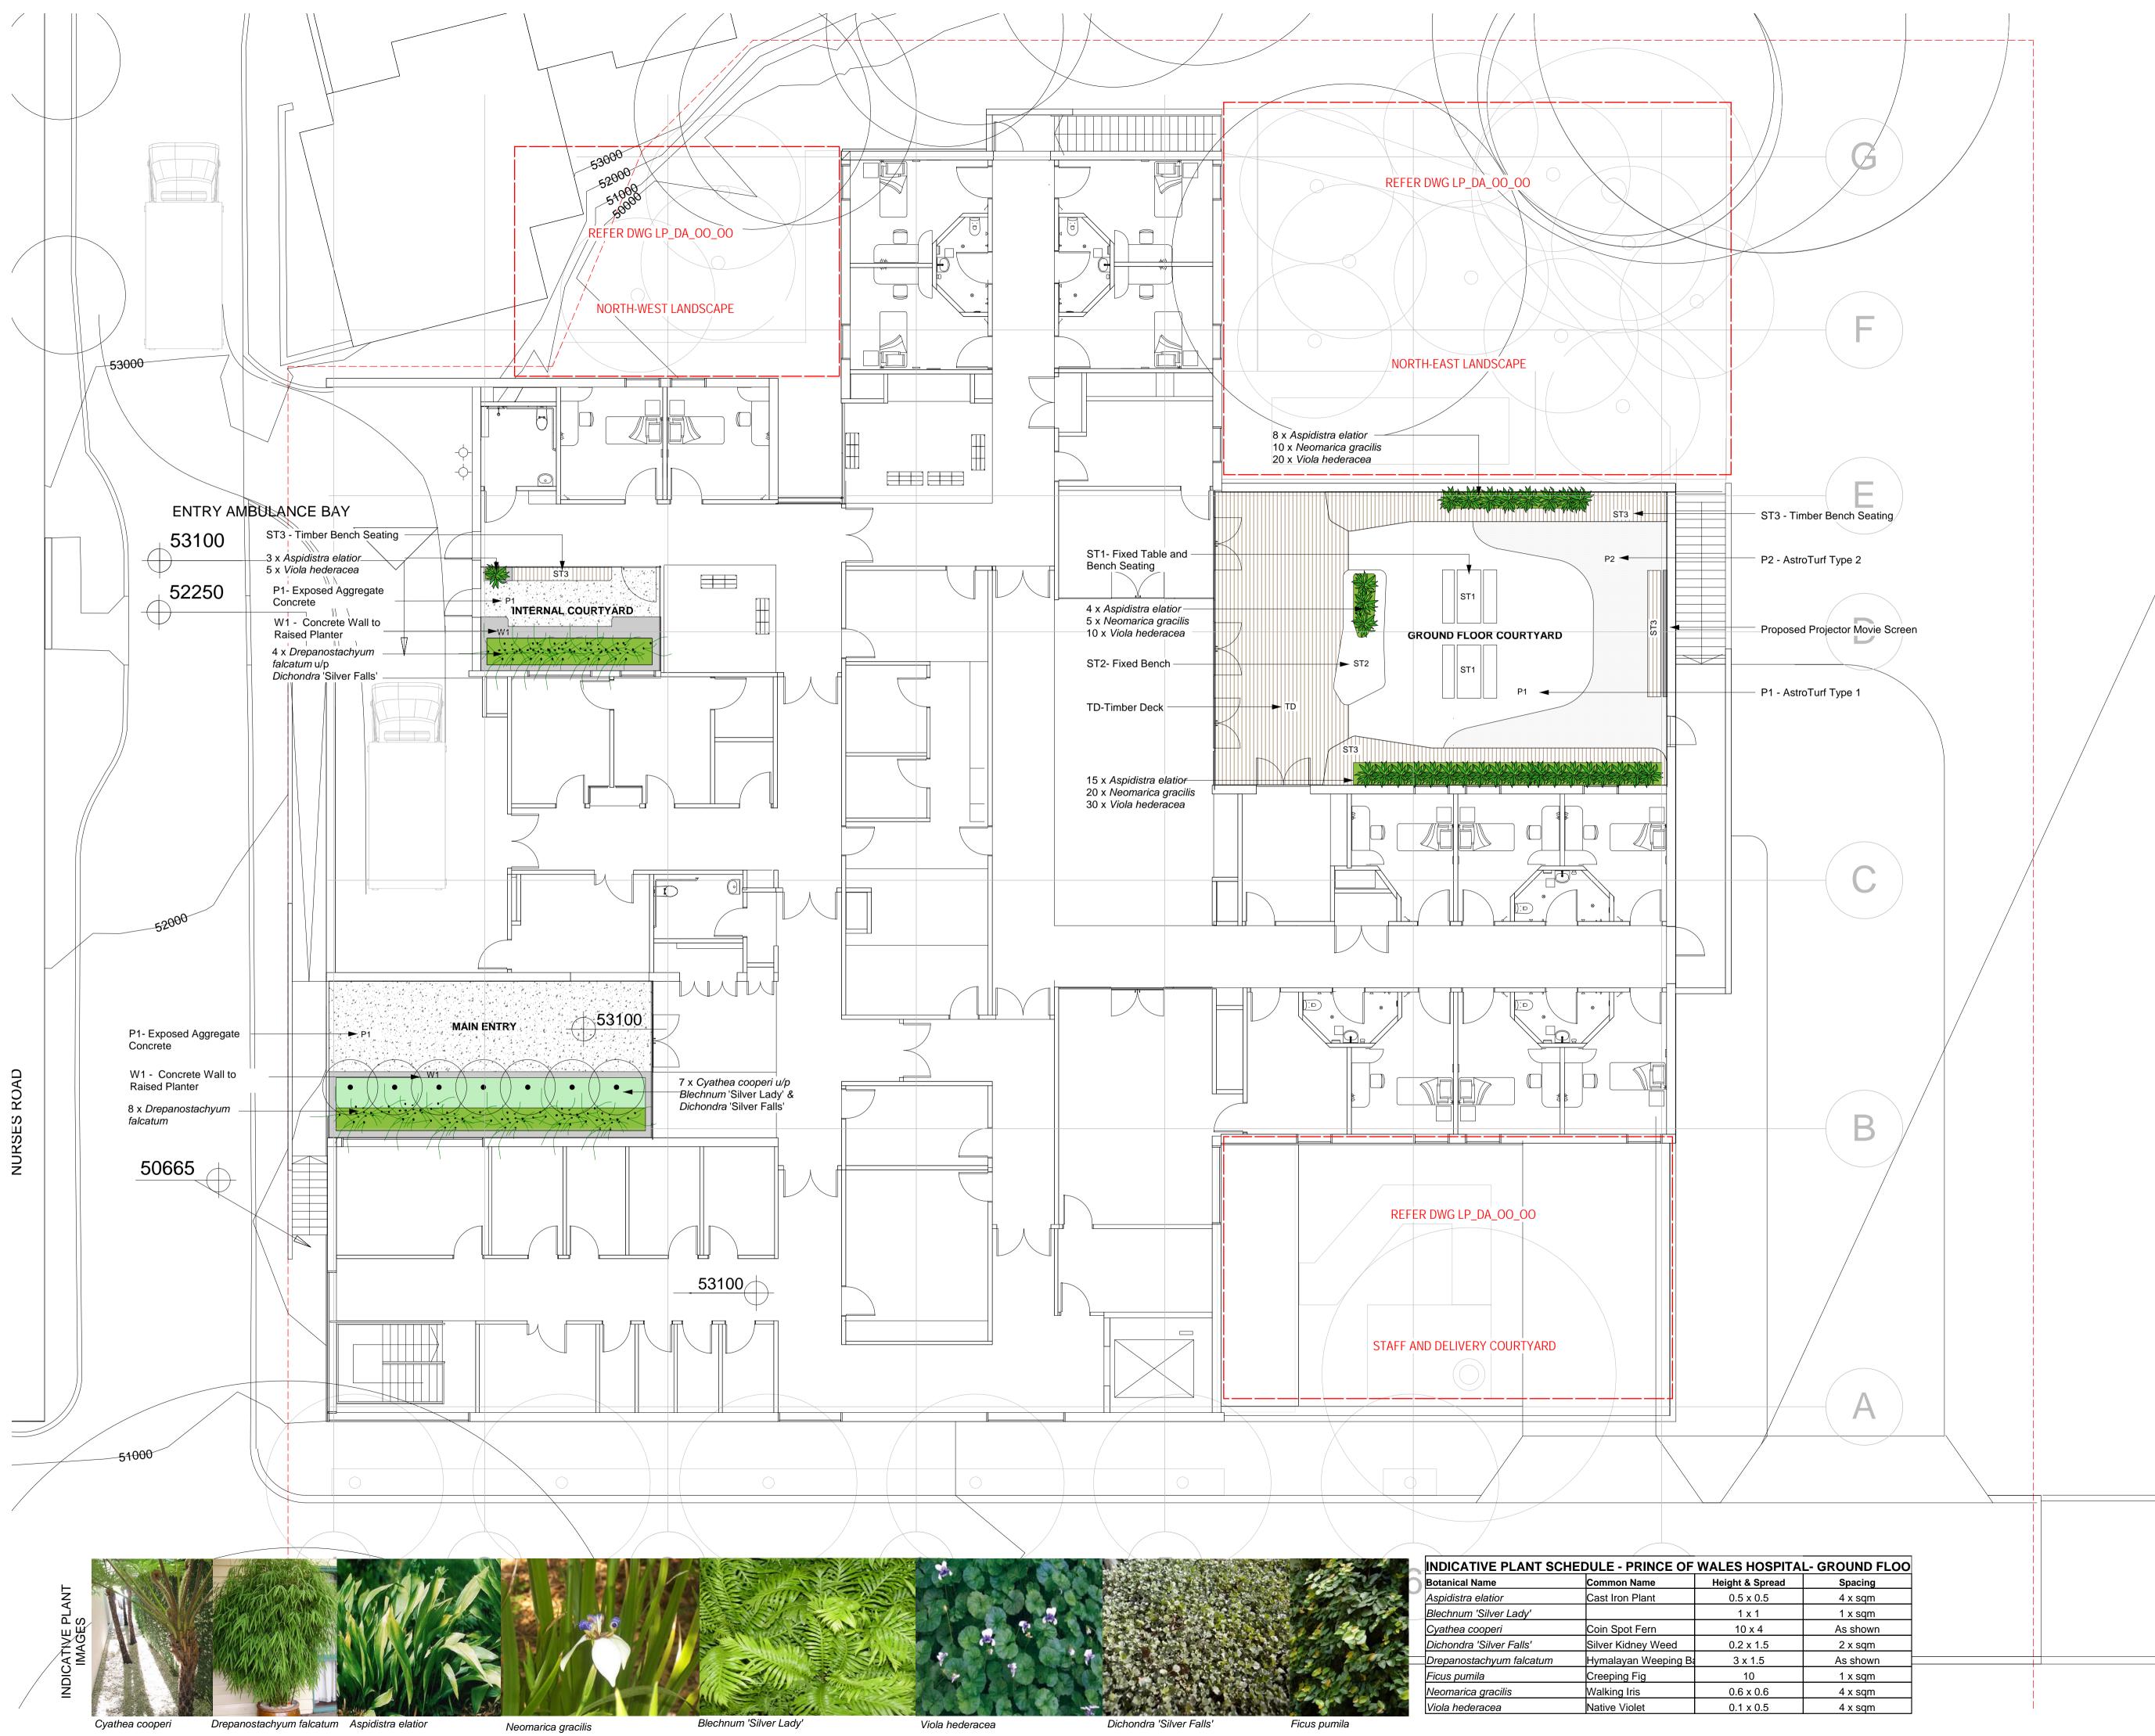

INDICATIVE PLANT SCHEDULE - PRINCE OF WALES HOSPITAL- GROUN							
Botanical Name	Common Name	Height & Spread	Spaci				
Aspidistra elatior	Cast Iron Plant	0.5 x 0.5	4 x so				
Blechnum 'Silver Lady'		1 x 1	1 x so				
Cyathea cooperi	Coin Spot Fern	10 x 4	As sho				
Dichondra 'Silver Falls'	Silver Kidney Weed	0.2 x 1.5	2 x so				
Drepanostachyum falcatum	Hymalayan Weeping Ba	3 x 1.5	As sho				
Ficus pumila	Creeping Fig	10	1 x so				
Neomarica gracilis	Walking Iris	0.6 x 0.6	4 x so				
Viola hederacea	Native Violet	0.1 x 0.5	4 x so				

S	3609	
Leve	el 5 Ballarat House	
68-72 Wentworth Av.		
Surry Hills NSW 2010		
P'	612 9212 2204	
F'	612 9212 2256	
œ	360@360.net.au	
ABN	20 418 301 319	

IMPORTANT NOTES

Contractors All work sha Structural D Drainage & 1 All work sha Landscape D No responsii materials sp Landscape A	shall locate and prote II be carried out in acc etails shall be subject Water Feature Details II be carried out in a p Drawings and Enginee bility will be taken by 3 ecified, and general s	360 degrees. for any variations in design, construction method, pecifications without permission from the Project Engineer or
	5	
ISSUE	DATE	FOR
ISSUE	DATE 061210	FOR SCHEMATIC DESIGN
1	Brite	
ISSUE 1 2 3	061210	SCHEMATIC DESIGN

KEY

	Extent of Works Boundary
\bigcirc	Existing Tree Retained
·	Proposed Tree
P1	P1 - Exposed Aggregate Concrete
P2	P2 - Astroturf
P3	P3 - Decomposed Granite
TD	TD- Timber Deck
ST1	ST1- Fixed Table and Bench Seating
ST2	ST2- Seating Type 1 Timber-Concrete Bench Seat
ST3	ST3-Timber Bench Seat
WP1	WP1- Wet Pour Type 1
	Mixed Species Planting Refer Plan
	Mixed Species Planting Refer Plan

TRUE NORTH PROJECT NORTH

SCALE 1:100 @ A1 CLIENT

HEALTH INFRASTRUCTURE **NSW** HEALTH

Health Infrastructure PROJECT

PRINCE OF WALES HOSPITAL PROJECT NUMBER

S1009002 BUILDING

POW MHICU DESIGN STAGE

3A STATUS

SCHEMATIC DESIGN DRAWING

GROUND FLOOR LANDSCAPE PLAN

DRAWING NUMBER LAN_SD_00_01 ISSUE 04