



CURRENT PROVISION

1 ACCESSIBLE CARSPACE WITH SHARED ZONE

FOR APPROVAL:

25 carspaces + 2 tandem with Mechanical Ventilation

Parking Schedule	
Car park number	Comments
1	
2	
3	
4	
5	
6	
7	
8	
9	
10	
11	
12	
13	
14	
15	
16	
17	
18	
19	
20	
21	
22	
23	
24	
25	DISABLED PARKING SPACE
26	access restricted
27	access restricted
28	access restricted




BVNArchitecture

Telephone +61 2 8297 7200
Facsimile +61 2 8297 7299
www.bvn.com.au

INTELLECTUAL PROPERTY
COPYRIGHT BVN ARCHITECTURE PTY LIMITED. UNLESS OTHERWISE AGREED IN WRITING ALL RIGHTS TO THIS DOCUMENT ARE SUBJECT TO PAYMENT IN FULL OF ALL BVN CHARGES. THIS DOCUMENT MAY ONLY BE USED FOR THE EXPRESS PURPOSE AND PROJECT FOR WHICH IT HAS BEEN CREATED AND DELIVERED AS NOTIFIED IN WRITING BY BVN. THIS DOCUMENT MAY NOT BE OTHERWISE USED, OR COPIED, ANY UNAUTHORISED USE OF THIS DOCUMENT IS AT THE USER'S SOLE RISK AND WITHOUT LIMITING BVN'S RIGHTS THE USER RELEASES AND INDEMNIFIES BVN FROM AND AGAINST ALL LOSS SO ARISING.

ISSUE	DATE	FOR
A	21.06.2012	APPROVAL
B	02.07.2012	APPROVAL

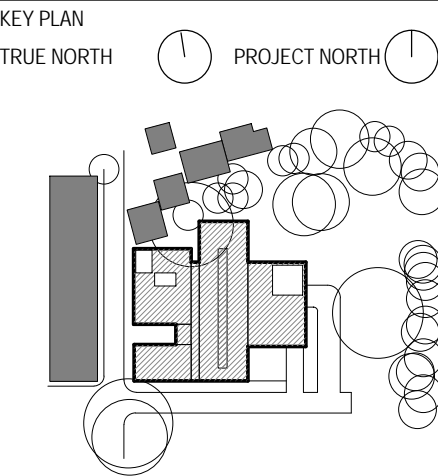

SCALE 1:200 @A1 DO NOT SCALE

CLIENT
HEALTH INFRASTRUCTURE
NSW HEALTH

PROJECT
Health Infrastructure

PROJECT OF WALES HOSPITAL
PROJECT NUMBER

S1009002
BUILDING
POWH MHICU

DESIGN STAGE

CONTRACT DOCUMENTATION
STATUS

DRAWING
LOWER GROUND - PARKING LAYOUT

DRAWING NUMBER	ISSUE
AR_MHICU_D 13	B