


NOTES:

1. ROAD/LOT LAYOUT PROVIDED BY ROBERTS DAY
2. THIS PLAN IS PROVIDED FOR INFORMATION PURPOSES ONLY

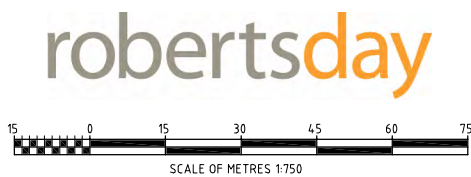



										A1 SHEET SCALE 1:750	 WorleyParsons resources & energy Copyright © WorleyParsons Services Pty Ltd ABN 61 001 279 812	CUSTOMER HUNTLEE PTY LTD HUNTLEE STAGE 1 PROJECT APPLICATION LOT DETAILS STAGE 1, RELEASE AREA 1 SHEET 2	DRG No 301017-00364-503 REV D
D	21.09.12	FINAL PREFERRED PROJECT REPORT SUBMISSION	NAH	PMM	NAH	GS	GS						
C	01.08.12	FINAL PREFERRED PROJECT REPORT SUBMISSION	NAH	PMM	NAH	GS	GS						
B	22.06.12	PREFERRED PROJECT REPORT SUBMISSION	NAH	PMM	NAH	GS	GS						
A	9.03.11	ISSUED FOR CLIENT APPROVAL	NAH	PMM	NAH	GS	CG						
REV	DATE	REVISION DESCRIPTION	DRAWN	DRAFT CHK	DESIGNED	ENG CHK	APPROVED	CUSTOMER	REF DRAWING No	REFERENCE DRAWING TITLE	301017-00364		

LOCATION: N:\301017\00364 HUNTLEE PA VILLAGE 1\CAD\DA DRGS\DA REV A\301017-00364_502 & 503_STAGE 1 LOT DETAILS.DWG

SER NAME: nathan.hole

DATE & TIME: 21/09/2012 1:11:05 PM

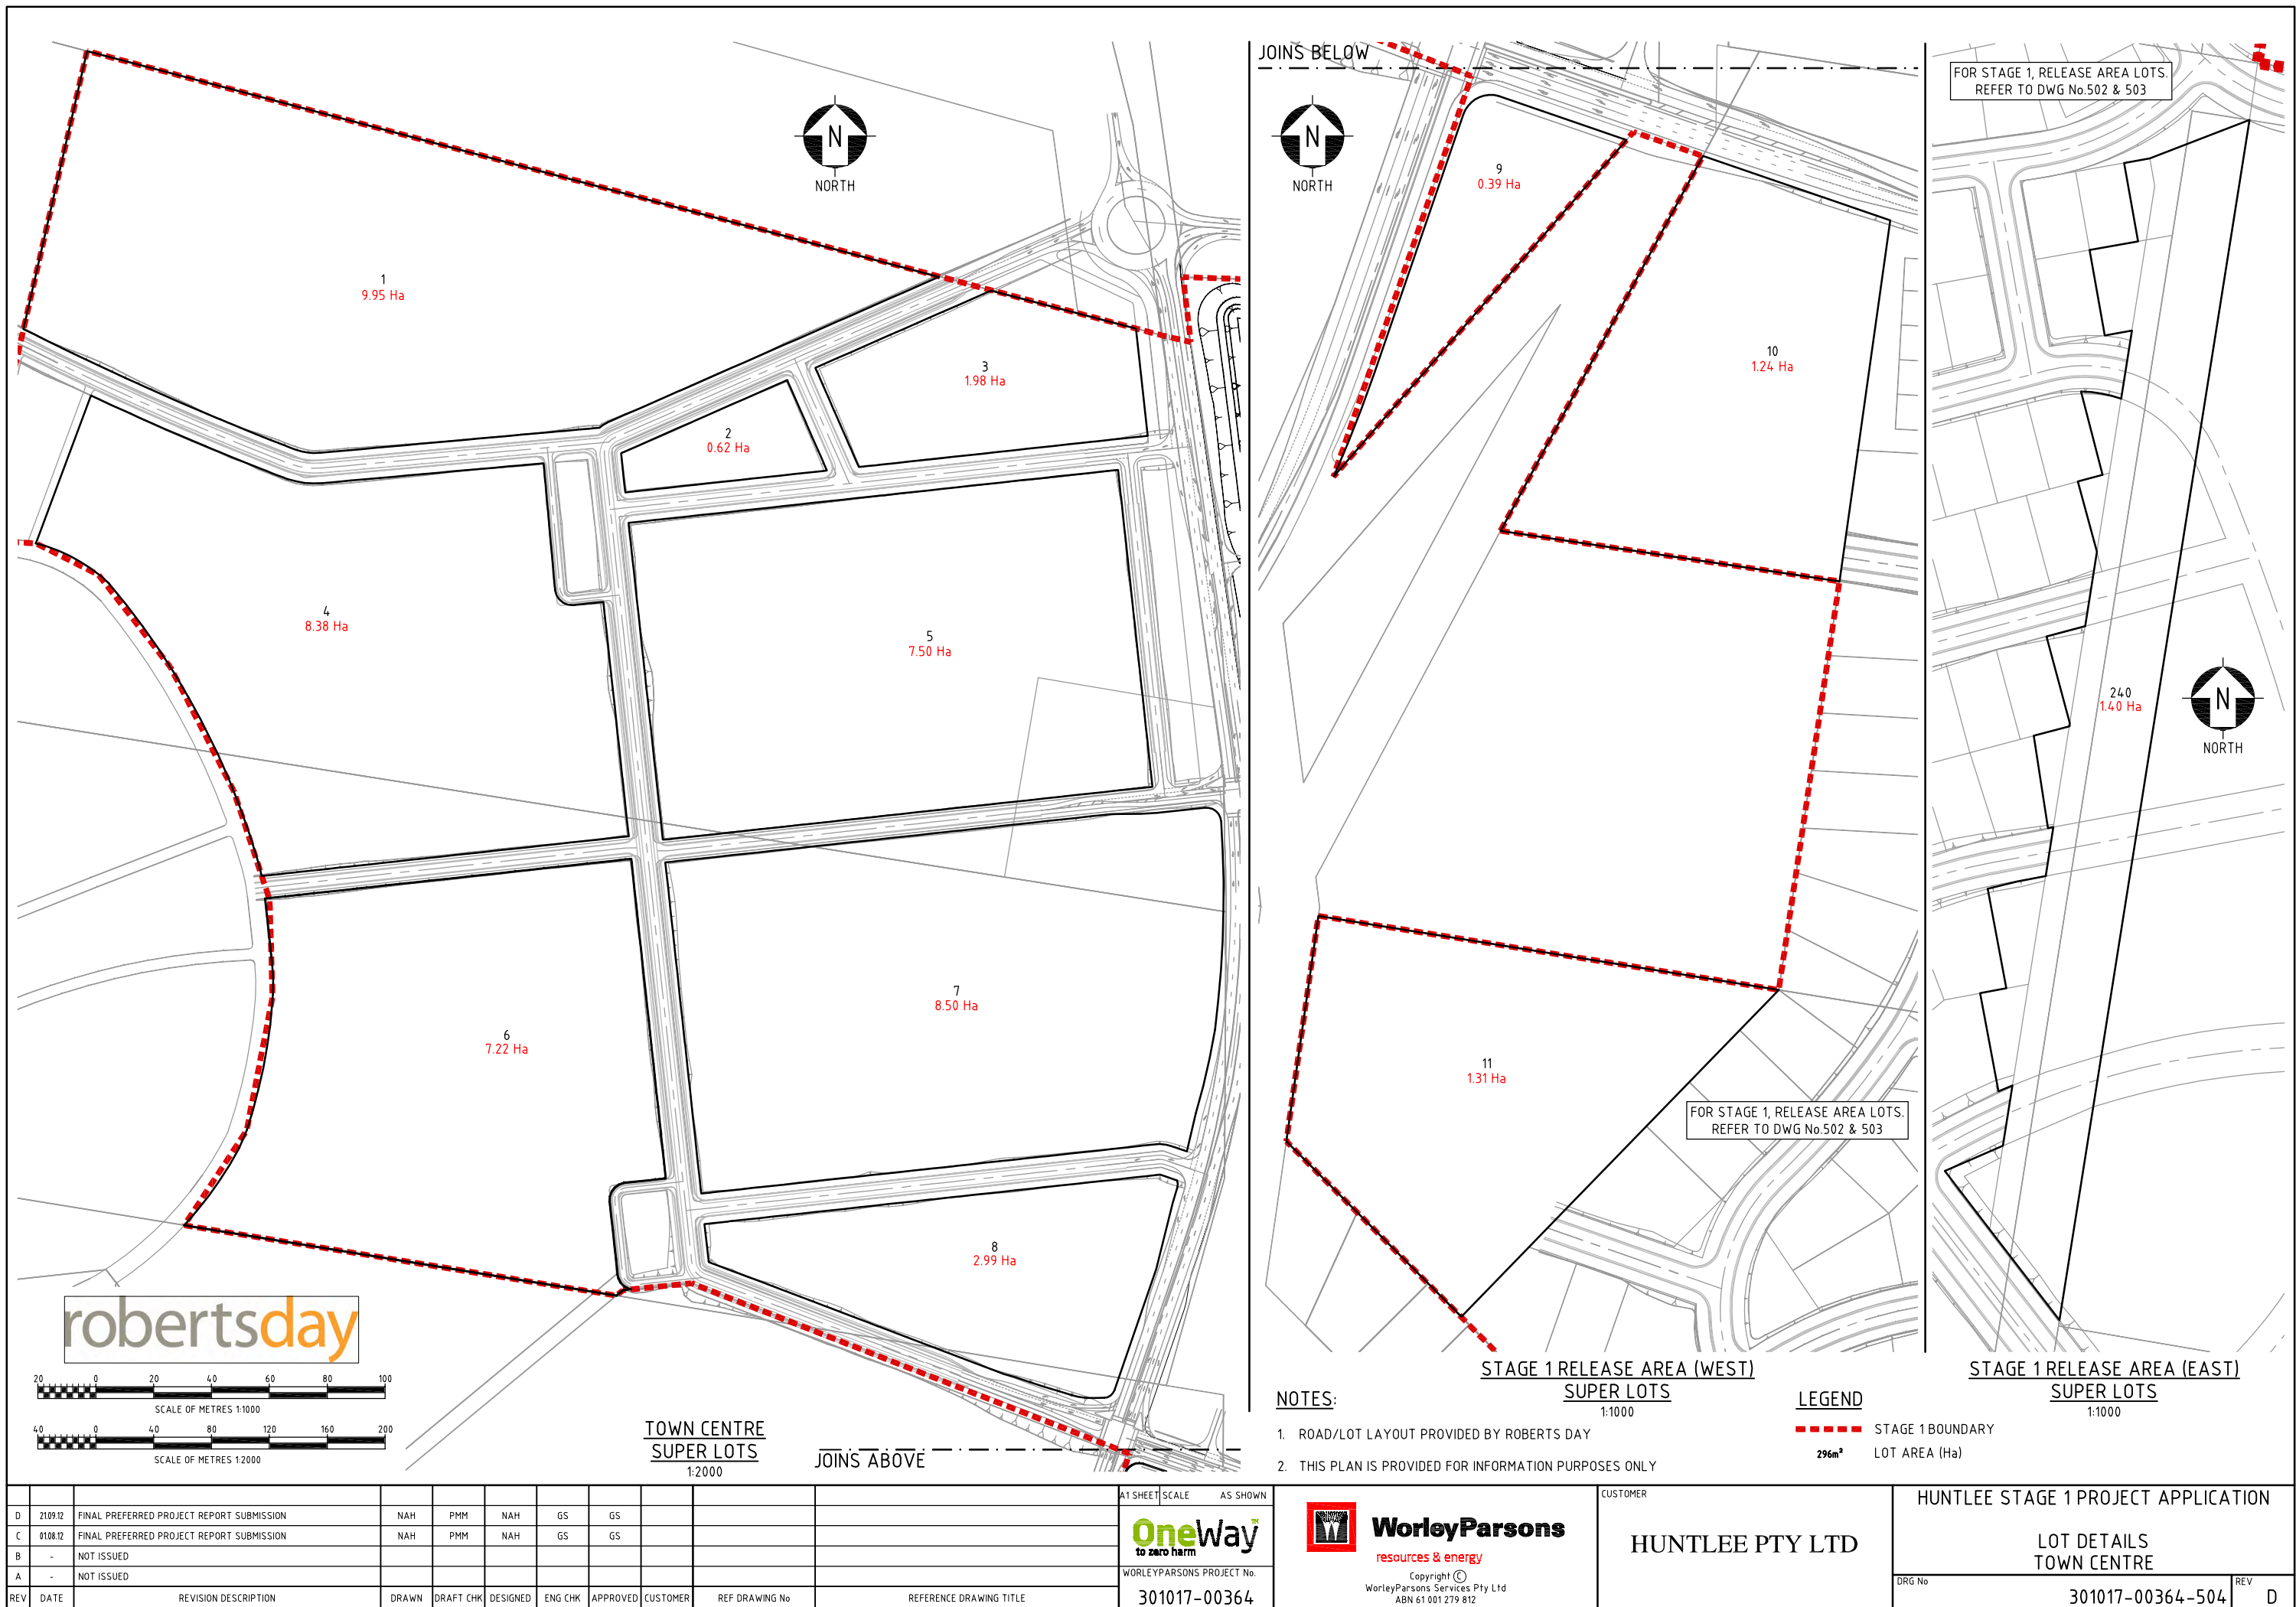

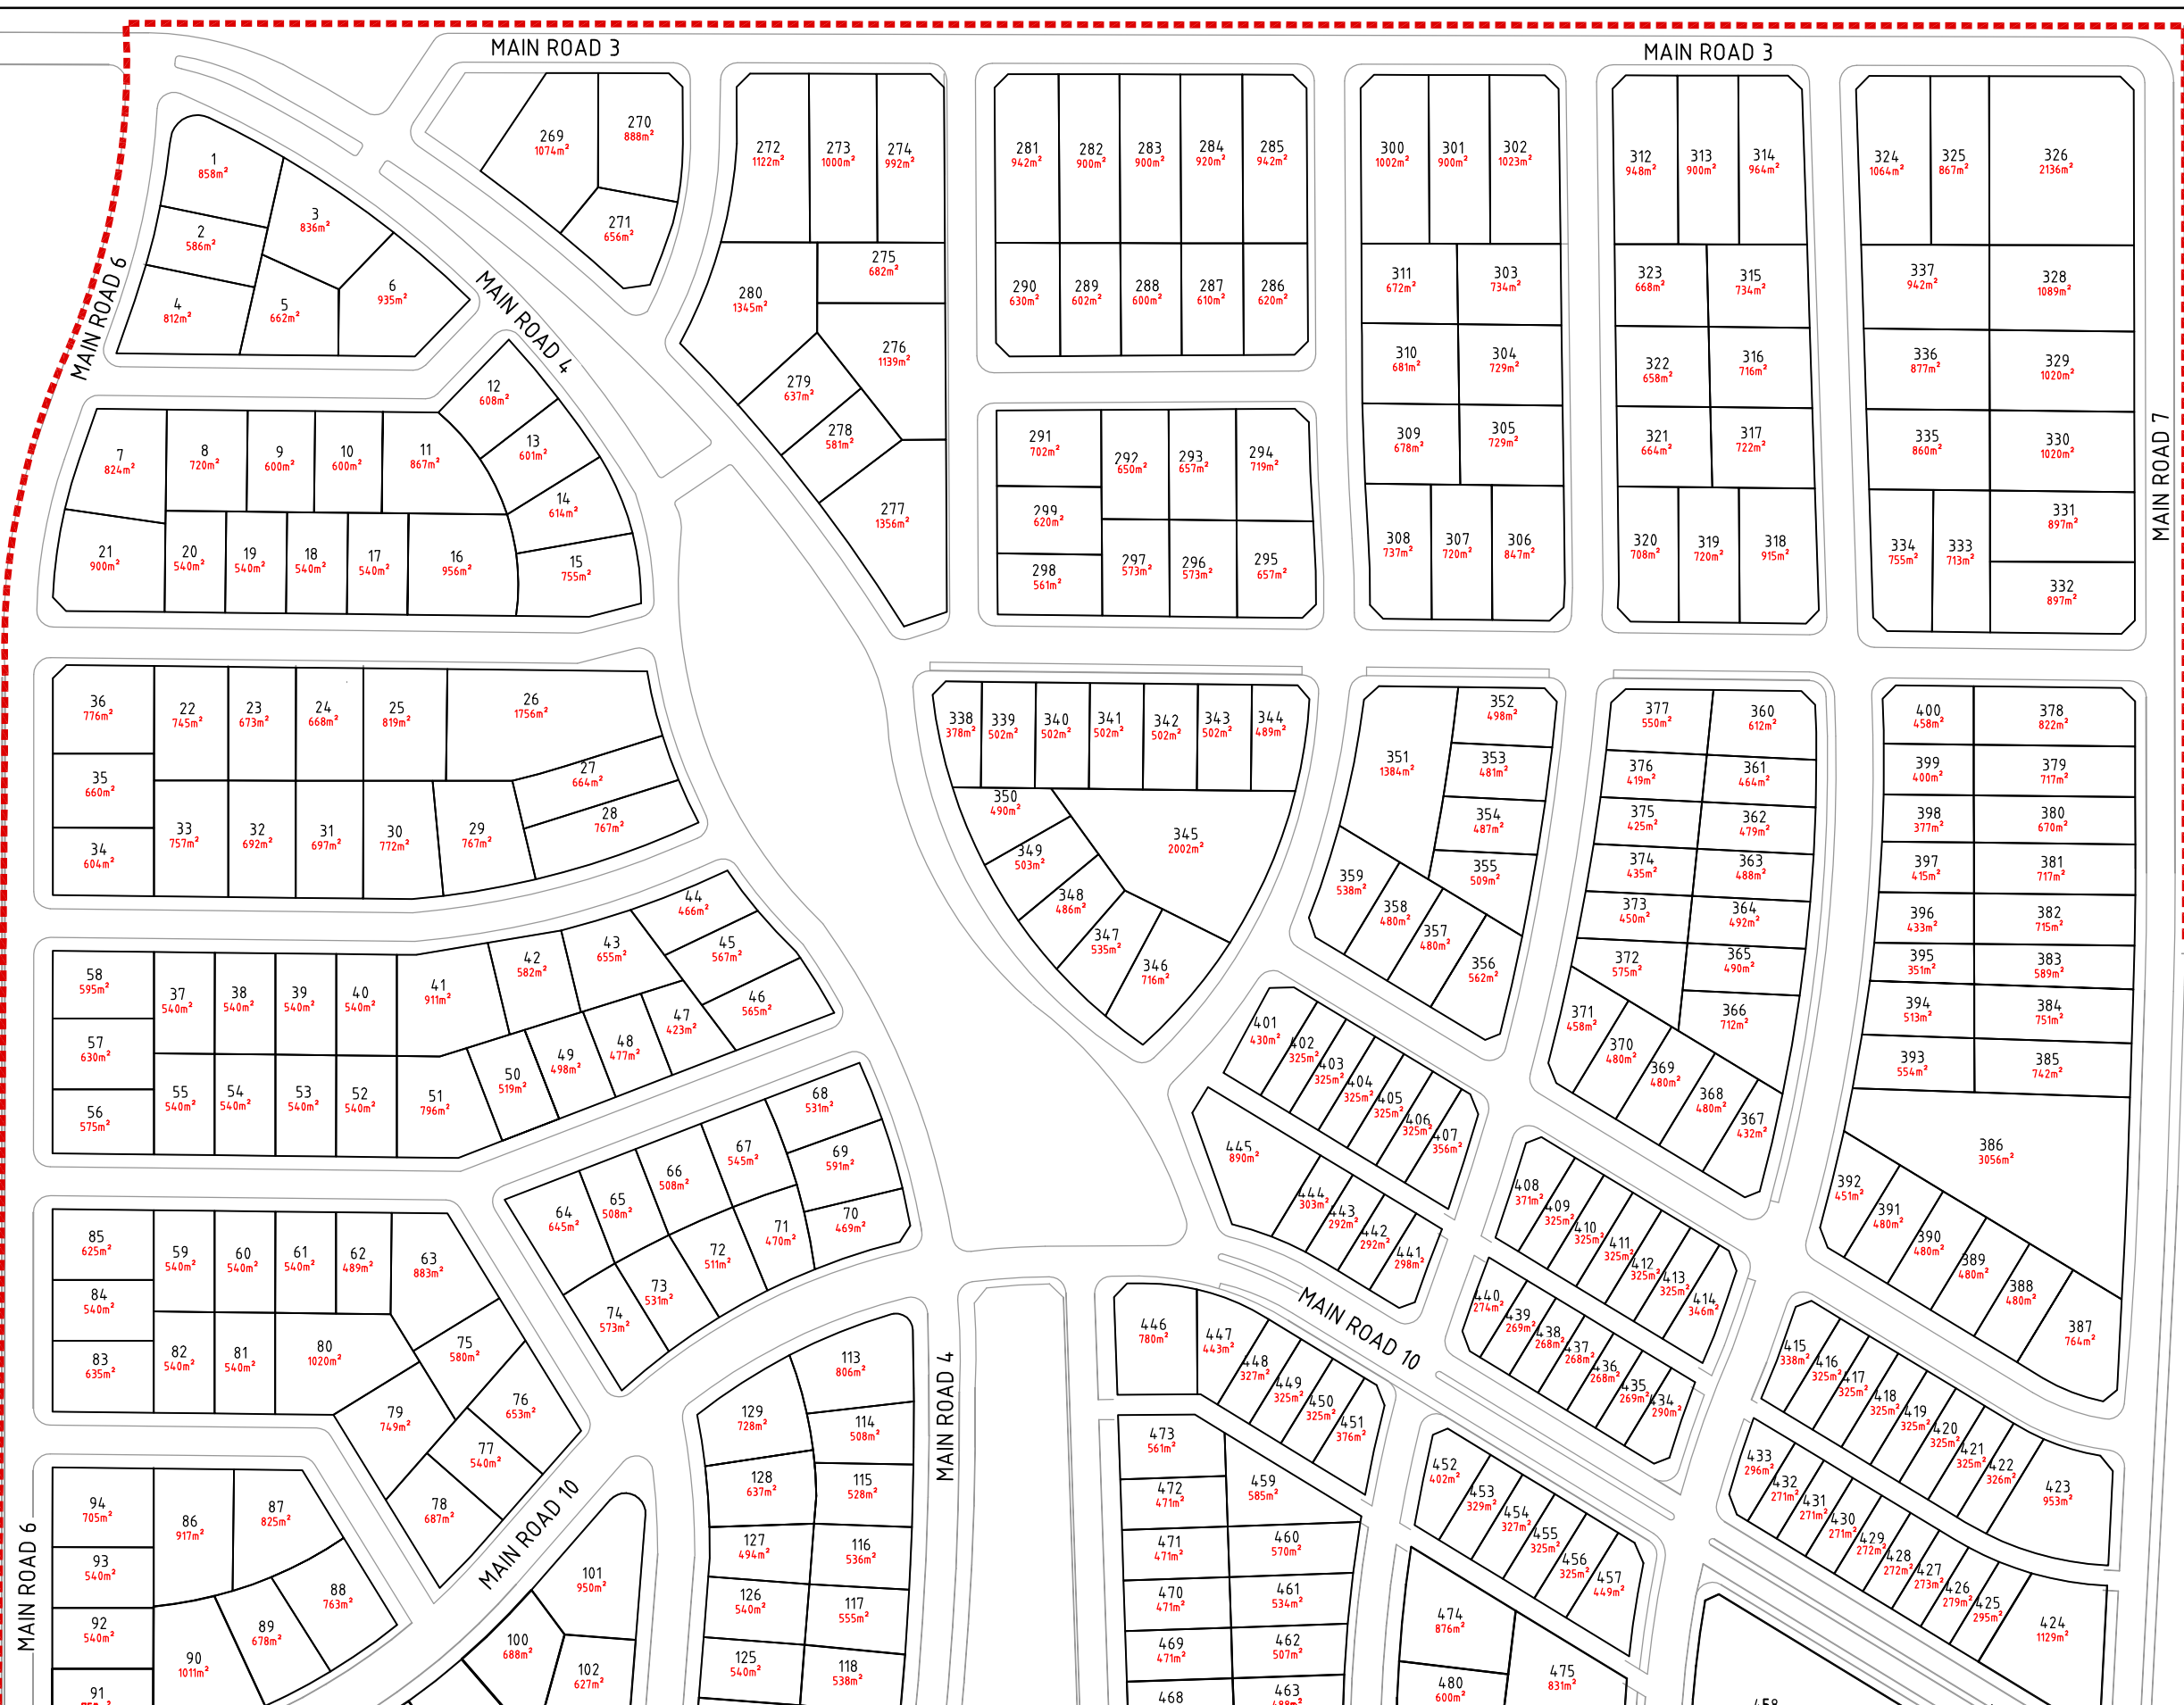

TOTAL LOTS: 1192


LEGEND

----- STAGE 1 BOUNDARY
296m² LOT AREA (m²)

NOTE:

1. ROAD/LOT LAYOUT PROVIDED BY ROBERTS DAY (3/5/12)
2. NUMBER OF LOTS EXCLUDES TOWN CENTRE & RESIDENTIAL RELEASE AREA 1.

robertsday

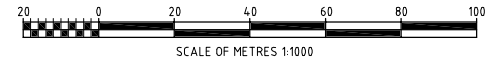

REV	DATE	REVISION DESCRIPTION	DRAWN	DRAFT CHK	DESIGNED	ENG CHK	APPROVED	CUSTOMER	REF DRAWING No	REFERENCE DRAWING TITLE
C	21/09/12	FINAL PREFERRED PROJECT REPORT SUBMISSION	NAH	PMM	NAH	GS	GS			
B	01/08/12	FINAL PREFERRED PROJECT REPORT SUBMISSION	NAH	PMM	NAH	GS	GS			
A	25/07/12	ISSUED FOR INFORMATION	GC	PMM	NAH	GS	GS			

A1 SHEET SCALE 1:1000

OneWay
to zero harm

WORLEYPARSONS PROJECT No.
301017-00364

WorleyParsons
resources & energy

Copyright ©
WorleyParsons Services Pty Ltd
ABN 61 001 279 812


CUSTOMER

HUNTLEE PTY LTD

HUNTLEE STAGE 1 PROJECT APPLICATION
LOT DETAILS
BALANCE OF STAGE 1 RESIDENTIAL
SHEET 1

DRG No 301017-00364-505

REV C

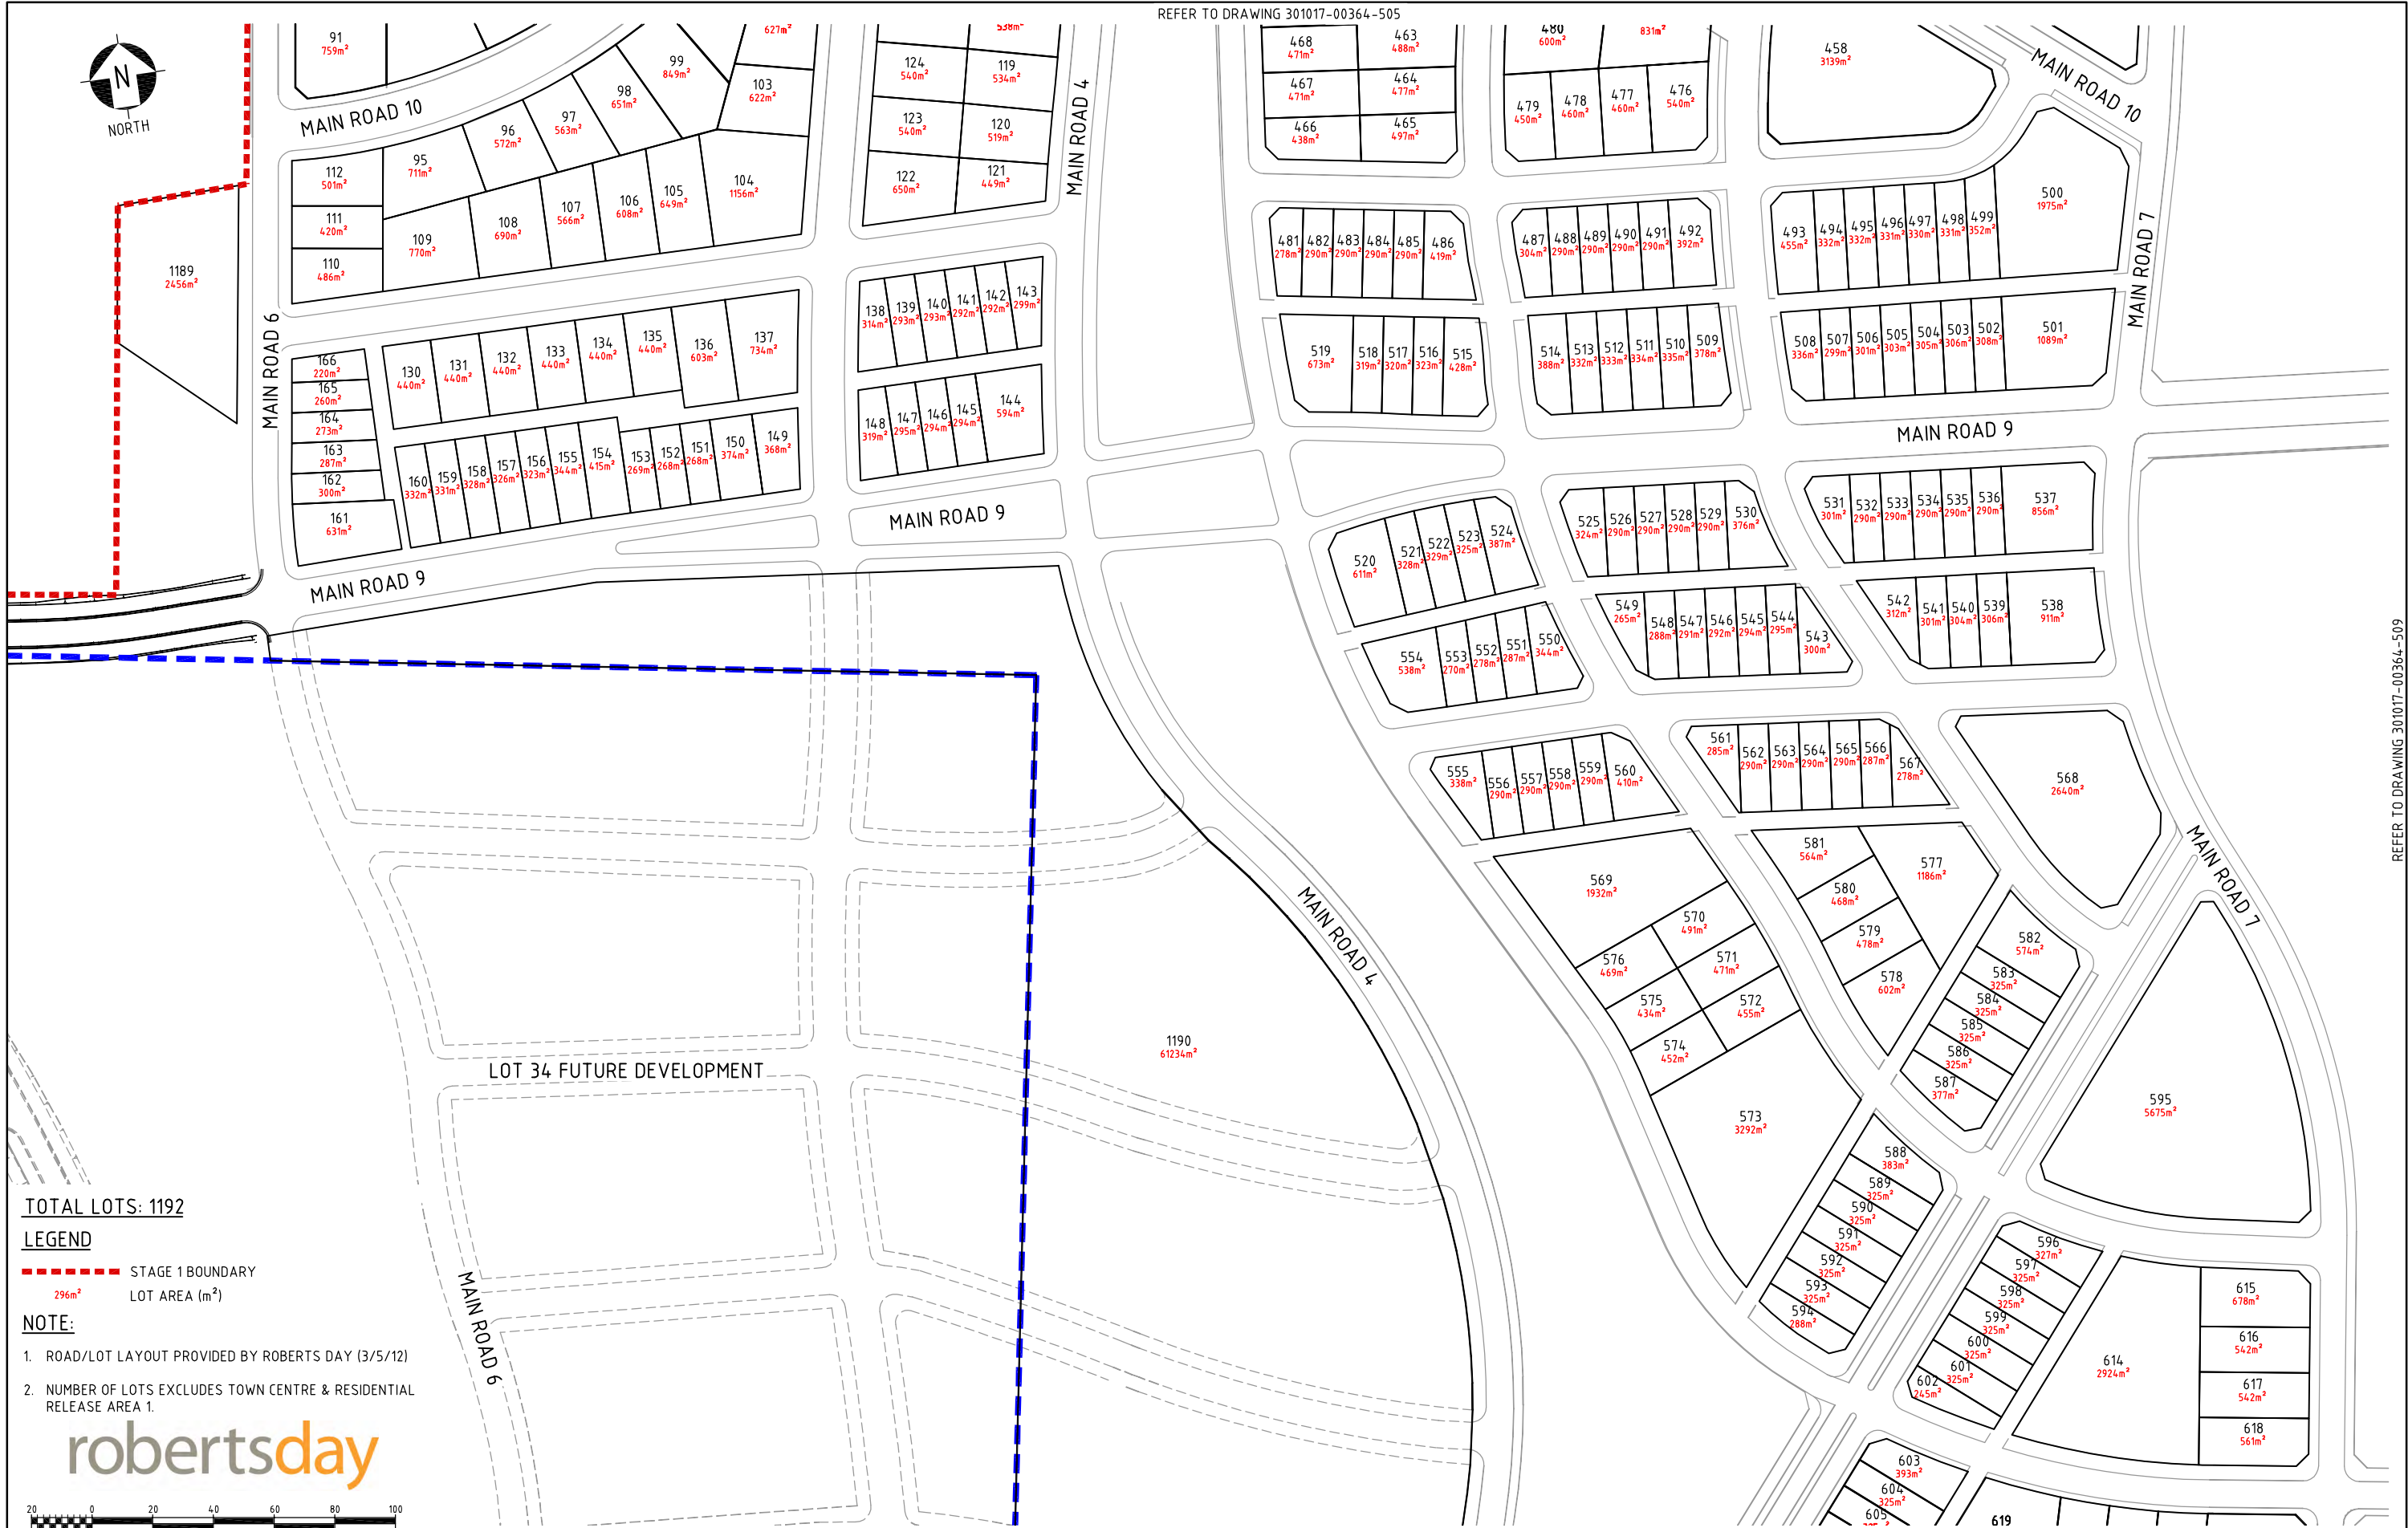

REFER TO DRAWING 301017-00364-507

REV

DATE & TIME: 21/09/2017 16:08 PM
 USER NAME: nathanhole
 LOCATION: N:\31017\00364\HUNTEE PA VILLAGE\CA\DA\DRG\DA REV A\31017-00364_505_511 LOT DETAILS.DWG
 REFER TO DRAWING 31017-00364-509



TOTAL LOTS: 1192

LEGEND

----- STAGE 1 BOUNDARY
296m² LOT AREA (m²)

NOTE:

- ROAD/LOT LAYOUT PROVIDED BY ROBERTS DAY (3/5/12)
- NUMBER OF LOTS EXCLUDES TOWN CENTRE & RESIDENTIAL RELEASE AREA 1.



robertsday

20 0 20 40 60 80 100
SCALE OF METRES 1:1000

REV	DATE	REVISION DESCRIPTION	DRAWN	DRAFT CHK	DESIGNED	ENG CHK	APPROVED	CUSTOMER	REF DRAWING No	REFERENCE DRAWING TITLE	A1 SHEET SCALE 1:1000	WorleyParsons resources & energy	CUSTOMER HUNTLEE PTY LTD	HUNTLEE STAGE 1 PROJECT APPLICATION LOT DETAILS BALANCE OF STAGE 1 RESIDENTIAL SHEET 4	DRG No 301017-00364-508	REV C
C	2109.12	FINAL PREFERRED PROJECT REPORT SUBMISSION	NAH	PMM	NAH	GS	GS				OneWay to zero harm					
B	0108.12	FINAL PREFERRED PROJECT REPORT SUBMISSION	NAH	PMM	NAH	GS	GS				WORLEYPARSONS PROJECT No. 301017-00364					
A	25.07.12	ISSUED FOR INFORMATION	GC	PMM	NAH	GS	GS									



REV	DATE	REVISION DESCRIPTION	DRAWN	DRAFT CHK	DESIGNED	ENG CHK	APPROVED	CUSTOMER	REF DRAWING No	REFERENCE DRAWING TITLE	A1 SHEET SCALE	1:1000	OneWay TM to zero harm	WorleyParsons resources & energy	Copyright © WorleyParsons Services Pty Ltd ABN 61 001 279 812	CUSTOMER	HUNTLEE PTY LTD	HUNTLEE STAGE 1 PROJECT APPLICATION LOT DETAILS BALANCE OF STAGE 1 RESIDENTIAL SHEET 6	DRG No	301017-00364-510	REV	C
C	2109.12	FINAL PREFERRED PROJECT REPORT SUBMISSION	NAH	PMM	NAH	GS	GS															
B	0108.12	FINAL PREFERRED PROJECT REPORT SUBMISSION	NAH	PMM	NAH	GS	GS															
A	25.01.12	ISSUED FOR INFORMATION	GC	PMM	NAH	GS	GS															

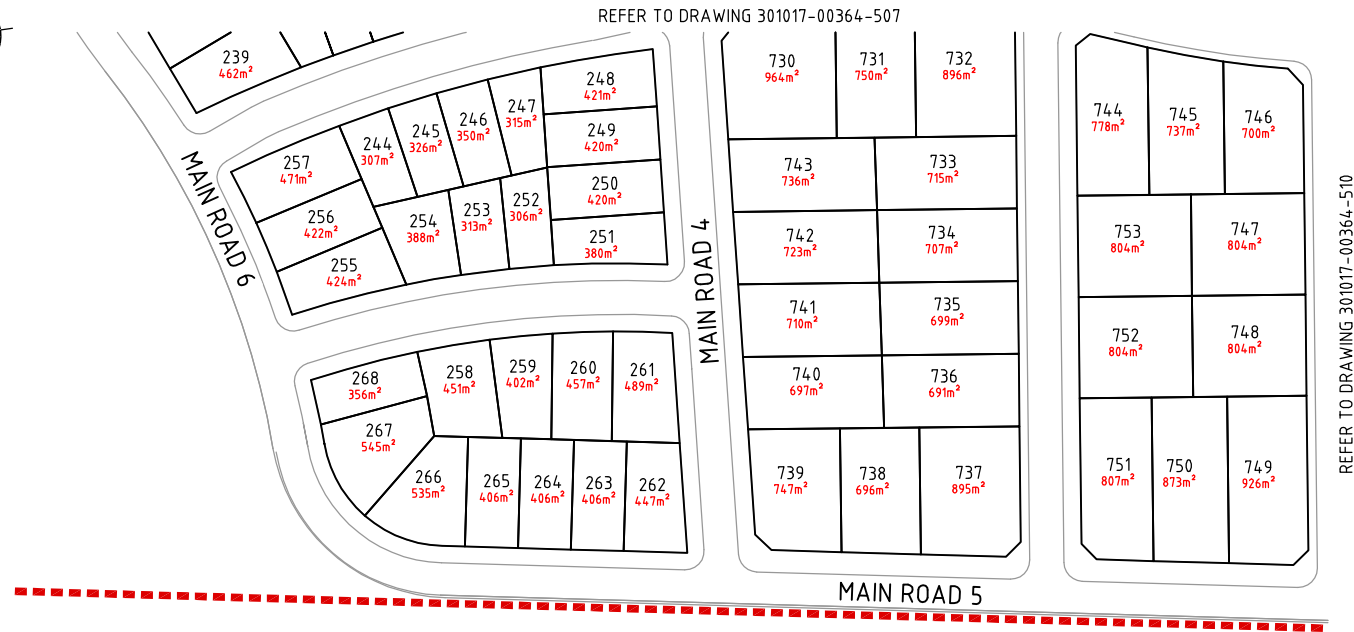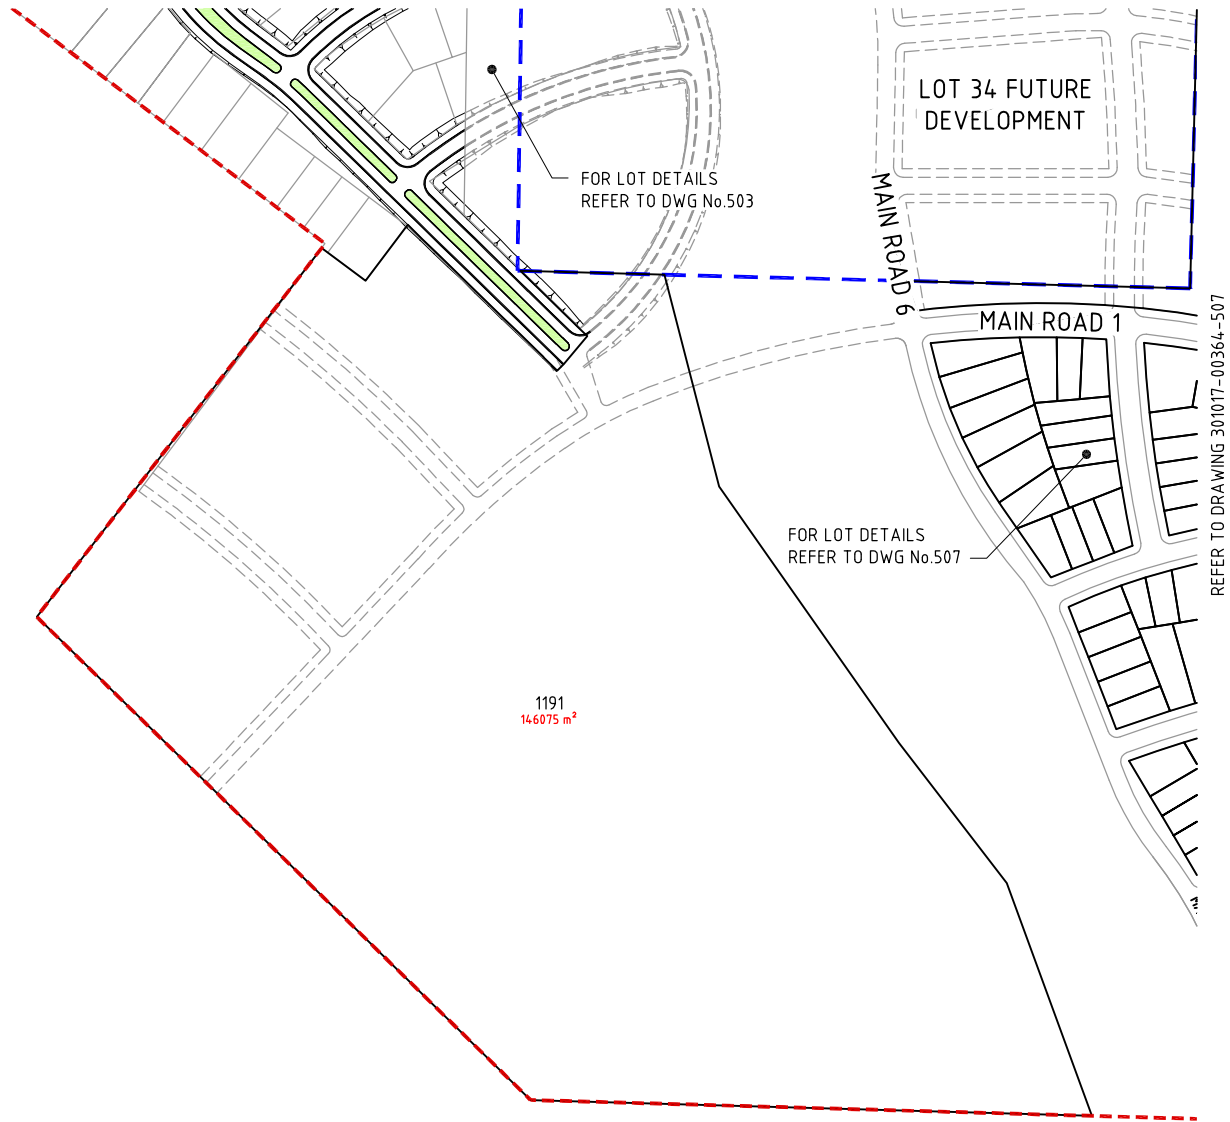

TOTAL LOTS: 1192


LEGEND

STAGE 1 BOUNDARY
LOT AREA (m²)

NOTE:

- ROAD/LOT LAYOUT PROVIDED BY ROBERTS DAY (3/5/12)
- NUMBER OF LOTS EXCLUDES TOWN CENTRE & RESIDENTIAL RELEASE AREA 1.

robertsday

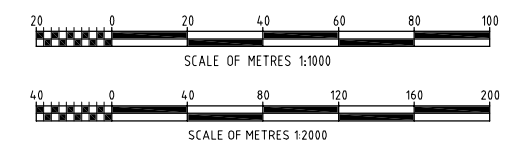


REV	DATE	REVISION DESCRIPTION	DRAWN	DRAFT CHK	DESIGNED	ENG CHK	APPROVED	CUSTOMER	REF DRAWING No	REFERENCE DRAWING TITLE	A1 SHEET	SCALE	AS SHOWN	WorleyParsons PROJECT No.	CUSTOMER	HUNTLEE STAGE 1 PROJECT APPLICATION LOT DETAILS BALANCE OF STAGE 1 RESIDENTIAL SHEET 7	DRG No	REV
C	21.09.12	FINAL PREFERRED PROJECT REPORT SUBMISSION	NAH	PMM	NAH	GS	GS				OneWay™ to zero harm			301017-00364	HUNTLEE PTY LTD	HUNTLEE STAGE 1 PROJECT APPLICATION LOT DETAILS BALANCE OF STAGE 1 RESIDENTIAL SHEET 7	301017-00364-511	C
B	01.08.12	FINAL PREFERRED PROJECT REPORT SUBMISSION	NAH	PMM	NAH	GS	GS											
A	25.07.12	ISSUED FOR INFORMATION	GC	PMM	NAH	GS	GS											



WorleyParsons
resources & energy

Copyright ©
WorleyParsons Services Pty Ltd
ABN 61 001 279 812

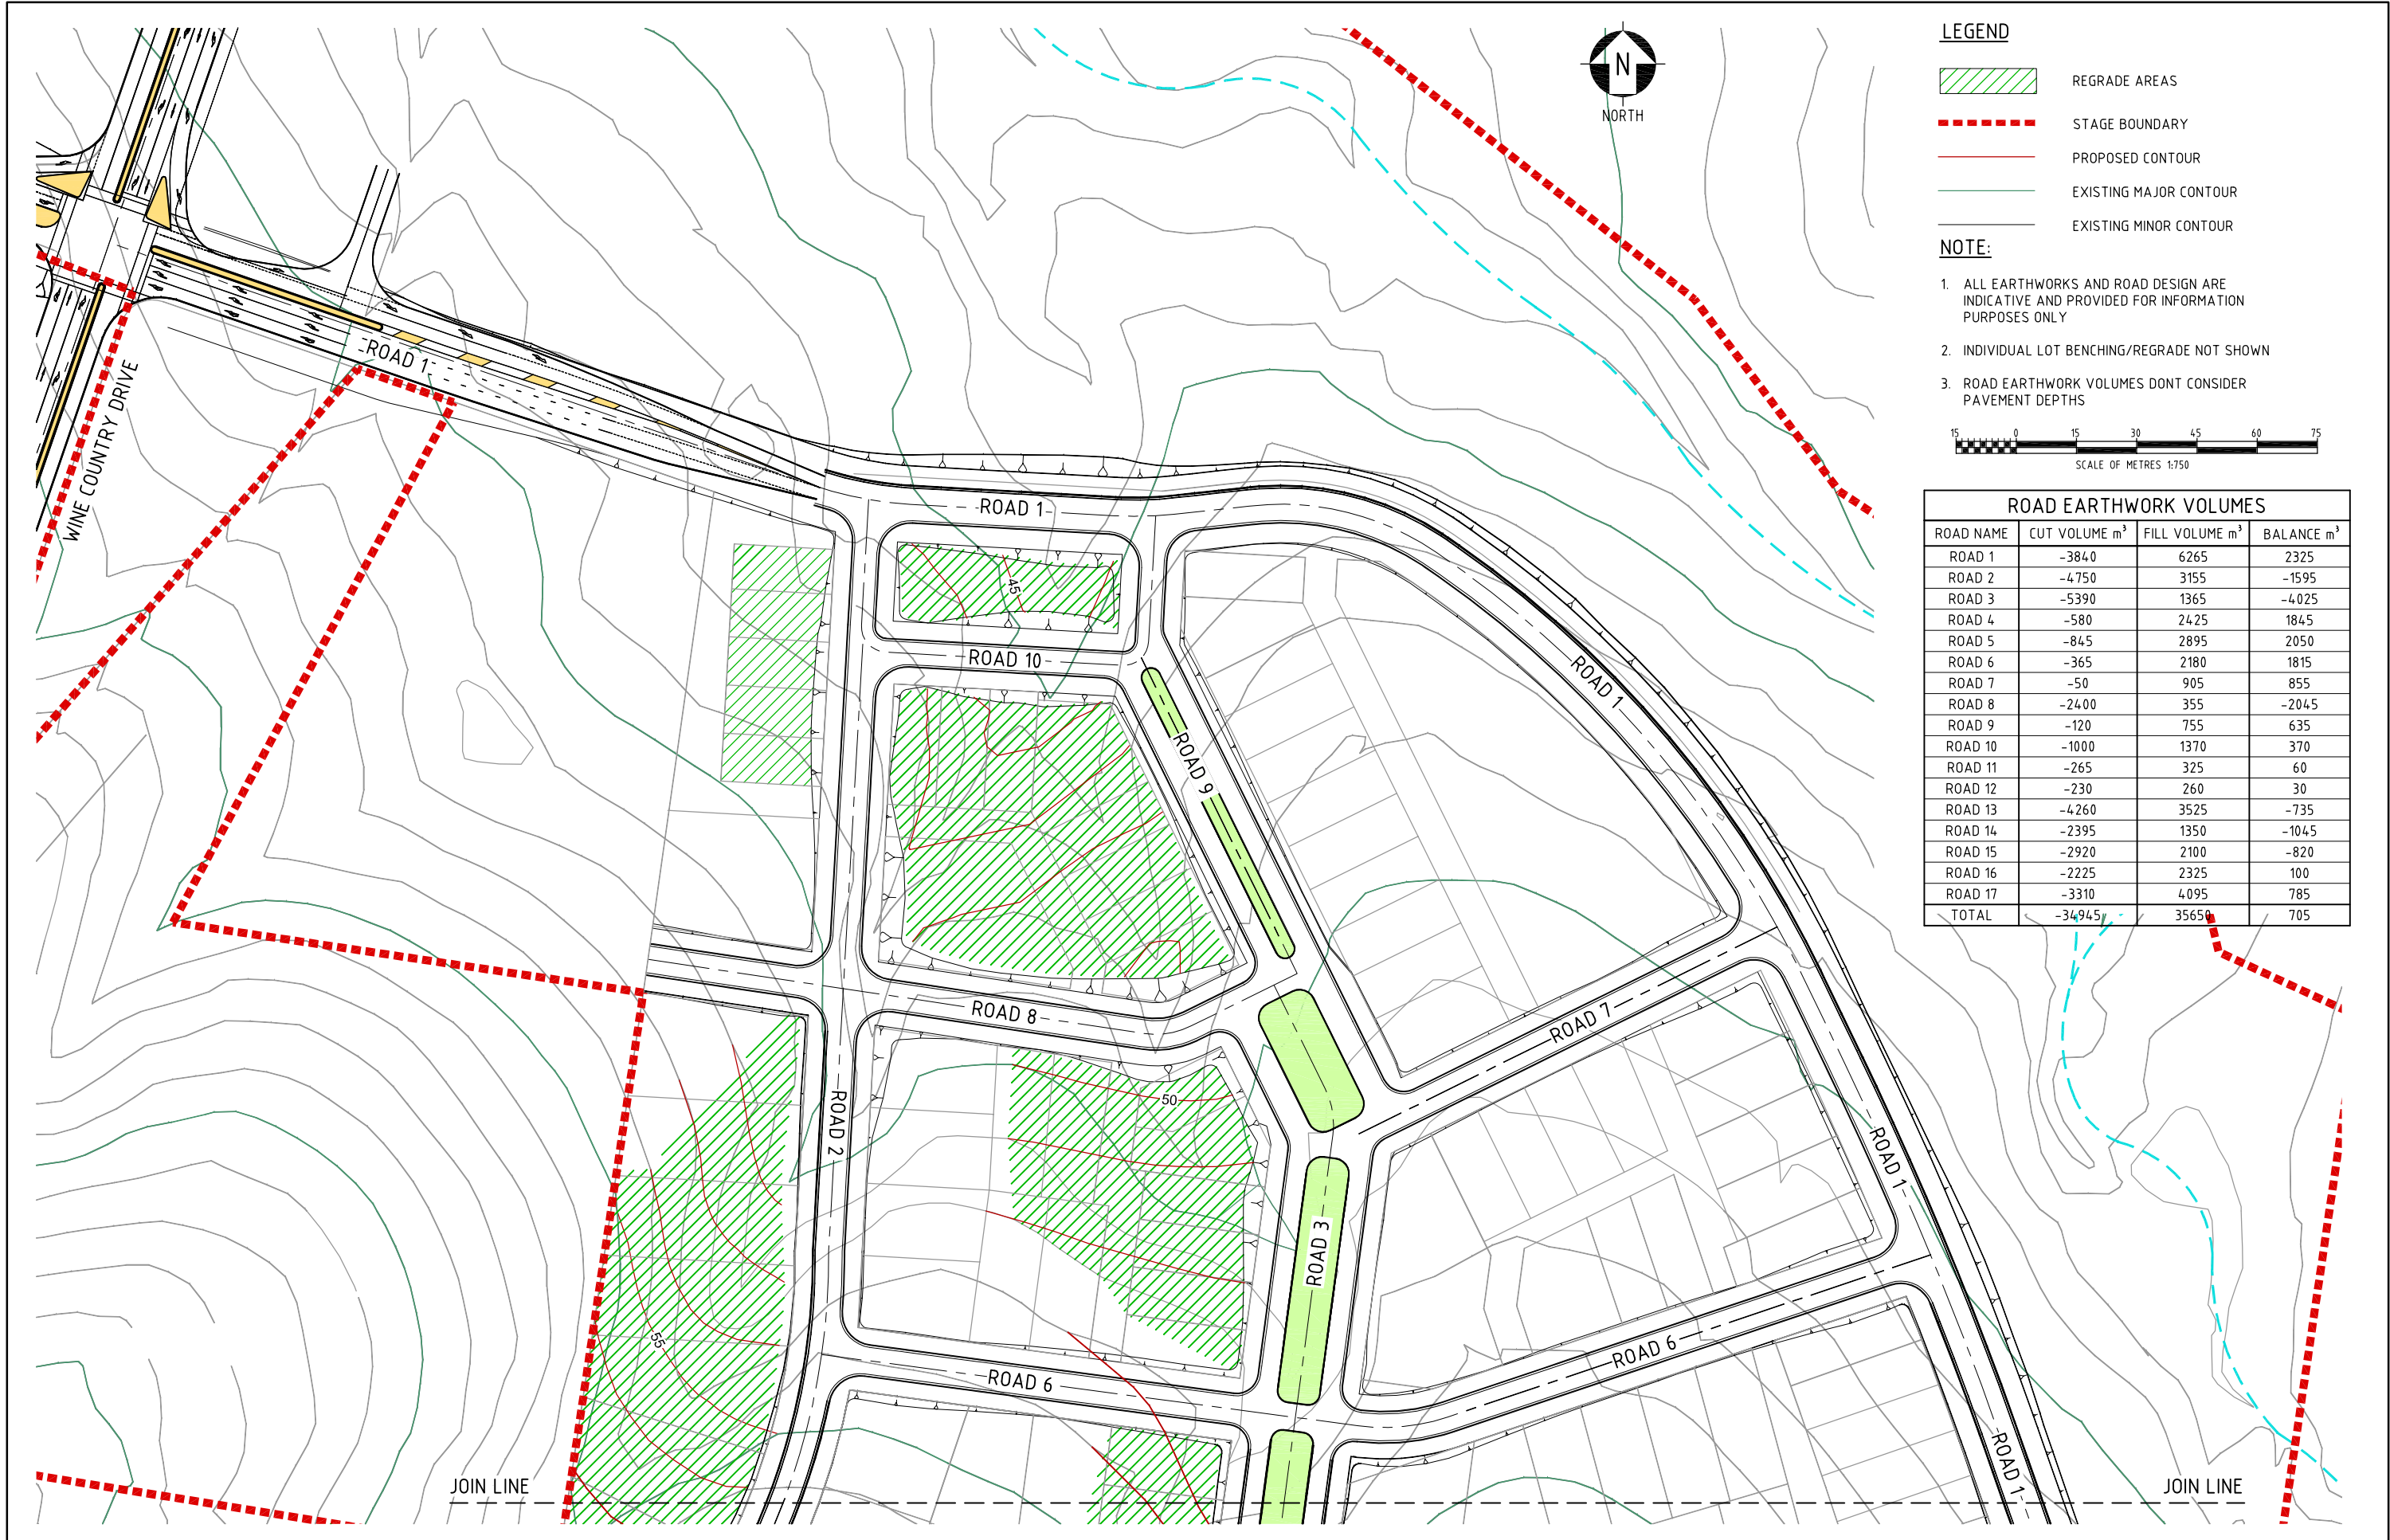


LEGEND

- REGRADE AREAS
- STAGE BOUNDARY
- PROPOSED CONTOUR
- EXISTING MAJOR CONTOUR
- EXISTING MINOR CONTOUR

NOTE:

- ALL EARTHWORKS AND ROAD DESIGN ARE INDICATIVE AND PROVIDED FOR INFORMATION PURPOSES ONLY
- INDIVIDUAL LOT BENCHING/REGRADE NOT SHOWN
- ROAD EARTHWORK VOLUMES DONT CONSIDER PAVEMENT DEPTHS

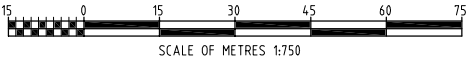


ROAD EARTHWORK VOLUMES

ROAD NAME	CUT VOLUME m³	FILL VOLUME m³	BALANCE m³
ROAD 1	-3840	6265	2325
ROAD 2	-4750	3155	-1595
ROAD 3	-5390	1365	-4025
ROAD 4	-580	2425	1845
ROAD 5	-845	2895	2050
ROAD 6	-365	2180	1815
ROAD 7	-50	905	855
ROAD 8	-2400	355	-2045
ROAD 9	-120	755	635
ROAD 10	-1000	1370	370
ROAD 11	-265	325	60
ROAD 12	-230	260	30
ROAD 13	-4260	3525	-735
ROAD 14	-2395	1350	-1045
ROAD 15	-2920	2100	-820
ROAD 16	-2225	2325	100
ROAD 17	-3310	4095	785
TOTAL	-34945	35650	705

											A1 SHEET SCALE 1:750	 WorleyParsons resources & energy Copyright © WorleyParsons Services Pty Ltd ABN 61 001 279 812	CUSTOMER HUNTLEE PTY LTD	HUNTLEE STAGE 1 PROJECT APPLICATION INDICATIVE BULK EARTHWORKS STAGE 1 RELEASE AREA SHEET 1		REV C
C	01.08.12	FINAL PREFERRED PROJECT REPORT SUBMISSION	NAH	PMM	NAH	GS	GS				 OneWay to zero harm WORLEYPARSONS PROJECT No. 301017-00364					
B	22.06.12	PREFERRED PROJECT REPORT SUBMISSION	NAH	PMM	NAH	GS	CG									
A	09.03.11	ISSUED FOR CLIENT APPROVAL	PMM	NAH	PMM	GS	CG									
REV	DATE	REVISION DESCRIPTION	DRAWN	DRAFT CHK	DESIGNED	ENG CHK	APPROVED	CUSTOMER	REF DRAWING No	REFERENCE DRAWING TITLE					DRG No	





- LEGEND**
- REGRADE AREAS
 - STAGE BOUNDARY
 - PROPOSED CONTOUR
 - EXISTING MAJOR CONTOUR
 - EXISTING MINOR CONTOUR
- NOTE:**
- ALL EARTHWORKS AND ROAD DESIGN ARE INDICATIVE AND PROVIDED FOR INFORMATION PURPOSES ONLY
 - INDIVIDUAL LOT BENCHING/REGRADE NOT SHOWN
 - ROAD EARTHWORK VOLUMES DONT CONSIDER PAVEMENT DEPTHS

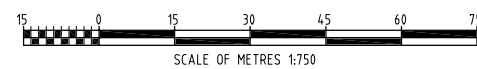

	</
--	--	----

LOCATION: N:\301017\00364 HUNTLEE PA VILLAGE\ICAD\DA DRGS\DA REV A\301017-00364_601 - 603_BULK EARTHWORKS_STAGE 1DWG
USER NAME: nathan.hole
DATE & TIME: 13/08/2012 4:19:19 PM

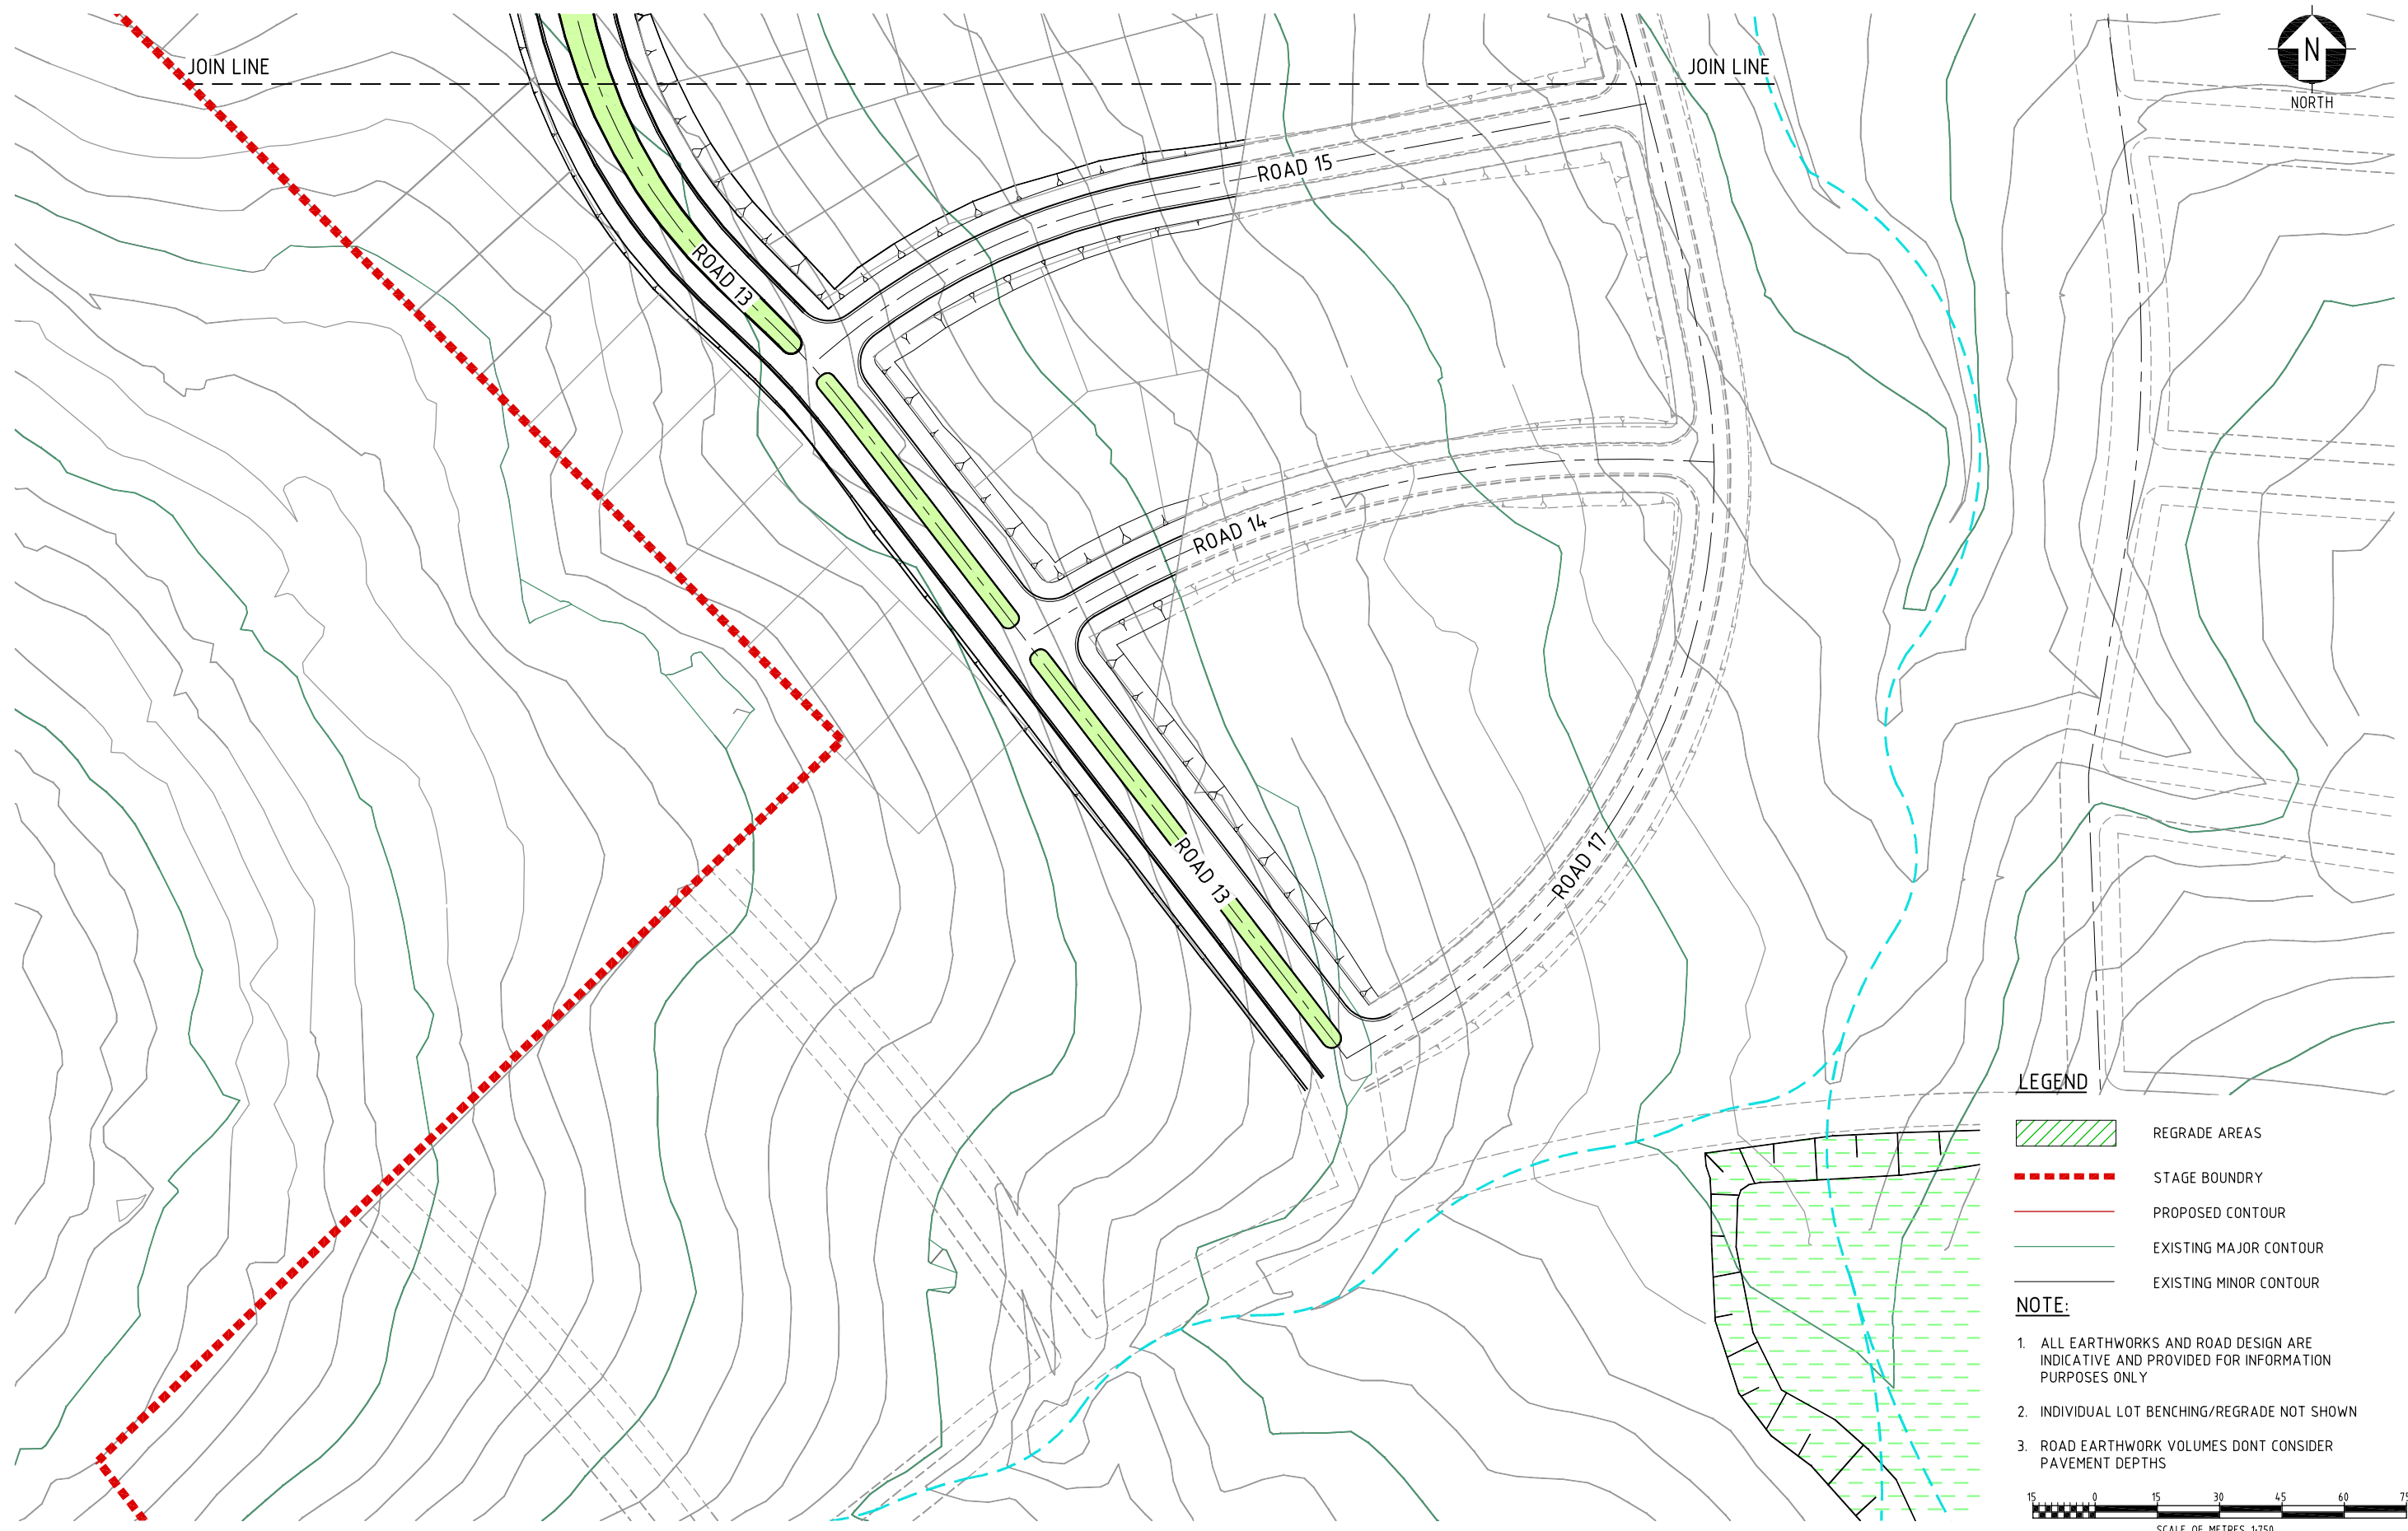

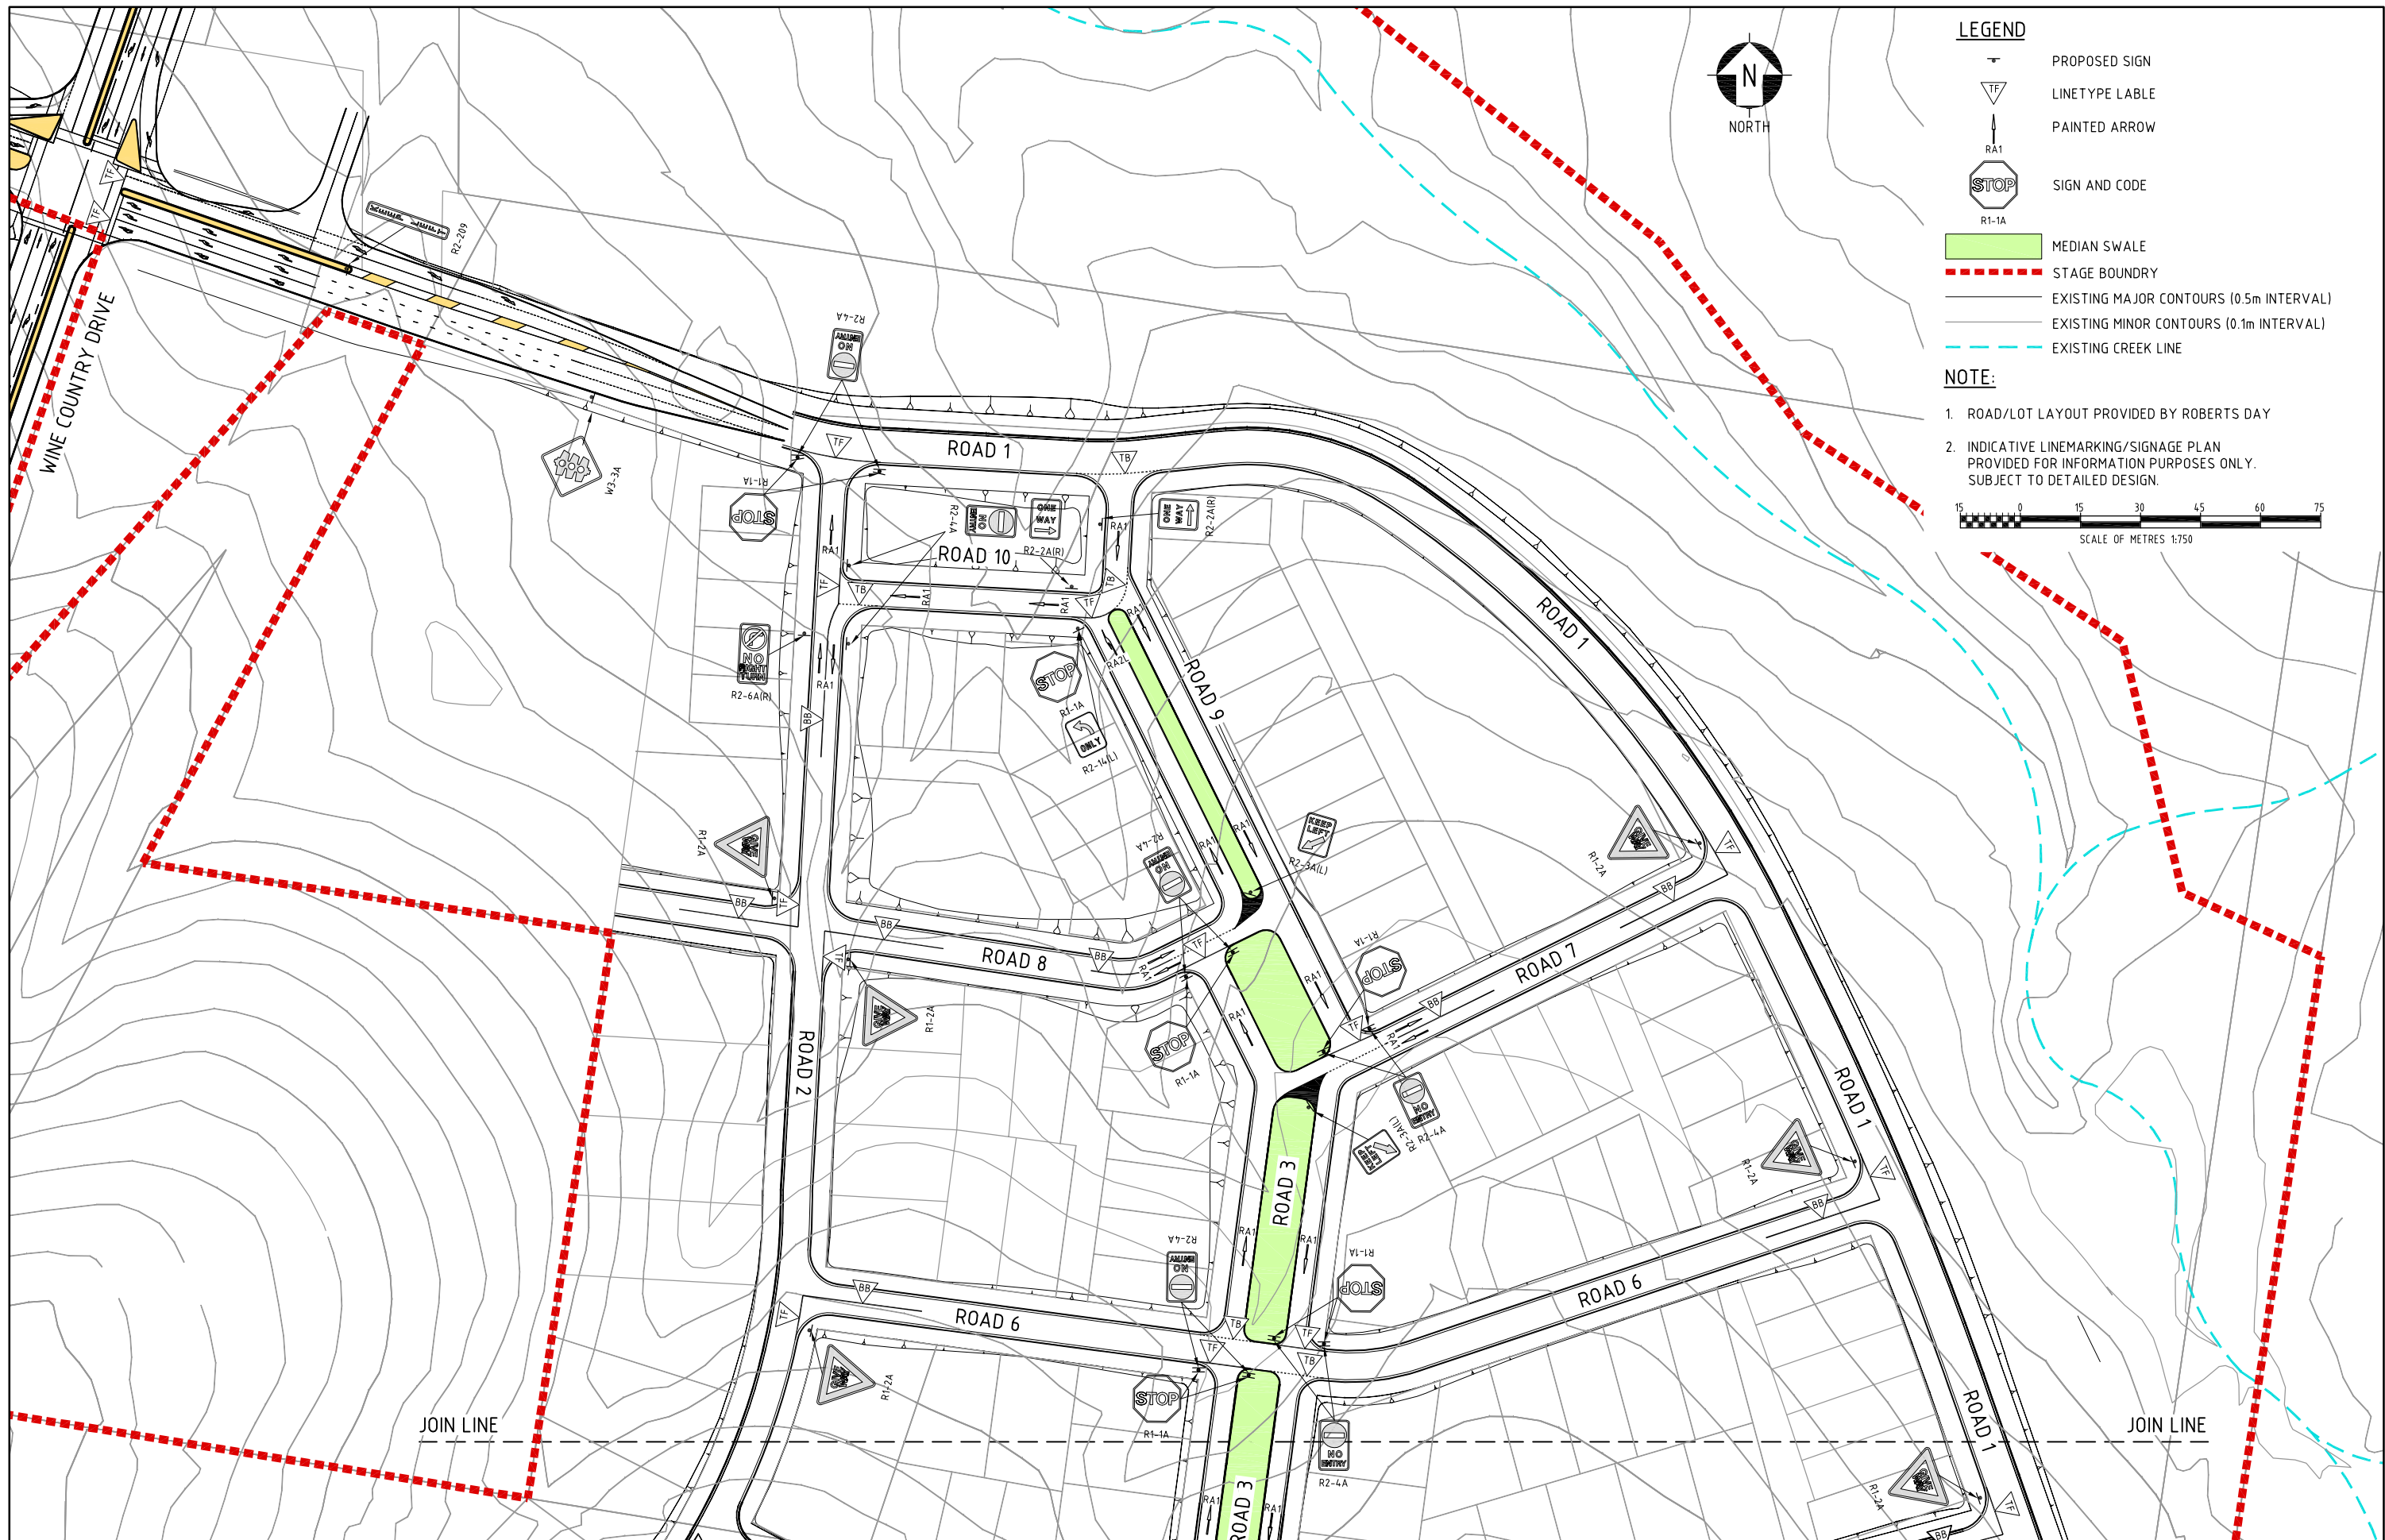


LEGEND

- PROPOSED SIGN
- LINETYPE LABEL
- PAINTED ARROW
- SIGN AND CODE
- MEDIAN SWALE
- STAGE BOUNDARY
- EXISTING MAJOR CONTOURS (0.5m INTERVAL)
- EXISTING MINOR CONTOURS (0.1m INTERVAL)
- EXISTING CREEK LINE

NOTE:

- ROAD/LOT LAYOUT PROVIDED BY ROBERTS DAY
- INDICATIVE LINEMARKING/SIGNAGE PLAN PROVIDED FOR INFORMATION PURPOSES ONLY. SUBJECT TO DETAILED DESIGN.

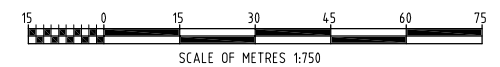

										A1 SHEET SCALE	1/750	 WorleyParsons resources & energy Copyright © WorleyParsons Services Pty Ltd ABN 61 001 279 812	CUSTOMER		HUNTLEE STAGE 1 PROJECT APPLICATION LINEMARKING & SIGNAGE PLAN STAGE 1 RELEASE AREA SHEET 1	
										 OneWay™ to zero harm	WORLEYPARSONS PROJECT No. 301017-00364		HUNTLEE PTY LTD		DRG No 301017-00364-701	REV B
B	01.08.12	FINAL PREFERRED PROJECT REPORT SUBMISSION				NAH	PMM	NAH	GS	GS						
A	22.06.12	PREFERRED PROJECT REPORT SUBMISSION				NAH	PMM	NAH	GS	GS						
REV	DATE	REVISION DESCRIPTION				DRAWN	DRAFT CHK	DESIGNED	ENG CHK	APPROVED	CUSTOMER	REF DRAWING No	REFERENCE DRAWING TITLE			



										A1 SHEET SCALE 1:750		 WorleyParsons resources & energy Copyright © WorleyParsons Services Pty Ltd ABN 61 001 279 812		CUSTOMER HUNTLEE PTY LTD		HUNTLEE STAGE 1 PROJECT APPLICATION LINEMARKING & SIGNAGE PLAN STAGE 1 RELEASE AREA SHEET 2							
										WORLEYPARSONS PROJECT No.						301017-00364		DRG No		301017-00364-702		REV	
B	01/08/12	FINAL PREFERRED PROJECT REPORT SUBMISSION		NAH		PMM		NAH		GS		GS											
A	22/06/12	PREFERRED PROJECT REPORT SUBMISSION		NAH		PMM		NAH		GS		GS											
REV	DATE	REVISION DESCRIPTION		DRAWN	DRAFT CHK	DESIGNED	ENG CHK	APPROVED	CUSTOMER	REF DRAWING No	REFERENCE DRAWING TITLE												

LOCATION: N:\301017\00364 HUNTLEE PA VILLAGE\1\CAD\04 DRGS\04 REV A\301017-00364_701 - 703 LINEMARKING & SIGNAGE PLANDWG
USER NAME: nathan.hole
DATE & TIME: 13/08/2012 4:33:27 PM