


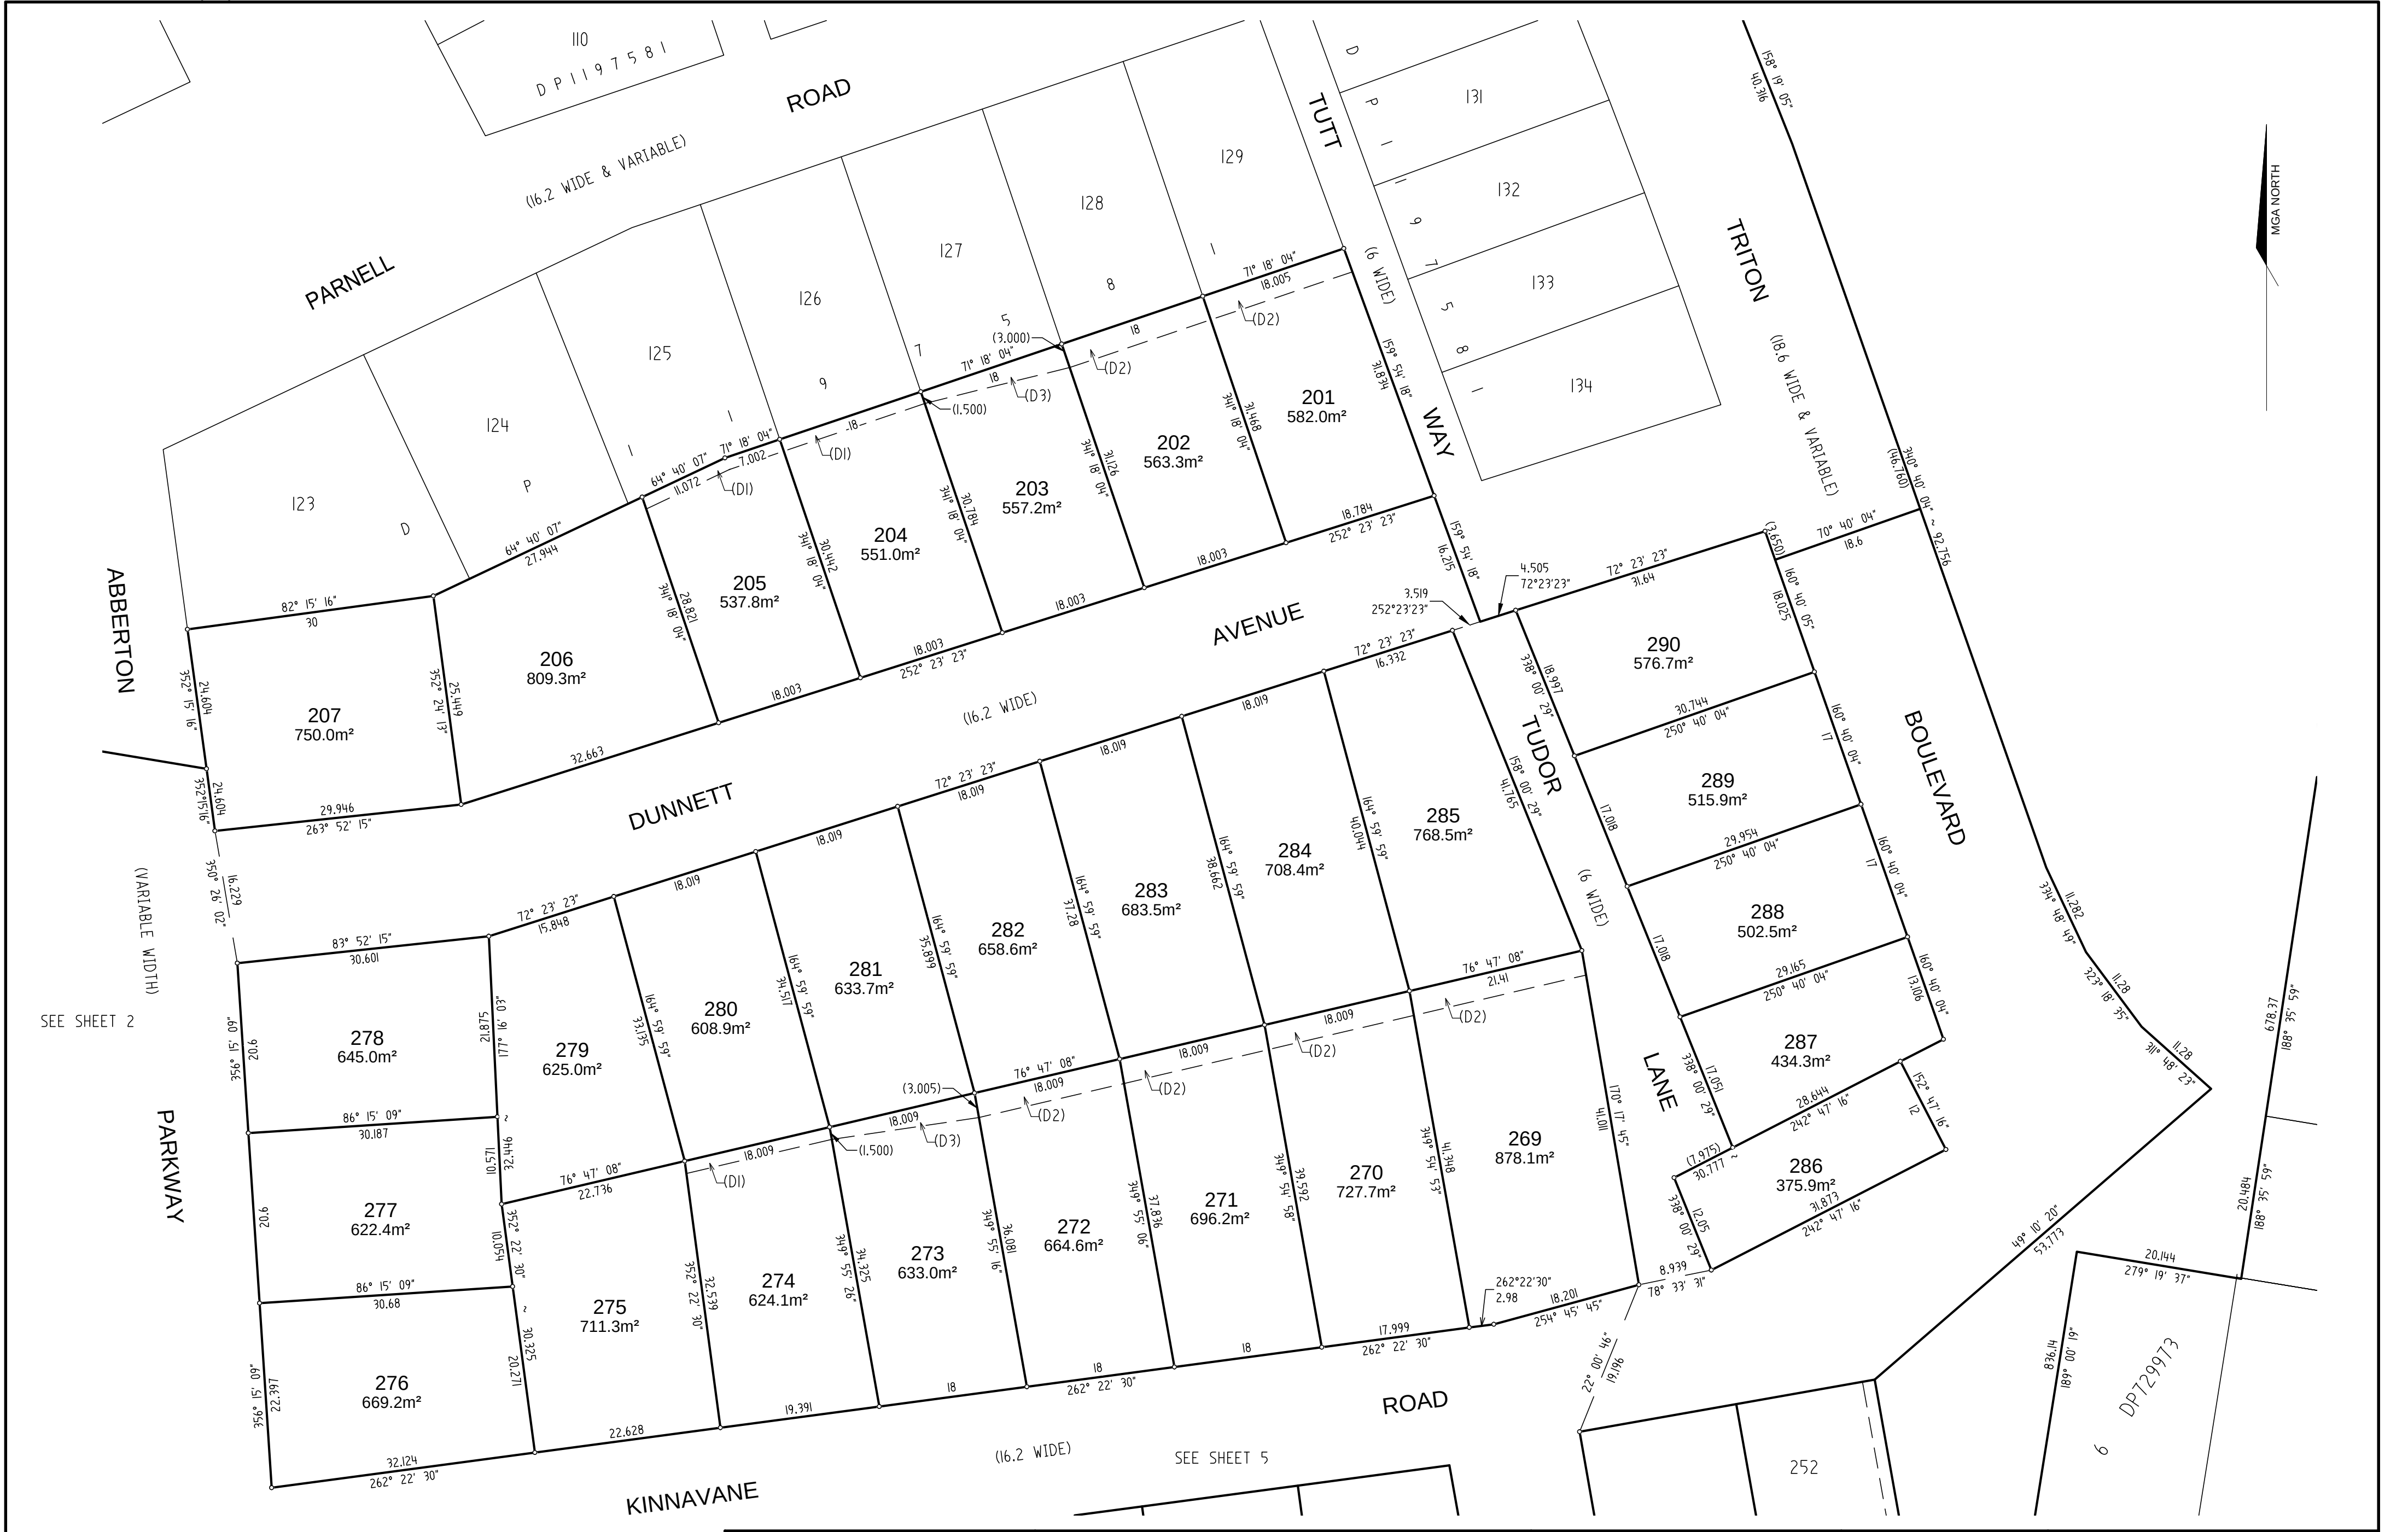

SEE SHEET 2

SEE SHEET 4

SEE SHEET 5

(D1) - EASEMENT FOR DRAINAGE OF WATER 1.5 WIDE
(D2) - EASEMENT FOR DRAINAGE OF WATER 3 WIDE
(D3) - EASEMENT FOR DRAINAGE OF WATER VARIABLE WIDTH

Surveyor: Andrew David McNamara
Date of Survey:
Surveyors Ref: 20002-R(5)

PLAN OF SUBDIVISION OF LOT 135
DP 1197581, LOT 8 DP 729973, LOT 5
DP 729973 AND LOT 1 DP 1192668


LGA: CESSNOCK

Locality: NORTH ROTHBURY

Subdivision No:
LENGTHS ARE IN METERS. REDUCTION RATIO 1:500

NOTE: ALL DIMENSIONS, AREAS, LOT
NUMBERS EASEMENTS & NUMBER OF LOTS
ARE SUBJECT TO THE APPROVAL OF
COUNCIL & OTHER AUTHORITIES AND TO
THE FINAL SURVEY & LINEN PLAN AND
SHOULD BE CONSIDERED AS CONCEPTUAL
ONLY. DO NOT RELY ON THE
INFORMATION IN THIS PLAN FOR ANY
PURCHASE, DISPOSAL OR OTHER MATTER.

PP DP1197586

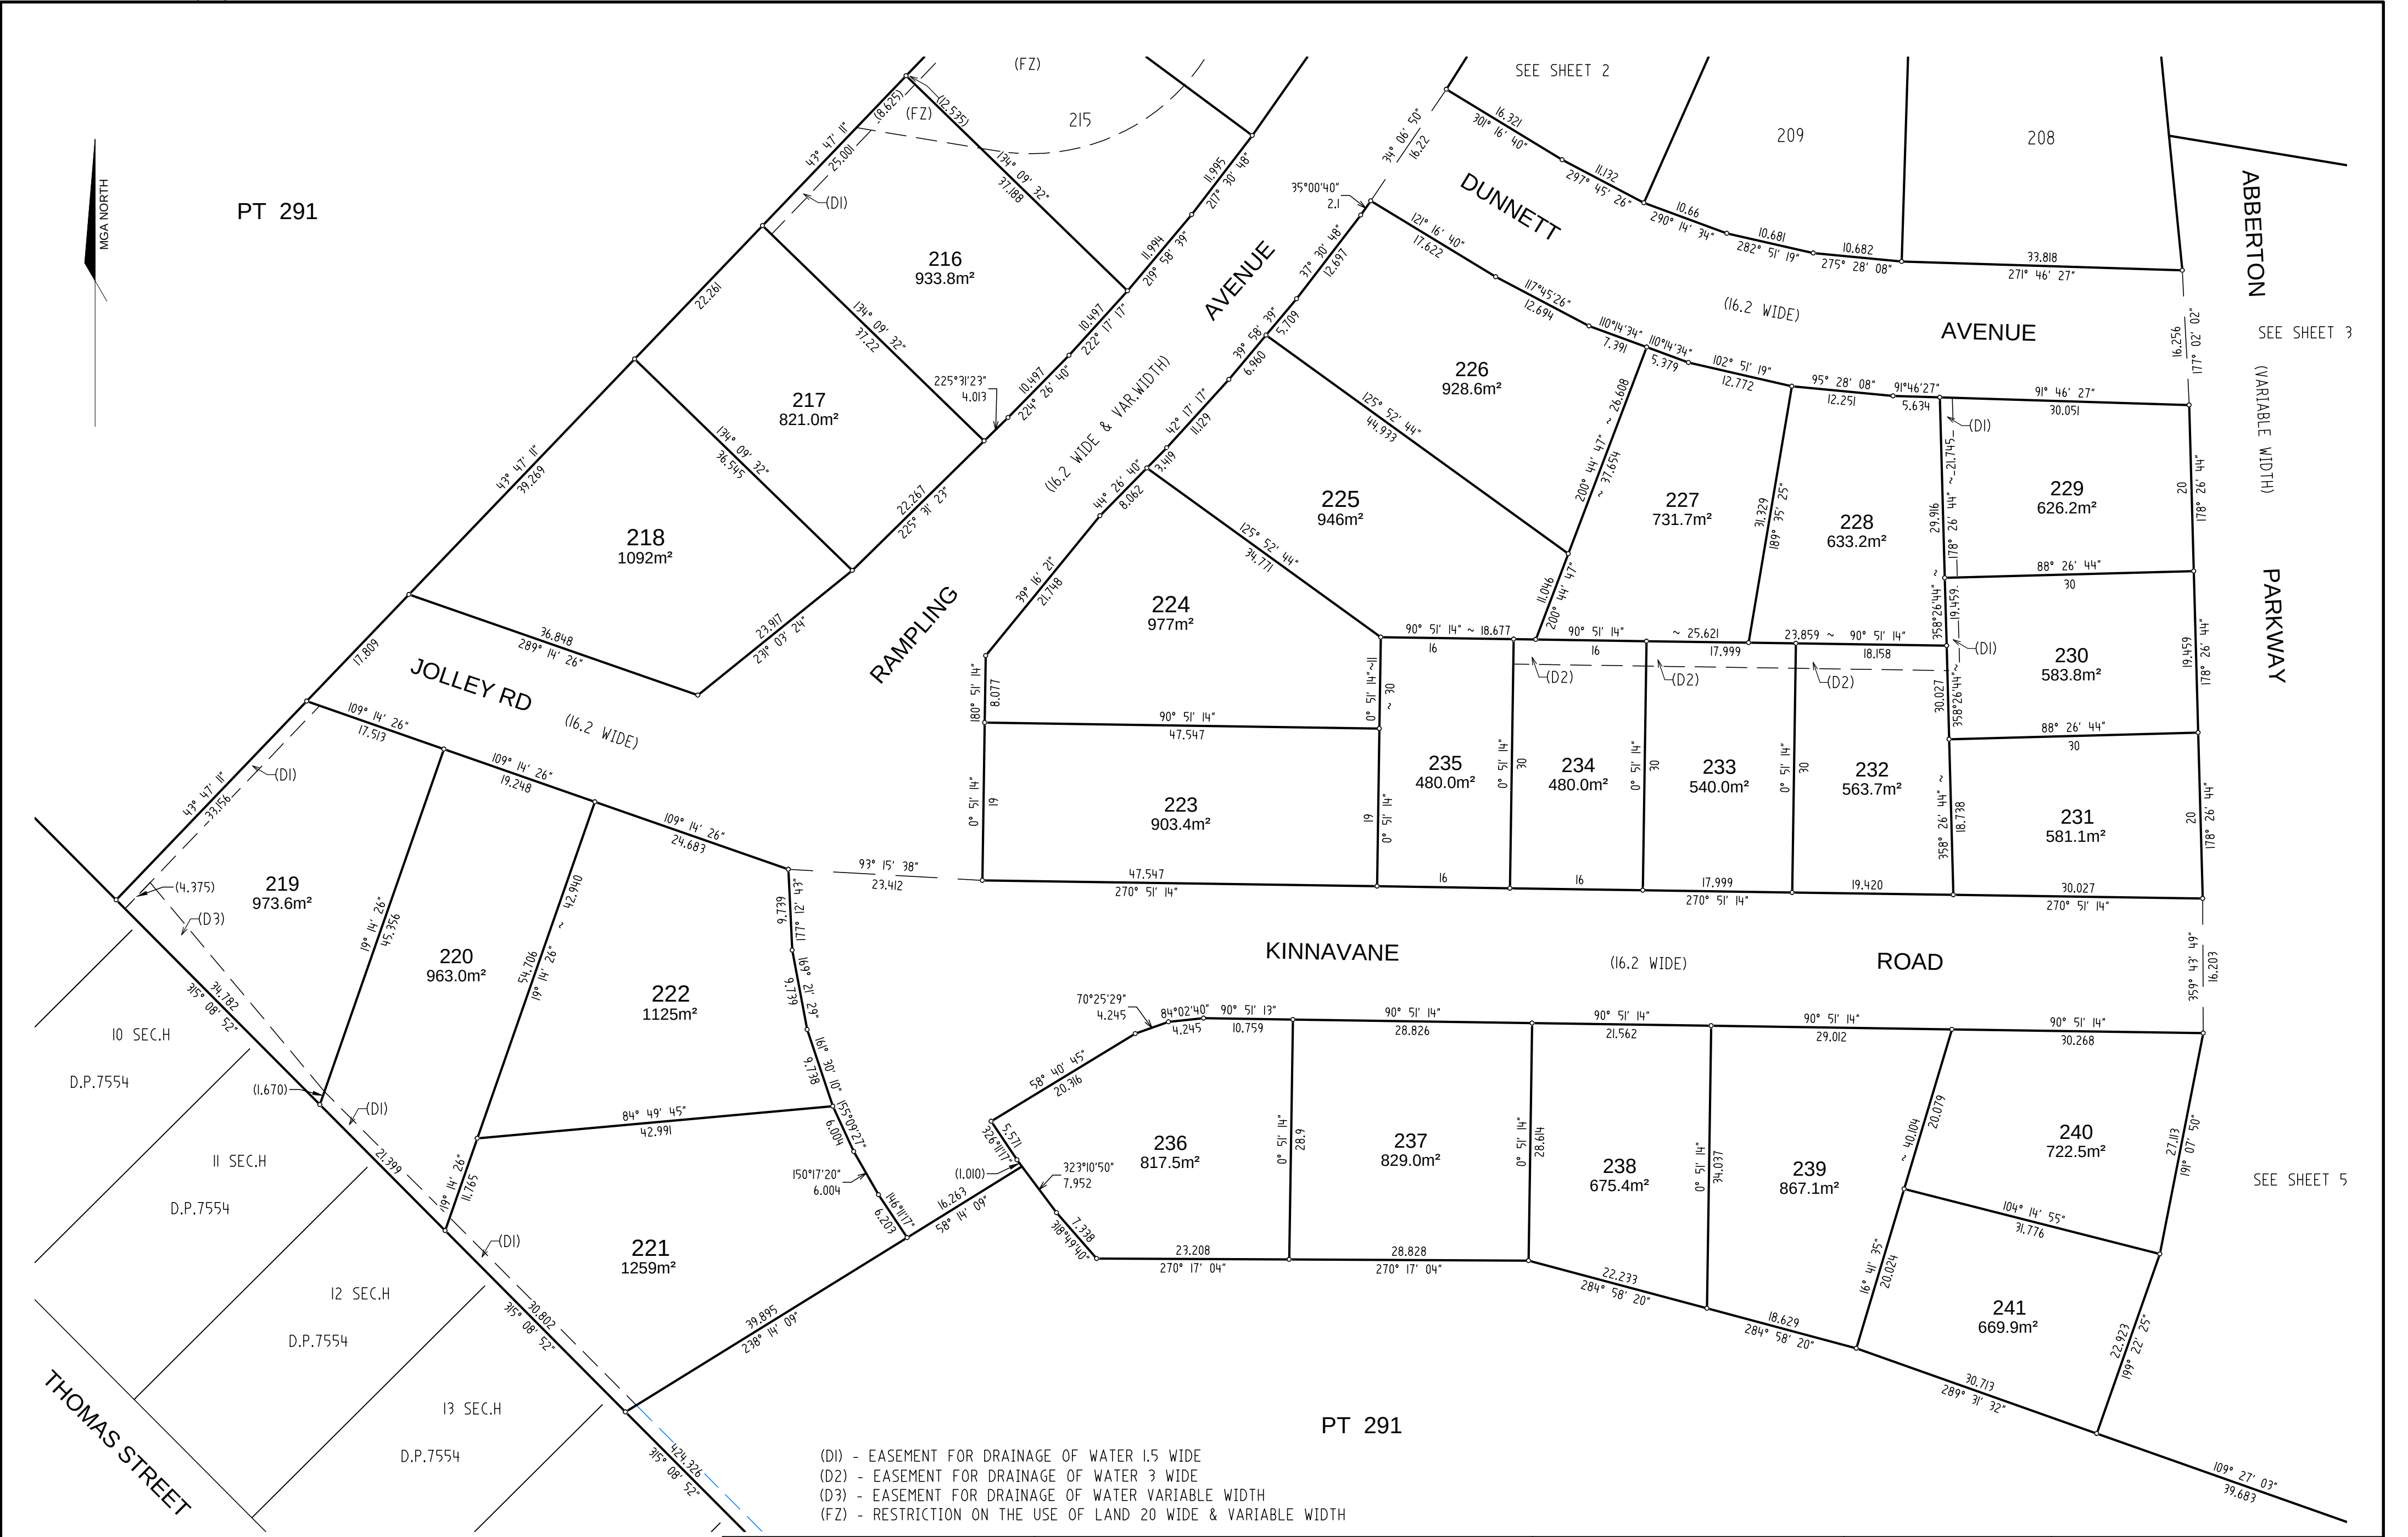

(D1) - EASEMENT FOR DRAINAGE OF WATER 1.5 WIDE
(D2) - EASEMENT FOR DRAINAGE OF WATER 3 WIDE
(D3) - EASEMENT FOR DRAINAGE OF WATER VARIABLE WIDTH
(FZ) - RESTRICTION ON THE USE OF LAND 20 WIDE & VARIABLE WIDTH


Surveyor: Andrew David McNamara
Date of Survey:
Surveyors Ref: 20002-R(5)


PLAN OF SUBDIVISION OF LOT 135
DP 1197581, LOT 8 DP 729973, LOT 5
DP 729973 AND LOT 1 DP 1192668

LGA: CESSNOCK
Locality: NORTH ROTHBURY
Subdivision No:
LENGTHS ARE IN METERS. REDUCTION RATIO 1:500

NOTE: ALL DIMENSIONS, AREAS, LOT
NUMBERS EASEMENTS & NUMBER OF LOTS
ARE SUBJECT TO THE APPROVAL OF
COUNCIL & OTHER AUTHORITIES AND TO
THE FINAL SURVEY & LINEN PLAN AND
SHOULD BE CONSIDERED AS CONCEPTUAL
ONLY. DO NOT RELY ON THE
INFORMATION IN THIS PLAN FOR ANY
PURCHASE, DISPOSAL OR OTHER MATTER.

PP DP1197586

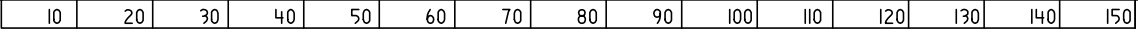

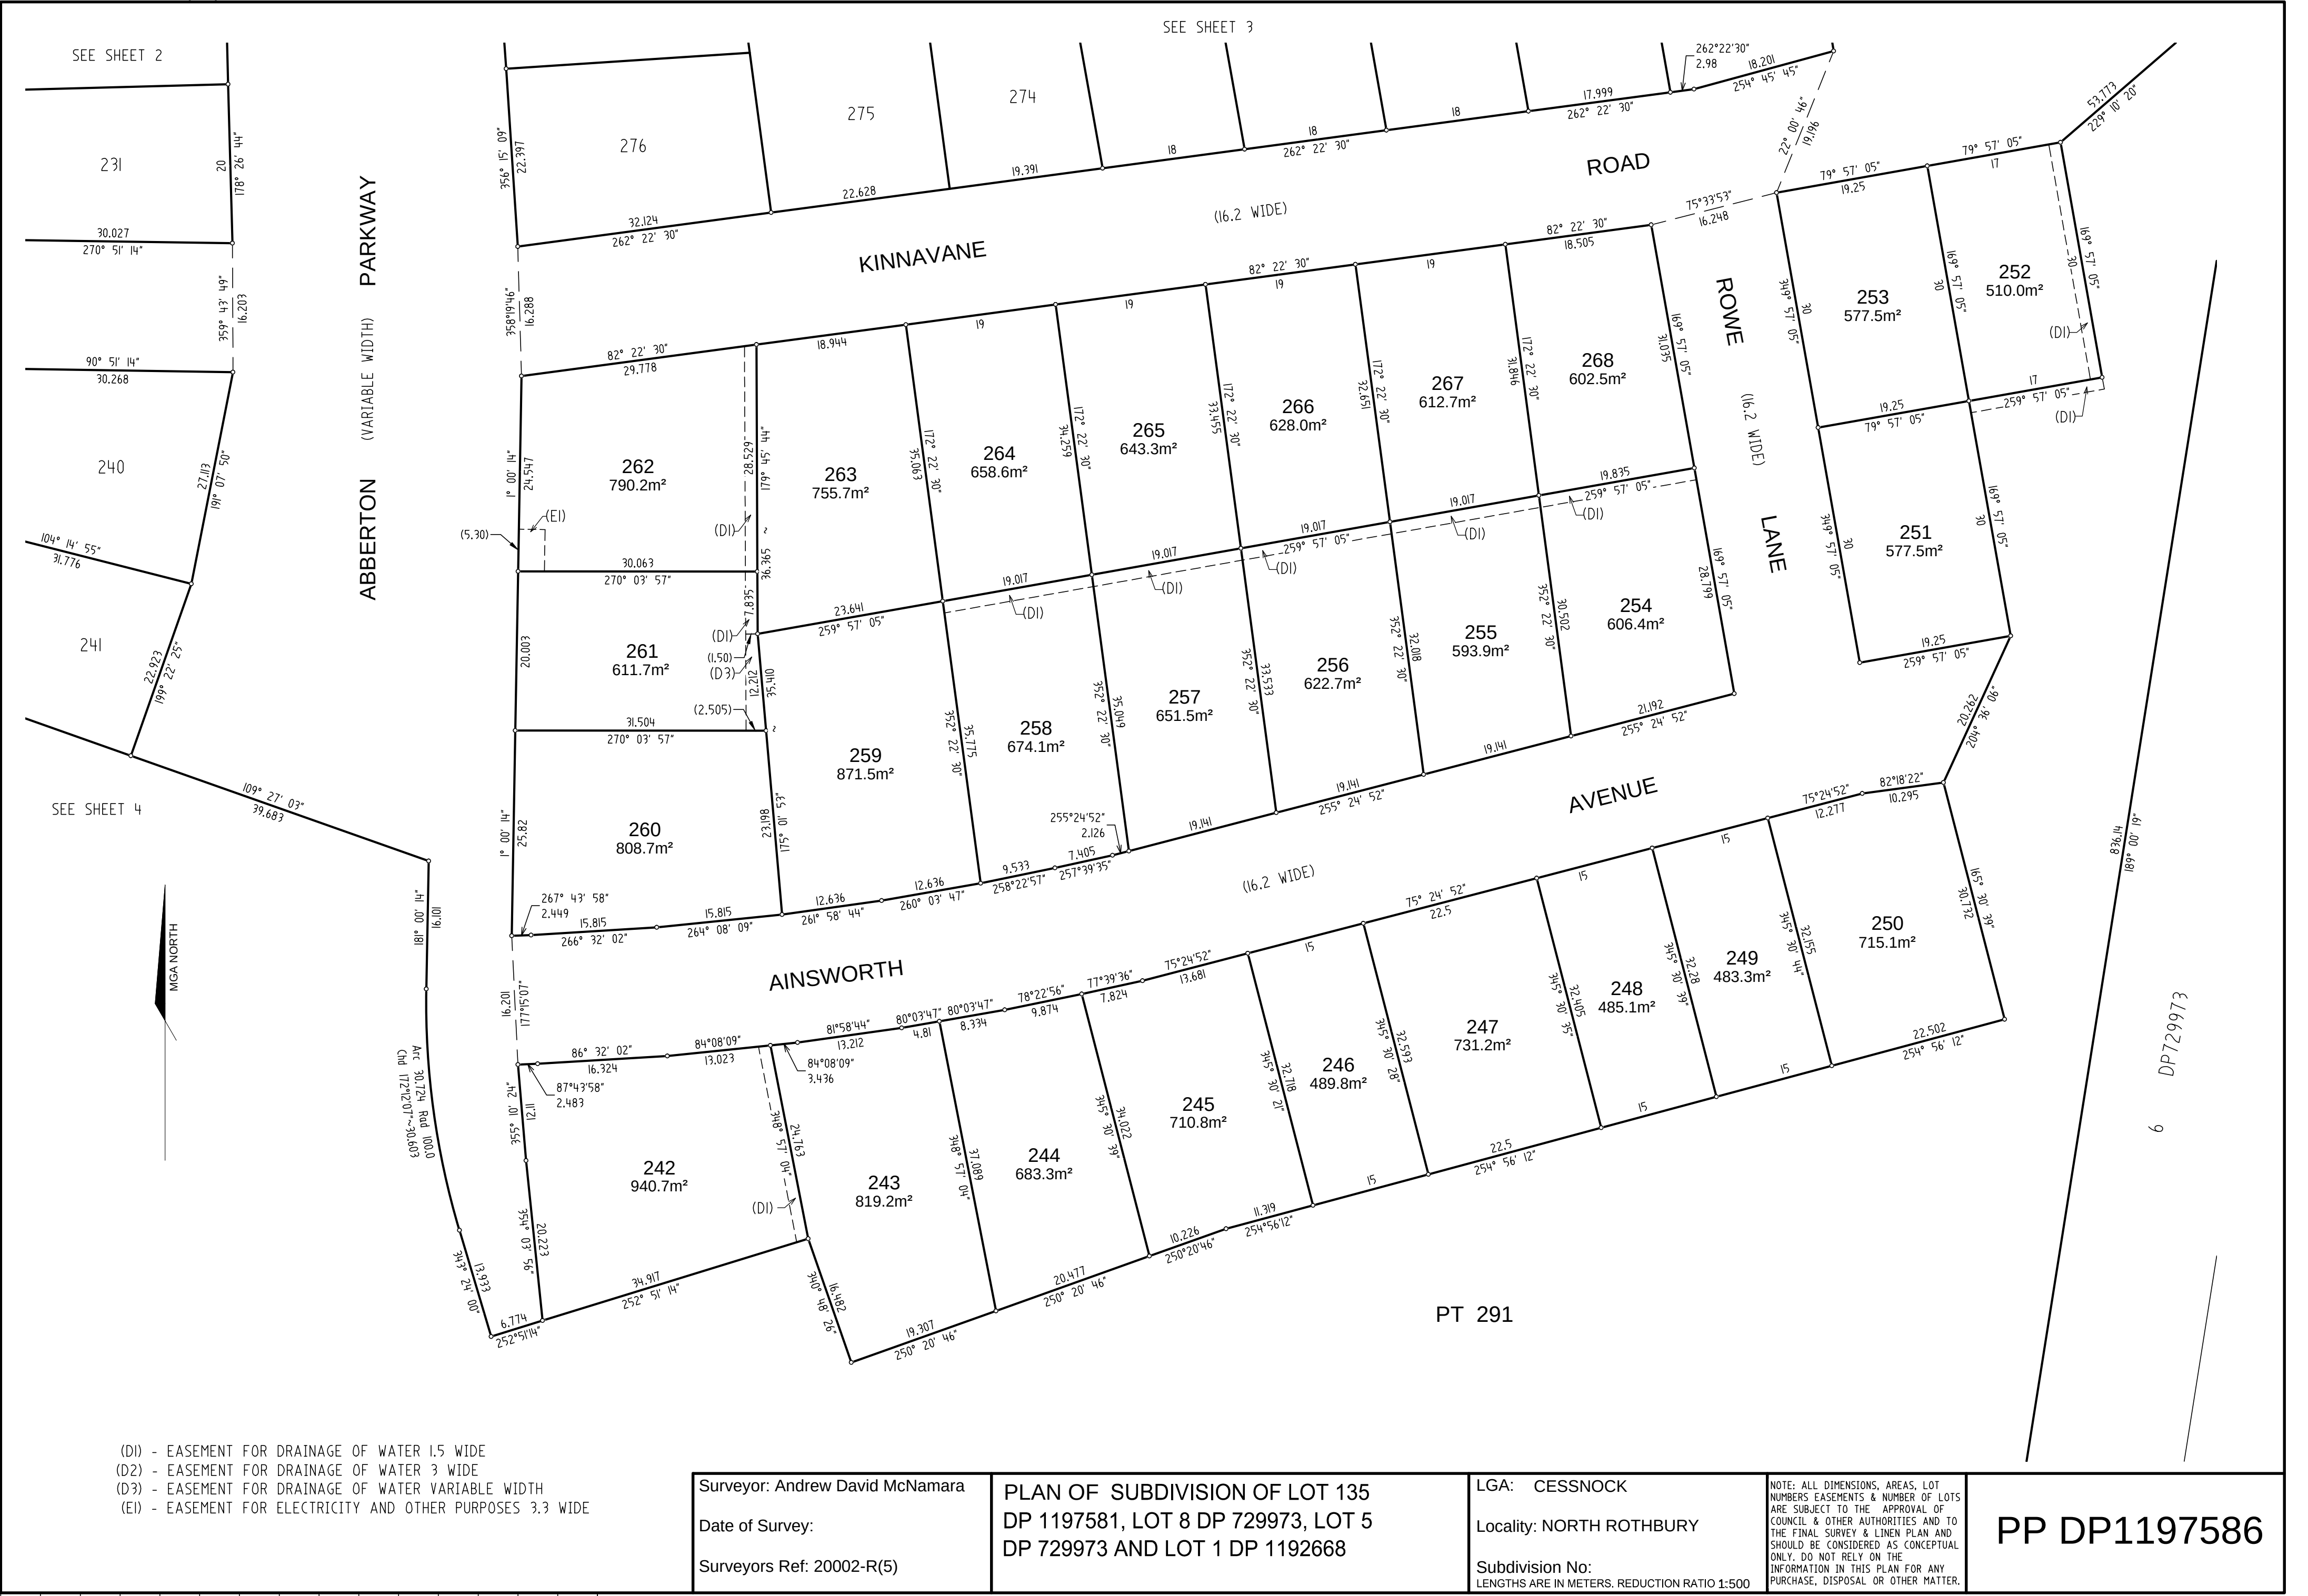

(D1) - EASEMENT FOR DRAINAGE OF WATER 1.5 WIDE
(D2) - EASEMENT FOR DRAINAGE OF WATER 3 WIDE
(D3) - EASEMENT FOR DRAINAGE OF WATER VARIABLE WIDTH
(EI) - EASEMENT FOR ELECTRICITY AND OTHER PURPOSES 3.3 WIDE

Surveyor: Andrew David McNamara
Date of Survey:
Surveyors Ref: 20002-R(5)

PLAN OF SUBDIVISION OF LOT 135
DP 1197581, LOT 8 DP 729973, LOT 5
DP 729973 AND LOT 1 DP 1192668

LGA: CESSNOCK
Locality: NORTH ROTHBURY
Subdivision No:
LENGTHS ARE IN METERS. REDUCTION RATIO 1:500

NOTE: ALL DIMENSIONS, AREAS, LOT
NUMBERS EASEMENTS & NUMBER OF LOTS
ARE SUBJECT TO THE APPROVAL OF
COUNCIL & OTHER AUTHORITIES AND TO
THE FINAL SURVEY & LINEN PLAN AND
SHOULD BE CONSIDERED AS CONCEPTUAL
ONLY. DO NOT RELY ON THE
INFORMATION IN THIS PLAN FOR ANY
PURCHASE, DISPOSAL OR OTHER MATTER.

PP DP1197586