

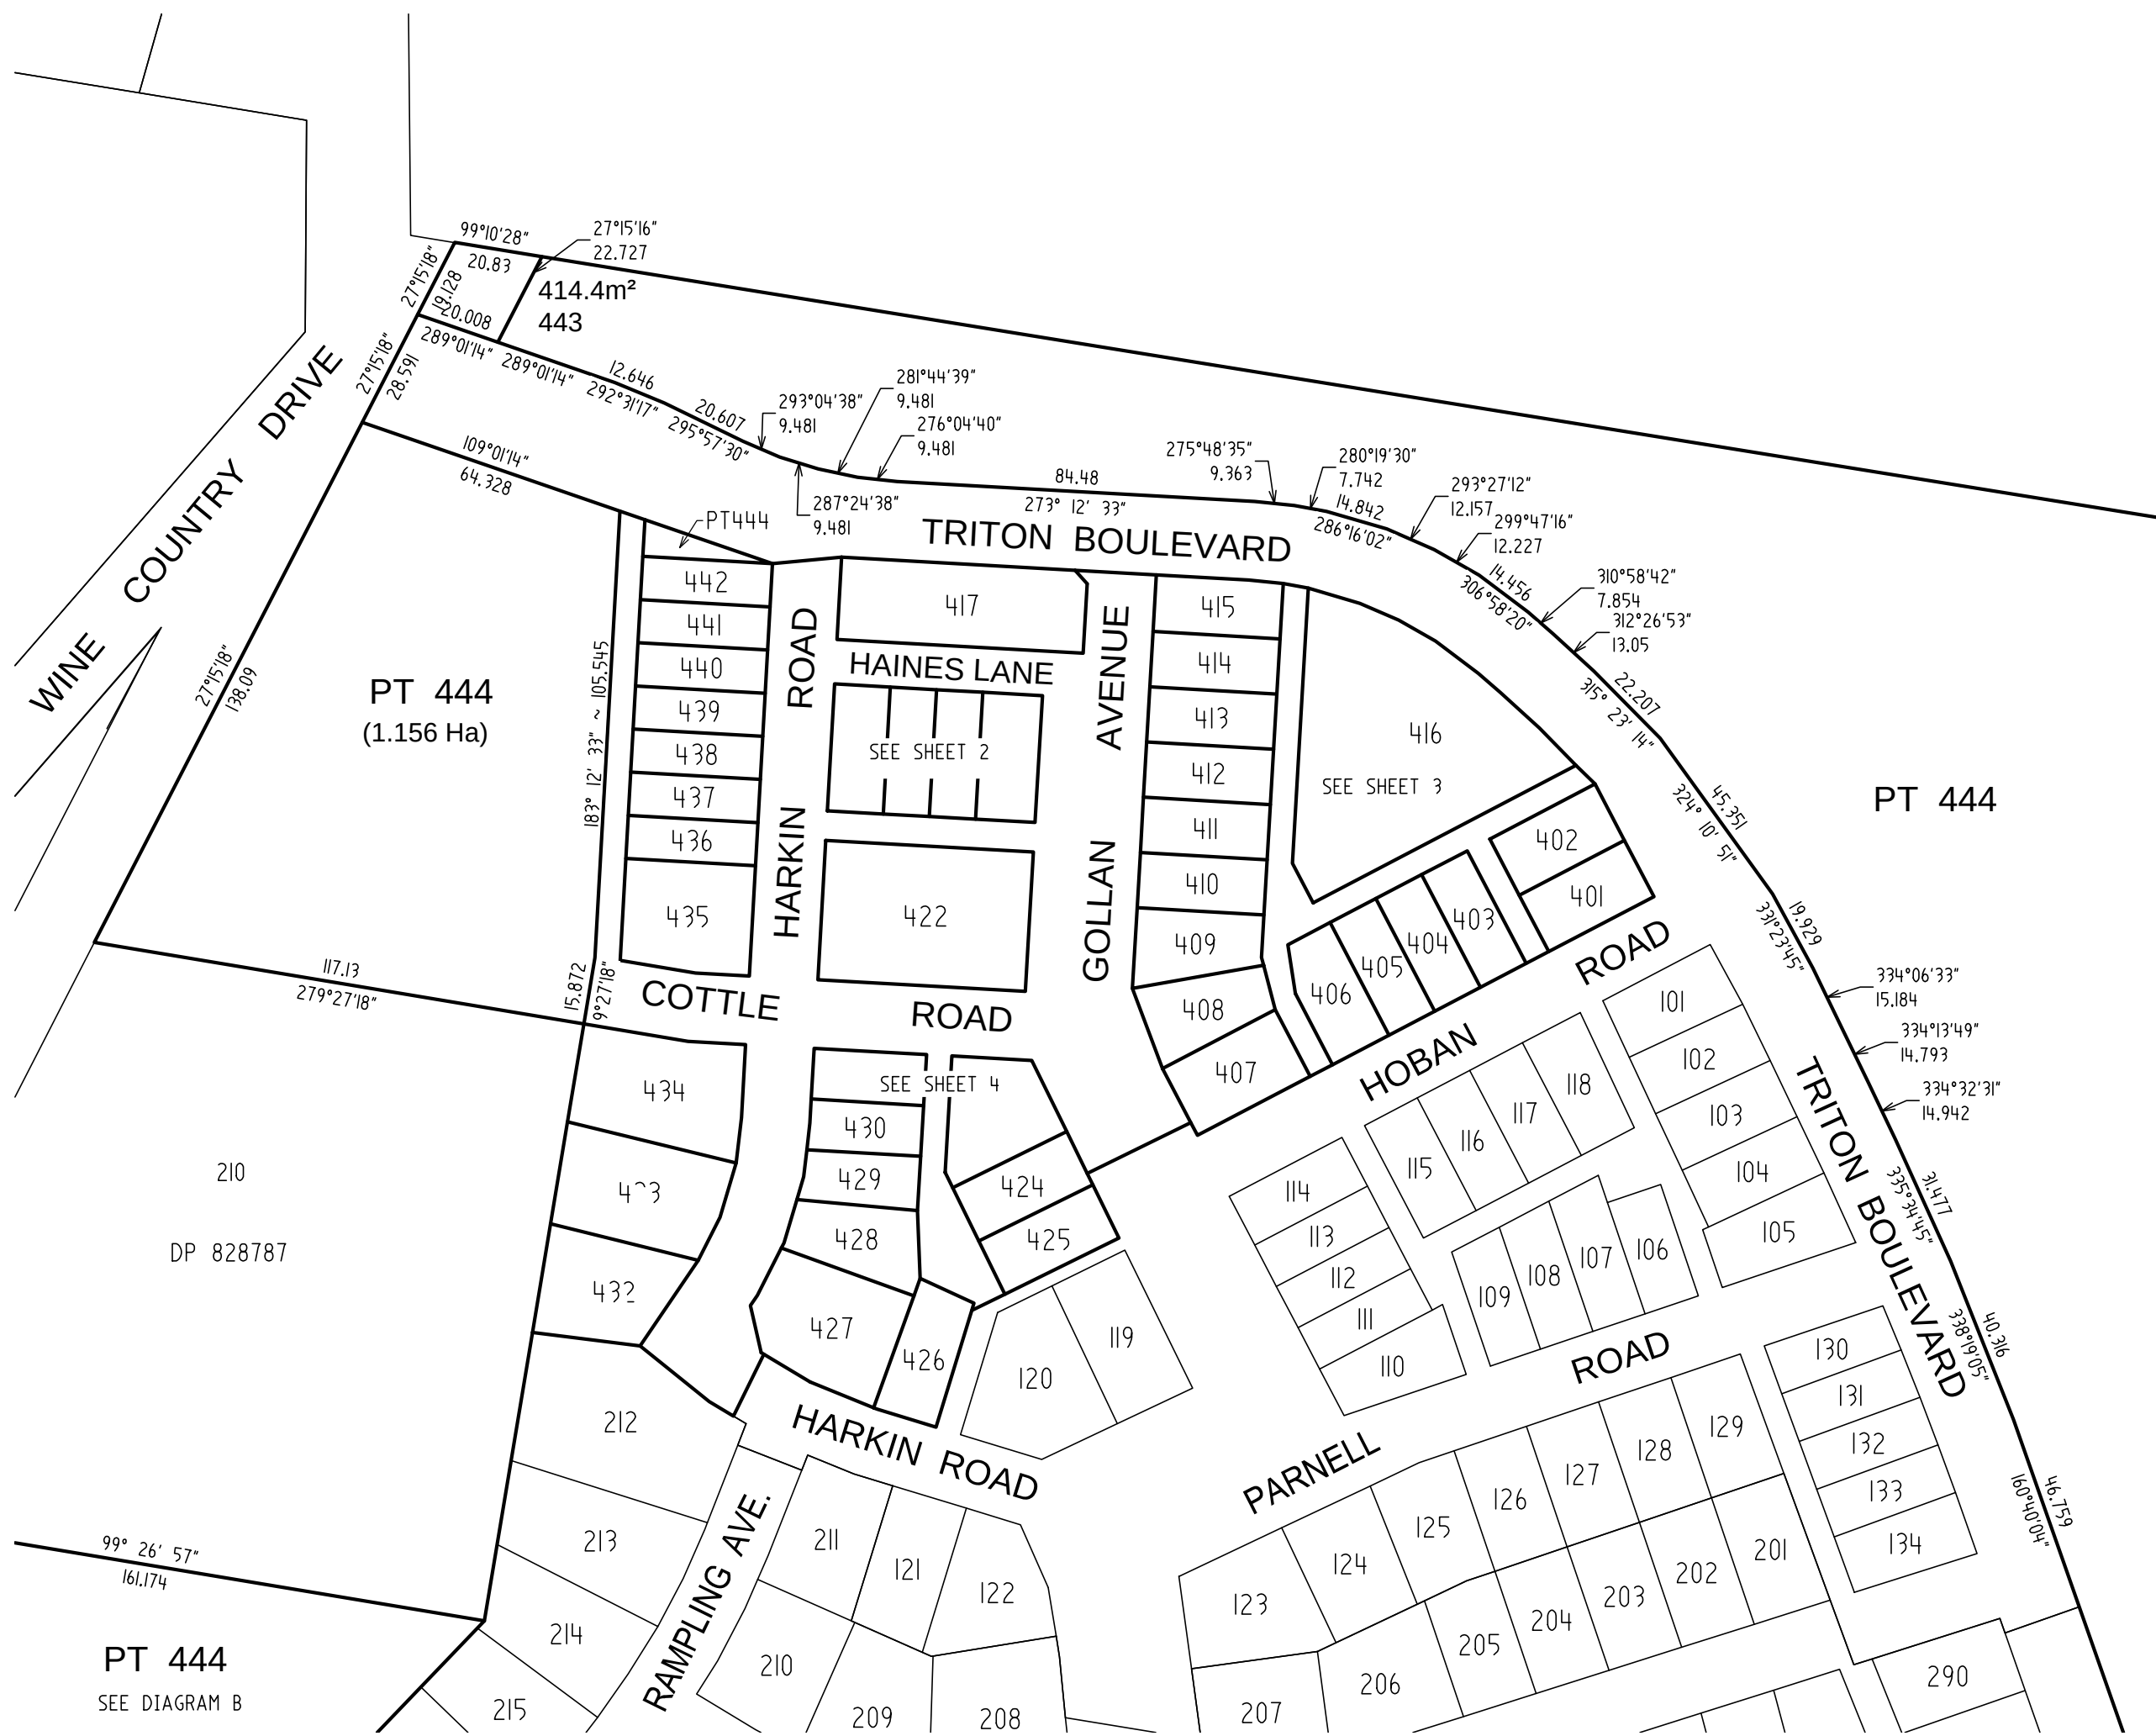


DIAGRAM A
SCALE 1:1500

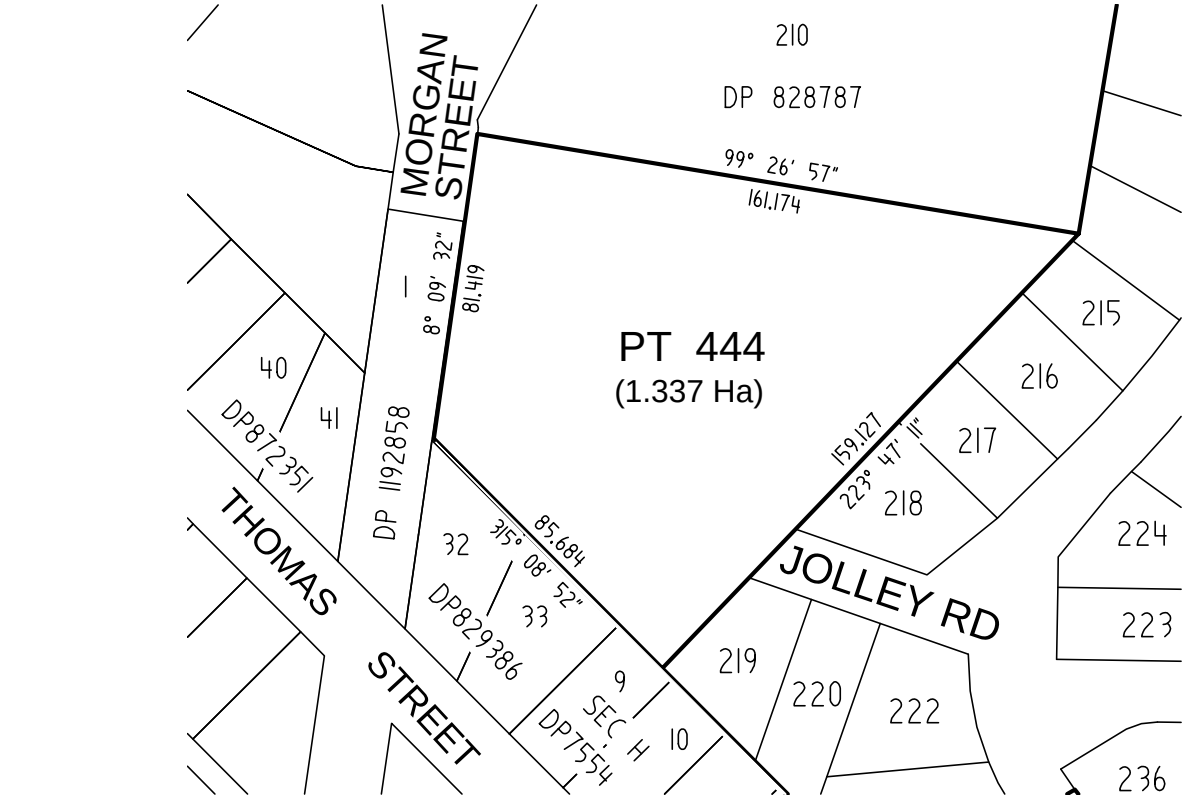


DIAGRAM B SCALE 1:2000



Surveyor: Andrew David McNamara
Date of Survey:
Surveyors Ref: 20004-R(9)

PLAN OF
SUBDIVISION OF LOT 291 DP 1197586

LGA: CESSNOCK

Locality: NORTH ROTHBURY

Subdivision No:
LENGTHS ARE IN METERS. REDUCTION RATIO 1:5000

NOTE: ALL DIMENSIONS, AREAS, LOT
NUMBERS EASEMENTS & NUMBER OF LOTS
ARE SUBJECT TO THE APPROVAL OF
COUNCIL & OTHER AUTHORITIES AND TO
THE FINAL SURVEY & LINEN PLAN AND
SHOULD BE CONSIDERED AS CONCEPTUAL
ONLY. DO NOT RELY ON THE
INFORMATION IN THIS PLAN FOR ANY
PURCHASE, DISPOSAL OR OTHER MATTER.


PP DP1197589



10	20	30	40	50	60	70	80	90	100	110	120	130	140	150
----	----	----	----	----	----	----	----	----	-----	-----	-----	-----	-----	-----



Surveyor: Andrew David McNamara	PLAN OF SUBDIVISION OF LOT 291 DP 1197586	LGA: CESSNOCK	NOTE: ALL DIMENSIONS, AREAS, LOT NUMBERS EASEMENTS & NUMBER OF LOTS ARE SUBJECT TO THE APPROVAL OF COUNCIL & OTHER AUTHORITIES AND TO THE FINAL SURVEY & LINEN PLAN AND SHOULD BE CONSIDERED AS CONCEPTUAL ONLY. DO NOT RELY ON THE INFORMATION IN THIS PLAN FOR ANY PURCHASE, DISPOSAL OR OTHER MATTER.
Date of Survey:		Locality: NORTH ROTHBURY	
Surveyors Ref: 20004-R(9)		Subdivision No: LENGTHS ARE IN METERS. REDUCTION RATIO 1:400	
			PP DP1197589

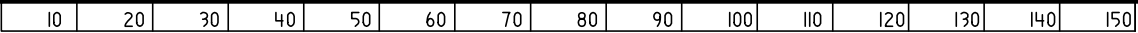



(DI) - EASEMENT FOR DRAINAGE OF WATER 1.5 WIDE
(FZ) - RESTRICTION ON THE USE OF LAND (FLAME ZONE)


Surveyor: Andrew David McNamara
Date of Survey:
Surveyors Ref: 20004-R(9)

PLAN OF
SUBDIVISION OF LOT 291 DP 1197586

LGA: CESSNOCK
Locality: NORTH ROTHBURY
Subdivision No:
LENGTHS ARE IN METERS. REDUCTION RATIO 1:400

NOTE: ALL DIMENSIONS, AREAS, LOT
NUMBERS EASEMENTS & NUMBER OF LOTS
ARE SUBJECT TO THE APPROVAL OF
COUNCIL & OTHER AUTHORITIES AND TO
THE FINAL SURVEY & LINEN PLAN AND
SHOULD BE CONSIDERED AS CONCEPTUAL
ONLY. DO NOT RELY ON THE
INFORMATION IN THIS PLAN FOR ANY
PURCHASE, DISPOSAL OR OTHER MATTER.

PP DP1197589

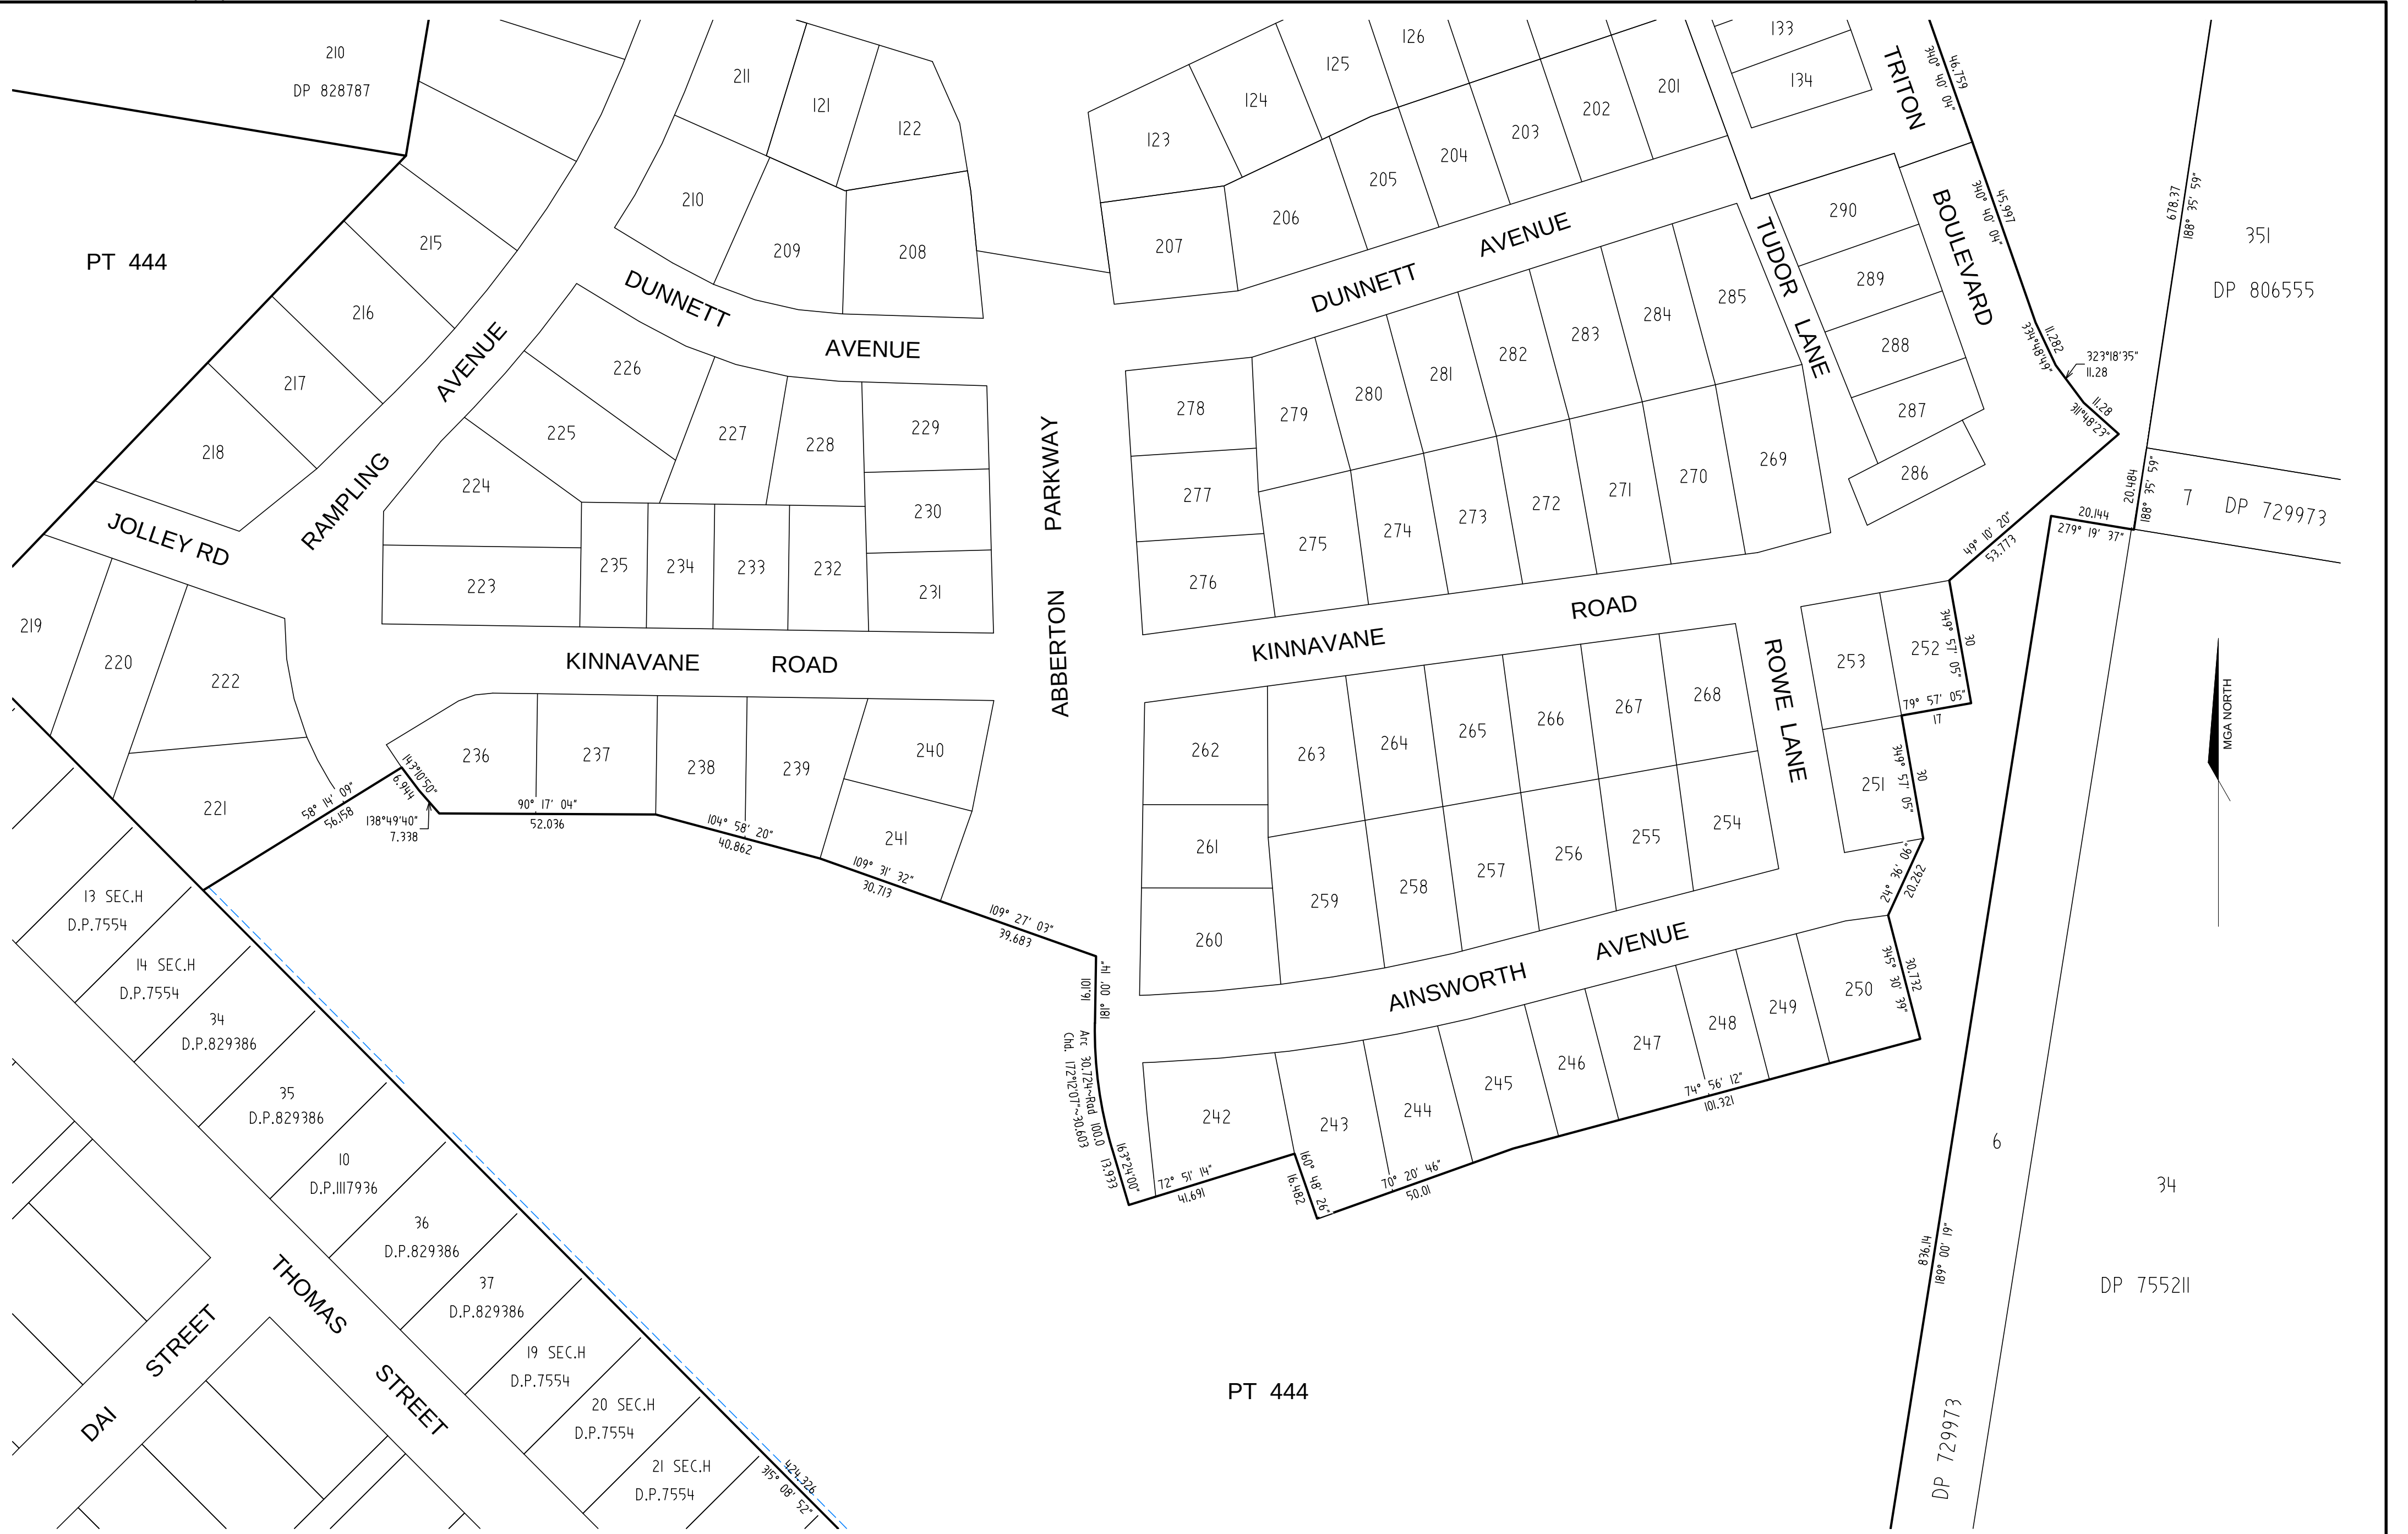

Surveyor: Andrew David McNamara

Date of Survey:

Surveyors Ref: 20004-R(9)

PLAN OF

SUBDIVISION OF LOT 291 DP 1197586

LGA: CESSNOCK

Locality: NORTH ROTHBURY

Subdivision No:

LENGTHS ARE IN METERS. REDUCTION RATIO 1:1000

NOTE: ALL DIMENSIONS, AREAS, LOT NUMBERS EASEMENTS & NUMBER OF LOTS ARE SUBJECT TO THE APPROVAL OF COUNCIL & OTHER AUTHORITIES AND TO THE FINAL SURVEY & LINEN PLAN AND SHOULD BE CONSIDERED AS CONCEPTUAL ONLY. DO NOT RELY ON THE INFORMATION IN THIS PLAN FOR ANY PURCHASE, DISPOSAL OR OTHER MATTER.

PP DP1197589