


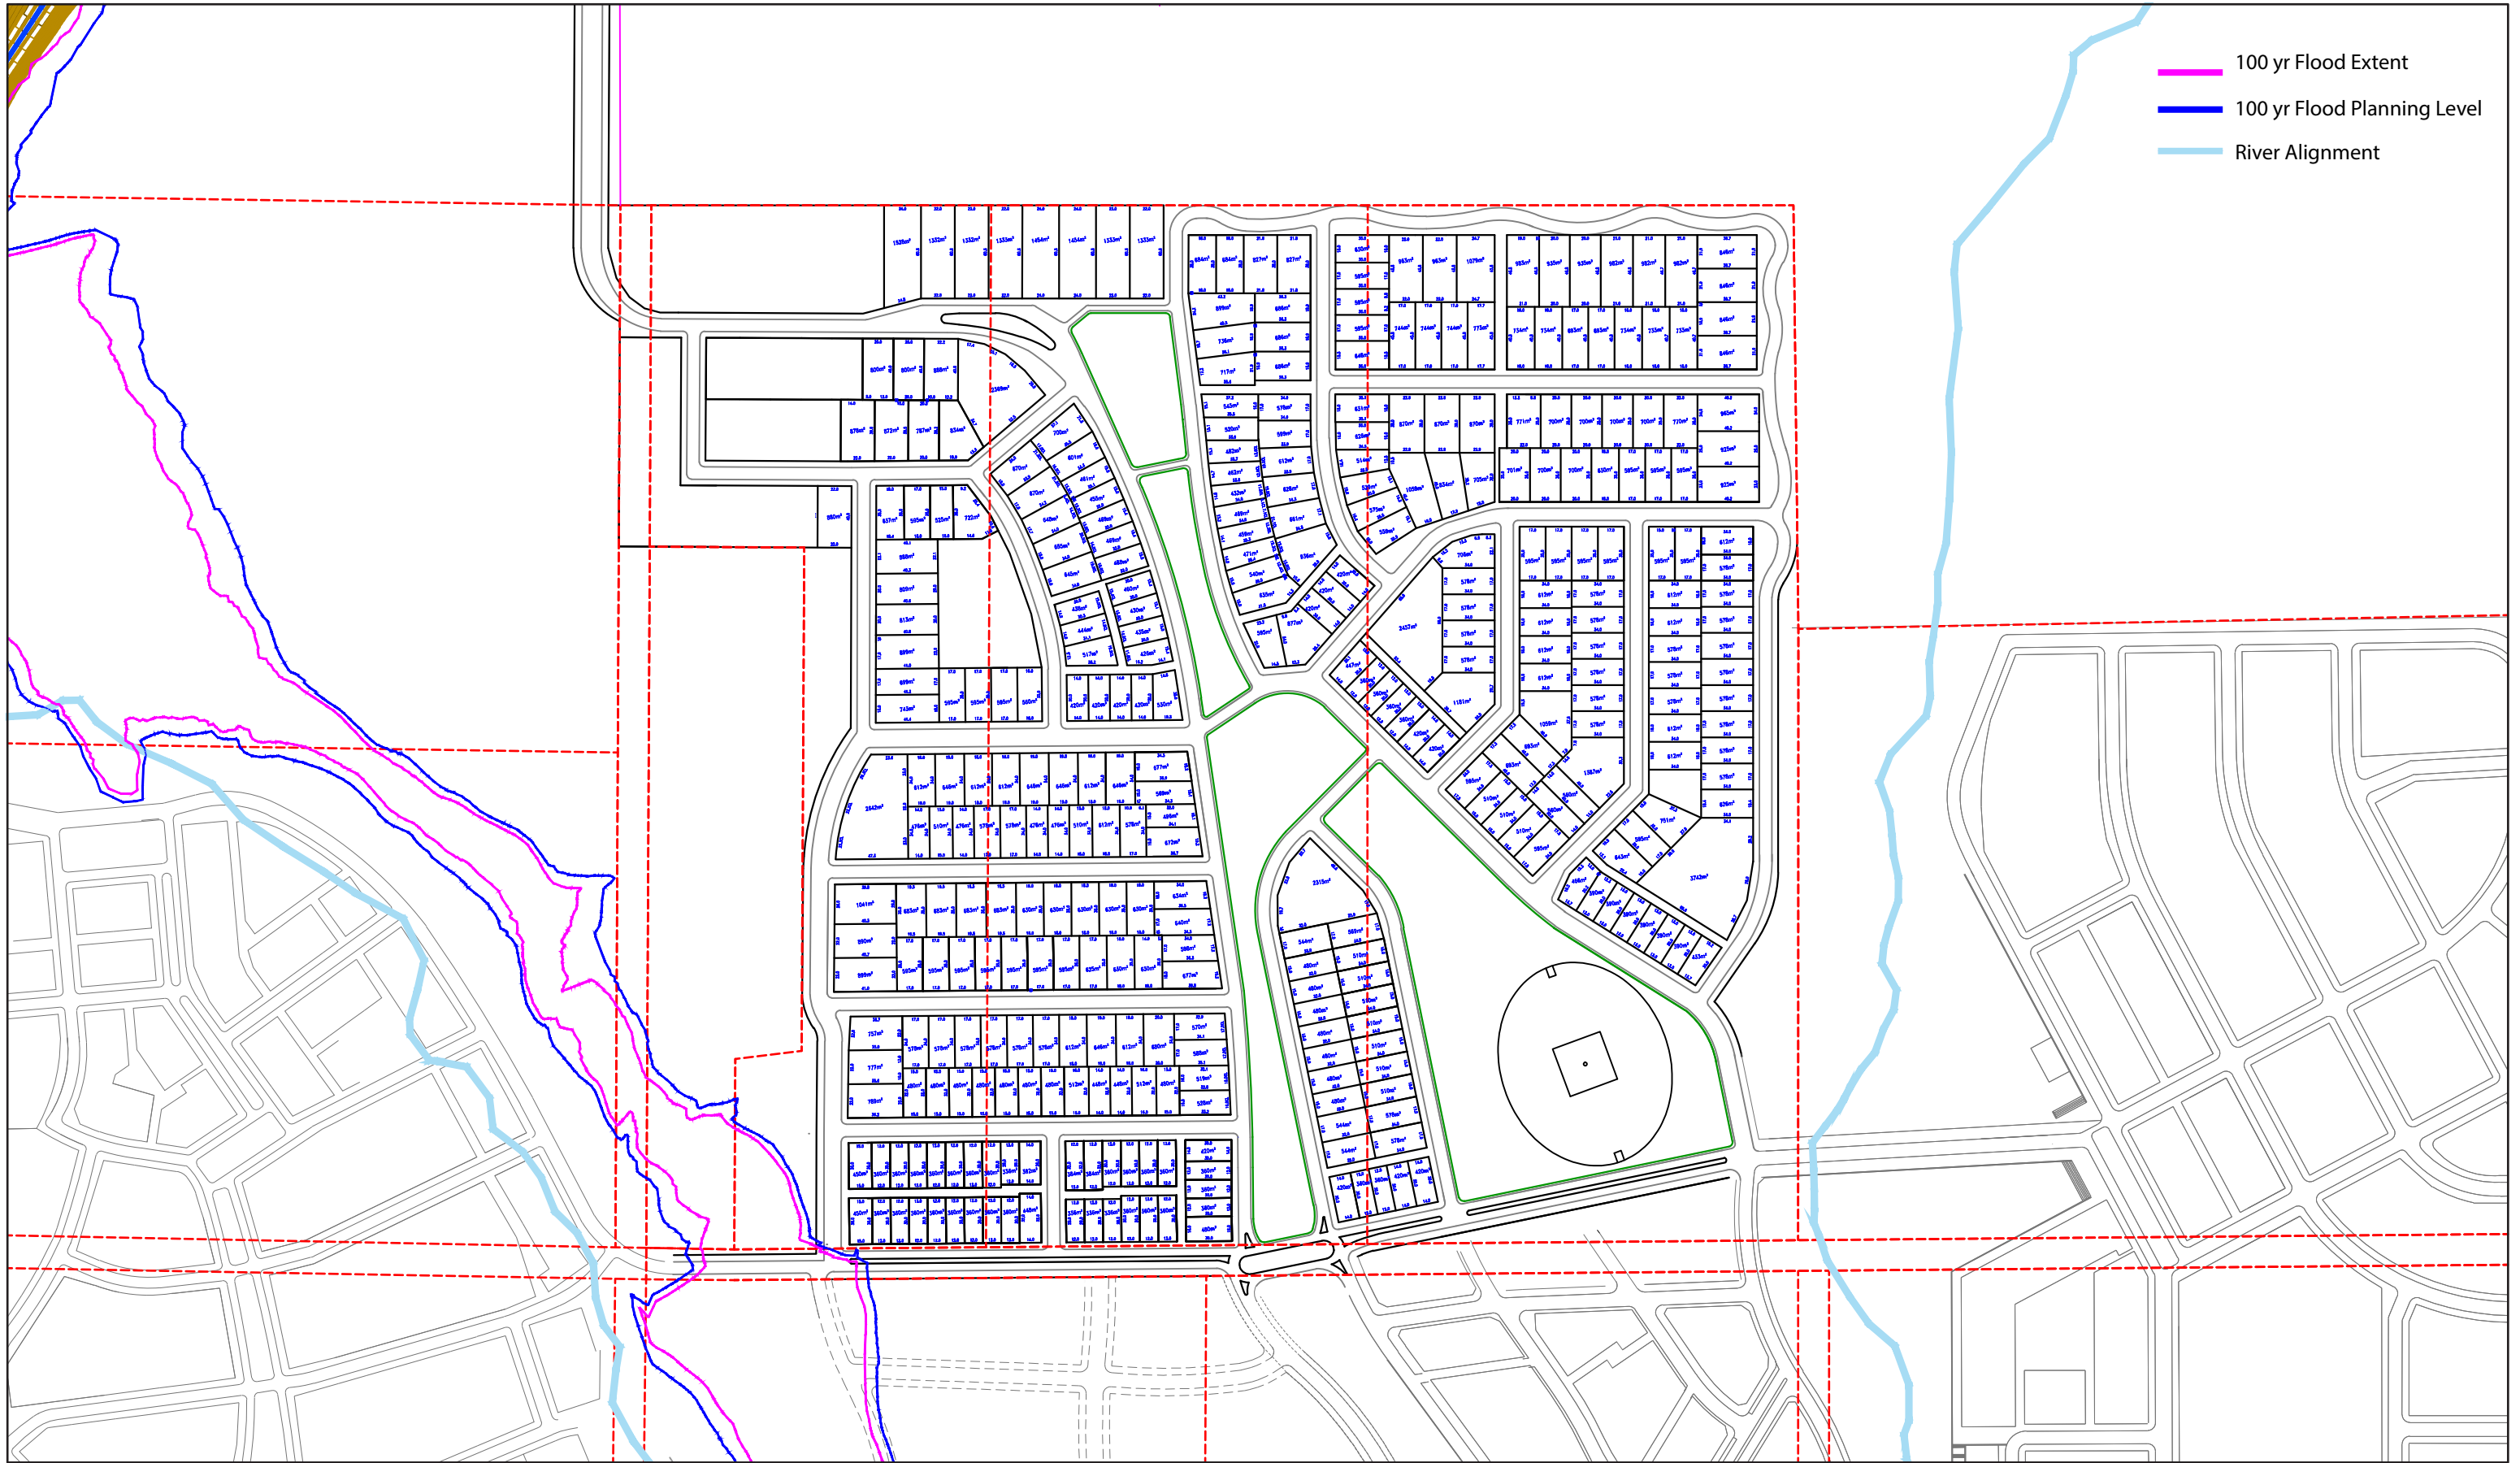

- 100 yr Flood Extent
- 100 yr Flood Planning Level
- River Alignment

HUNTLEE MASTERPLAN PRECINCT 2 STAGE 2-5

