


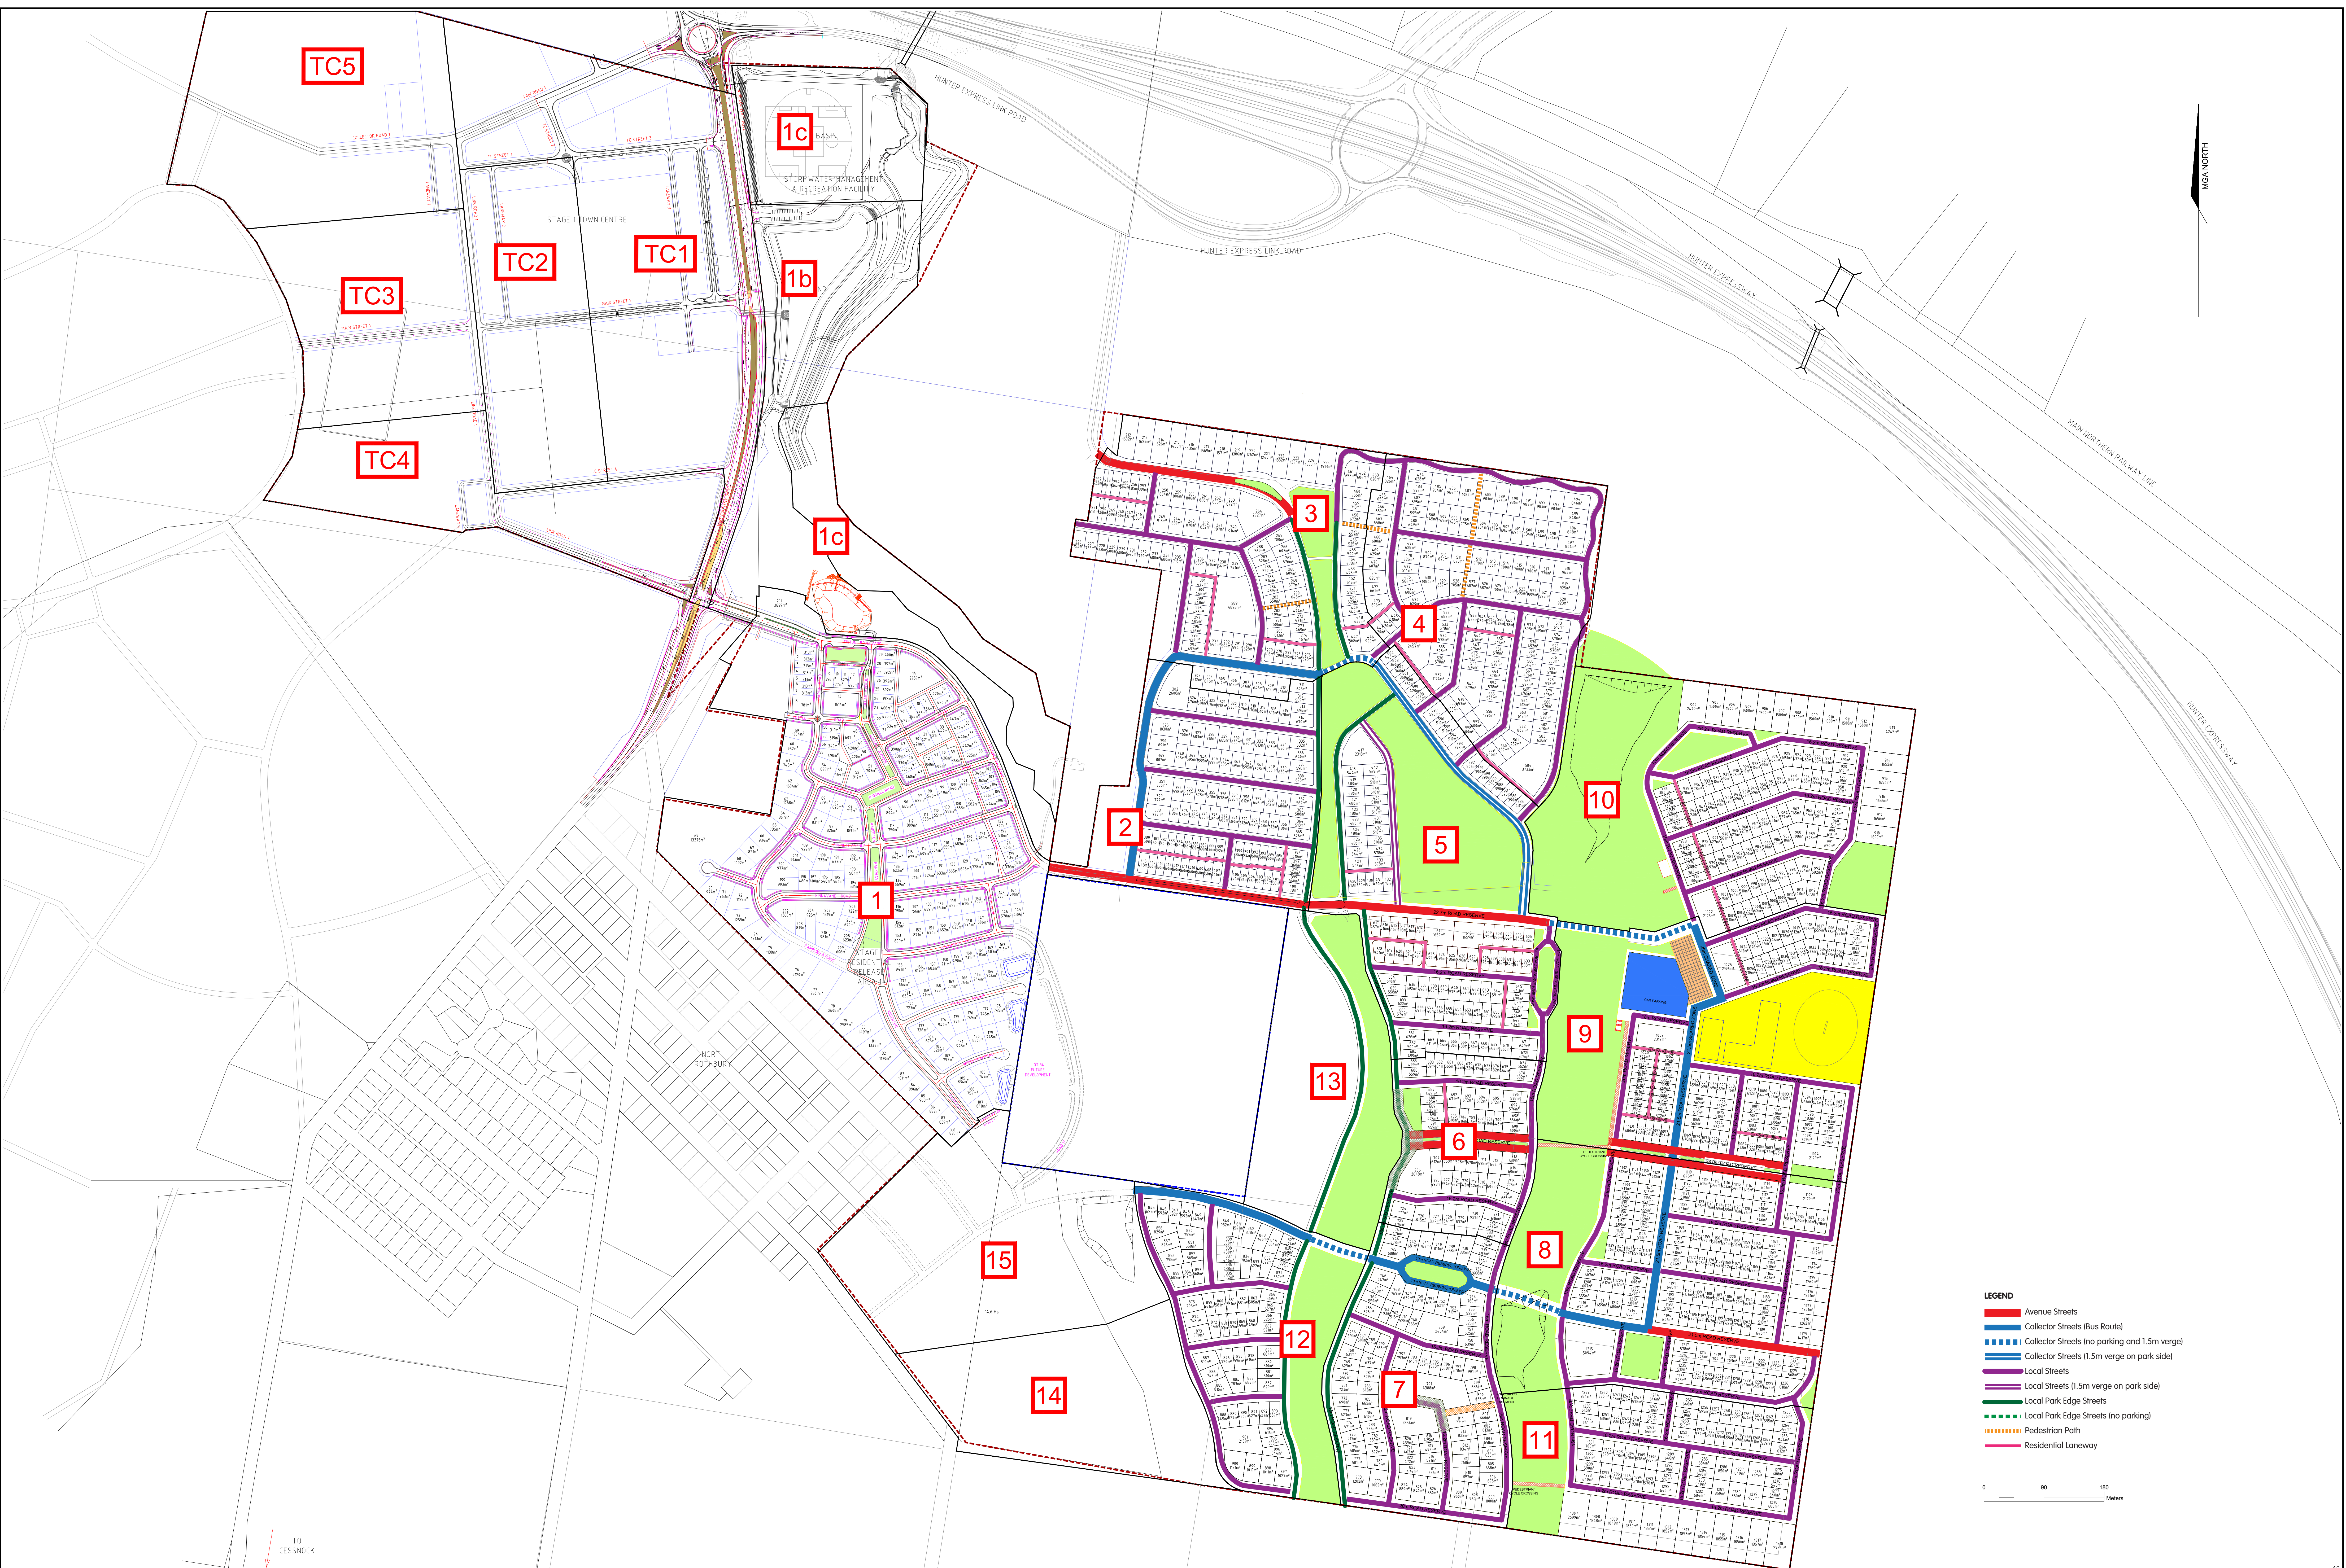

ISSUE	DATE	PURPOSE	ISSUE	DATE	PURPOSE	DRAWING STATUS	COPYRIGHT © Daly.Smith PTY LTD ABN 83 083 228 880	CLIENT	SCALE	DRAWING TITLE	PROJECT	DRAWN BY	CHECKED BY	CLIENT	DALY.SMITH PTY Ltd Surveying & Land Development Services	DALY.SMITH JOB No (Rev):
(0)	23/11/2016	PRELIMINARY REVIEW BY CLIENT	(6)	16/01/2017	ADD/AMEND SUBSTAGE BOUNDARIES TC, 1b-1c	PRELIMINARY REVIEW NOT FOR CONSTRUCTION				20406-1 TO 3000 (MOD8)						
(1)	24/11/2016	RE-No. & ADD LOTS 886-928, REMOVE LOT No.10 OPEN SPACE, AMEND SUB STAGE BDY									HUNTEE STAGE 1 - DEVELOPMENT AREA					
(2)	06/01/2017	AMEND VARIOUS LOTS IN AREAS 11-12, RENUMBER									WINE COUNTRY DRIVE, HUNTEE					
(3)	12/01/2017	AMEND SUBSTAGE BOUNDARIES 5-13														
(4)	13/01/2017	AMEND SUBSTAGE BOUNDARIES 2-5														
(5)	13/01/2017	ADD/AMEND SUBSTAGE BOUNDARIES TC, 1b-1c, 14-15														
						THIS IS A COLOUR DRAWING AND SHOULD NOT BE REPRODUCED IN BLACK AND WHITE										