


LEGEND

- DENOTES PROPOSED STAGE 1 SITE BOUNDARY
- DENOTES TC5 PRE-DEVELOPED CATCHMENT
- DENOTES TC5 POST-DEVELOPED CATCHMENT
- DENOTES PROPOSED SCHOOL SITE
- DENOTES PROPOSED ROAD RESERVE
- DENOTES FUTURE COMMERCIAL LOTS
- DENOTES PROPOSED DRAINAGE RESERVE
- DENOTES PROPOSED ONSITE DETENTION BASIN
- DENOTES PROPOSED BIOFILTRATION BASIN
- DENOTES PROPOSED STORMWATER PIT
- DENOTES PROPOSED STORMWATER PIPE
- DENOTES PROPOSED GROSS POLLUTANT TRAP

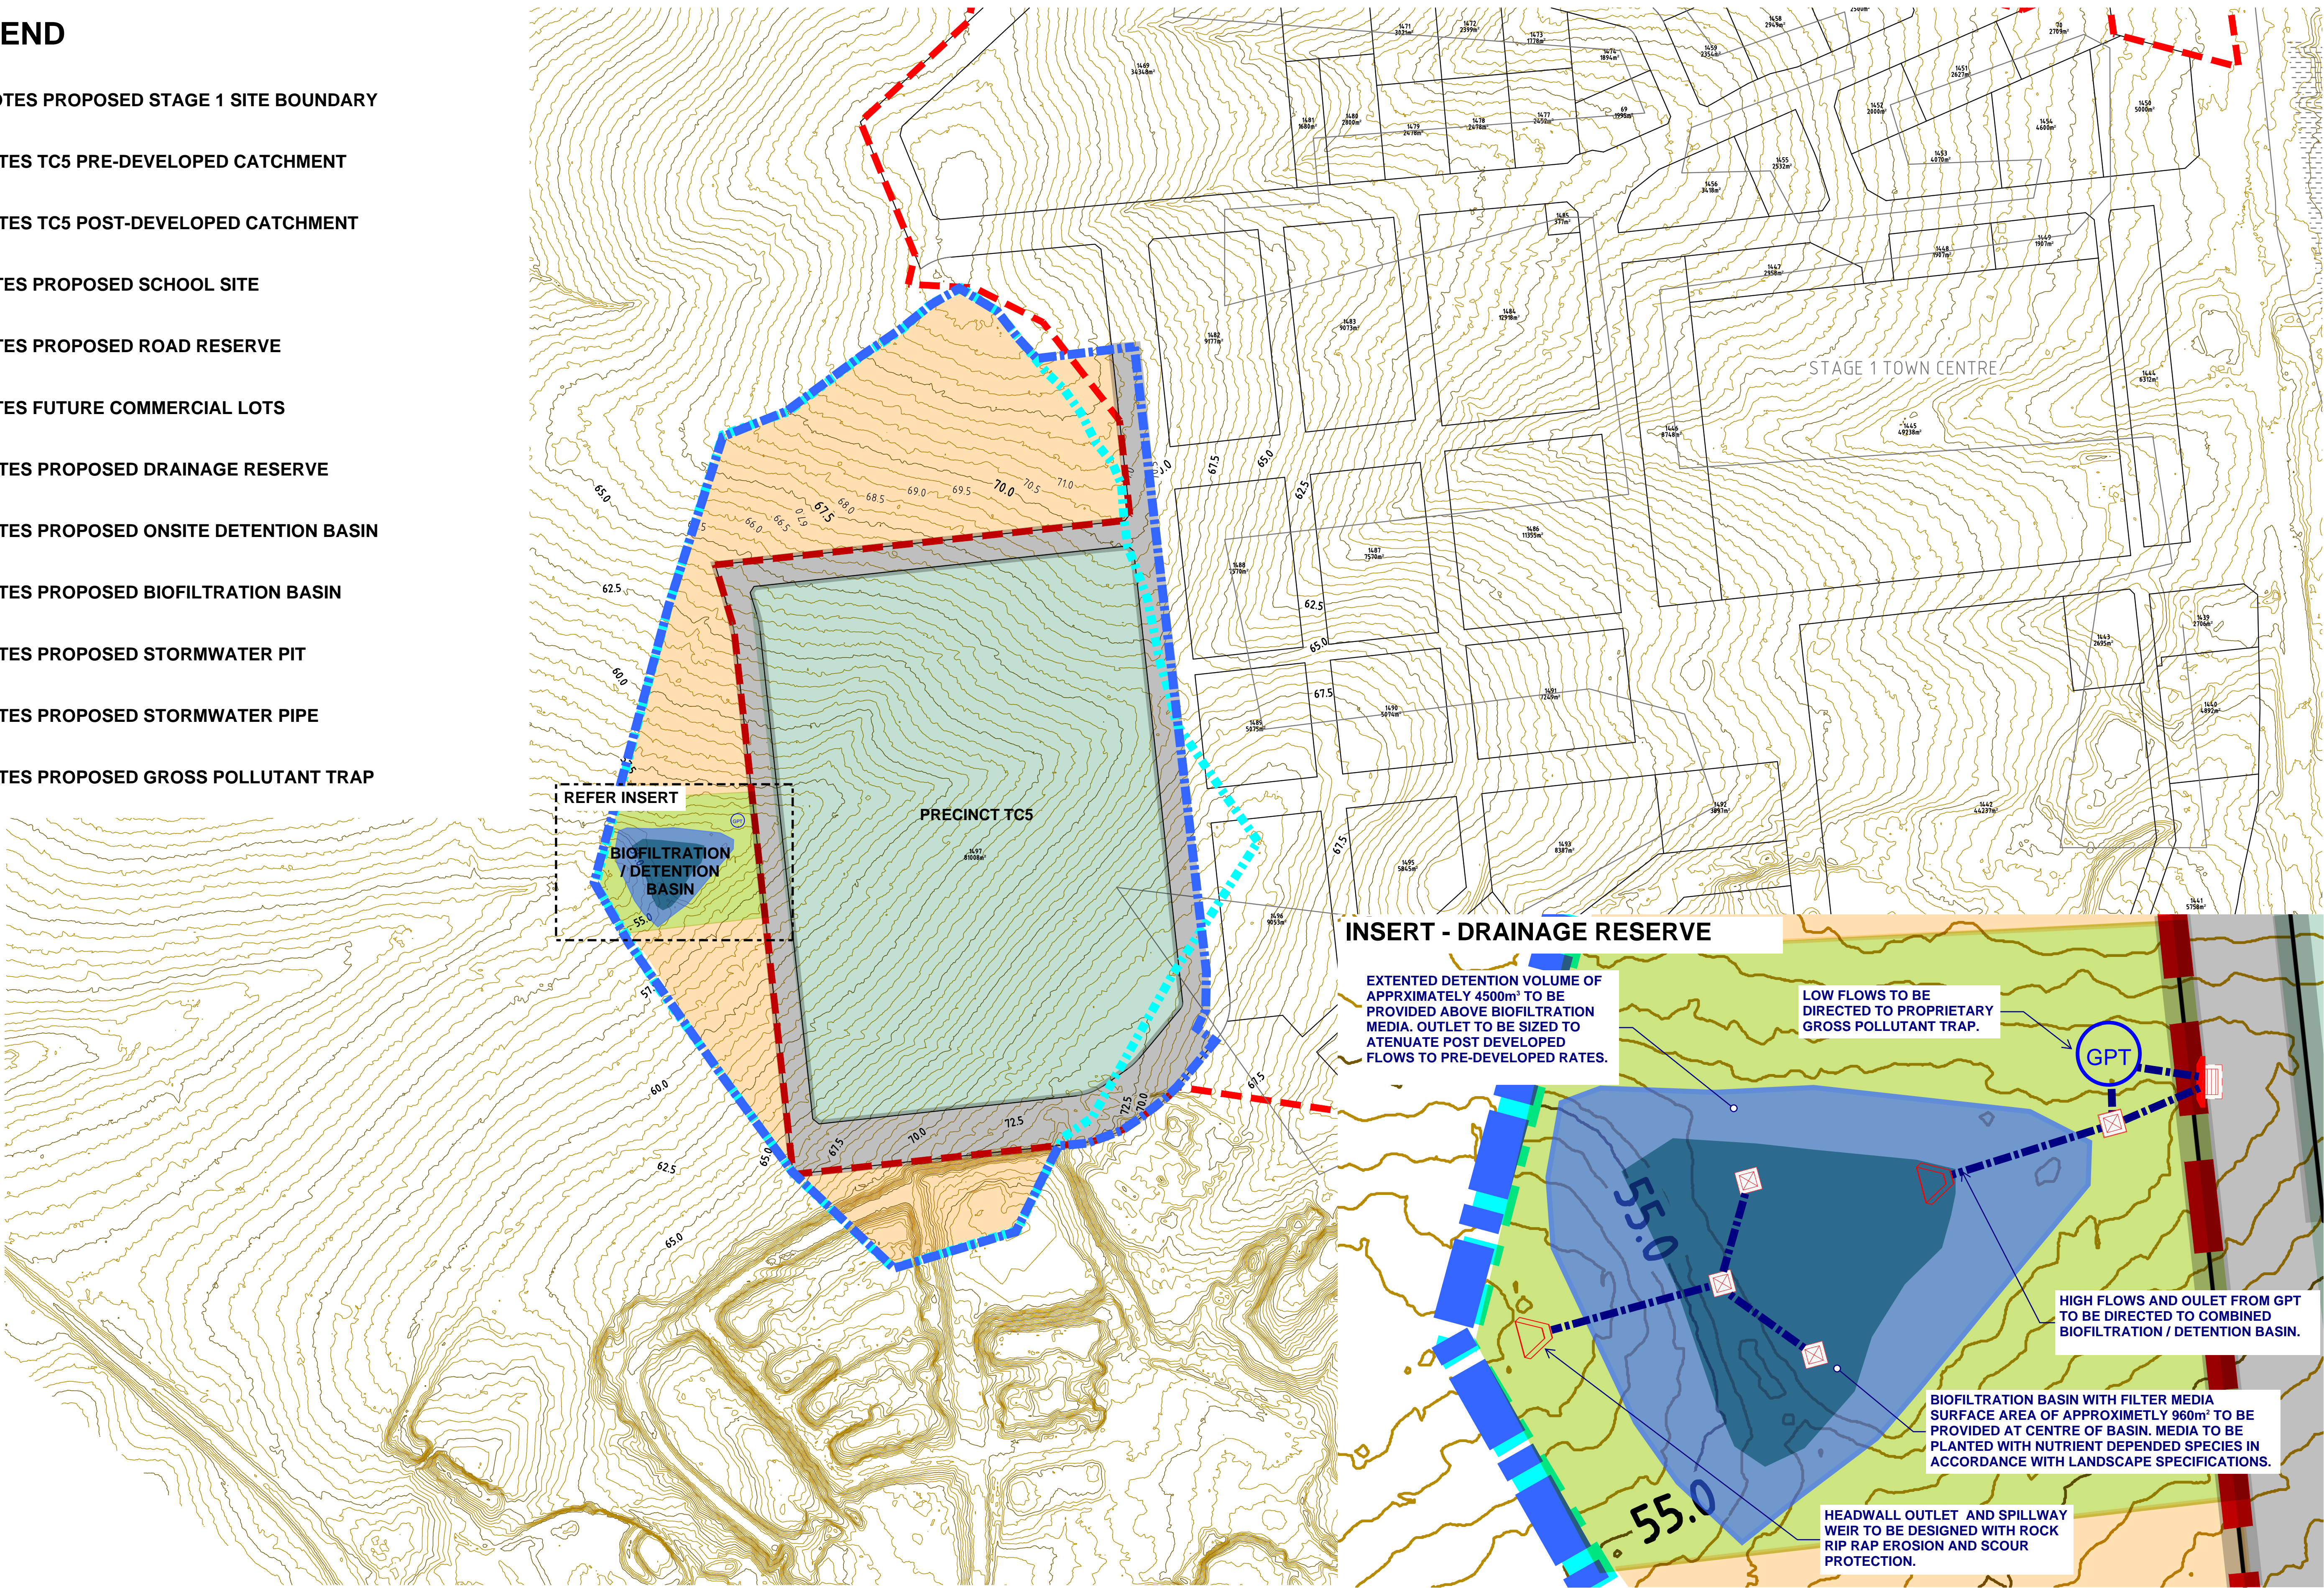


VERIFIER B CLARK
JOB MANAGER B CLARK
DESIGNED B HOEY
DRAWN W CRITTENDEN

REVISION	DESCRIPTION	ISSUED	VER'D	APP'D	DATE
1	PRELIMINARY	?	??	???	????




DRAWING NOT TO BE USED FOR CONSTRUCTION UNLESS VERIFICATION SIGNATURE HAS BEEN ADDED

THE COPYRIGHT OF THIS DRAWING REMAINS WITH NORTHROP CONSULTING ENGINEERS PTY LTD.

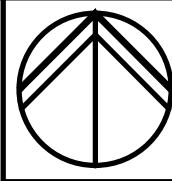

ALL DIMENSIONS TO BE VERIFIED ON SITE BEFORE COMMENCING WORK. NORTHROP ACCEPTS NO RESPONSIBILITY FOR THE USABILITY, COMPLETENESS OR SCALE OF DRAWINGS TRANSFERRED ELECTRONICALLY. THIS DRAWING MAY HAVE BEEN PREPARED USING COLOUR, AND MAY BE INCOMPLETE IF PRINTED OR COPIED IN BLACK AND WHITE.

SCALE 1:2000@A1

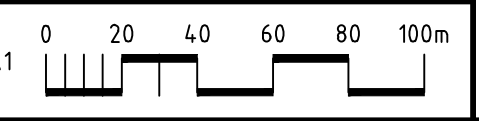



NORTHROP
Newcastle

Suite 4, 215 Pacific Hwy, Charlestown NSW 2290
P.O. Box 180, Charlestown NSW 2290
Ph (02) 4943 1777 Fax (02) 4943 1577
Email newcastle@northrop.com.au ABN 81 094 433 100

PROJECT

HUNTLEE
TOWN CENTRE

DRAWING TITLE

HUNTLEE TOWN CENTRE
LOT LAYOUT AND LIDAR
INFORMATION

JOB NUMBER	
NL151661	
DRAWING NUMBER	REVISION
SK-C1.10	1
DRAWING SHEET SIZE = A1	