

- Legend**
- Removable/Retractable Fence Section
 - Fixed Fence Section
 - Plinth
 - Gate


Key Plan:



Architect:

POPULOUS™

404 St 07 00 00
 BRISBANE
 418 Adelaide Street,
 GPO Box 5290
 Brisbane QLD
 AUSTRALIA
 T: +61 (0) 7 3839 9155
 F: +61 (0) 7 3839 9188 E-mail: sport.au@populous.com
 www.populous.com

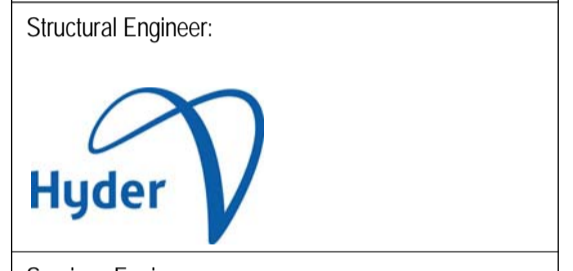

Notes:

ISSUE	DATE	DESCRIPTION
A	16/02/11	DEVELOPED DESIGN

NOT FOR CONSTRUCTION

ISSUE	DATE	DESCRIPTION
A	16/02/11	DEVELOPED DESIGN

Disclaimer:
 USE FIGURED DIMENSIONS ONLY DO NOT SCALE.
 FROM DRAWING CHECK & VERIFY ALL DIMENSIONS
 ON SITE BEFORE FABRICATION OR SET OUT.

This drawing is diagrammatic and shows general arrangements. Any information involving measurement of the works shall be taken from documented dimensions on the architectural and structural drawings, workshop drawings by others and conditions on site. The works shall comply with the contract conditions and Statutory Regulations.
 All rights reserved. This work is copyright and cannot be reproduced or copied in any form or by any means graphic, electronic or mechanical, including photocopying without the written permission of Populous architects in association. Any licence, expressed or implied, to use this document for any purpose whatsoever is restricted to the terms of the agreement or implied agreement between Populous and the instructing party.

Project:
SYDNEY SHOWGROUNDS REDEVELOPMENT

SHEET TITLE:
**Fence Layout
 Level 2
 Quadrant A**

MASTER SITE NO:	CLIENT REF. NO:
PROJECT NO: 10-7164-00	DATE: FEBRUARY 11
DRAWN BY: WD	APPROVED BY: WC
SCALE: 1:1000	SCALE 1:1000
PHASE: DD	DRAWING No: AS.21.021
REV: A	