


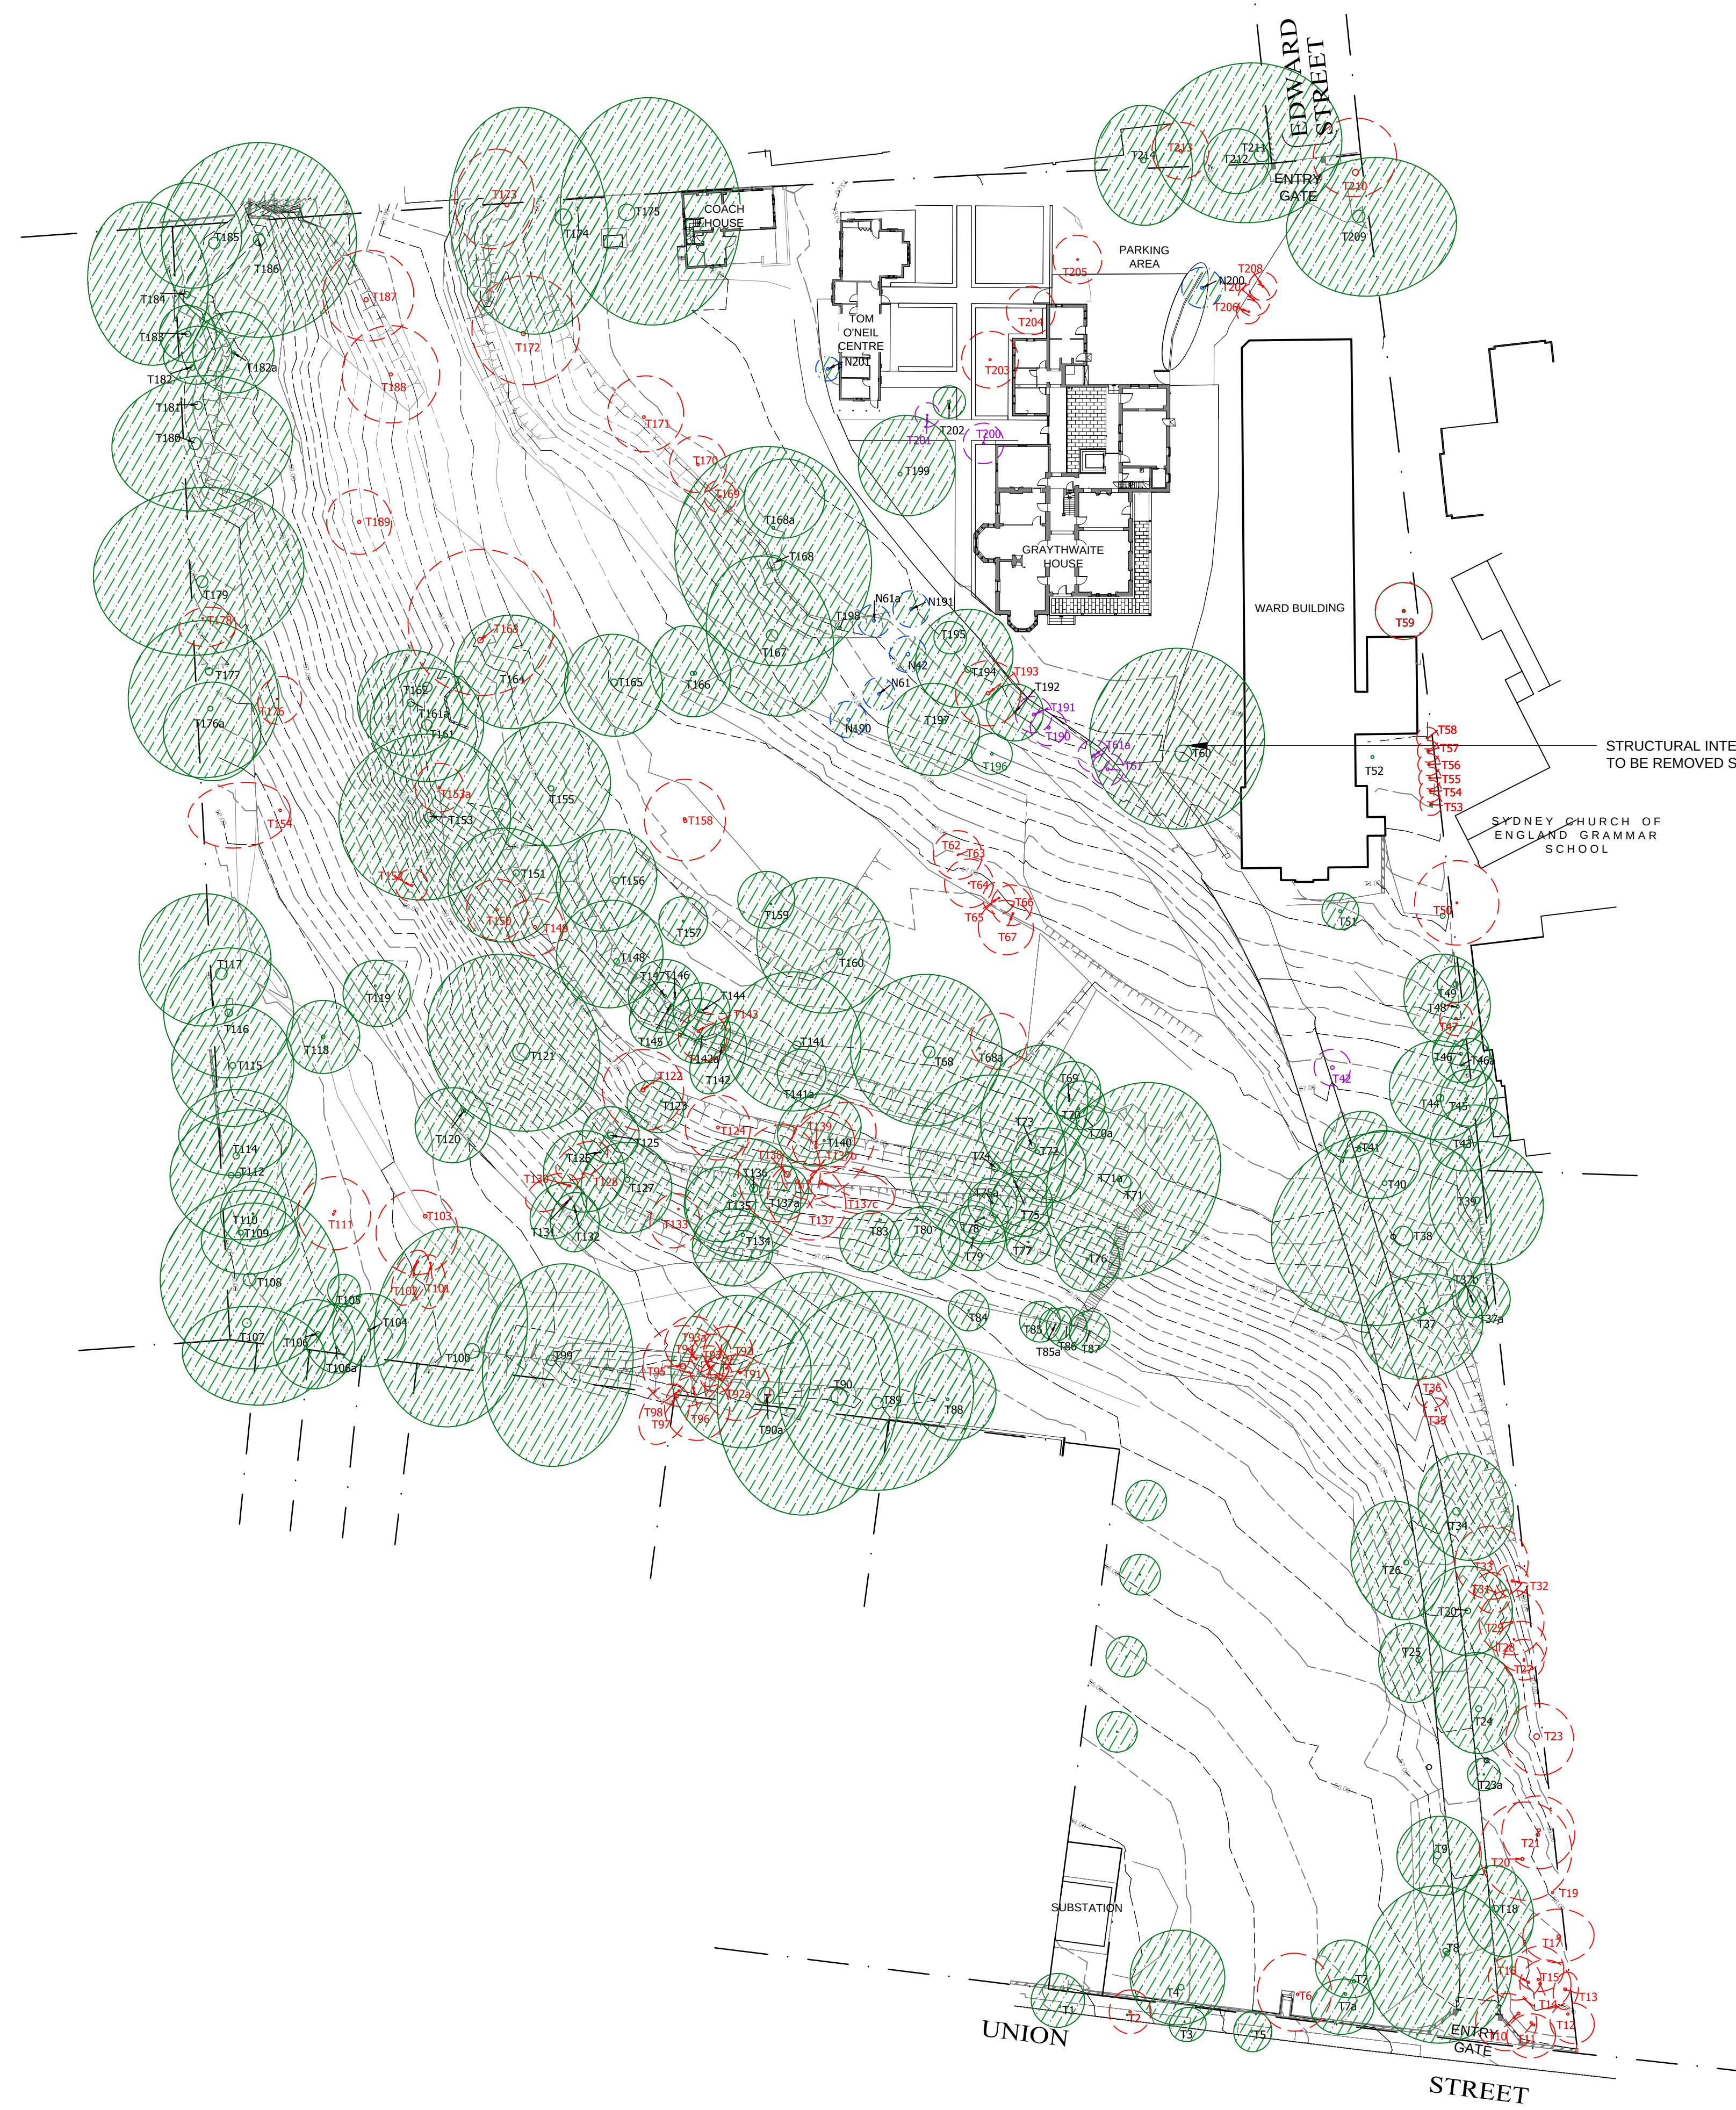

LEGEND

	SITE BOUNDARY
	EXISTING TREE RETAINED
	EXISTING TREE REMOVED
	EXISTING TREES TO BE TRANSPLANTED
	EXISTING TREES TRANSPLANTED (NEW LOCATIONS)
	EXISTING CONTOUR

STRUCTURAL INTEGRITY OF TREE IS POOR
TO BE REMOVED SUBJECT TO ARBORISTS TESTING AND ASSESSMENT

VEGETATION AREAS


Land Type	BEFORE	AFTER
	Land Types Before Construction / m ²	Land Types After Construction / m ²
Building		787
Impermeable/concreted Area		823
Bare Ground		NIL
Weed Infestations	8750	NIL
Exotic Garden	18854	18854
Native Garden	7790	7790
Exotic Grazing	NA	NA
Native Grazing	NA	NA
Crop Farming	NA	NA
Existing Waterway	NA	NA
Wetland	NA	NA
Plantation Forest	NA	NA
Pine Plantation Forest	NA	NA
Blue Gum Plantation Forest	NA	NA
Regenerated Native Habitat (<10 years old)	NIL	2155
Indigenous Native Habitat (> 10 years old)	NA	NA
Indigenous Native Habitat (> 20 years old)	NA	NA

EXISTING TREE REMOVAL SCHEDULE AND TRANSPLANT SCHEDULE

ID	BOTANICAL NAME	COMMON NAME	HEIGHT (m)	REASON
REMOVE	2 <i>Sapium sebiferum</i>	Chinese Tallow Tree		
	6 <i>Ficus benjamina</i>	Weeping fig	7.5	Inconsistent
	10 <i>Robinia pseudoacacia</i>	Black locust	7	Weed species
	11 <i>Robinia pseudoacacia</i>	Black locust	7	Weed species
	12 <i>Robinia pseudoacacia</i>	Black locust	8	Weed species
	13 <i>Robinia pseudoacacia</i>	Black locust	8	Weed species
	14 <i>Robinia pseudoacacia</i>	Black locust	7	Weed species
	15 <i>Robinia pseudoacacia</i>	Black locust	8	Weed species
	16 <i>Robinia pseudoacacia</i>	Black locust	8	Weed species
	17 <i>Robinia pseudoacacia</i>	Black locust	9	Weed species
	19 <i>Robinia pseudoacacia</i>	Black locust	9	Weed species
	20 <i>Salix babylonica</i>	Weeping Willow	13	Weed species
	21 <i>Robinia pseudoacacia</i>	Black locust	10	Weed species
	23 <i>Robinia pseudoacacia</i>	Black locust	7	Weed species
	27 <i>Robinia pseudoacacia</i>	Black locust	6	Weed species
	28 <i>Robinia pseudoacacia</i>	Black locust	7	Weed species
	29 <i>Robinia pseudoacacia</i>	Black locust	9	Weed species
	31 <i>Robinia pseudoacacia</i>	Black locust	10	Weed species
	32 <i>Robinia pseudoacacia</i>	Black locust	9	Weed species
	35 <i>Populus nigra 'Italica'</i>	Lombardy Poplar	12	Inconsistent
	36 <i>Populus nigra 'Italica'</i>	Lombardy Poplar	14	Inconsistent
	47 <i>Ligustrum lucidum</i>	Large leaved Privet	7	Weed species
	48 <i>Unidentified species</i>	Unidentified species	1	Inconsistent
	50 <i>Cinnamomum camphora</i>	Camphor Laurel	11	Within Footprint of Works
	52 <i>Schefflera actinophylla</i>	Umbrella tree	7	Inconsistent
	53 <i>Cupressocyparis x leylandii</i>	Leyland Cypress	10	Within Footprint of Works
	54 <i>Cupressocyparis x leylandii</i>	Leyland Cypress	9	Within Footprint of Works
	55 <i>Cupressocyparis x leylandii</i>	Leyland Cypress	8	Within Footprint of Works
	56 <i>Cupressocyparis x leylandii</i>	Leyland Cypress	10	Within Footprint of Works
	57 <i>Cupressocyparis x leylandii</i>	Leyland Cypress	9	Within Footprint of Works
	58 <i>Cupressocyparis x leylandii</i>	Leyland Cypress	9	Within Footprint of Works
	59 <i>Cinnamomum camphora</i>	Camphor Laurel	6	Within Footprint of Works
	62 <i>Pittosporum undulatum</i>	Native daphne	6	Inconsistent
	63 <i>Alectryon tomentosum</i>	Rambutan	6	Inconsistent
	64 <i>Omalanthus populifolius</i>	Bleeding Heart	6	Weed species
	65 <i>Populus alba</i>	Silver Poplar	5	Weed species
	66 <i>Pittosporum undulatum</i>	Native Daphne	6	Within Footprint of Works
	67 <i>Populus alba</i>	Silver Poplar	10	Weed species
	68a,69,70,70a <i>Acacia sp. Parramattensis</i>	Sydney Green Wattle	12	Coloniser
	91 <i>Erythina x Sykesii</i>	Indian Coral Tree	12	Weed species
	92 <i>Erythina x Sykesii</i>	Indian Coral Tree	12	Weed species
	92a <i>Erythina x Sykesii</i>	Indian Coral Tree	10	Weed species
	93 <i>Erythina x Sykesii</i>	Indian Coral Tree	10	Weed species
	93a <i>Erythina x Sykesii</i>	Indian Coral Tree	12	Weed species
	94 <i>Erythina x Sykesii</i>	Indian Coral Tree	12	Weed species
	95 <i>Erythina x Sykesii</i>	Indian Coral Tree	14	Weed species
	96 <i>Erythina x Sykesii</i>	Indian Coral Tree	11	Weed species
	97 <i>Erythina x Sykesii</i>	Indian Coral Tree	9	Weed species
	98 <i>Erythina x Sykesii</i>	Indian Coral Tree	8	Weed species
	101 <i>Populus alba</i>	Silver Poplar	12	Weed species
	102 <i>Populus alba</i>	Silver Poplar	12	Weed species
	103 <i>Populus alba</i>	Silver Poplar	15	Within Footprint of Works
	111 <i>Populus alba</i>	Silver Poplar	10	Within Footprint of Works
	122 <i>Olea africana car. Africana</i>	African Olive	8	Weed species
	124 <i>Olea africana car. Africana</i>	African Olive	9	Weed species
	128 <i>Olea africana car. Africana</i>	African Olive	12	Weed species
	130 <i>Olea africana car. Africana</i>	African Olive	9	Weed species
	133 <i>Olea africana car. Africana</i>	African Olive	9	Weed species
	137 <i>Erythina x Sykesii</i>	Indian Coral Tree	15	Weed species
	137b <i>Erythina x Sykesii</i>	Indian Coral Tree	15	Weed species
	137c <i>Erythina x Sykesii</i>	Indian Coral Tree	15	Weed species
	138 <i>Erythina x Sykesii</i>	Indian Coral Tree	15	Weed species
	139 <i>Pittosporum undulatum</i>	Native Daphne	10	Within Footprint of Works
	143 <i>Olea africana car. Africana</i>	African Olive	10	Weed species
	149 <i>Olea africana car. Africana</i>	African Olive	12	Weed species
	150 <i>Olea africana car. Africana</i>	African Olive	12	Weed species
	152 <i>Ligustrum lucidum</i>	Large leaved Privet	7	Weed species
	153a <i>Olea africana car. Africana</i>	African Olive	8	Weed species
	158 <i>Cinnamomum camphora</i>	Camphor Laurel	10	Within Footprint of Works
	154 <i>Populus alba</i>	Silver Poplar	8	Weed species
	163 <i>Ficus rubiginosa f. glabrescens</i>	Port jackson fig	16	Unstable
	169 <i>Unidentified species</i>	<i>Unidentified species</i>	3	Minor vegetation
	170 <i>Eriobotrya japonica</i>	Japanese Loquat	5	Garden escape
	171 <i>Ceratonia siliqua</i>	Carob Bean	7	Inconsistent
	172 <i>Celtis sinensis</i>	Chinese Nettle Tree	9	Weed species
	173 <i>Erythina x Sykesii</i>	Indian Coral Tree	10	Weed species
	176 <i>Ligustrum lucidum</i>	Large leaved Privet	9	Weed species
	178 <i>Populus alba</i>	Silver Poplar	7	Weed species
	187 <i>Acer negundo</i>	Box Elder	10	Inconsistent
	188 <i>Morus nigra</i>	Mulberry	7	Garden escape
	189 <i>Ligustrum lucidum</i>	Large leaved Privet	9	Weed species
	193 <i>Lagunaria patersonia</i>	Norfolk Island Hibiscus	10	Inconsistent
	196 <i>Araucaria columnaris</i>	Cooks Pine	12	Inconsistent
	203 <i>Prunus sp.</i>	Plum	4	Inconsistent
	204 <i>Punica granatum</i>	Pomegranite	4	Minor vegetation
	205 <i>Magnolia soulangeana</i>	Magnolia	6	Poor
	208 <i>Mangifera indica</i>	Mango	3	Minor vegetation
	207 <i>Mangifera indica</i>	Mango	4	Minor vegetation
	208 <i>Mangifera indica</i>	Mango	3	Minor vegetation
	210 <i>Pinus radiata</i>	Monterey Pine	13	Poor
	213 <i>Morus nigra</i>	Mulberry	7	Garden escape
TRANSPLANT	42 <i>Washingtonia robusta</i>	Washington Palm	7	
	61 <i>Washingtonia robusta</i>	Washington Palm	15	
	61a <i>Washingtonia robusta</i>	Washington Palm	14	
	190 <i>Washingtonia robusta</i>	Washington Palm	15	
	191 <i>Washingtonia robusta</i>	Washington Palm	18	
	200 <i>Plumeria acutifolia</i>	Frangipani	4	
	201 <i>Washingtonia robusta</i>	Washington Palm	2	

CLIENT
Sydney Church of England
Grammar School (Shore)

Blue Street, North
Sydney
NSW 2060
T +61 2 9923 2277
F +61 2 9922 2689

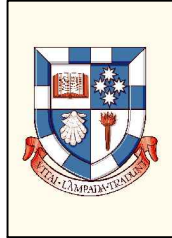

ARCHITECTS
P D Moyoh Pty Ltd Architects
T + 61 2 9958 0488 F +61 2
9958 6424

LANDSCAPE ARCHITECTS
Taylor Brammer
T + 61 2 9387 8855 F +61 2
9387 8155

ARCHITECTS
Tanner Architects
T + 61 2 9281 4399 F +61 2
9281 4337

PROJECT MANAGER
Fitzwalter Group
T + 61 2 8925 6701 F +61 2
8925 6798

Rev	Date	Description	Checked Auth.
A	24.11.10	PROJECT APPLICATION	DMT DMT

Proj. Dir. DMT
Proj. Arch. AL
Drawn AL
Job Date Scale
No. 10-027s
1:500 © A1

Do not scale drawings. Verify all dimensions on site. Notify architect of all discrepancies

5 10 15 20 25 50

Project
GRAYTHWAITE
STAGE 1 PROJECT
APPLICATION
Drawing Title

TREE REMOVAL & RETENTION
Drawing No. L.A.DA.002
Revision A

taylor
brammer

abu dhadi
austinmer
sydney
taylor brammer landscape architects pty ltd abn 61 098 724 989

218 Oxford Street, Woollahra, NSW, Australia, 2025
tel: (02) 9387 8855 fax: (02) 9387 8155
e: sydney@taylorbrammer.com.au