


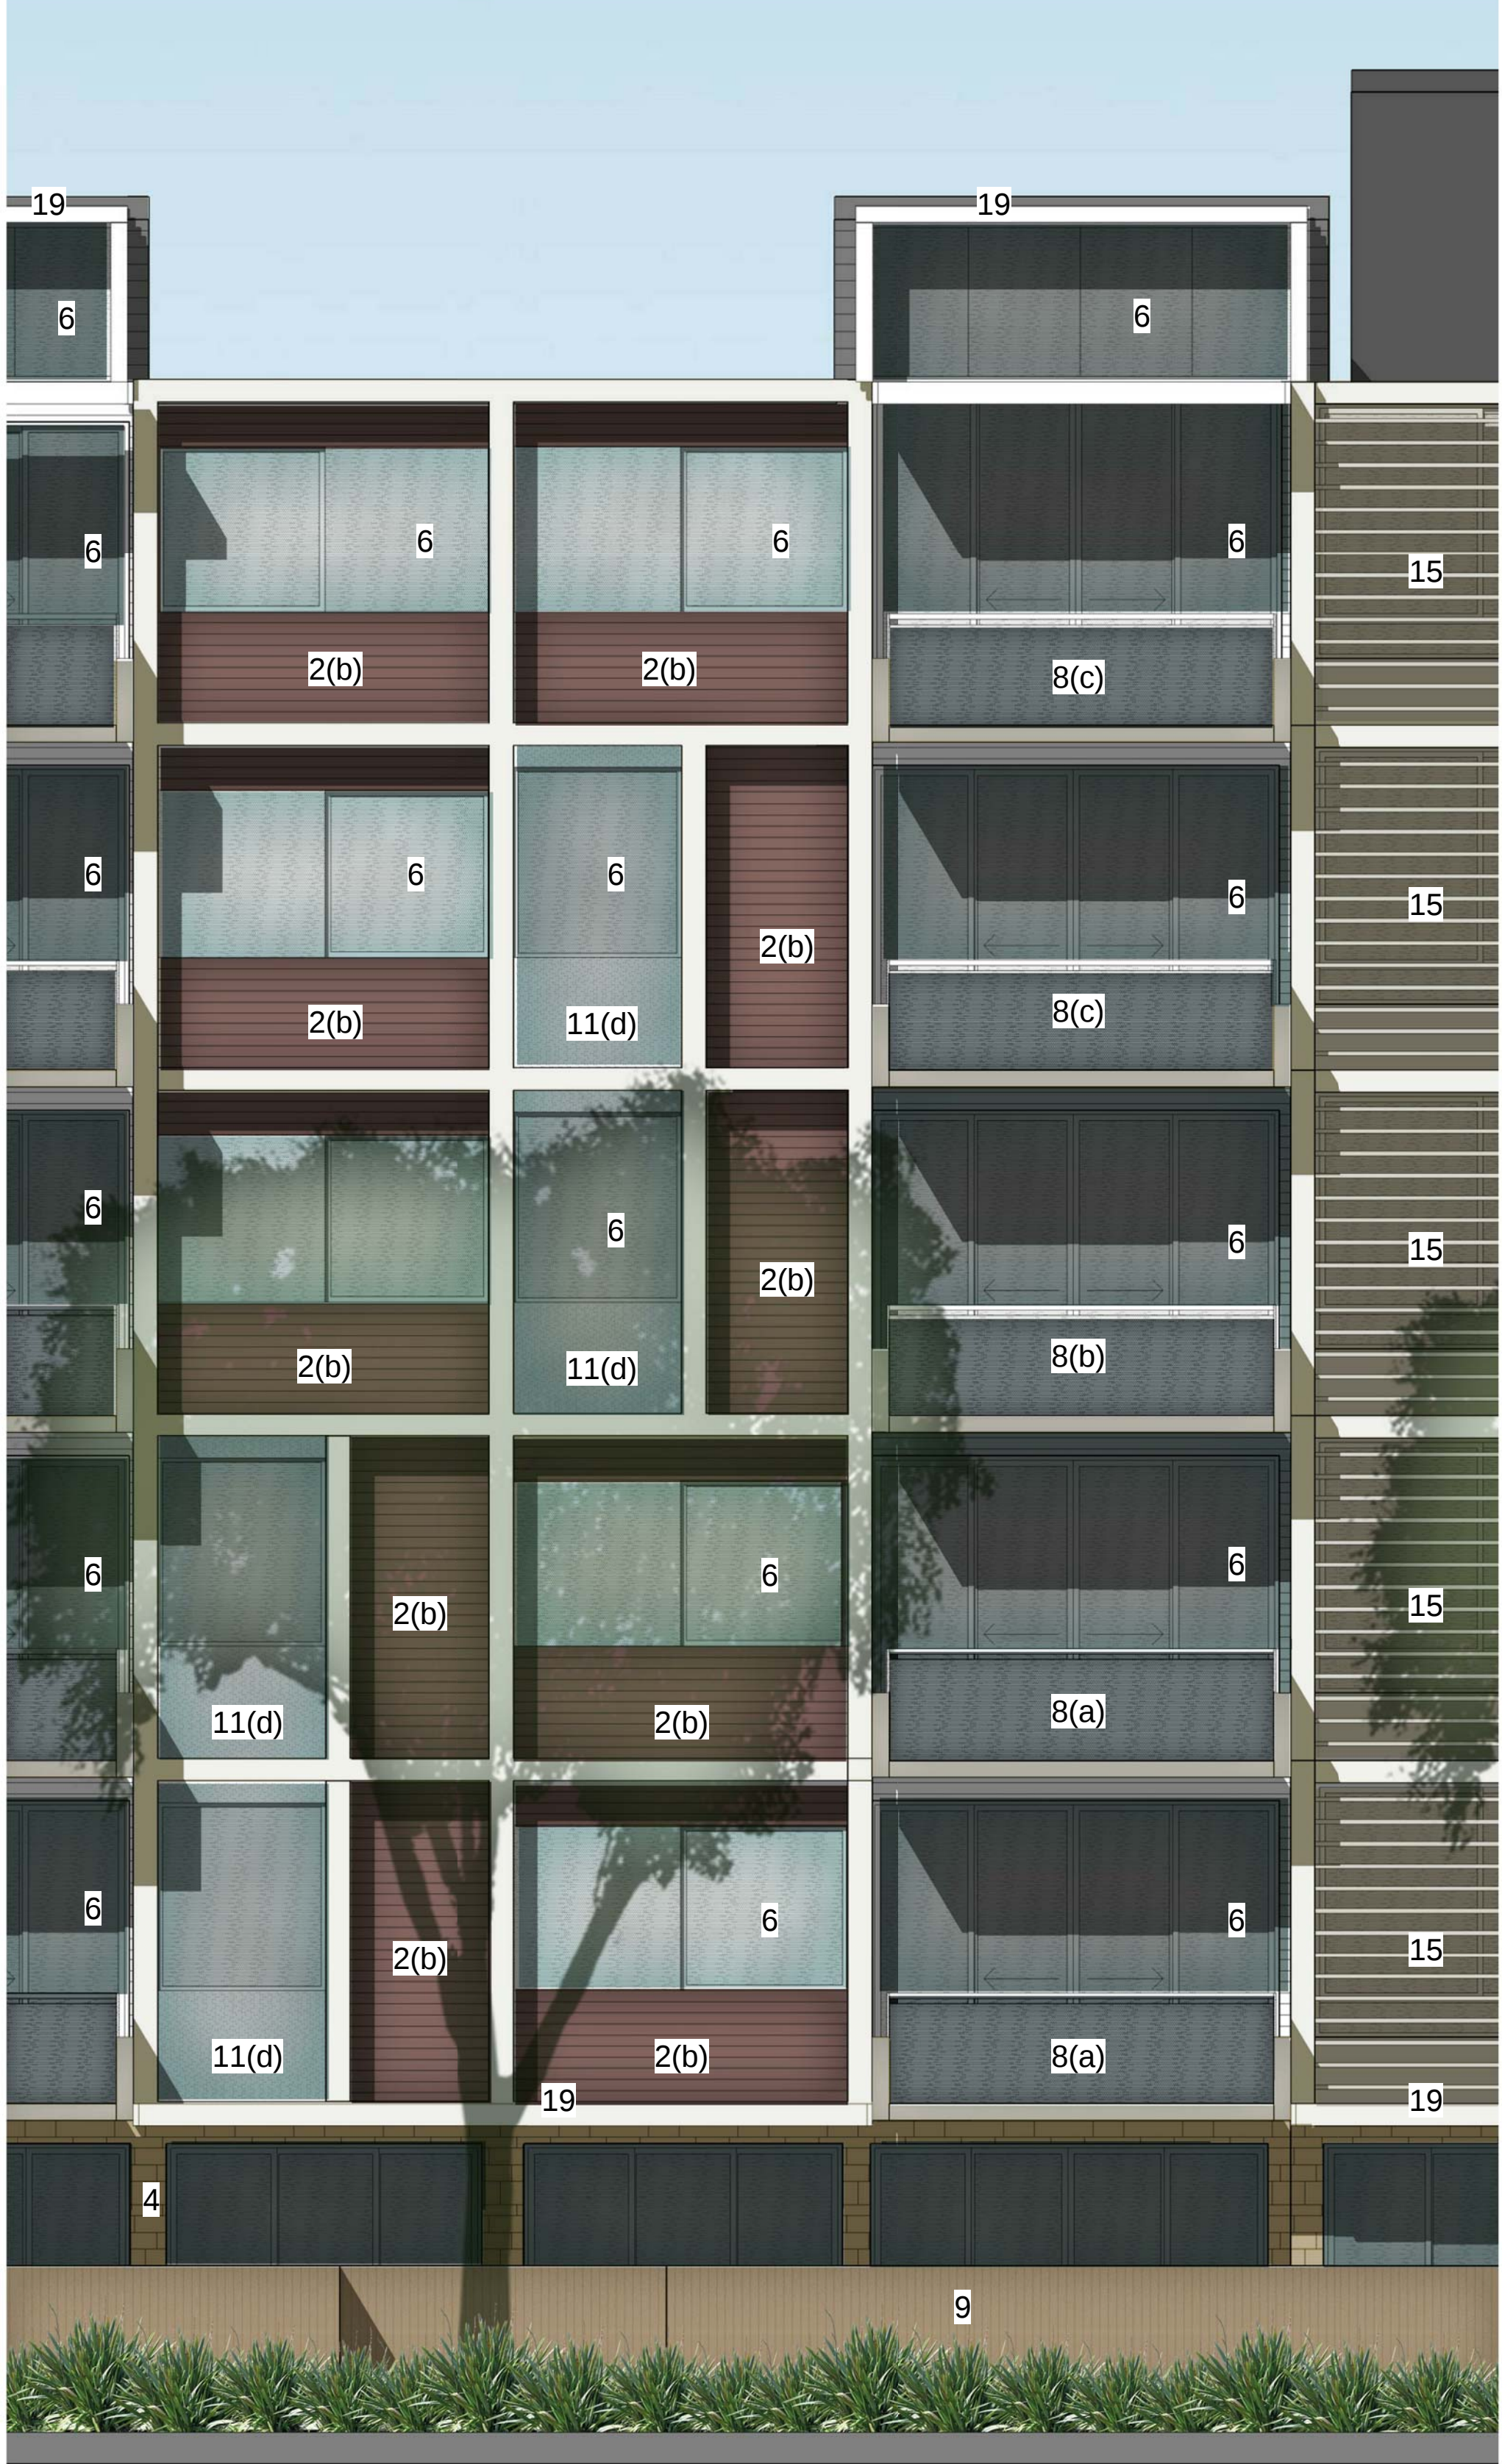

LEGEND

- | | | | |
|-----|---|-----|-------------------------------------|
| 2 | METAL WALL CLADDING | 11 | SPANDREL PANEL |
| (a) | COLOUR 1 | (a) | COLOUR 1 |
| (b) | COLOUR 2 | (b) | COLOUR 2 |
| (c) | COLOUR 3 | (c) | COLOUR 3 |
| (d) | COLOUR 4 | (d) | COLOUR 4 |
| (e) | COLOUR 5 | 14 | ROLLER SHUTTER |
| (f) | COLOUR 6 | 15 | OPERABLE EXTERNAL HORIZONTAL SCREEN |
| (g) | COLOUR 7 | 16 | PAINT FINISH |
| (h) | COLOUR 8 | 17 | METAL SCREEN |
| (i) | COLOUR 9 | 18 | ALUMINIUM OPERABLE SLIDING LOUVRES |
| (j) | COLOUR 10 | 19 | TRELLIS / PERGOLA |
| (k) | COLOUR 11 | 20 | METAL GRILLS |
| 3 | PRECAST CONCRETE PANEL AND PAINT FINISH | 21 | PAINTED MASONRY UPSTAND |
| 4 | ROUGH CAST MASONRY WALL | 22 | PAINTED SLAB EDGE |
| (a) | COLOUR 1 | 23 | METAL BALUSTRADE |
| (b) | COLOUR 2 | | |
| 5 | TEXTURED PRECAST CONCRETE | | |
| 6 | GLAZING WITH ALUMINIUM FRAMED DOORS AND WINDOWS | | |
| 7 | CONCRETE ROOF WITH PAINT FINISH | | |
| (a) | COLOUR 1 | | |
| (b) | COLOUR 2 | | |
| 8 | GLASS BALUSTRADE | | |
| 9 | FENCE | | |
| 10 | HINGED GARAGE DOOR | | |