



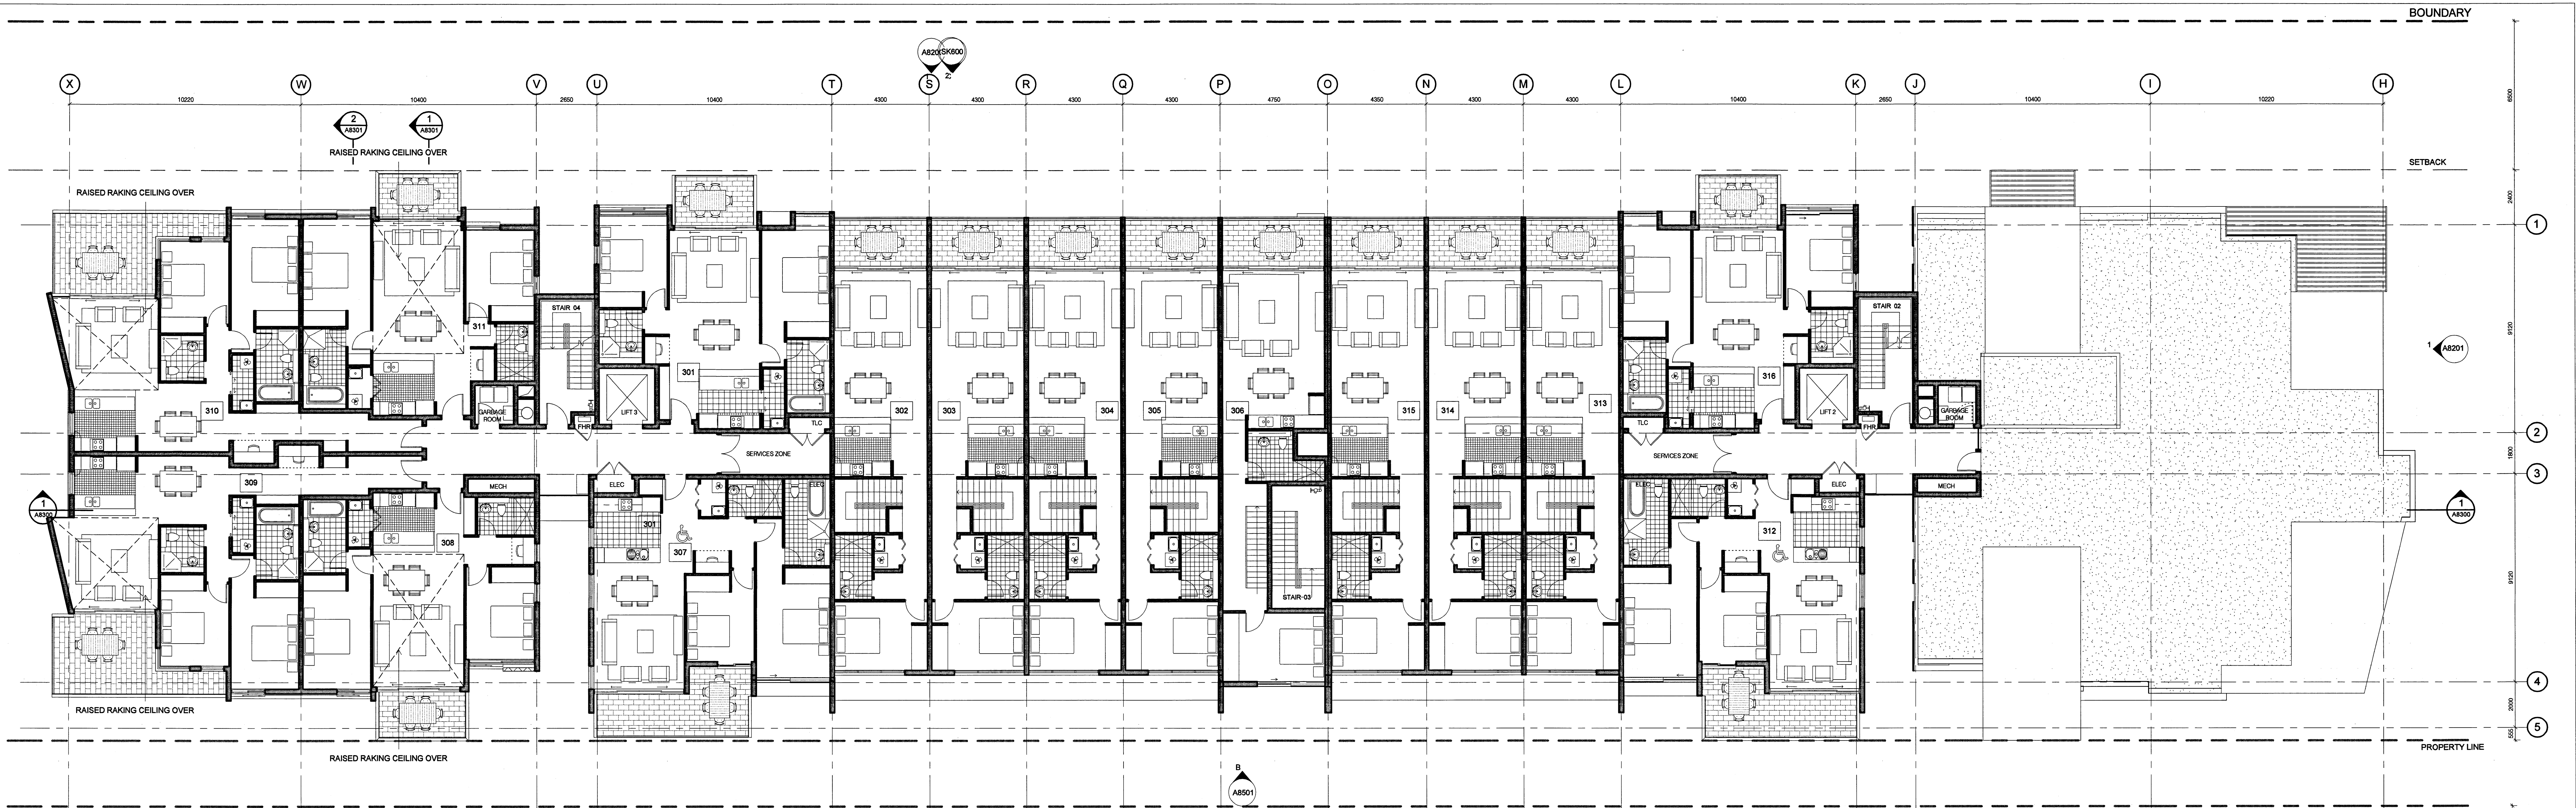

1 BUILDING 8 LEVEL 3 PLAN
1:100

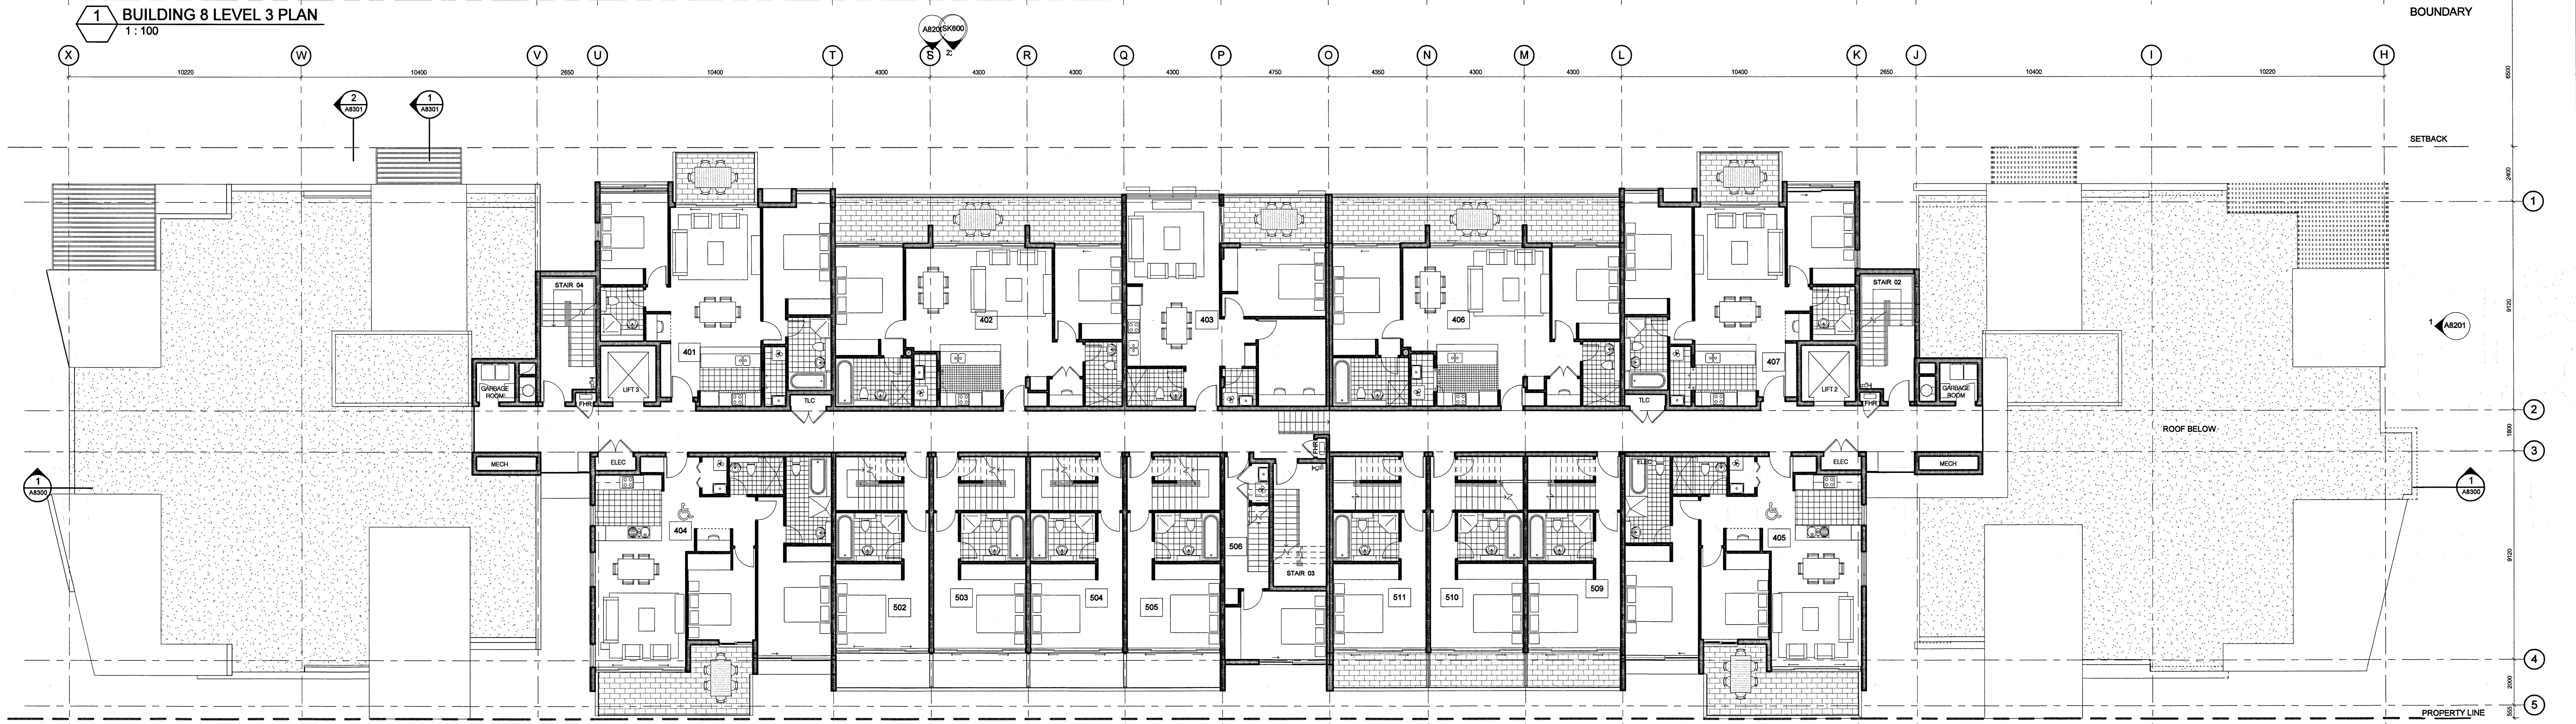

2 BUILDING 8 LEVEL 4 PLAN
1:100

KEY
FHR FIRE HOSE REEL
HYD FIRE HYDRANT
TELC TELECOM CUPBOARD
ELEC ELECTRICAL CUPBOARD

NOTE:

- Furniture layout shown indicative only.
- Site and Landscape shown for context only. Refer to Landscape Drawings .

NSW GOVERNMENT
Planning
Issued under the Environmental Planning and Assessment Act 1979
Approved Application No. MP10-0158
granted on the 12/7/2011
Signed [Signature]
Sheet No. 18 of 33

