


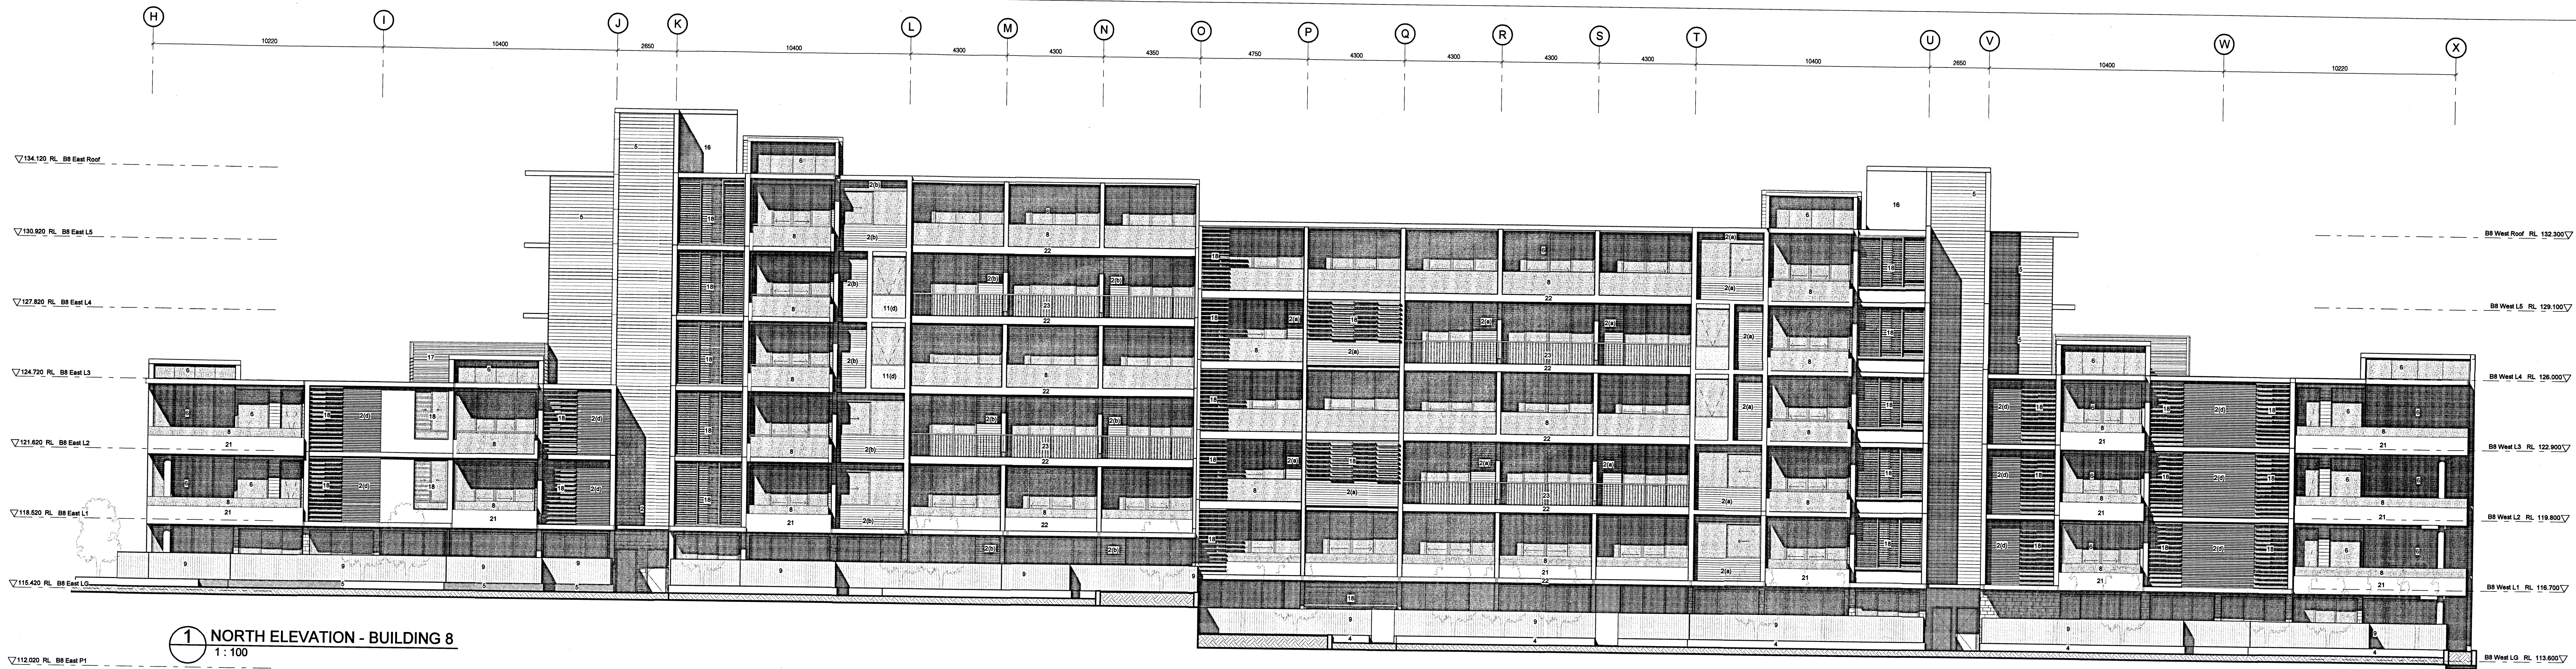

1 NORTH ELEVATION - BUILDING 8
1:100



3 SOUTH ELEVATION - BUILDING 8
1:100

NOTE:

- Furniture layout shown indicative only.
- Site and Landscape shown for context only. Refer to Landscape Drawings.

LEGEND

- | | |
|---|--|
| 2 METAL WALL CLADDING | 11 SPANDREL PANEL |
| (a) COLOUR 1 | (a) COLOUR 1 |
| (b) COLOUR 2 | (b) COLOUR 2 |
| (c) COLOUR 3 | (c) COLOUR 3 |
| (d) COLOUR 4 | (d) COLOUR 4 |
| (e) COLOUR 5 | 14 ROLLER SHUTTER |
| (f) COLOUR 6 | 15 OPERABLE EXTERNAL HORIZONTAL SCREEN |
| (g) COLOUR 7 | 16 PAINT FINISH |
| (h) COLOUR 8 | 17 METAL SCREEN |
| (i) COLOUR 9 | 18 ALUMINIUM OPERABLE SLIDING LOUVRES |
| (j) COLOUR 10 | 19 TRELLIS / PERGOLA |
| (k) COLOUR 11 | 20 METAL GRILLS |
| 3 PRECAST CONCRETE PANEL AND PAINT FINISH | 21 PAINTED MASONRY UPSTAND |
| 4 ROUGH CAST MASONRY WALL | 22 PAINTED SLAB EDGE |
| (a) COLOUR 1 | 23 METAL BALUSTRADE |
| (b) COLOUR 2 | |
| 5 TEXTURED PRECAST CONCRETE | |
| 6 GLAZING WITH ALUMINIUM FRAMED DOORS AND WINDOWS | |
| 7 CONCRETE ROOF WITH PAINT FINISH | |
| (a) COLOUR 1 | |
| (b) COLOUR 2 | |
| 8 GLASS BALUSTRADE | |
| 9 FENCE | |
| 10 HINGED GARAGE DOOR | |

