


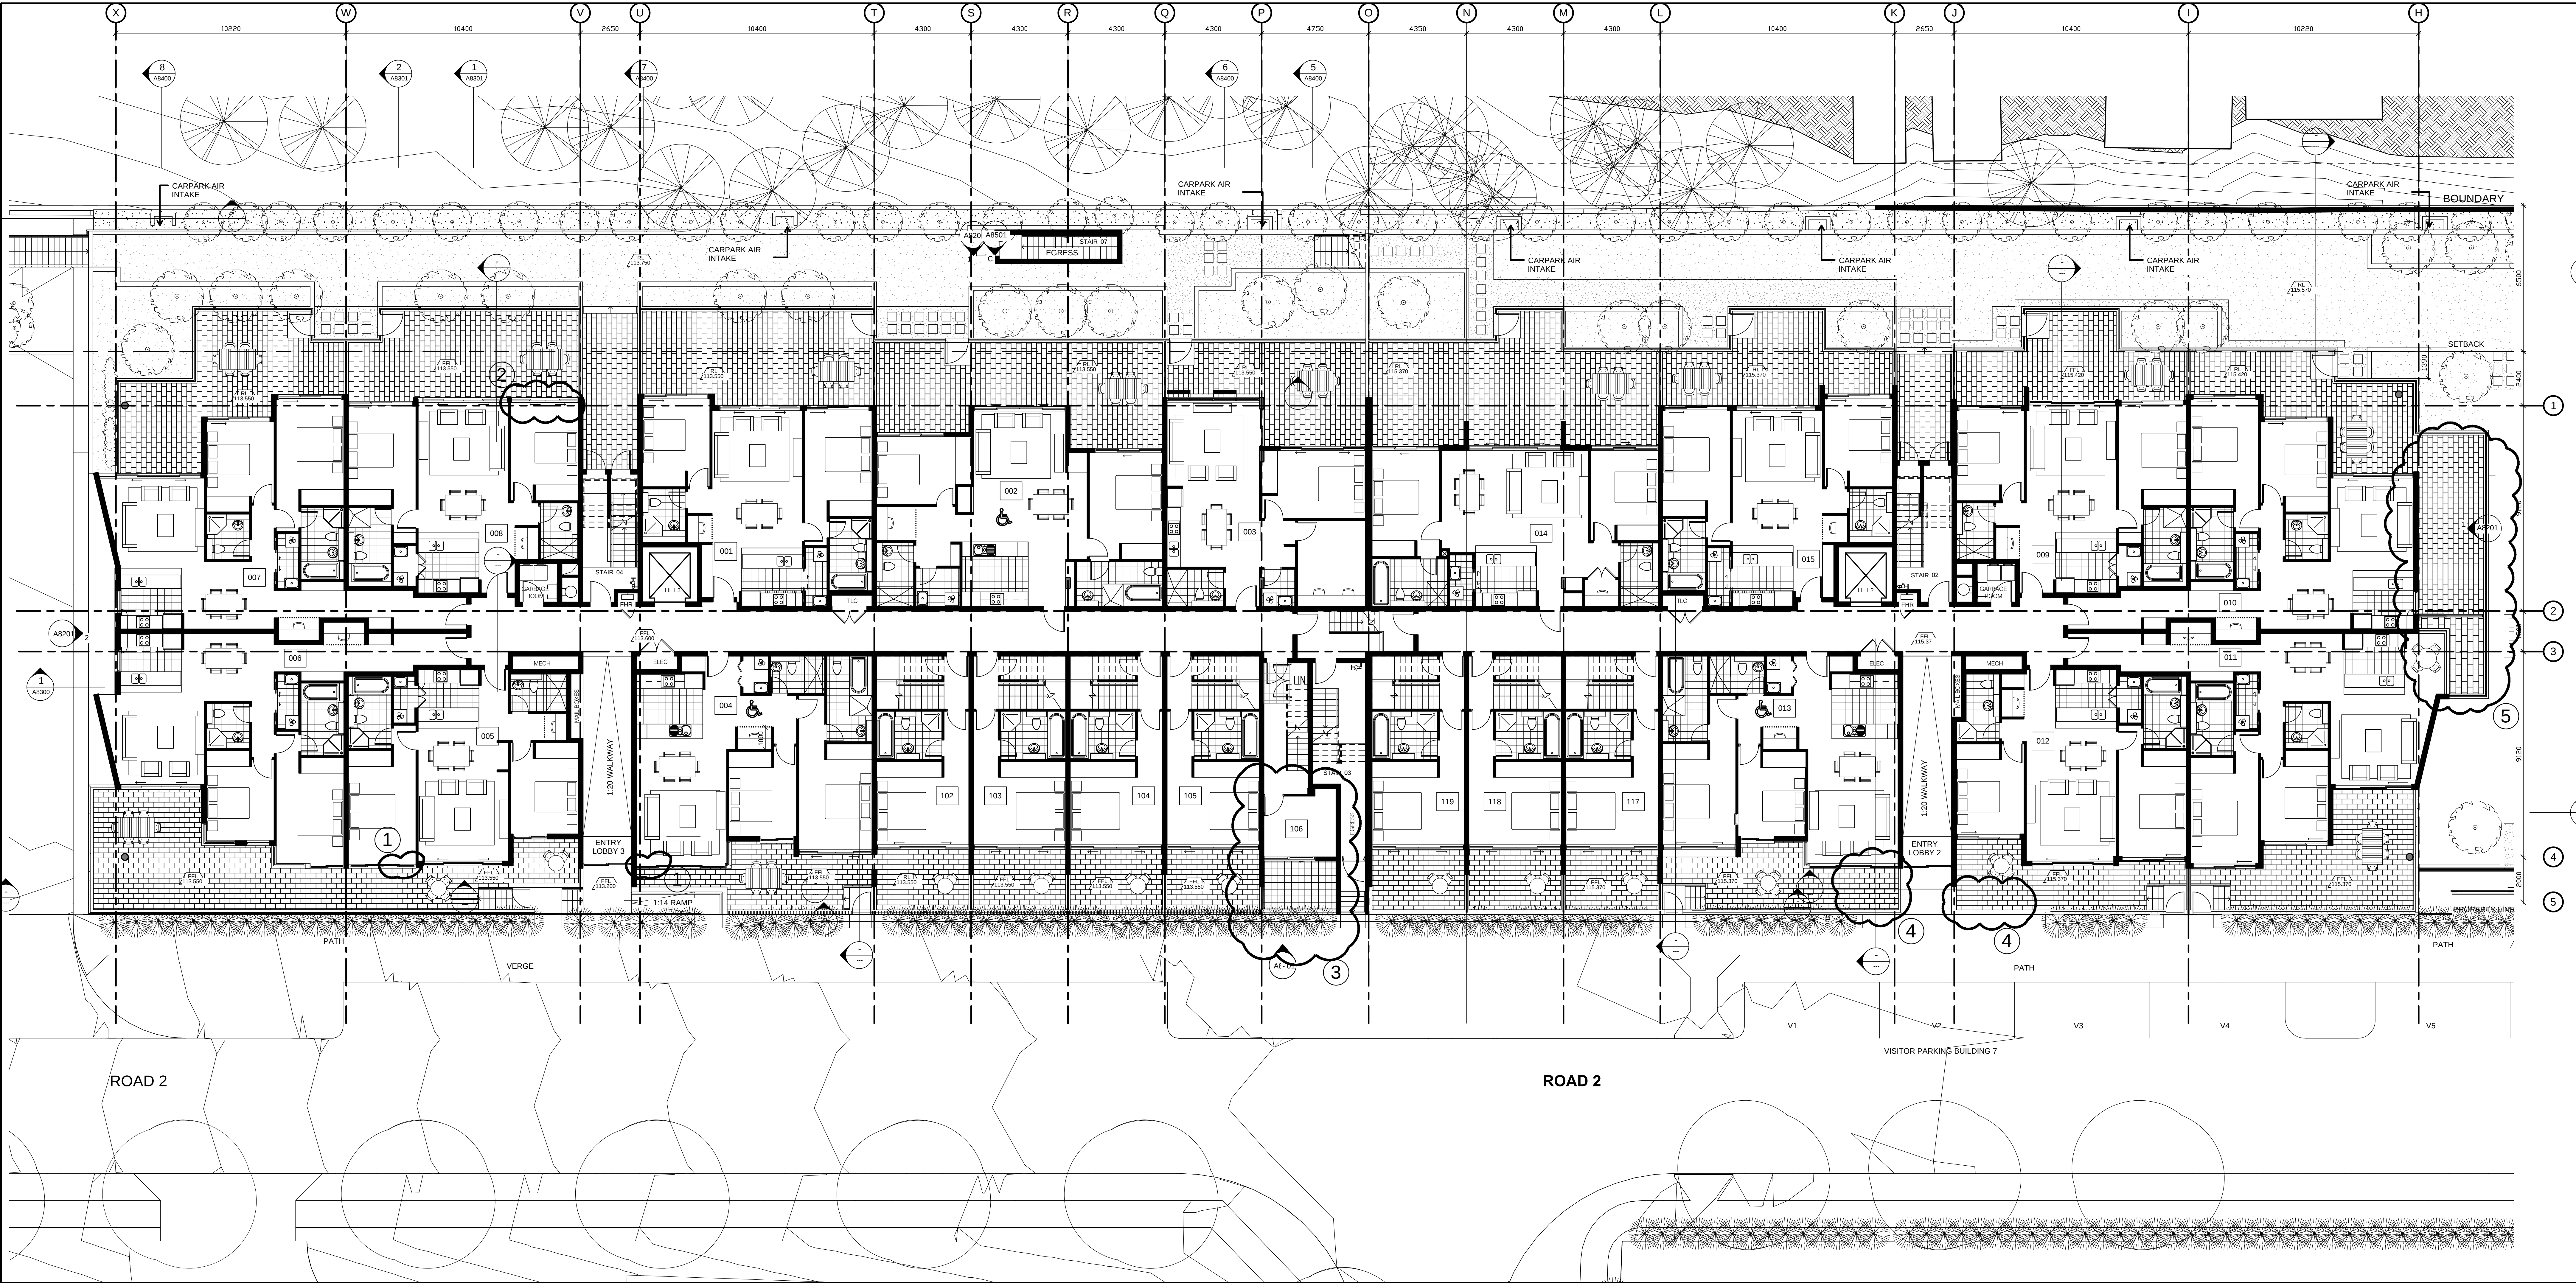

1 BUILDING 8 GROUND FLOOR PLAN
1 : 100

KEY
FHR FIRE HOSE REEL
HYD FIRE HYDRANT
TLC TELECOM CUPBOARD
ELEC ELECTRICAL CUPBOARD

NOTE:
1. Furniture layout shown indicative only.
2. Site and Landscape shown for context only. Refer to Landscape Drawings .

SECTION 96 LEGEND NOTES
1 - NIB REMOVED
2 - WALL REMOVED
3 - MODIFICATION TO UNIT
4 - COURTYARDS STANDARDISED
5 - EXTENSION OF COURTYARD
6 - WINDOW REMOVED
7 - RECONFIGURATION OF LOUVRE SCREENS
8 - RECONFIGURATION OF COURTYARD FENCE
9 - RELOCATION OF ACCESS
10 - PLANTER ADDED
11 - CARPARK EGRESS REMOVED