


1 BUILDING 8 LEVEL 5 PLAN
1 : 100

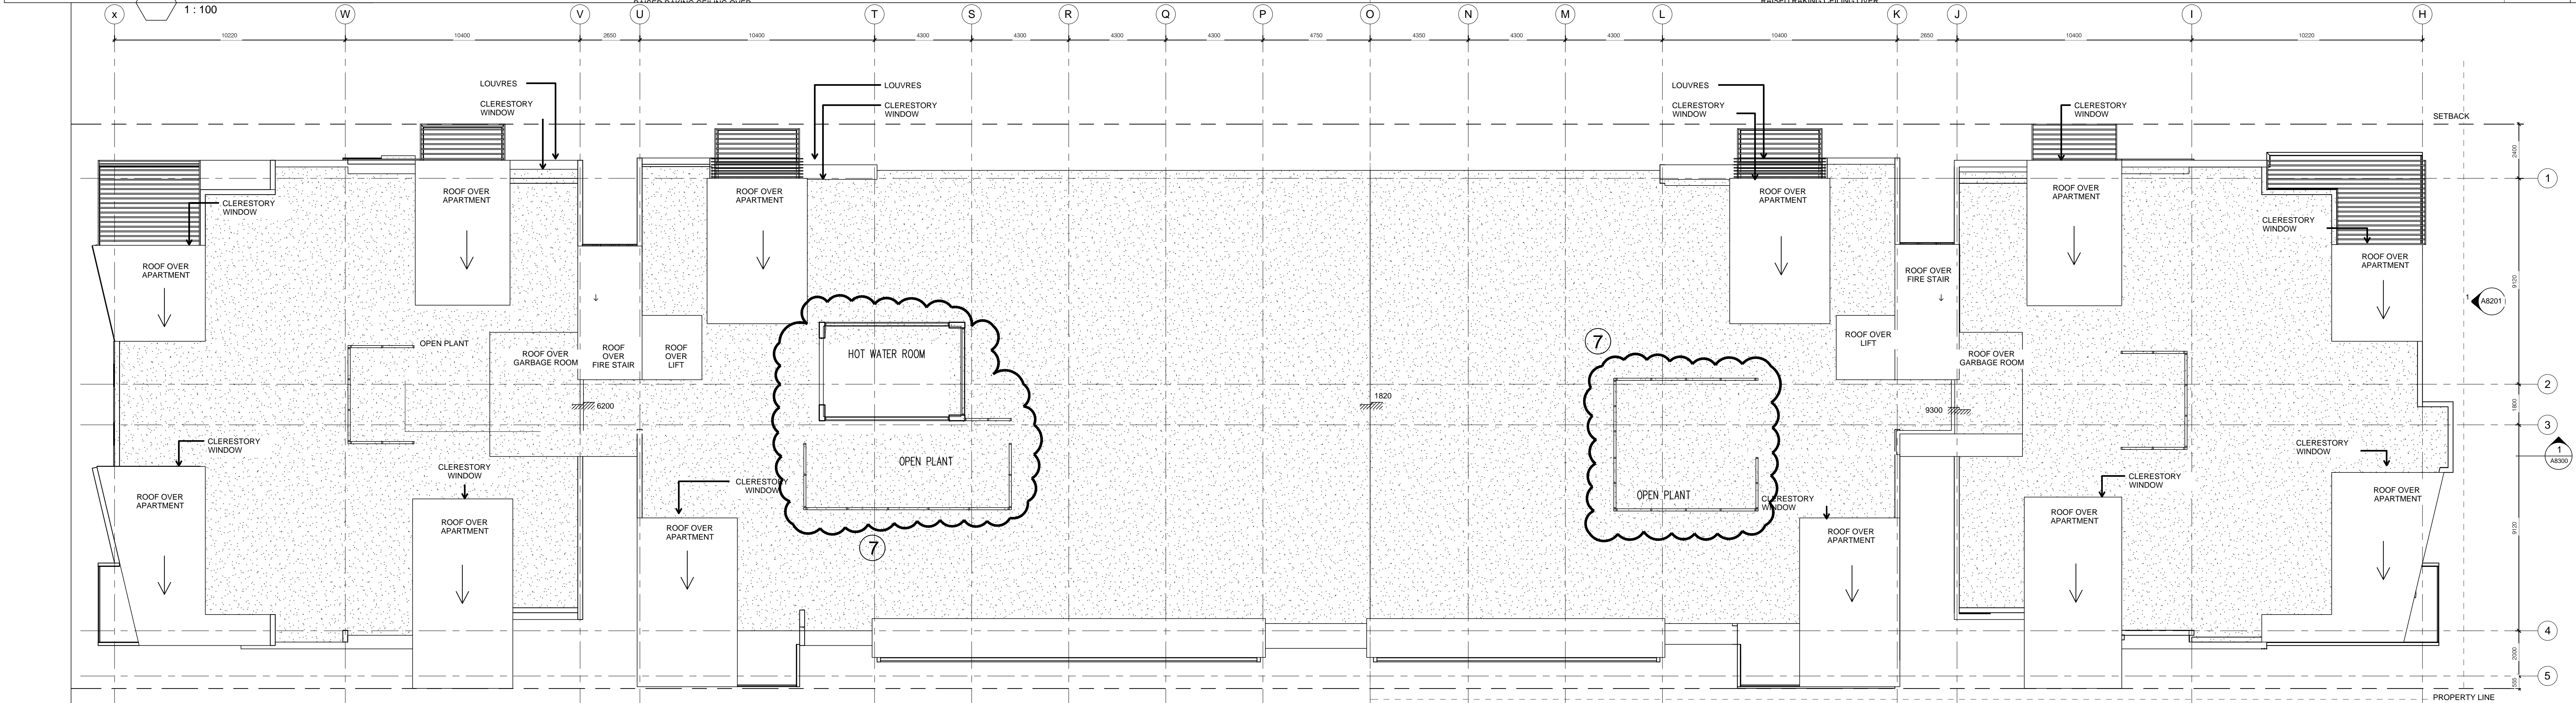

2 BUILDING 8 ROOF PLAN
1 : 100

KEY

FHR FIRE HOSE REEL
HYD FIRE HYDRANT
TLC TELECOM CUPBOARD
ELEC ELECTRICAL CUPBOARD

NOTE:

- Furniture layout shown indicative only.
- Site and Landscape shown for context only. Refer to Landscape Drawings .

SECTION 96 LEGEND NOTES

- NIB REMOVED
- WALL REMOVED
- MODIFICATION TO UNIT
- COURTYARDS STANDARDISED
- EXTENSION OF COURTYARD
- WINDOW REMOVED
- RECONFIGURATION OF LOUVRE SCREENS
- RECONFIGURATION OF COURTYARD FENCE
- RELOCATION OF ACCESS
- PLANTER ADDED
- CARPARK EGRESS REMOVED