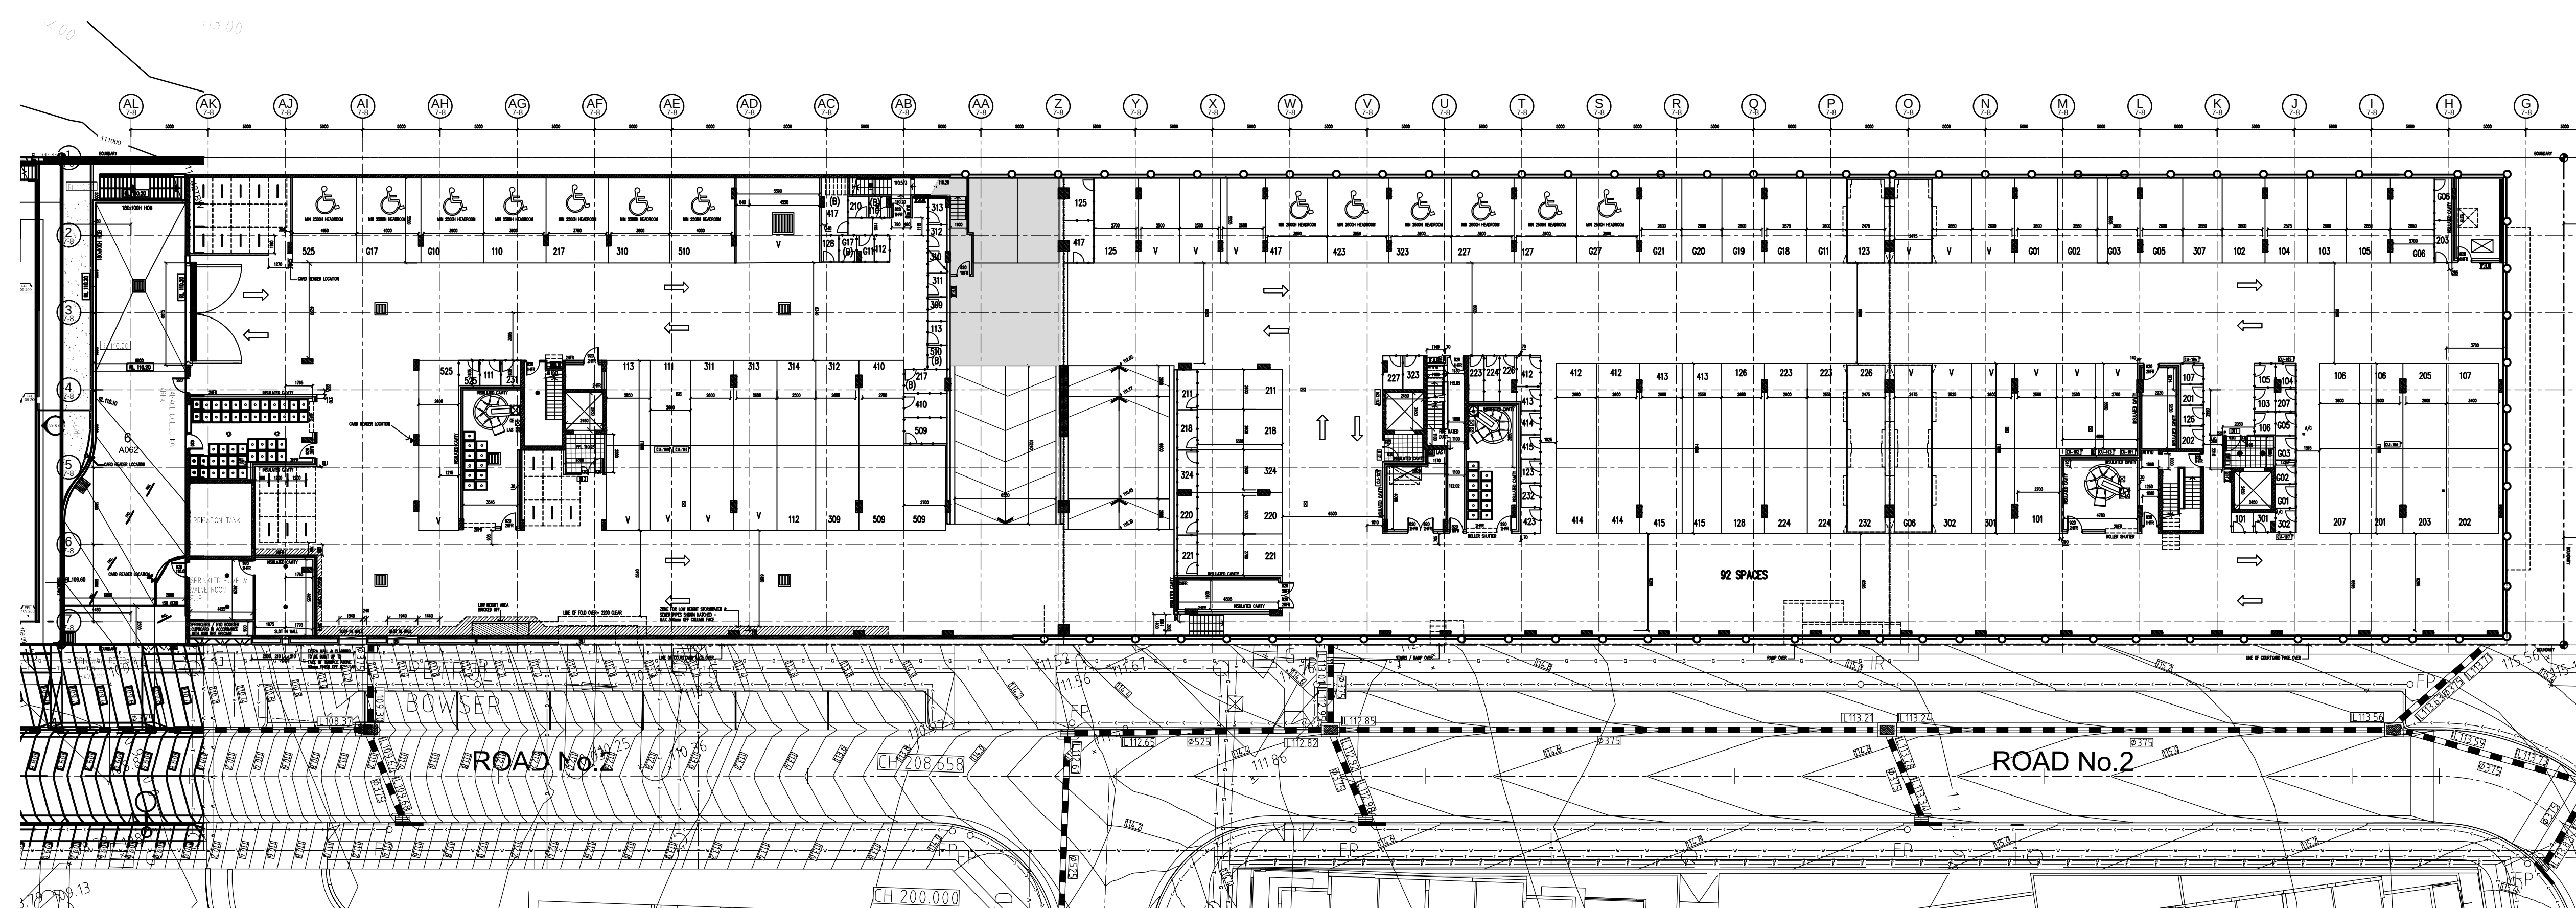


A0