
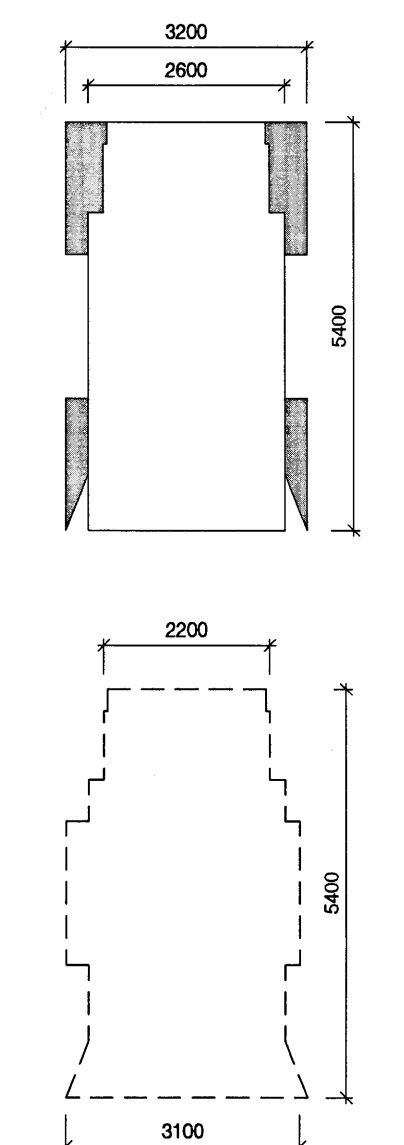
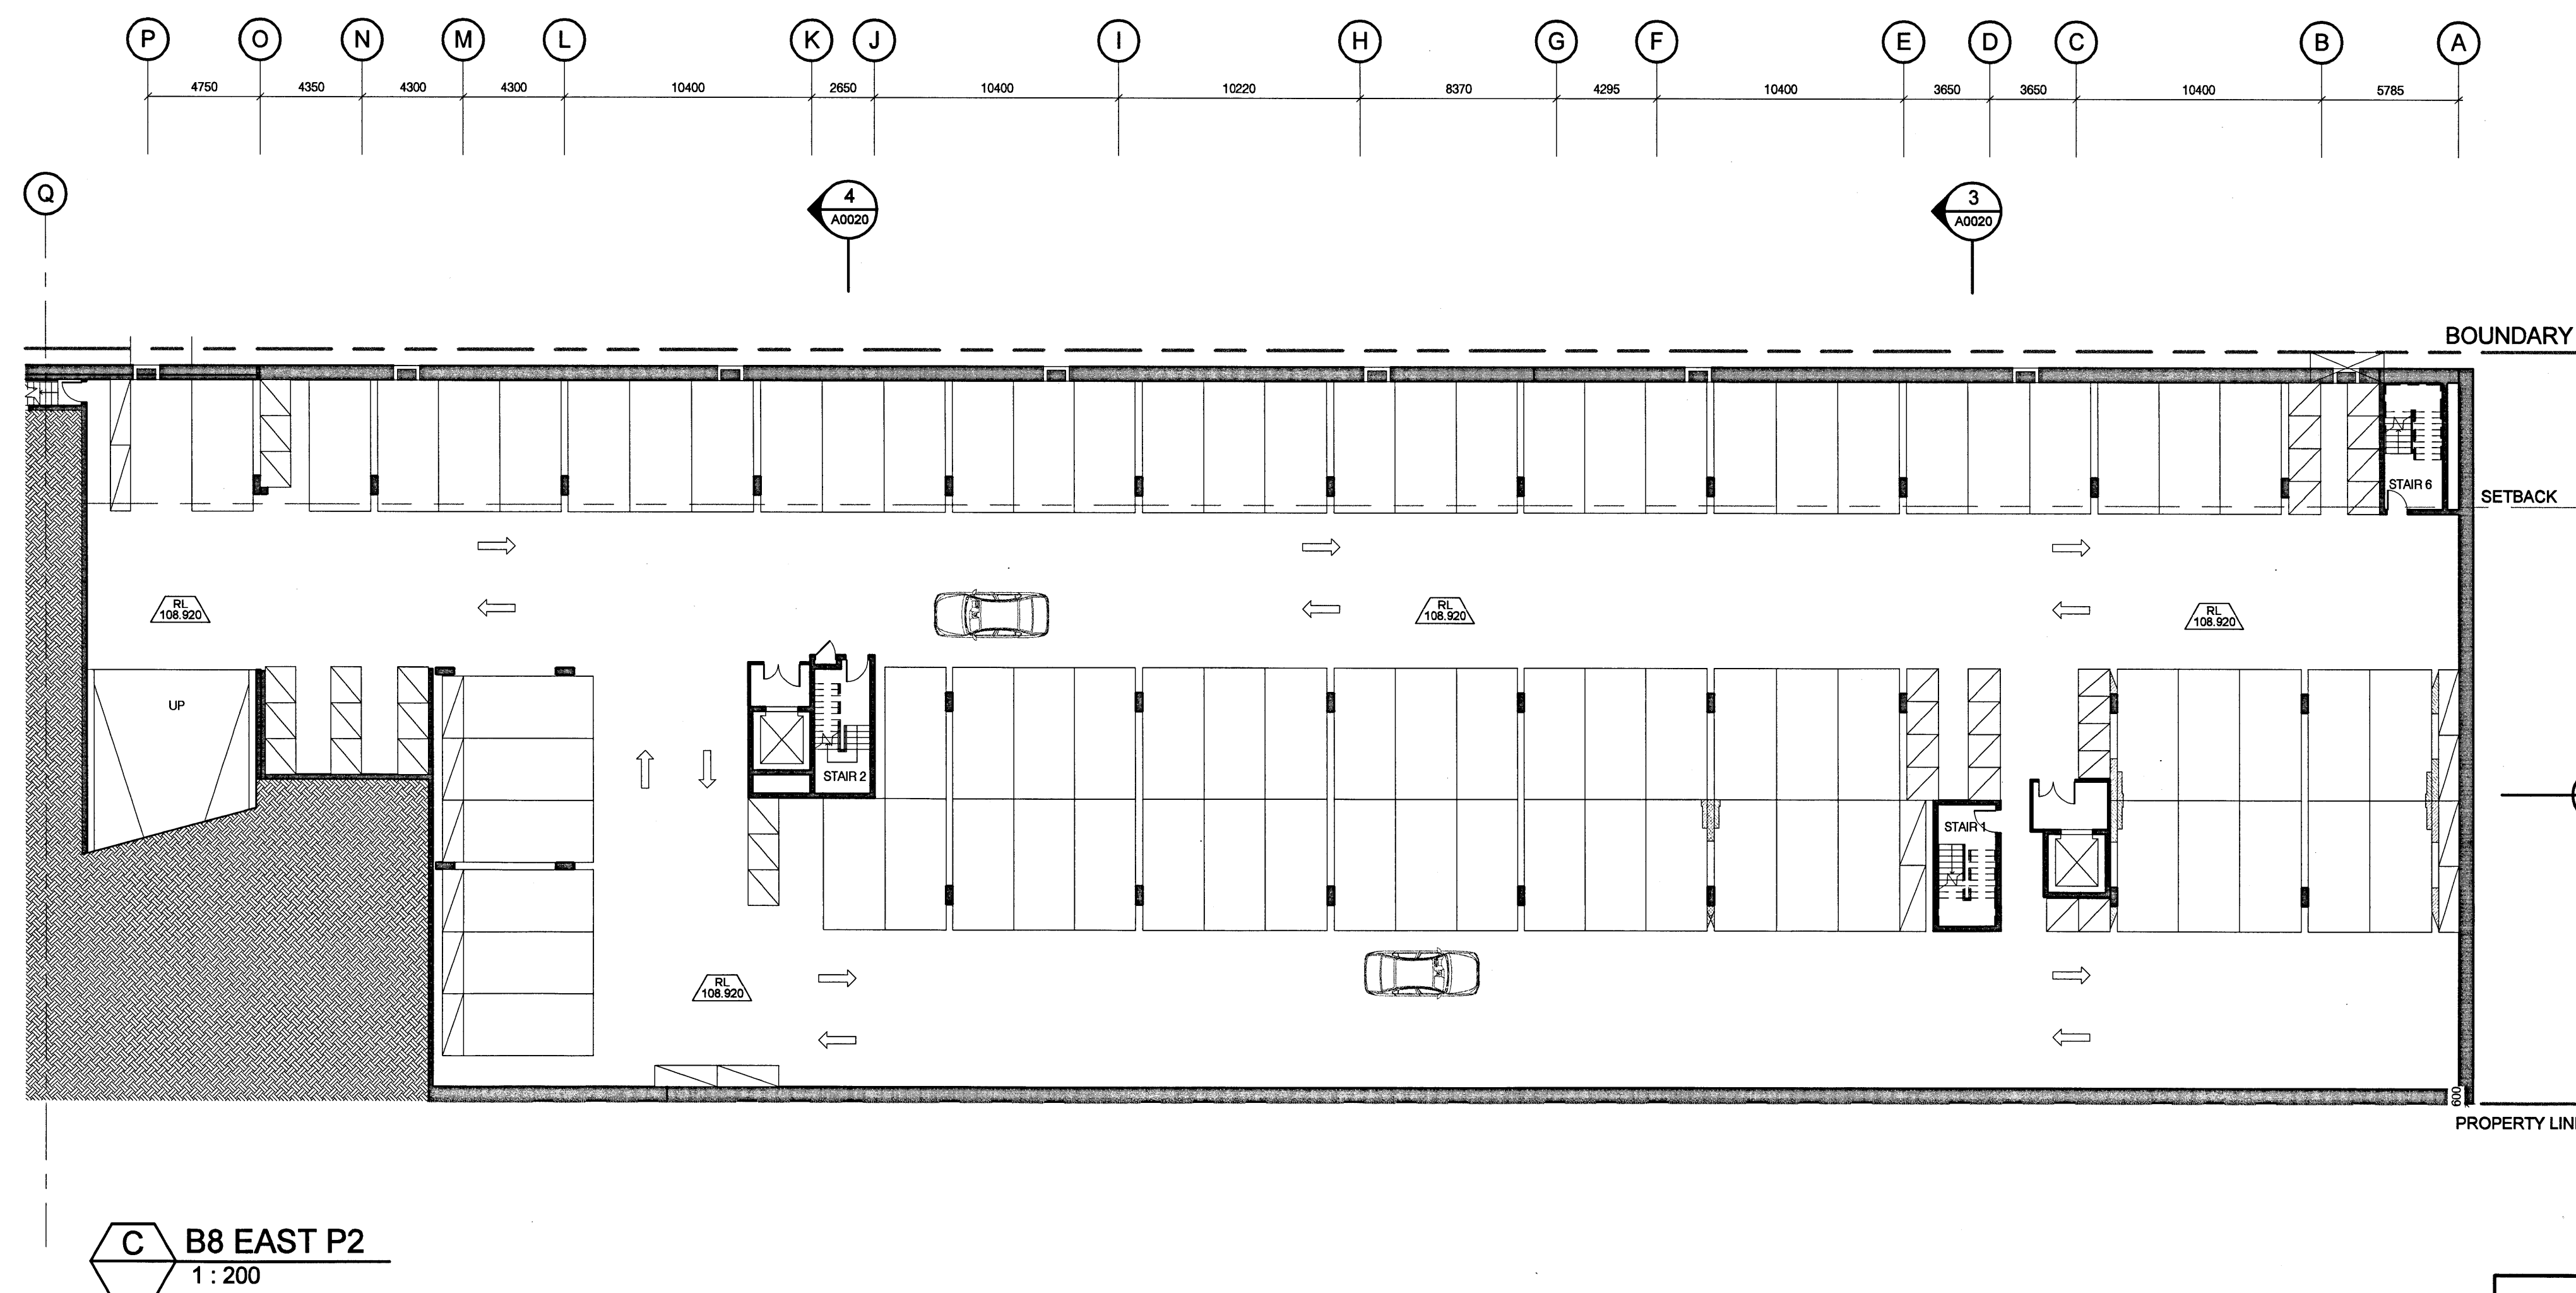
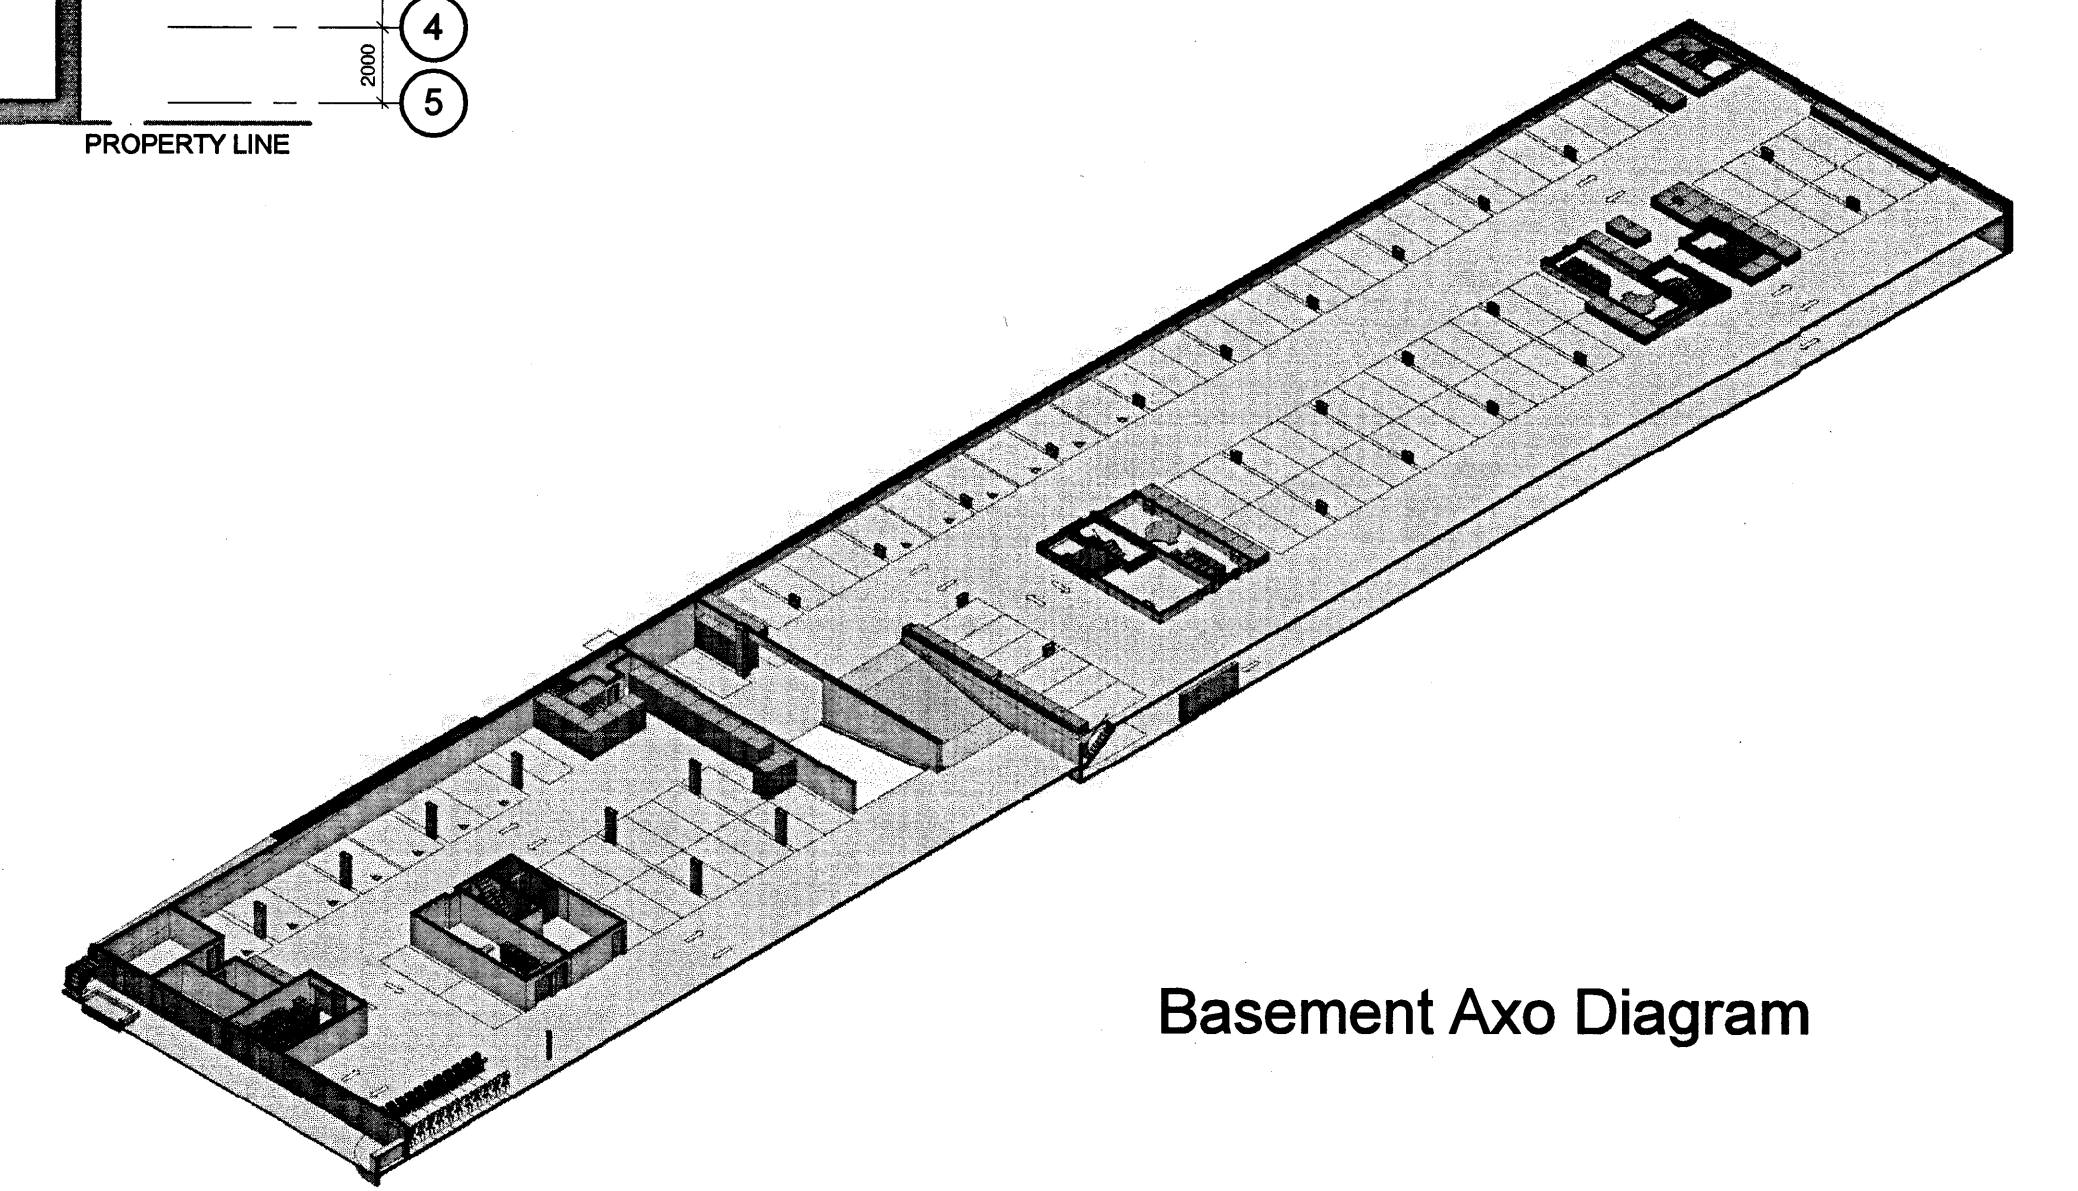


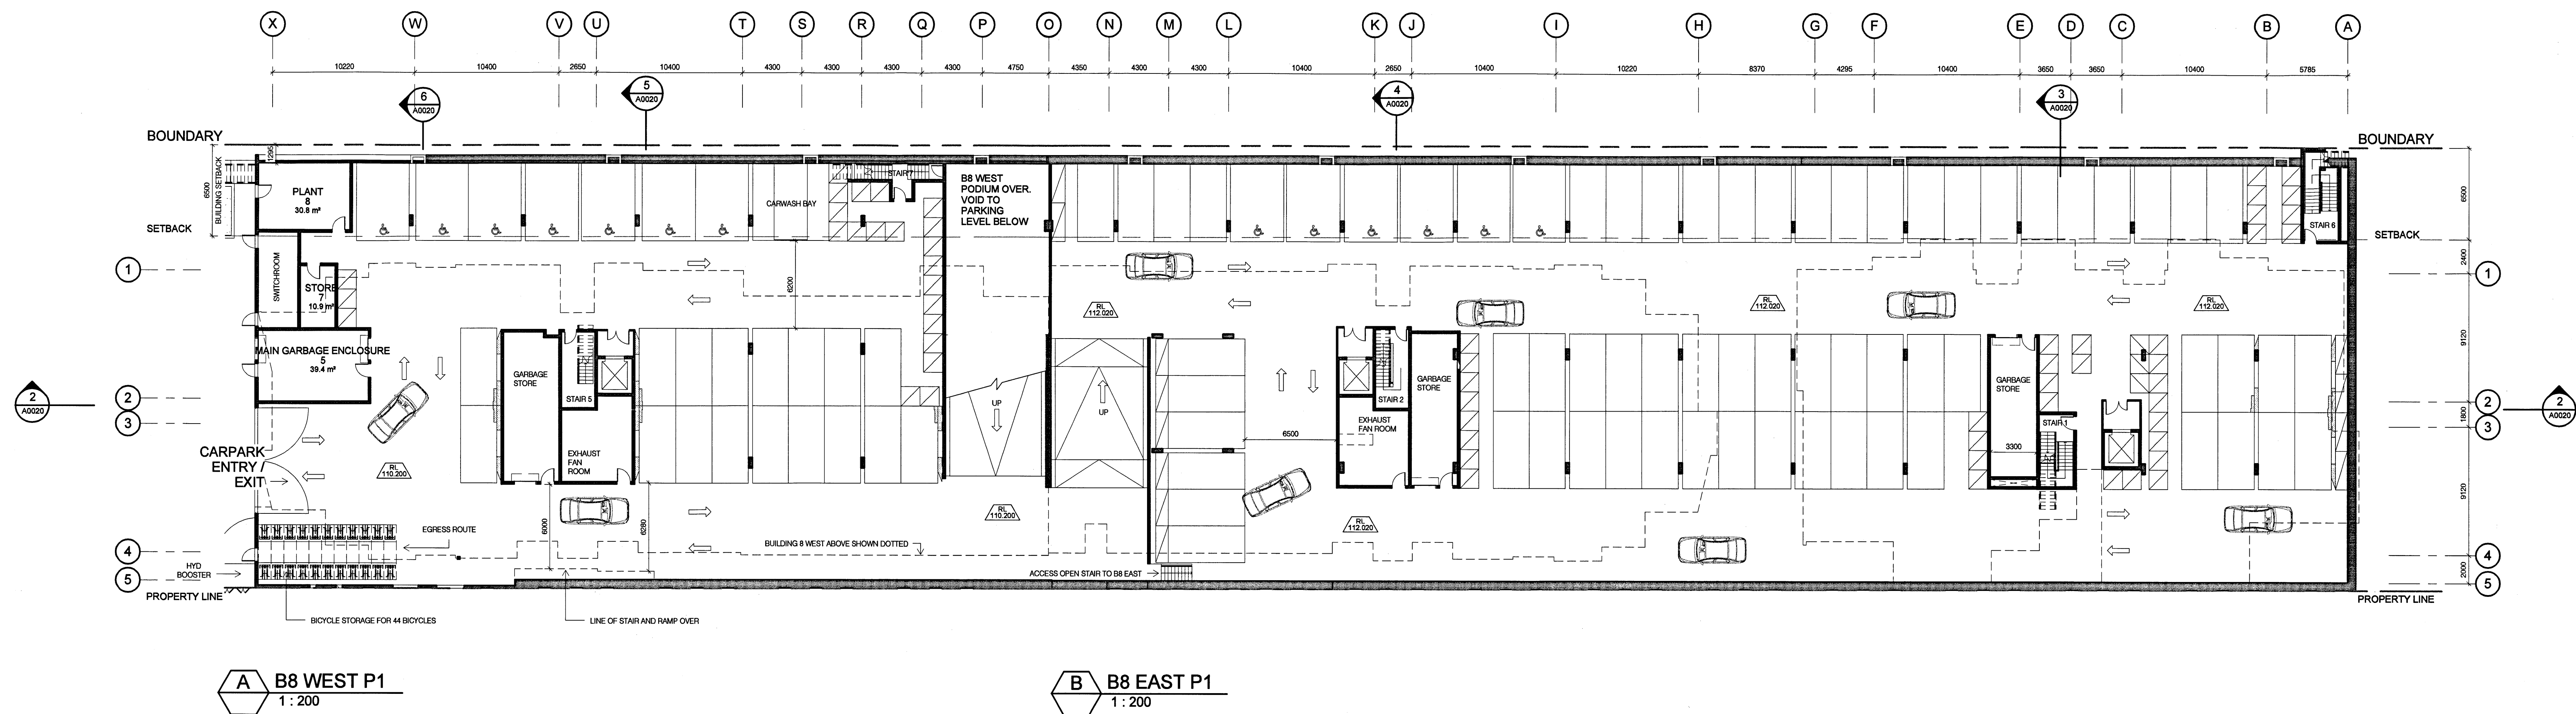

NSW State Planning  
Development Application No. **MP10-0158**  
Submitted on: **12/1/2011**  
Signed: *[Signature]*  
Sheet No. **2** of **33**

|                             | REQUIRED   | ACHIEVED                                  |
|-----------------------------|------------|-------------------------------------------|
| • TOTAL APARTMENT UNITS     | 127        |                                           |
| • TOTAL RESIDENT CARPARKING | 157        | 157 (INCLUDES 13 DISABLED SPACES)         |
| • TOTAL VISITOR PARKING     | 26         | 26 (17 OFF-STREET BASEMENT + 9 ON-STREET) |
| • CAR WASH BAY              | 1          | 1 (INCLUDED IN VISITOR PARKING COUNT)     |
| <b>TOTAL</b>                | <b>174</b> | <b>174</b>                                |

|                   |    |    |
|-------------------|----|----|
| • BICYCLE PARKING | 43 | 44 |
|-------------------|----|----|

#### NOTE:

- Furniture layout shown indicative only.
- Site and Landscape shown for context only. Refer to Landscape Drawings.