
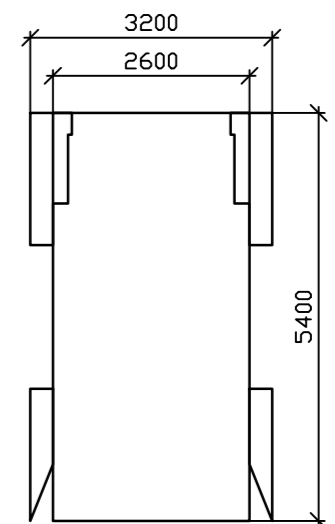


### LEGEND NOTES


- 1 - CARPARK ENTRANCE RE-POSITIONED  
PLANT ROOMS CO-ORDINATED  
BIKE STORES RE-LOCATED
- 2 - ENTRY LOBBIES ALTERED
- 3 - PLANT ROOM ADDED
- 4 - PLANT ADDED - FIRE STAIR REMOVED  
(NOT REQUIRED - BCA)
- 5 - GARBAGE ROOM RE-CONFIGURED  
MANAGER'S STORE ADDED
- 6 - FIRE STAIR PASSAGE EXTENDED FOR  
BCA COMPLIANCE
- 7 - PLANT ROOM REMOVED

#### NOTE:

CAR PARKING SPACES & STORAGE ALTERED  
TO SUIT STRUCTURAL CO-ORDINATION

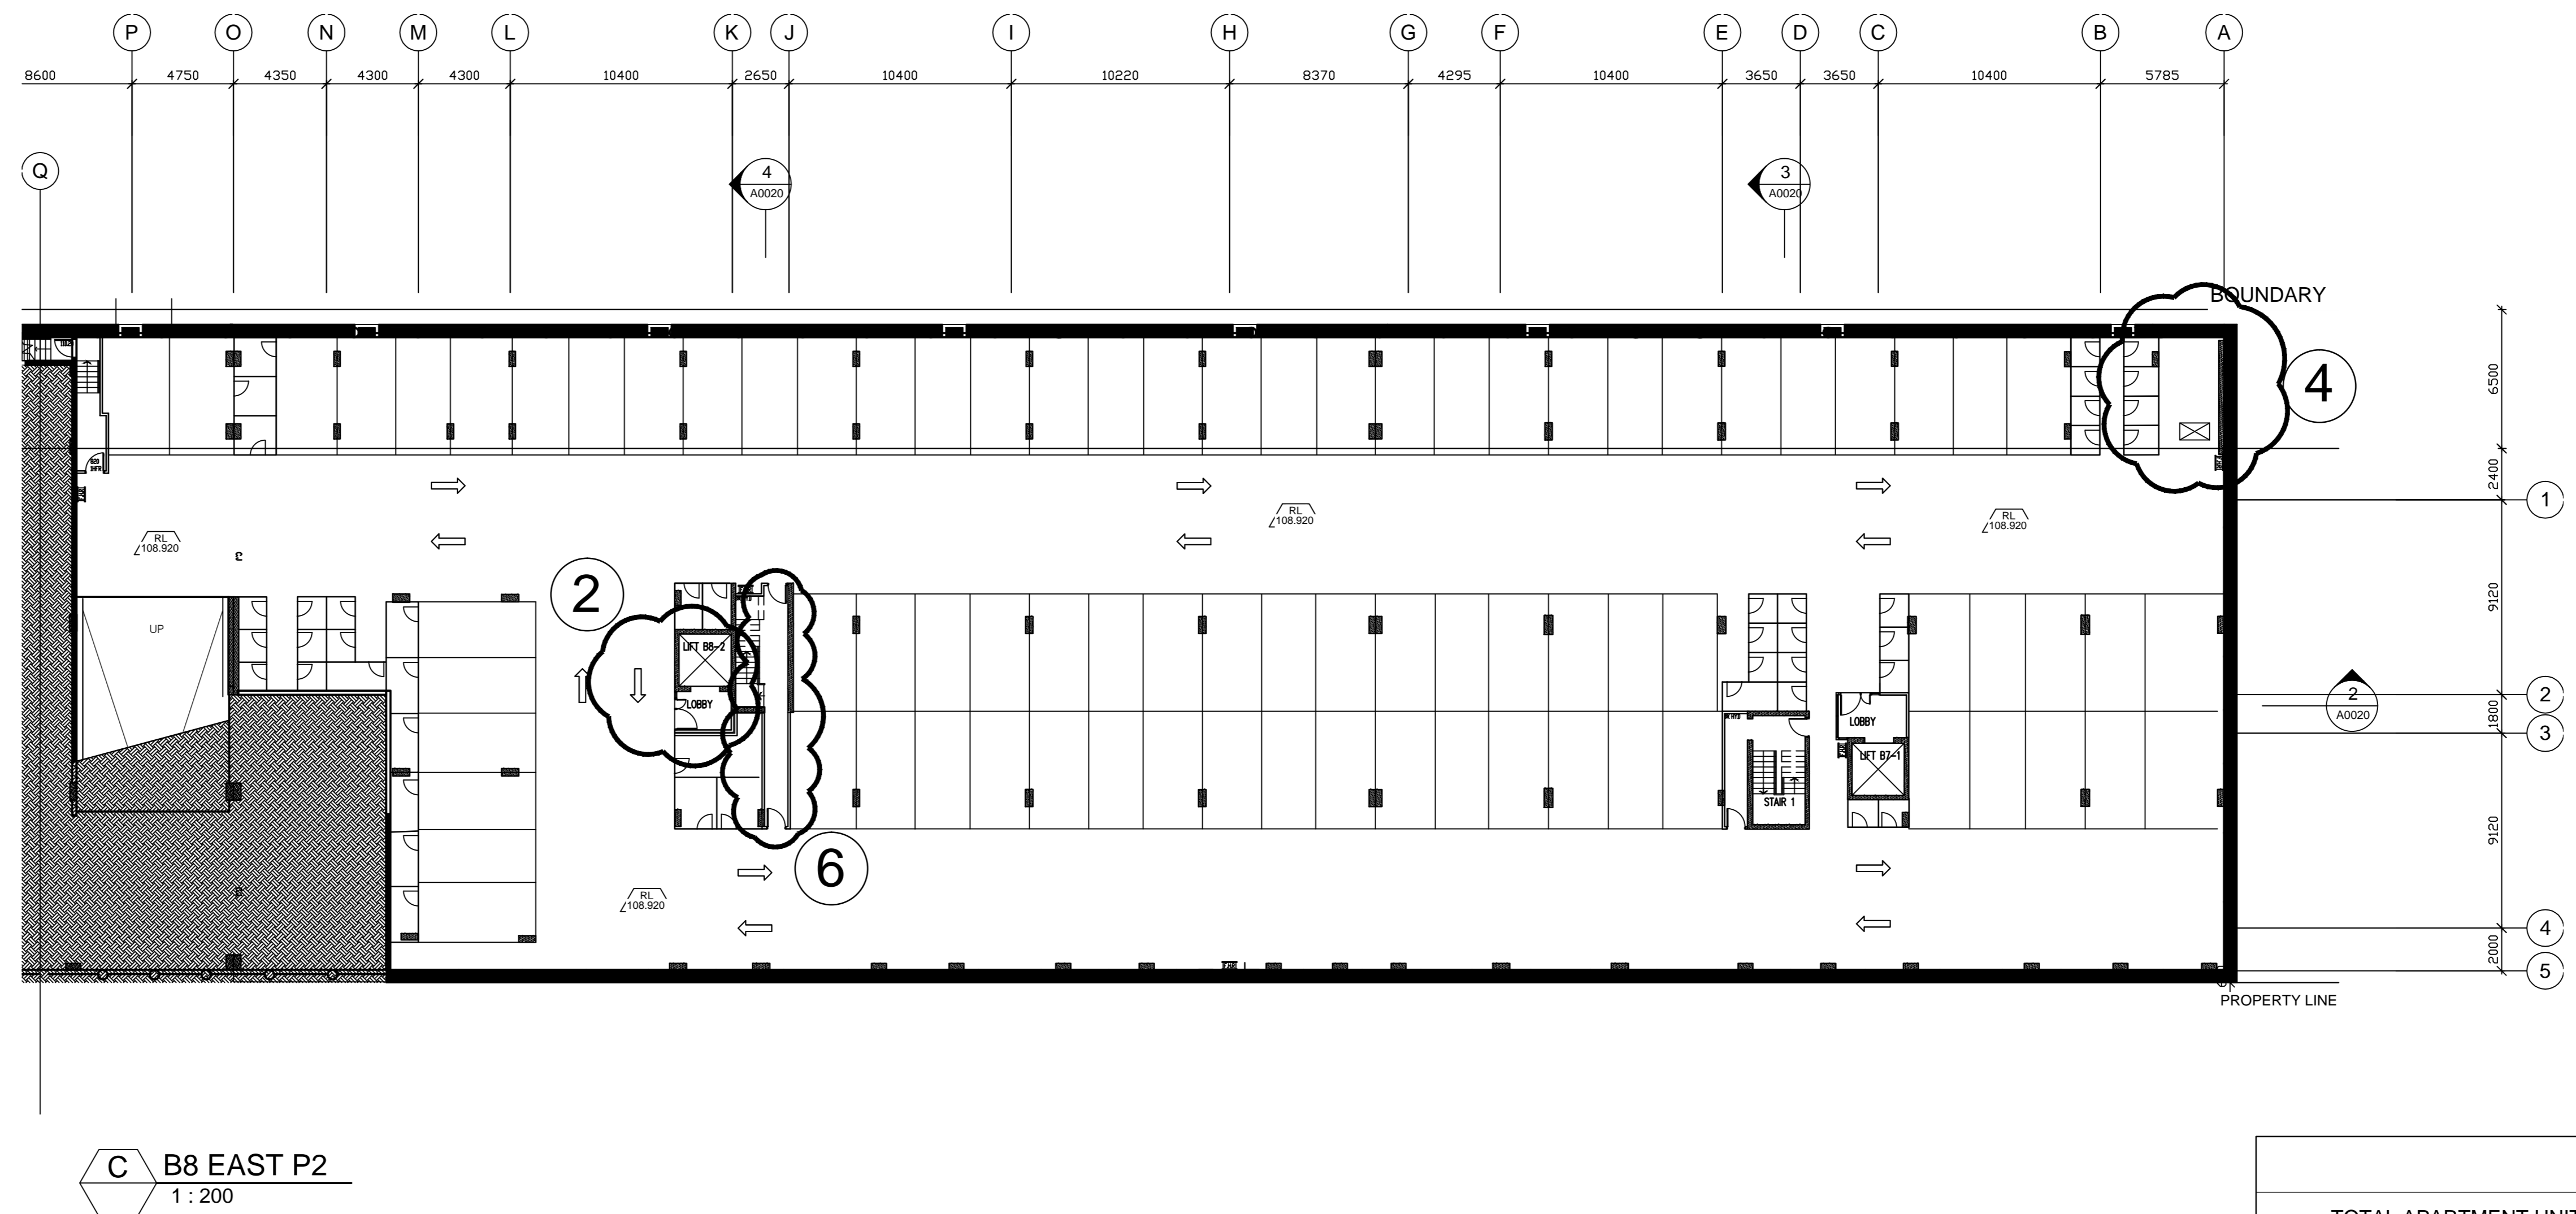

CARSPACE 2600x5500

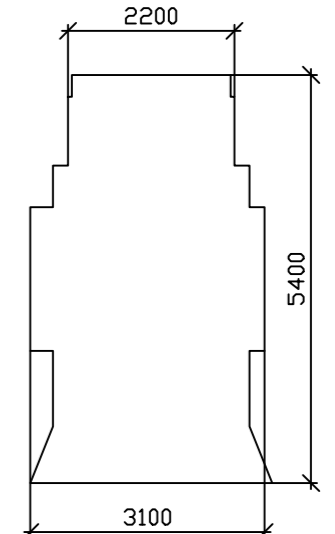



PARKING SPACE TEMPLATE  
(CLEAR DIMENSION SHOWN,  
ANY STRUCTURE OR  
CARPARKING ENCLOSURE TO  
BE OUTSIDE OF THIS ZONE)

	REQUIRED	ACHIEVED
• TOTAL APARTMENT UNITS	127	
• TOTAL RESIDENT CARPARKING	157	157 (INCLUDES 13 DISABLED SPACES)
• TOTAL VISITOR PARKING	26	26 (17 OFF-STREET + 9 ON-STREET)
• CAR WASH BAY	1	1 (INCLUDED IN VISITOR PARKING COUNT)
<b>TOTAL</b>	<b>174</b>	<b>174</b>

• BICYCLE PARKING	43	44
-------------------	----	----

#### NOTE:

1. Furniture layout shown indicative only.
2. Site and Landscape shown for context only. Refer to Landscape Drawings .

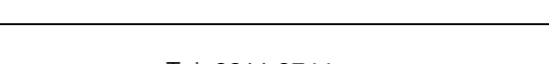Revision		Revision		Revision		Key Plan		Consultants		Client		Architect		Drawing		Project									
Do not scale from drawings. Verify all dimensions on site before commencing work. Copying or the reproduction of this drawing is strictly prohibited without the consent of Peedle Thorp & Walker P/L		PROJECT APPLICATION PROJECT APPLICATION RE-ISSUE RESPONSE TO PLANNING QUERIES		13.12.2010 05.04.2011 20.04.2011				Landscape Architects Daylight/Solar Access Traffic Nathens/Basik Acoustic		Sturt Associates Heggies Transport and Traffic Planning Associates Efficient Living Acoustic Logic		Suite 91, Level 5, 330 Wattle Street, Ultimo NSW 2007 2 Lincoln Street, Lane Cove NSW 2066 Suite 603, Level 6, 282 Victoria Avenue, Chatswood NSW 2067 24B/176 South Creek Road, Cromer NSW 2099 9 Sarah Street, Mascot NSW 2020		Tel: 9211 3744 Tel: 9427 8100 Tel: 9411 5660 Tel: 9944 0332 Tel: 8338 9888		Meriton Apartments Pty Ltd  Level 11, 528 Kent Street Sydney NSW 2000 T (02) 92872888 F (02) 92872777 www.meriton.com.au		PTW Architects  Level 17, 9 Castlereagh St Sydney NSW Australia 2000 T 612 9232 5877 F 612 9221 4199 www.ptw.com.au		  Title <b>Integrated Carpark Plans</b>  1: 4   8   1:200 @ A0		PROJECT NO: 209 001 SCALE: As indicated @ A0 DATE: 10/2010  APPROVED: PSC		Epping Park 61 Meriton Lane, Epping Stage 1 (Building 7 + 8)  <b>A0011 B</b> <b>PROJECT APPLICATION</b>	