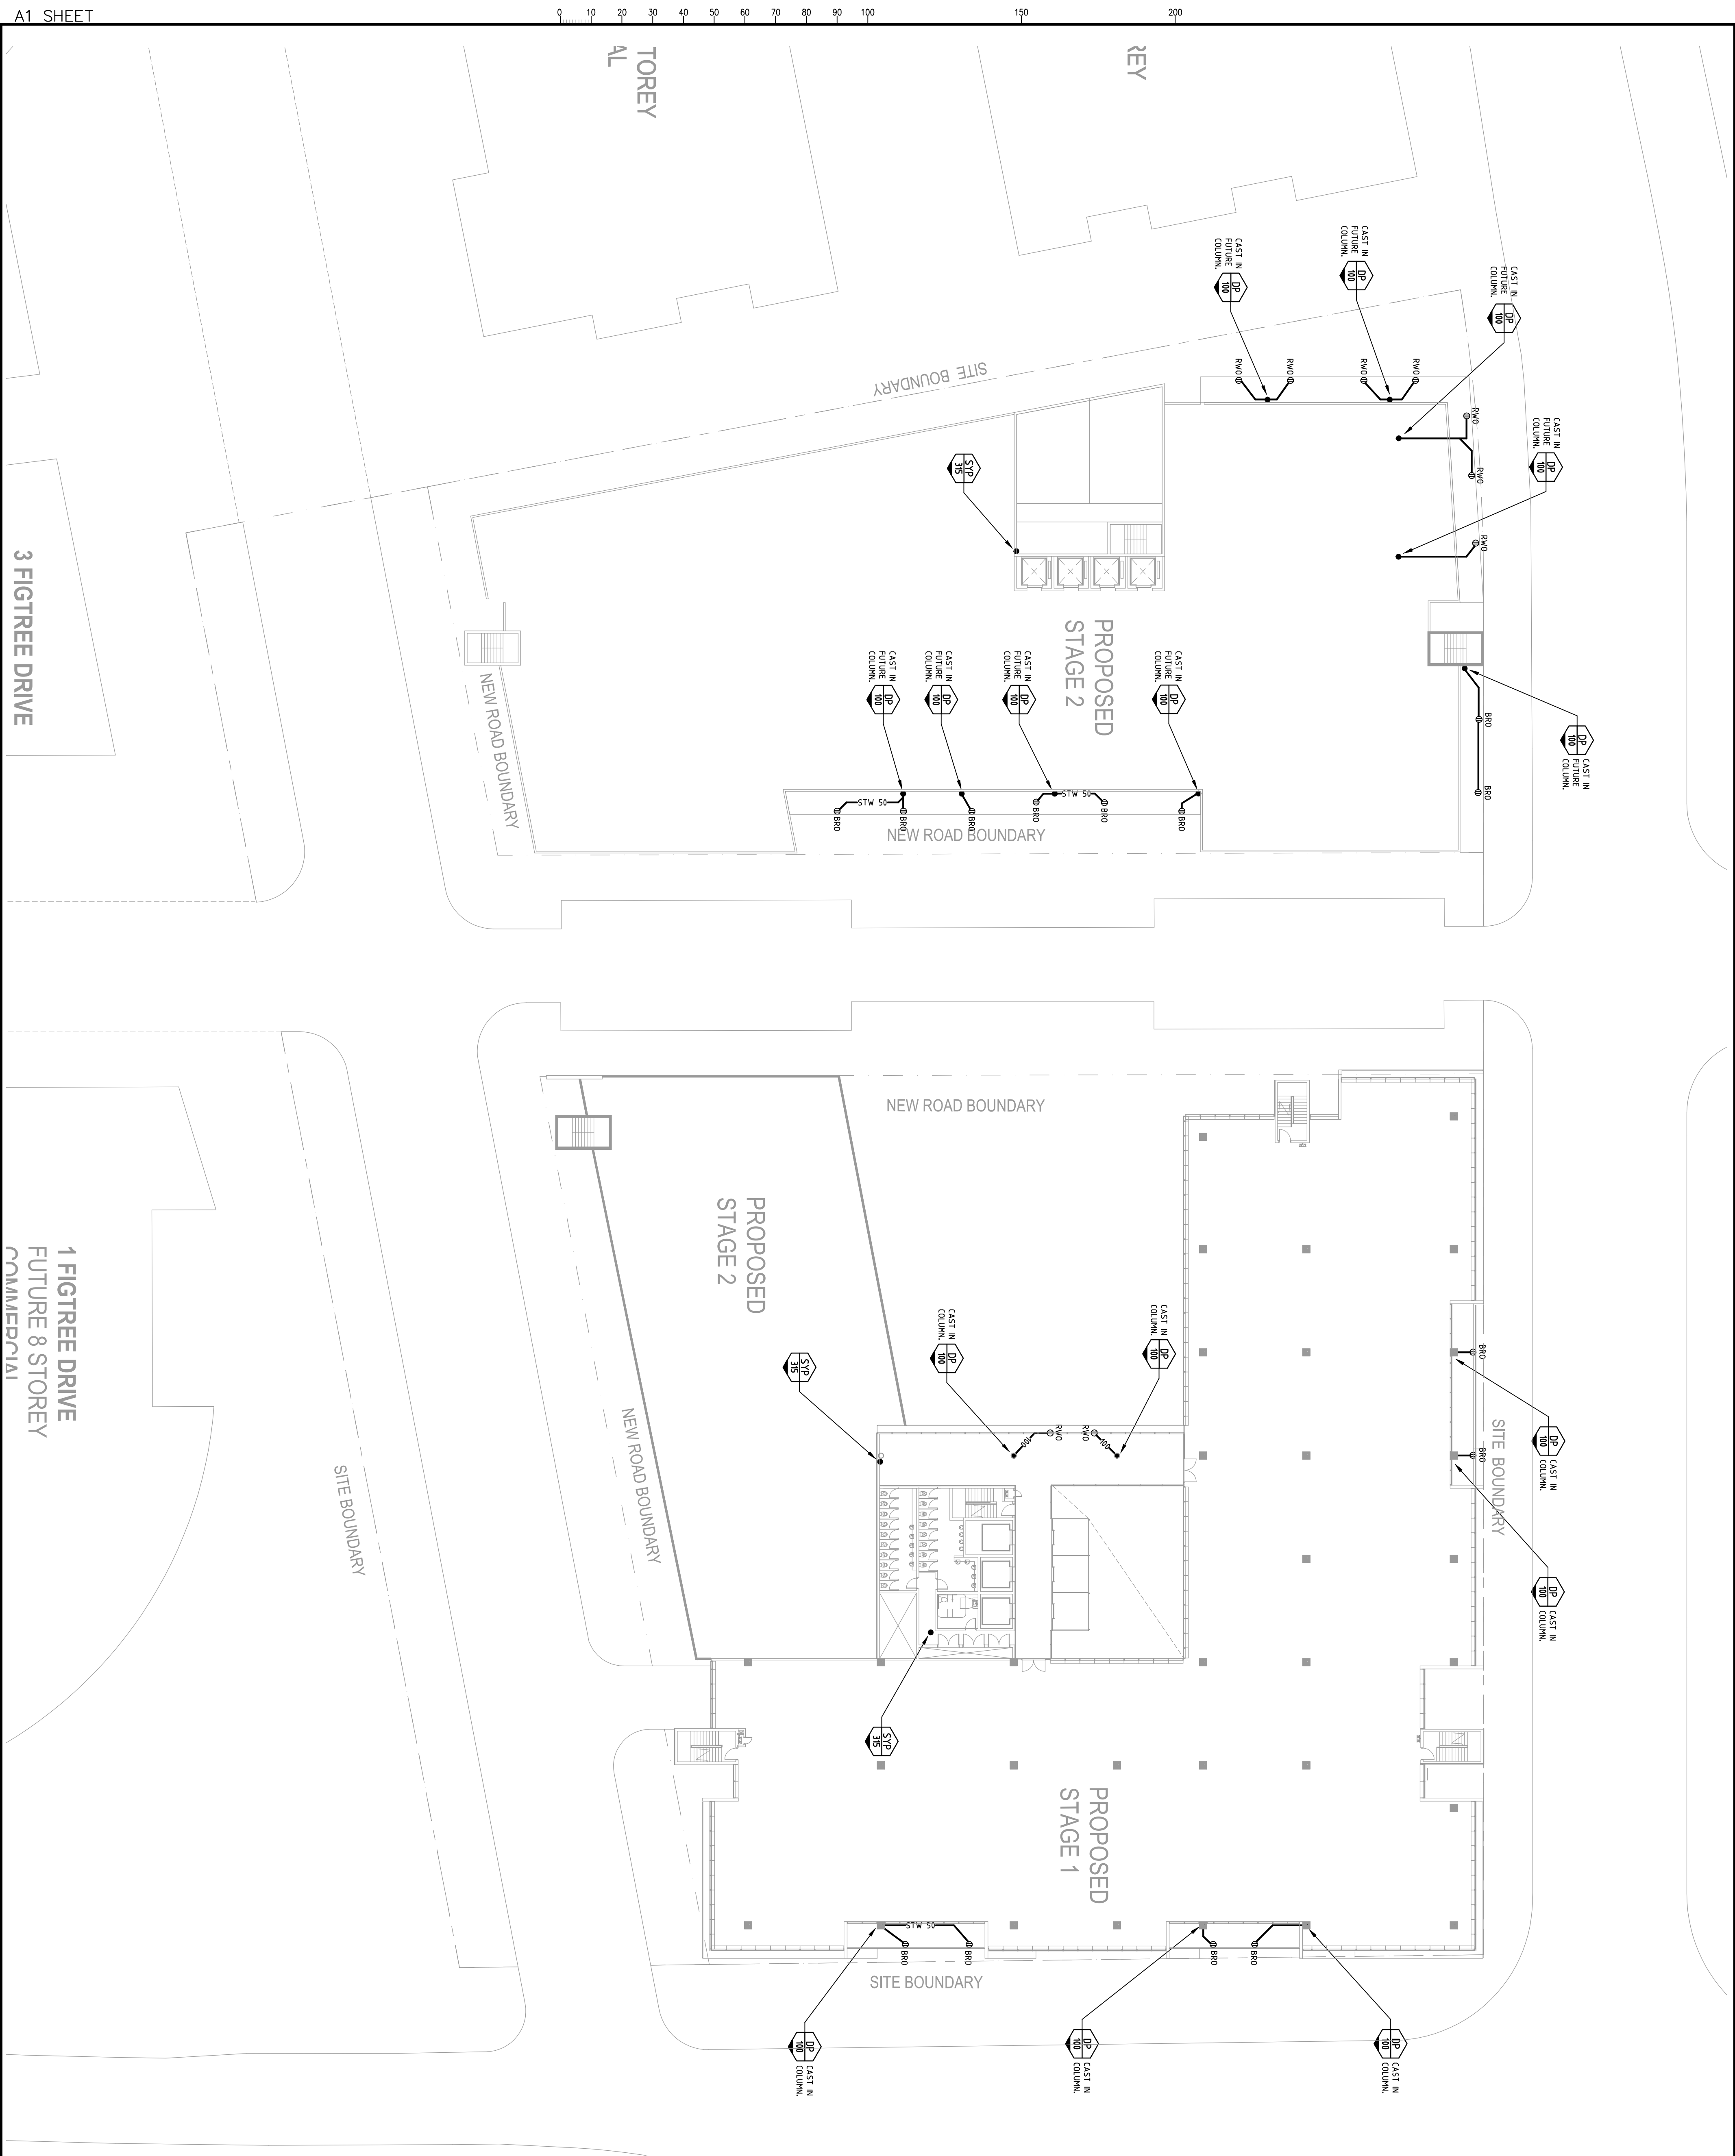
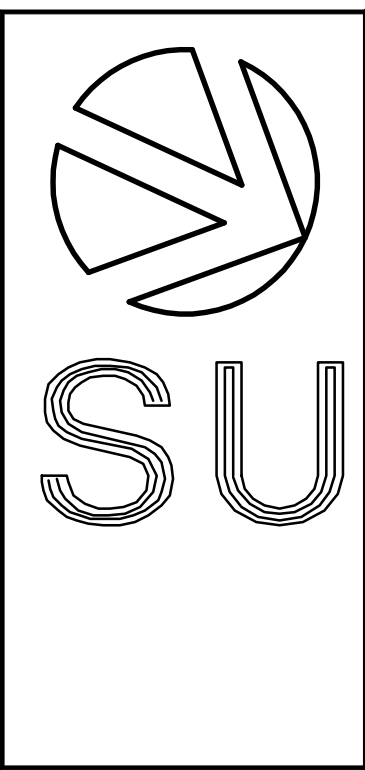


[illegible]

CLIENT

Capital Corporation Pty Ltd

193

Sunway 7/55/12 Century Circuit, Baulkham Hills NSW 2153
Tel: 02 8853 5000 Fax: 02 8853 5009

HYDRAULIC CONSULTANT

Neil Lowry & Associates Pty Ltd

hydraulic & fire services **CONSULTANTS**

Level 3, Suite 1, 29 Koon Road, Meruwa NSW 2208
Tel: 01 2 820 7922 Fax: 01 2 890 7200
Email: admin@nlp.com.au
Neil Lowry & Associates Pty Ltd ABN 72 123 456 789

architectusTM

Architectus Sydney
Level 3 341 George Street
M Sydney NSW 2000
P (61) 2 832 8200
F (61) 2 832 8600
architectus.com.au
sydney
M (61) 2 832 8200

Architectus
Sydney
Melbourne
Auckland
Brisbane
Perth
Sydney

PROJECT
SITE 43/44
SYDNEY OLYMPIC
PARK

STORMWATER CONCEPT				
TYPICAL FLOOR - MASTERPLAN				
BSAMN.	DESIGNED	CHECKED		
KJ	NL	NL	SCALE	
		DATE		
PROJECT	DWG NO.	REV	STATUS	
0583	SC07	B	DA ISSUE	