


**LEGEND**

■■■■ SEDIMENT CONTROL FENCE


**NOTES:**

ALL STRUCTURES TO BE CLEANED ONCE WEEKLY OR AFTER STORM EVENT OR OTHER SPILLAGE ON SITE THAT MAY CAUSE SILT TRANSPORTATION.


PROTECT EXISTING PITS AND GRATED DRAINS FROM SEDIMENT INFILTRATION PROGRESSIVELY AS THEY ARE CONSTRUCTED.

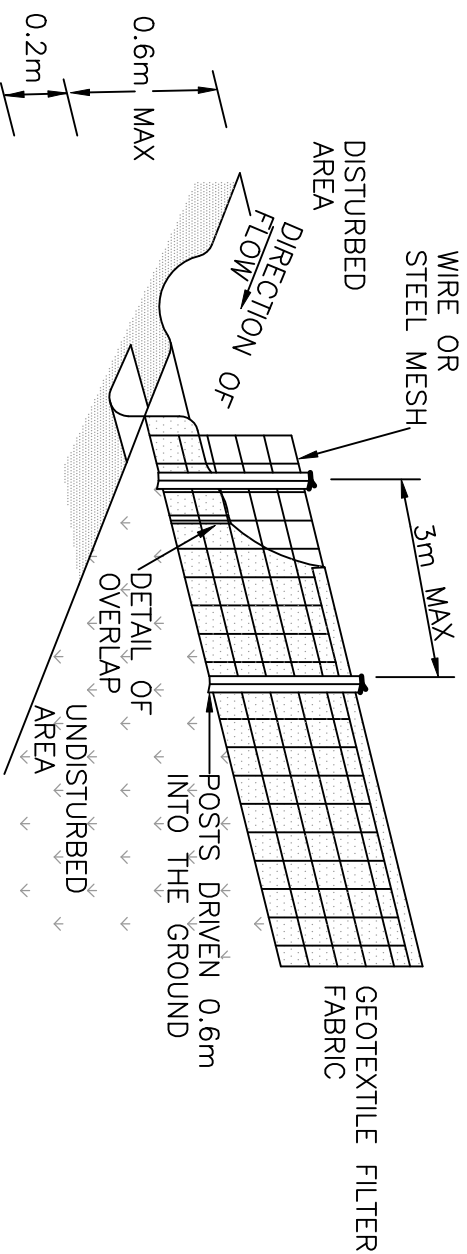

DETAIL A  
SEDIMENT CONTROL FENCE

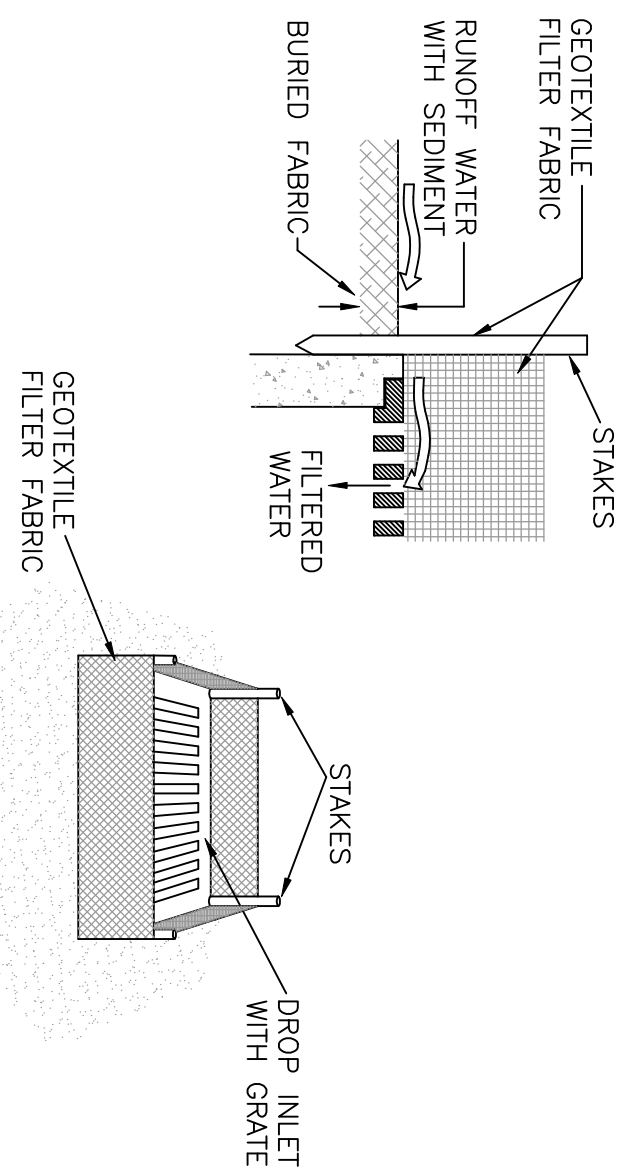


DETAIL B  
GEOTEXTILE FILTER FABRIC  
DROP INLET SEDIMENT TRAP

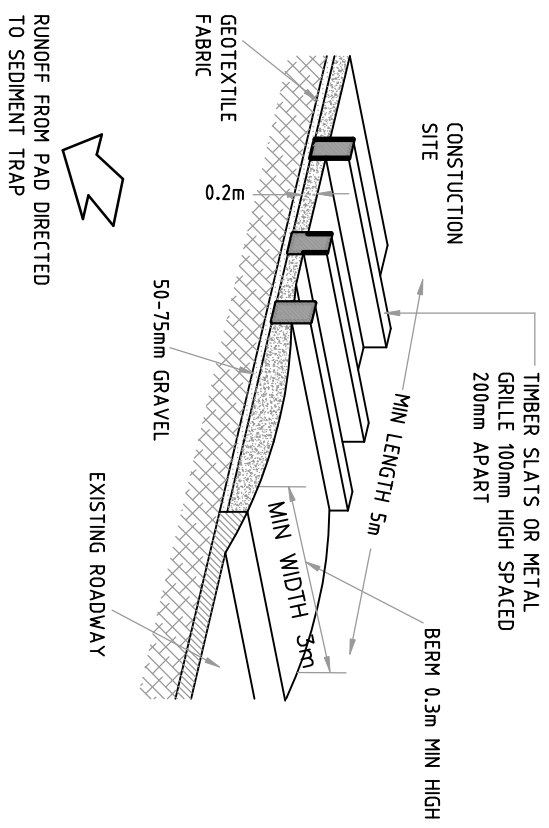

DETAIL C  
TEMPORARY CONSTRUCTION  
VEHICLE EXIT

3 DEVELOPMENT PRODUCTION ISSUE		1:100 H	NL	NL
A DEVELOPMENT PRODUCTION ISSUE		1:100 H	NL	NL
NO. REVISION/ISSUE		DATE	BY	CHECKED

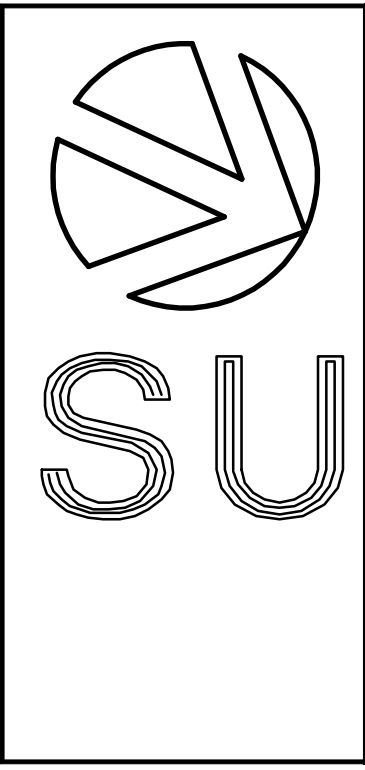

**CLIENT**

Capital Corporation Pty Ltd

**HYDRAULIC CONSULTANT**

Neil Lowry & Associates Pty Ltd

hydraulic & fire services engineers

**ARCHITECT**

architectus™

Sydney  
Level 3 341 George Street  
Tel: 61 2 9526 7922 Fax: 61 2 9526 7923  
Email: admin@nla.com.au  
Neil Lowry & Associates Pty Ltd ABN 72 123 456 789

**PROJECT**

**SITE 43/44**

**SYDNEY OLYMPIC PARK**

**DRAWING**

**STORMWATER CONCEPT**

**SEDIMENT CONTROL PLAN**

DRAWN		DESIGNED	CHECKED	SCALE
KJ		NL	NL	1:500@A1
PROJECT		DATE	REV	STATUS
0583		OCT 10	B	DA ISSUE