


BOTANICAL NAME	COMMON NAME	CONTAINER SIZE	MATURE HEIGHT
TREES			
CUPANIOPSIS ANARCIODES	TUCKEROO	200L	15M
ELAEOCARPUS EUMUDII	QUANDONG	200L	15M
EUCALYPTUS CITRIODORA	LEMON SCENTED GUM	200L	20M
FICUS BENJAMINA	WEeping FIG	EXG	20M
MAGNOLIA GRANDIFLORA	MAGNOLIA	EXG	10M
SHRUBS & GROUNDCOVERS			
BUXUS SEMPERVIRENS	BOX HEDGE	200MM	500MM
CALLISTEMON CITRINUS	CRIMSON BOTTLEBRUSH	200MM	4M
CONVOLVULUS CNEORUM	SILVERBUSH	150MM	500MM
GREVILLEA 'HONEY GEM'	GREVILLEA	200MM	4M
LIRIOPE MUSCARI	TURF LILY	200MM	600MM
LOMANDRA TANIKA	TANIKA	200MM	700MM
TRACHELOSPERMUM ASIATICUM	YELLOW STAR JASMINE	200MM	400MM
TRACHELOSPERMUM JASMINOIDES	STAR JASMINE	200MM	400MM
ATRIUM CLIMBER			
CISSUS RHOMBIFOLIA	GRAPE IVY	200MM	N/A



Magnolia grandiflora

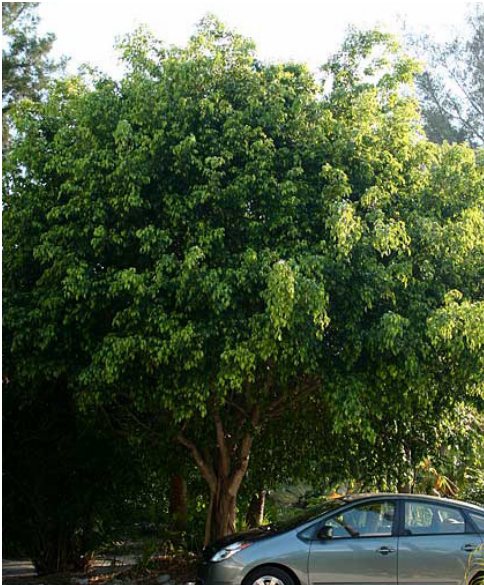

Ficus benjamina



Cupaniopsis anarციodes



Liriope muscari



Lomandra tanika



Buxus sempervirens



Cissus rhombifolia



Convolvulus cneorum



Trachelospermum jasminoides



Grevillea 'Honey Gem'



Cissus rhombifolia

Status	For DA	
Nom. Landscape Architect	Andrew Turnbull 673	
Print Date	6 October 2011	
Rev	Description	Date
A	For DA	06.10.11

