


LEGEND

■■■■■ SEDIMENT CONTROL FENCE


NOTES:

ALL STRUCTURES TO BE CLEANED ONCE WEEKLY OR AFTER STORM EVENT OR OTHER SPILLAGE ON SITE THAT MAY CAUSE SILT TRANSPORTATION.


PROTECT EXISTING PITS AND GRATED DRAINS FROM SEDIMENT INFILTRATION PROGRESSIVELY AS THEY ARE CONSTRUCTED.

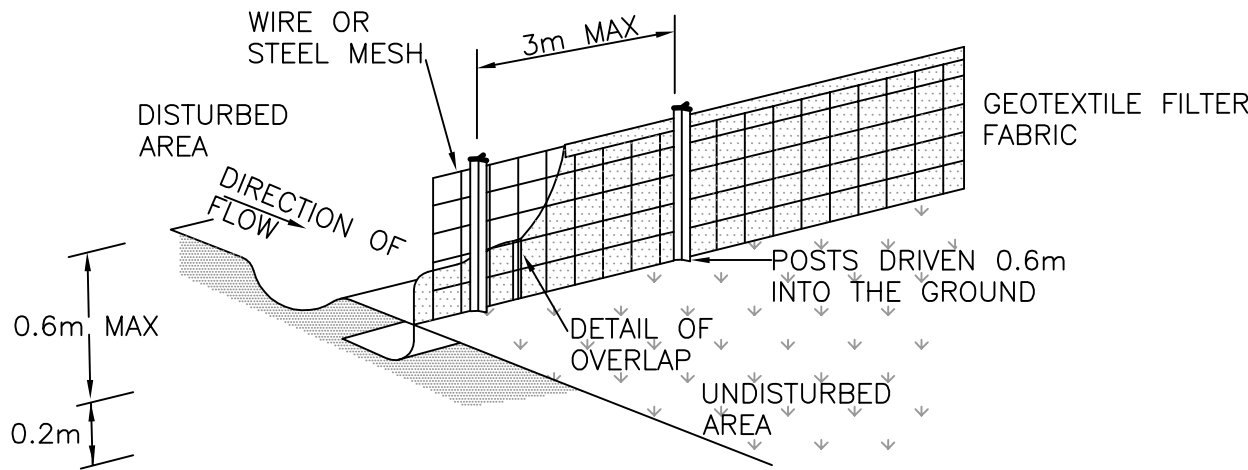


DETAIL A
SEDIMENT CONTROL FENCE

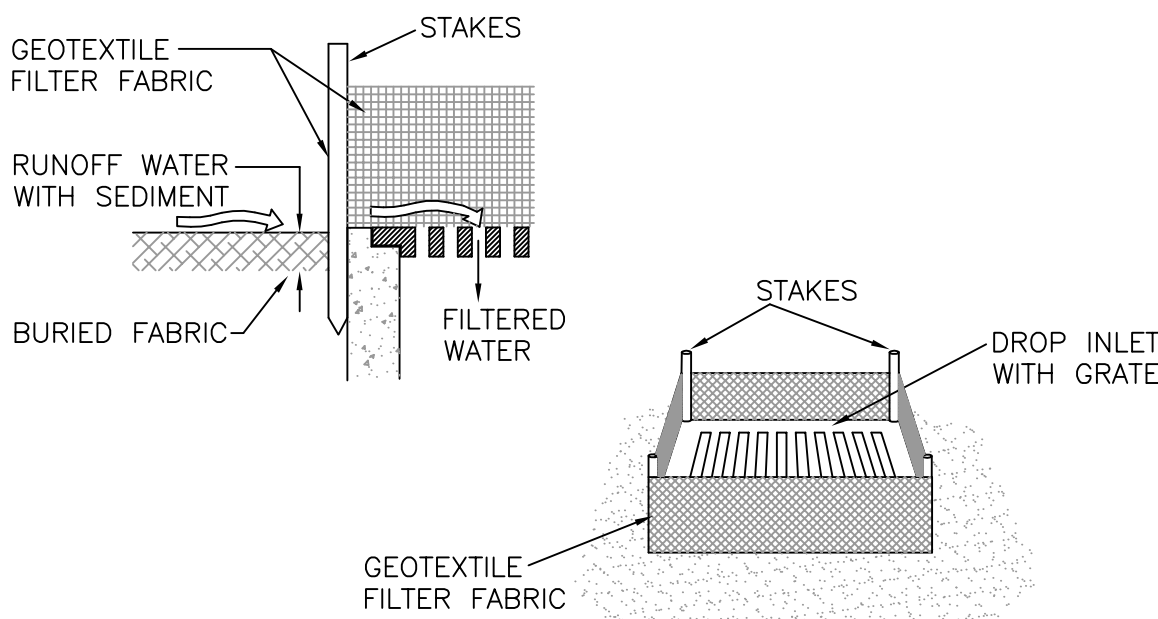

DETAIL B
GEOTEXTILE FILTER FABRIC
DROP INLET SEDIMENT TRAP

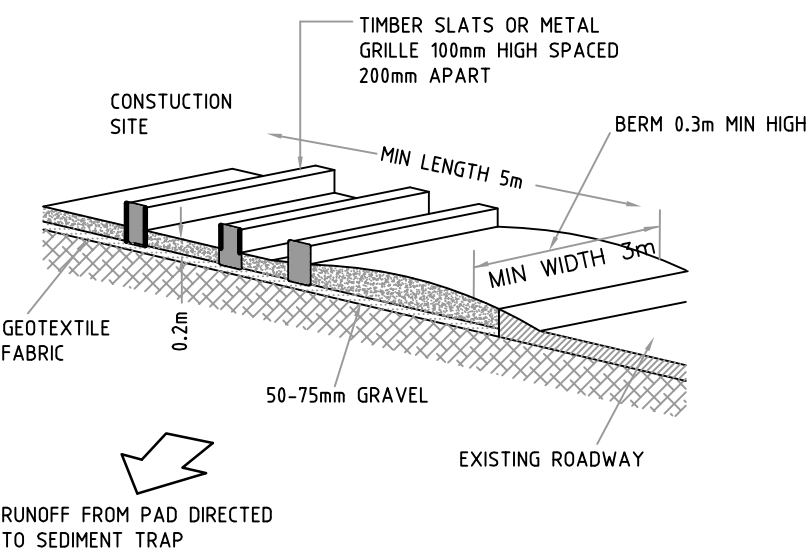


DETAIL C
TEMPORARY
CONSTRUCTION VEHICLE
EXIT

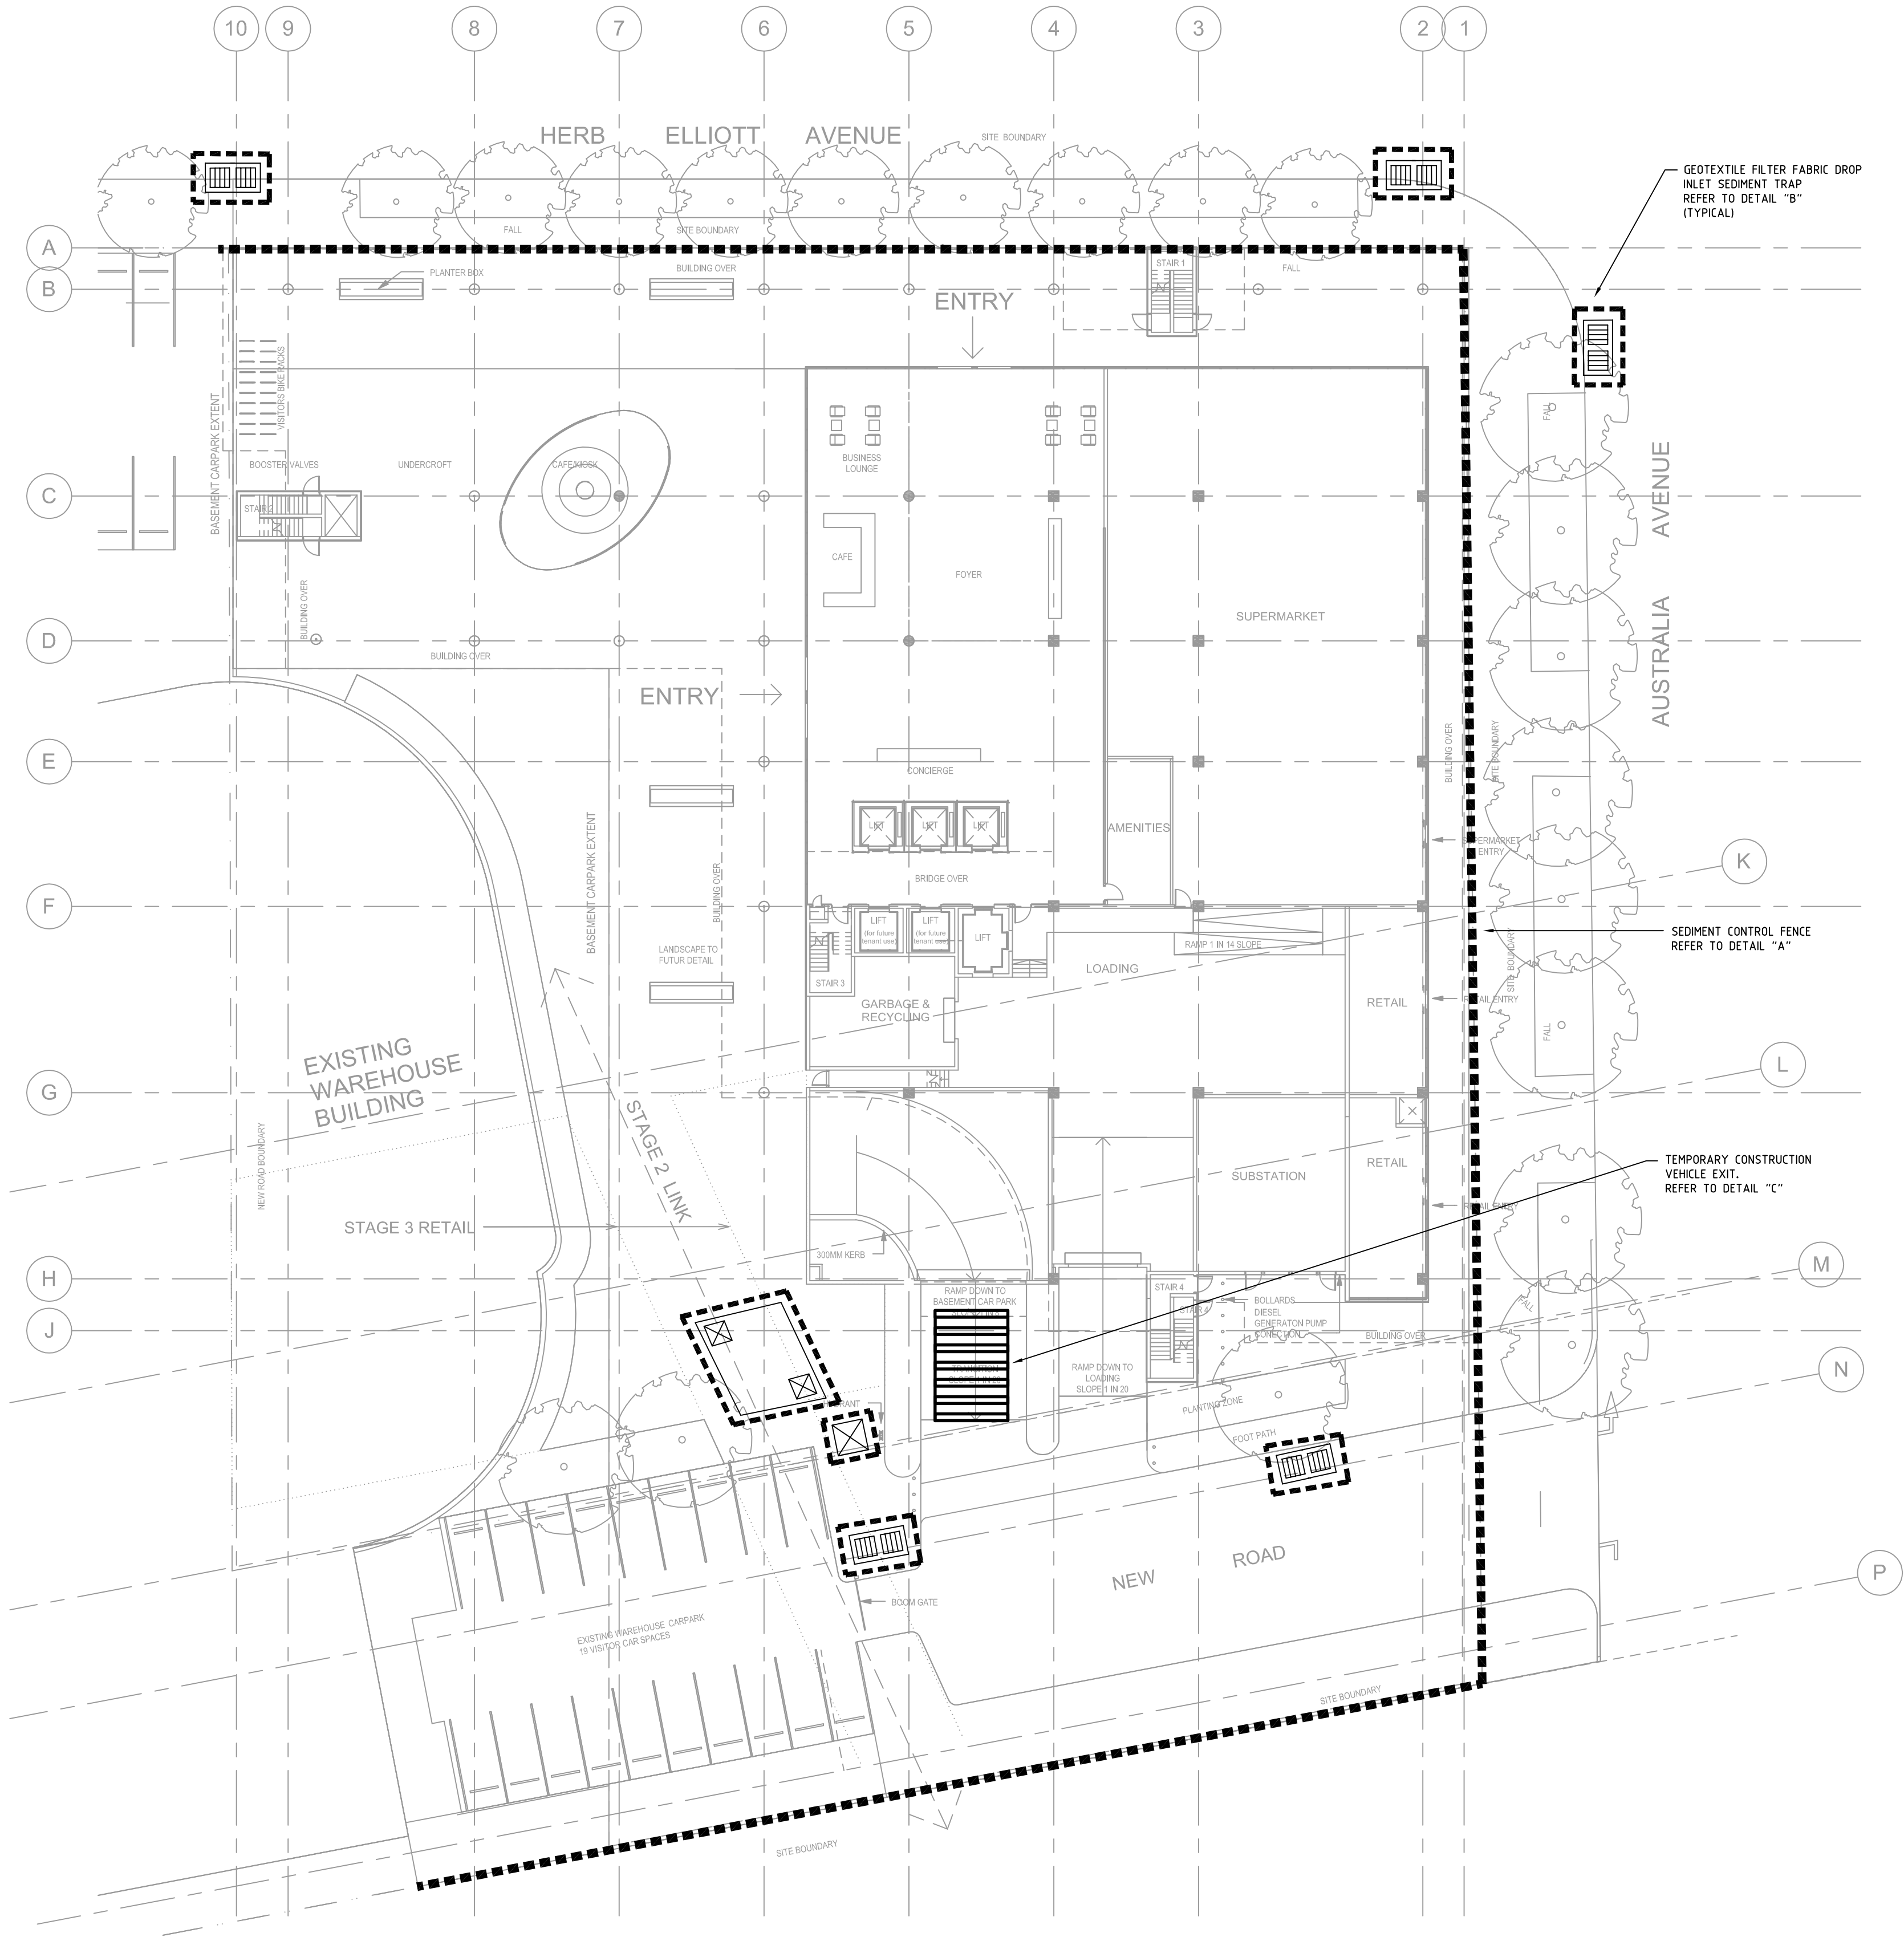

APPLICATIONAL ISSUE

A	DEVELOPMENT APPLICATION ISSUE	07.06.12	NL	NL
No.	REVISION/ISSUE	DATE	BY	CHECKED

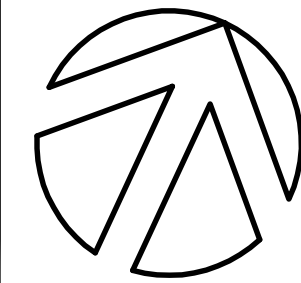

CLIENT
Capital Corporation Pty Ltd

Suite 705/12 Century Circuit, Baulkham Hills NSW 2153
Tel: 02 8853 5000 Fax: 02 8853 5099

HYDRAULIC CONSULTANT
Neil Lowry & Associates Pty Ltd
hydraulic & fire services consultants

Level 3, Suite 1, 29 Kiara Road, Miranda NSW 2228
Tel: 61 2 9526 7922 Fax: 61 2 9526 7944
Email: admin@nlaapl.com.au
Neil Lowry & Associates Pty Ltd ABN 72 101 872 984

ARCHITECT
architectus™
Architectus Sydney
Level 3 341 George Street
Sydney NSW 2000
T (61 2) 8252 8400
F (61 2) 8252 8600
sydney@architectus.com.au
ABN 11 098 489 448

PROJECT
**SITE 43/44
SYDNEY OLYMPIC
PARK**

DRAWING
**STORMWATER CONCEPT
SEDIMENT CONTROL PLAN**

DRAWN	DESIGNED	CHECKED	DATE	SCALE
KJ	NL	NL	JUNE 12	1:250@A1
PROJECT	DWG No.	REV	STATUS	
0583	SC10	A	DA ISSUE	