


Do not scale drawings. Verify all dimensions on site

issue	amendment	date
A	ISSUE FOR DA	26.08.11
B	REVISED ISSUE	05.03.12
C	REVISED ISSUE	16.03.12
D	REVISED ISSUE	18.05.12
E	ISSUE FOR REVIEW	23.05.12
F	ISSUE FOR REVIEW	29.05.12
G	ISSUE FOR PPR	08.06.12

PARKING SCHEDULE - BASEMENT LEVEL 2		
TYPE	Size	Count

BICYCLE PARKING	1800 x 600	48
CAR PARKING	2400x5400	108
CAR PARKING - DISABLED	2400x5400	4
MOTORCYCLE PARKING	1200x2500	12
SMALL CAR PARKING	2300x5000 small car	11

NOTES:
T = TENANT PARKING

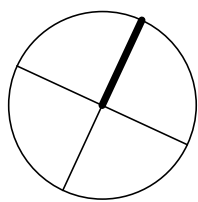

architectus™

Architectus Sydney
Level 3 341 George Street
Sydney NSW 2000
T (61 2) 8292 8400
F (61 2) 8252 6600
sydney@architectus.com.au
ABN 11 098 489 448

Sydney
Melbourne
Auckland
Brisbane
Shanghai

project
SITE 43/44 SYDNEY OLYMPIC PARK

drawing
BASEMENT LEVEL 2 PLAN

scale 1:200@ A1 drawing no.
drawn AWL
checked CO issue
project no 090086
DA1001
G

